


CONDOMINIUM PLAT SHOWING  
**MICHAEL COMMONS, PHASE II,  
 BUILDING NO. 10, SUITE C**  
 Bruton District, York County, Virginia  
 PROJECT #06-511 DATE: 12-05-2006  
 (REF #05-703 & 06-233)

**LandTech Resources, Inc.**  
 Surveying • Mapping • GPS  
 5810-F Mooretown Road, Williamsburg, Virginia 23188  
 Telephone: 757-565-1677 Fax: 757-565-0782  
 Web: landtechresources.com

SHEET 1 OF 2

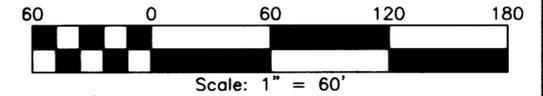

**GENERAL NOTES:**

- UNLESS OTHERWISE NOTED, BUILDING DIMENSIONS SHOWN HEREON REPRESENT ACTUAL "AS BUILT" CONDITIONS.
  - THIS SURVEY WAS PREPARED WITHOUT THE BENEFIT OF A CURRENT TITLE REPORT AND MAY NOT SHOW ANY/ALL EASEMENTS OR RESTRICTIONS THAT MAY AFFECT SAID PROPERTY SHOWN HEREON.
  - LEGAL DESCRIPTION OF THE PROPERTY SURVEYED, SUBDIVISION OF PARCEL 14, INTERNATIONAL CENTER WILLIAMSBURG (INSTRUMENT #040010518.) - DEED AND RESUBDIVISION OF PARCEL 14 AND PARCEL 2, INTERNATIONAL CENTER WILLIAMSBURG (INSTR.# 040010516)- PLAT.
  - THIS PROPERTY APPEARS TO FALL IN ZONE X AS SHOWN ON COMMUNITY PANEL 510182 0025B DATED 12/16/88.
  - PROPERTY IS GPIN C19C-0970-0662 PROPERTY IS TAX PARCEL 02-18-02-010
  - TOTAL AREA, PHASE TWO = 4.146 ACRES.
  - PROPERTY ZONED EO.
  - ALL BUILDINGS ARE 1 STORY BRICK.
  - ADDRESS: #115C BULIFANTS BLVD.
- UTILITY NOTES:
- WATER: EACH UNIT WITHIN THIS CONDOMINIUM IS SERVED BY PUBLIC WATER PROVIDED BY YORK COUNTY.
  - SEWER: EACH UNIT WITHIN THIS CONDOMINIUM IS SERVED BY PUBLIC SEWER PROVIDED BY YORK COUNTY.
- THIS PROPERTY IS SUBJECT TO COVENANTS, CONDITIONS, RESTRICTIONS, EASEMENTS, LIENS FOR ASSESSMENTS, OPTIONS, POWER OF ATTORNEYS, AND LIMITATIONS ON TITLE, CREATED BY THE VIRGINIA CONDOMINIUM STATUTE.

**OWNER CERTIFICATE**

THE PLATTING OF THE CONDOMINIUM AS SHOWN HEREON IS WITH THE FREE CONSENT AND IN ACCORDANCE WITH THE DESIRES OF THE UNDERSIGNED OWNER.

*James W. Griffith, Pres.* 12-7-06  
 JIM GRIFFITH BUILDER, INC., A VIRGINIA CORPORATION  
 JAMES W. GRIFFITH, PRES. DATE:

STATE OF VIRGINIA,  
 COUNTY OF YORK, TO WIT:

I, *Heike Campbell*, A NOTARY PUBLIC IN AND FOR THE COUNTY AND STATE AFORESAID DO HEREBY CERTIFY THAT THE PERSON WHOSE NAME IS SIGNED TO THE FOREGOING WRITING HAS ACKNOWLEDGED THE SAME BEFORE ME.

GIVEN UNDER MY HAND AND SEAL THIS 7<sup>th</sup> DAY OF December 2006.

NOTARY PUBLIC: *Heike Campbell*


MY COMMISSION EXPIRES: January 31, 2010

**SURVEYOR CERTIFICATE**

I HEREBY CERTIFY THAT TO THE BEST OF MY KNOWLEDGE AND BELIEF ALL THE REQUIREMENTS AS SET FORTH IN THE ORDINANCE FOR APPROVING PLATS IN THE COUNTY OF YORK, VIRGINIA, HAVE BEEN COMPLIED WITH, INCLUDING A CLOSURE OF NOT LESS THAN 1'/20,000'.

THIS IS TO CERTIFY THAT THE LAND EMBRACED WITHIN THE LIMITS OF THIS CONDOMINIUM IS IN THE NAME OF JIM GRIFFITH BUILDER, INC. AND WAS ACQUIRED FROM BULIFANTS, L.P. A VIRGINIA LIMITED PARTNERSHIP, BY DEED DATED JUNE 5, 2002 AND RECORDED AS INSTRUMENT NO. 020010065 AND BY DEED DATED MAY 4, 2004 AND RECORDED AS INSTRUMENT NO. 040010518 IN THE CLERK'S OFFICE OF THE CIRCUIT COURT FOR THE COUNTY OF YORK, VIRGINIA. I CERTIFY THAT THIS PLAT IS ACCURATE AND COMPLIES WITH THE PROVISIONS OF SECTION 55-79.58(o) OF THE CODE OF VIRGINIA OF 1950 AS AMENDED AND ALL UNITS SHOWN HAVE BEEN SUBSTANTIALLY COMPLETED UNLESS OTHERWISE NOTED.

*Edloe Morecock, III* 12-7-06  
 EDLOE MORECOCK, III DATE:

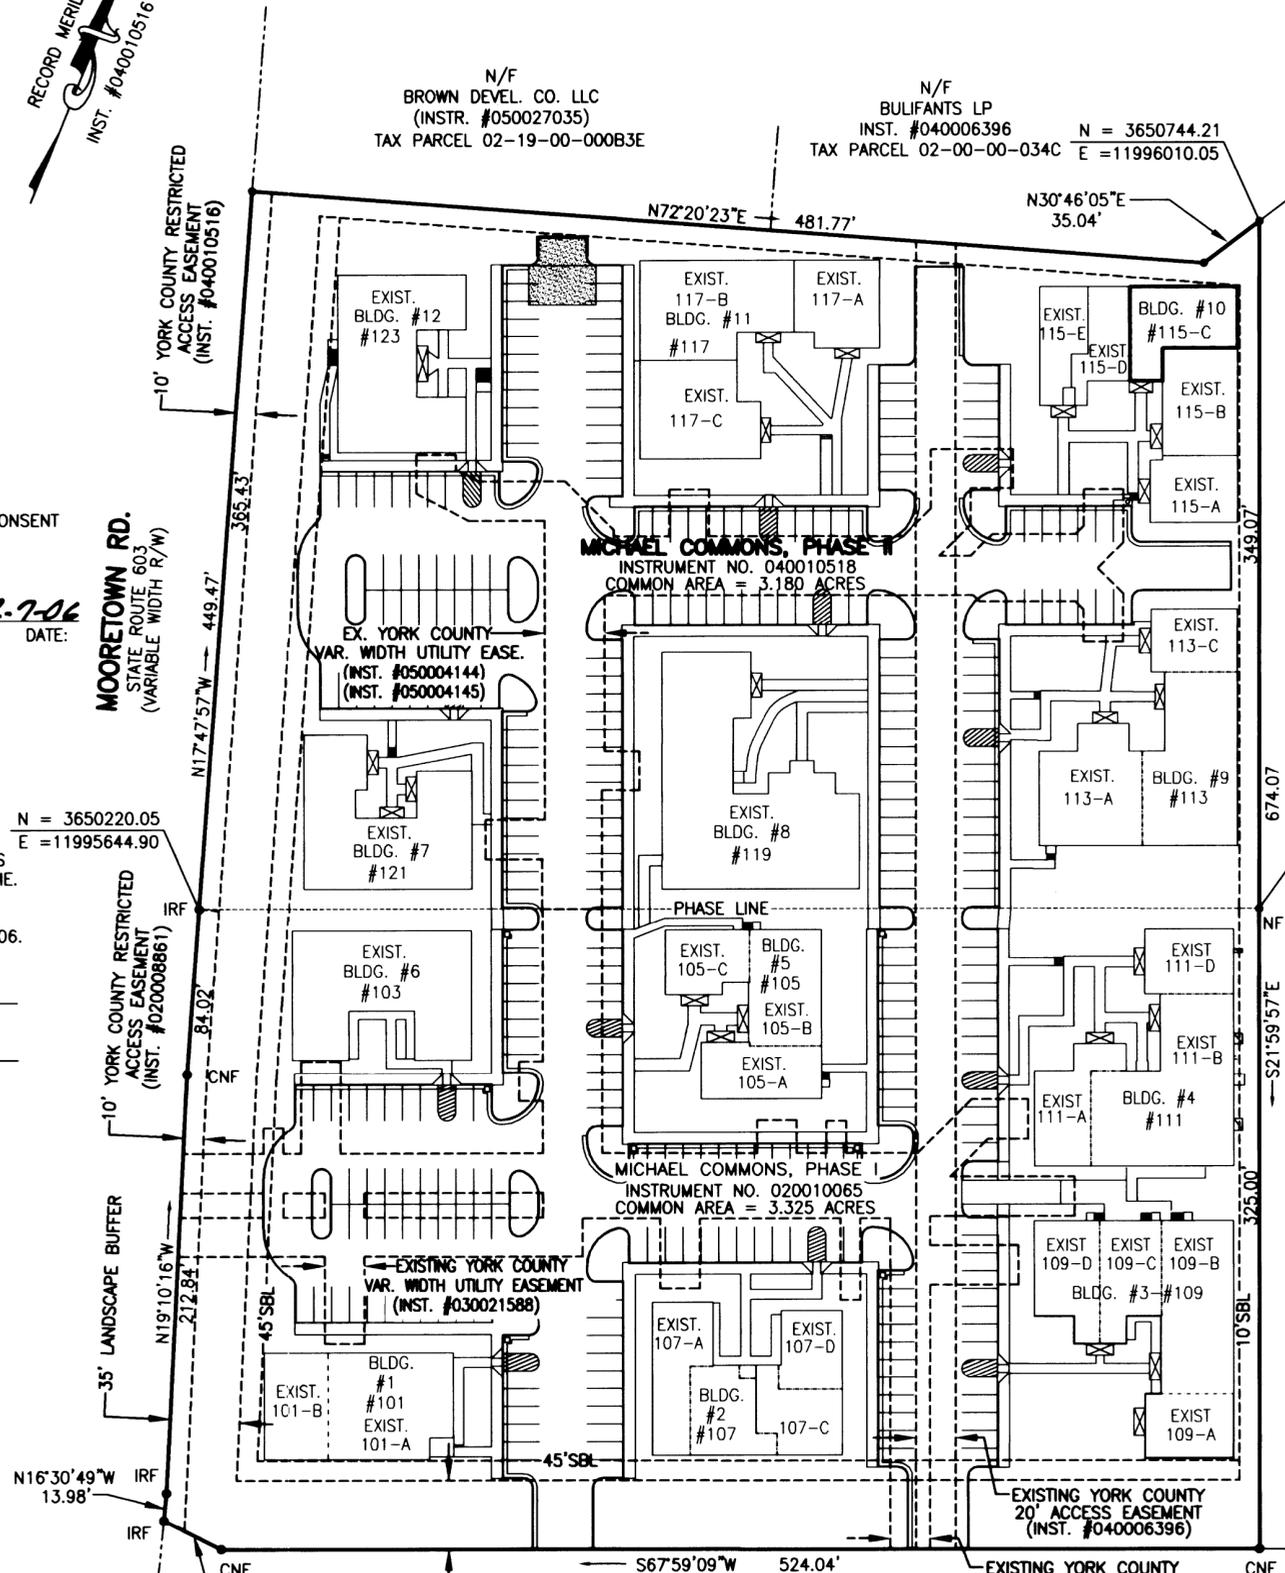

N = 3650420.59  
 E = 11996140.90

PARCEL 12  
 INTERNATIONAL CENTER WILLIAMSBURG  
 PHASE II  
 (INSTR.# 050002172)  
 TAX PARCEL 02-19-00-012

APPROVED: YORK COUNTY BOARD OF SUPERVISORS  
 BY: *Al Madeline* DATE: 12/7/06  
 PLAT APPROVING AGENT

STATE OF VIRGINIA  
 COUNTY OF YORK  
 IN THE CLERK'S OFFICE OF THE CIRCUIT COURT FOR THE COUNTY OF YORK-POQUOSON THIS 8<sup>th</sup> DAY OF Dec. 2006.  
 THIS MAP WAS PRESENTED AND ADMITTED TO RECORD AS THE LAW DIRECTS AS INSTRUMENT NO. 040003038

TESTE: *Lynn S. Jenkins*  
 CLERK  
 BY: *Anchala M Chinnurath*

**LEGEND**  
 CNF = CORNER NOT FOUND  
 IRF = IRON ROD FOUND  
 NF = NAIL FOUND  
 U.C. = UNDER CONSTRUCTION

**BULIFANTS BLVD.**  
 (100' R/W)  
 (INST. #040000866)