



PLAT INSTRUMENT # 080021072

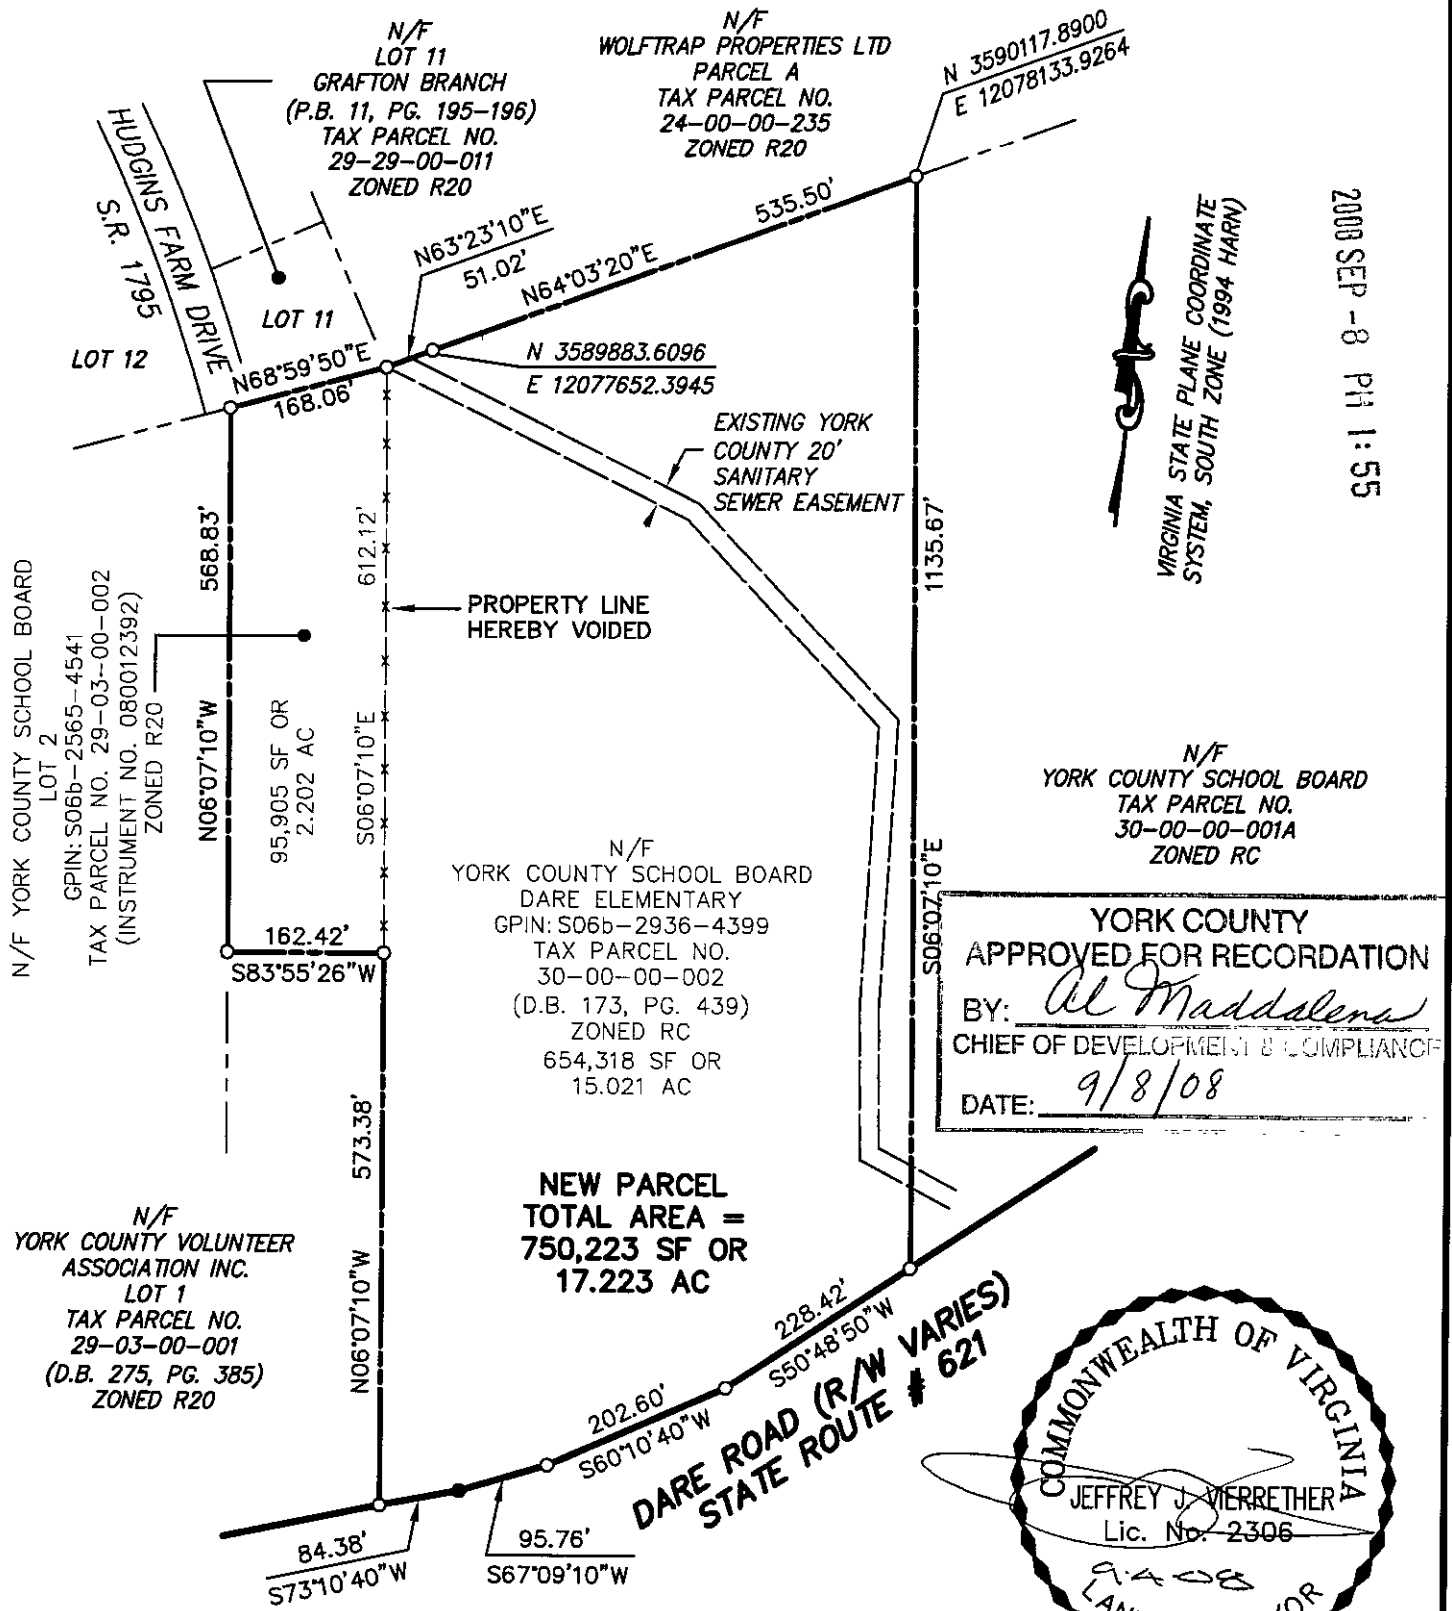

2008 SEP -8 PM 1:55



YORK COUNTY APPROVED FOR RECORDATION
BY: *Al Maddalena*
CHIEF OF DEVELOPMENT & COMPLIANCE
DATE: 9/8/08

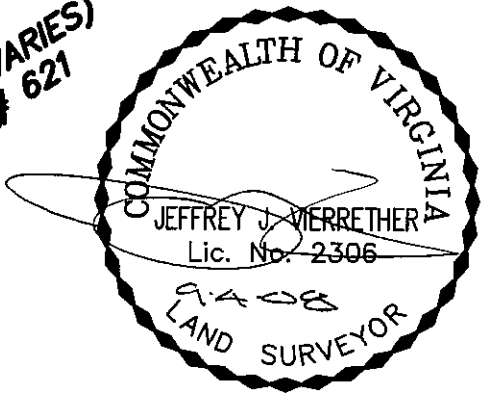


THE VACATION OF THE PROPERTY LINE AS SHOWN HEREON IS WITH THE FREE CONSENT OF THE UNDERSIGNED OWNER.
Eric Williams 9/5/08
YORK COUNTY SCHOOL BOARD DATE BY: ERIC WILLIAMS, SUPERINTENDENT

PLAT SHOWING PROPERTY LINE VACATION BETWEEN TAX PARCEL NUMBERS 29-03-00-002 AND 30-00-00-002 YORK COUNTY, VIRGINIA FOR YORK COUNTY SCHOOL BOARD

MSA, P.C.

ENVIRONMENTAL SCIENCES • GEOSCIENCES • PLANNING • SURVEYING • ENGINEERING • LANDSCAPE ARCHITECTURE
5033 ROUSE DRIVE, VIRGINIA BEACH, VA 23462
757-490-9264 (OFC) 757-490-0634 (FAX)
www.msaonline.com
OFFICES IN VIRGINIA BEACH & VIRGINIA'S EASTERN SHORE

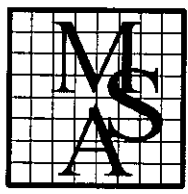

STATE OF VIRGINIA CITY/COUNTY OF York TO WIT:
I, *Marilyn Shatto* A NOTARY PUBLIC IN AND FOR THE JURISDICTION AFORESAID, DO HEREBY CERTIFY THAT THE PERSON(S) WHOSE NAME IS SIGNED TO THE FOREGOING WRITING HAS ACKNOWLEDGED THE SAME BEFORE ME IN MY JURISDICTION AFORESAID. GIVEN UNDER MY HAND THIS 5 DAY OF September 2008.
MY COMMISSION EXPIRES 6-30-11
Marilyn Shatto 7114726
NOTARY PUBLIC REGISTRATION NO.