
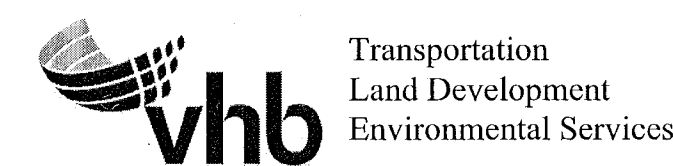
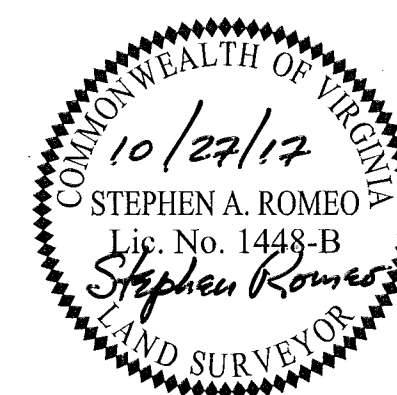
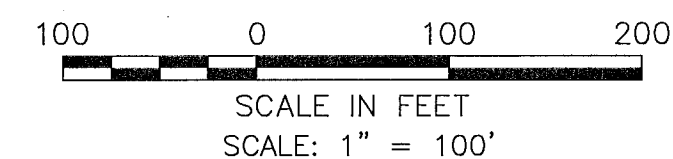


RESUBDIVISION OF PARCEL 12  
 BEING THE PROPERTY OF  
 MARQUIS WILLIAMSBURG  
 RE HOLDING, LLC AND  
 MARQUIS SINGLE FAMILY  
 DEVELOPER, LLC.

BRUTON DISTRICT, YORK COUNTY, VIRGINIA  
 DATE: 10/27/2017  
 SHEET 4 OF 6

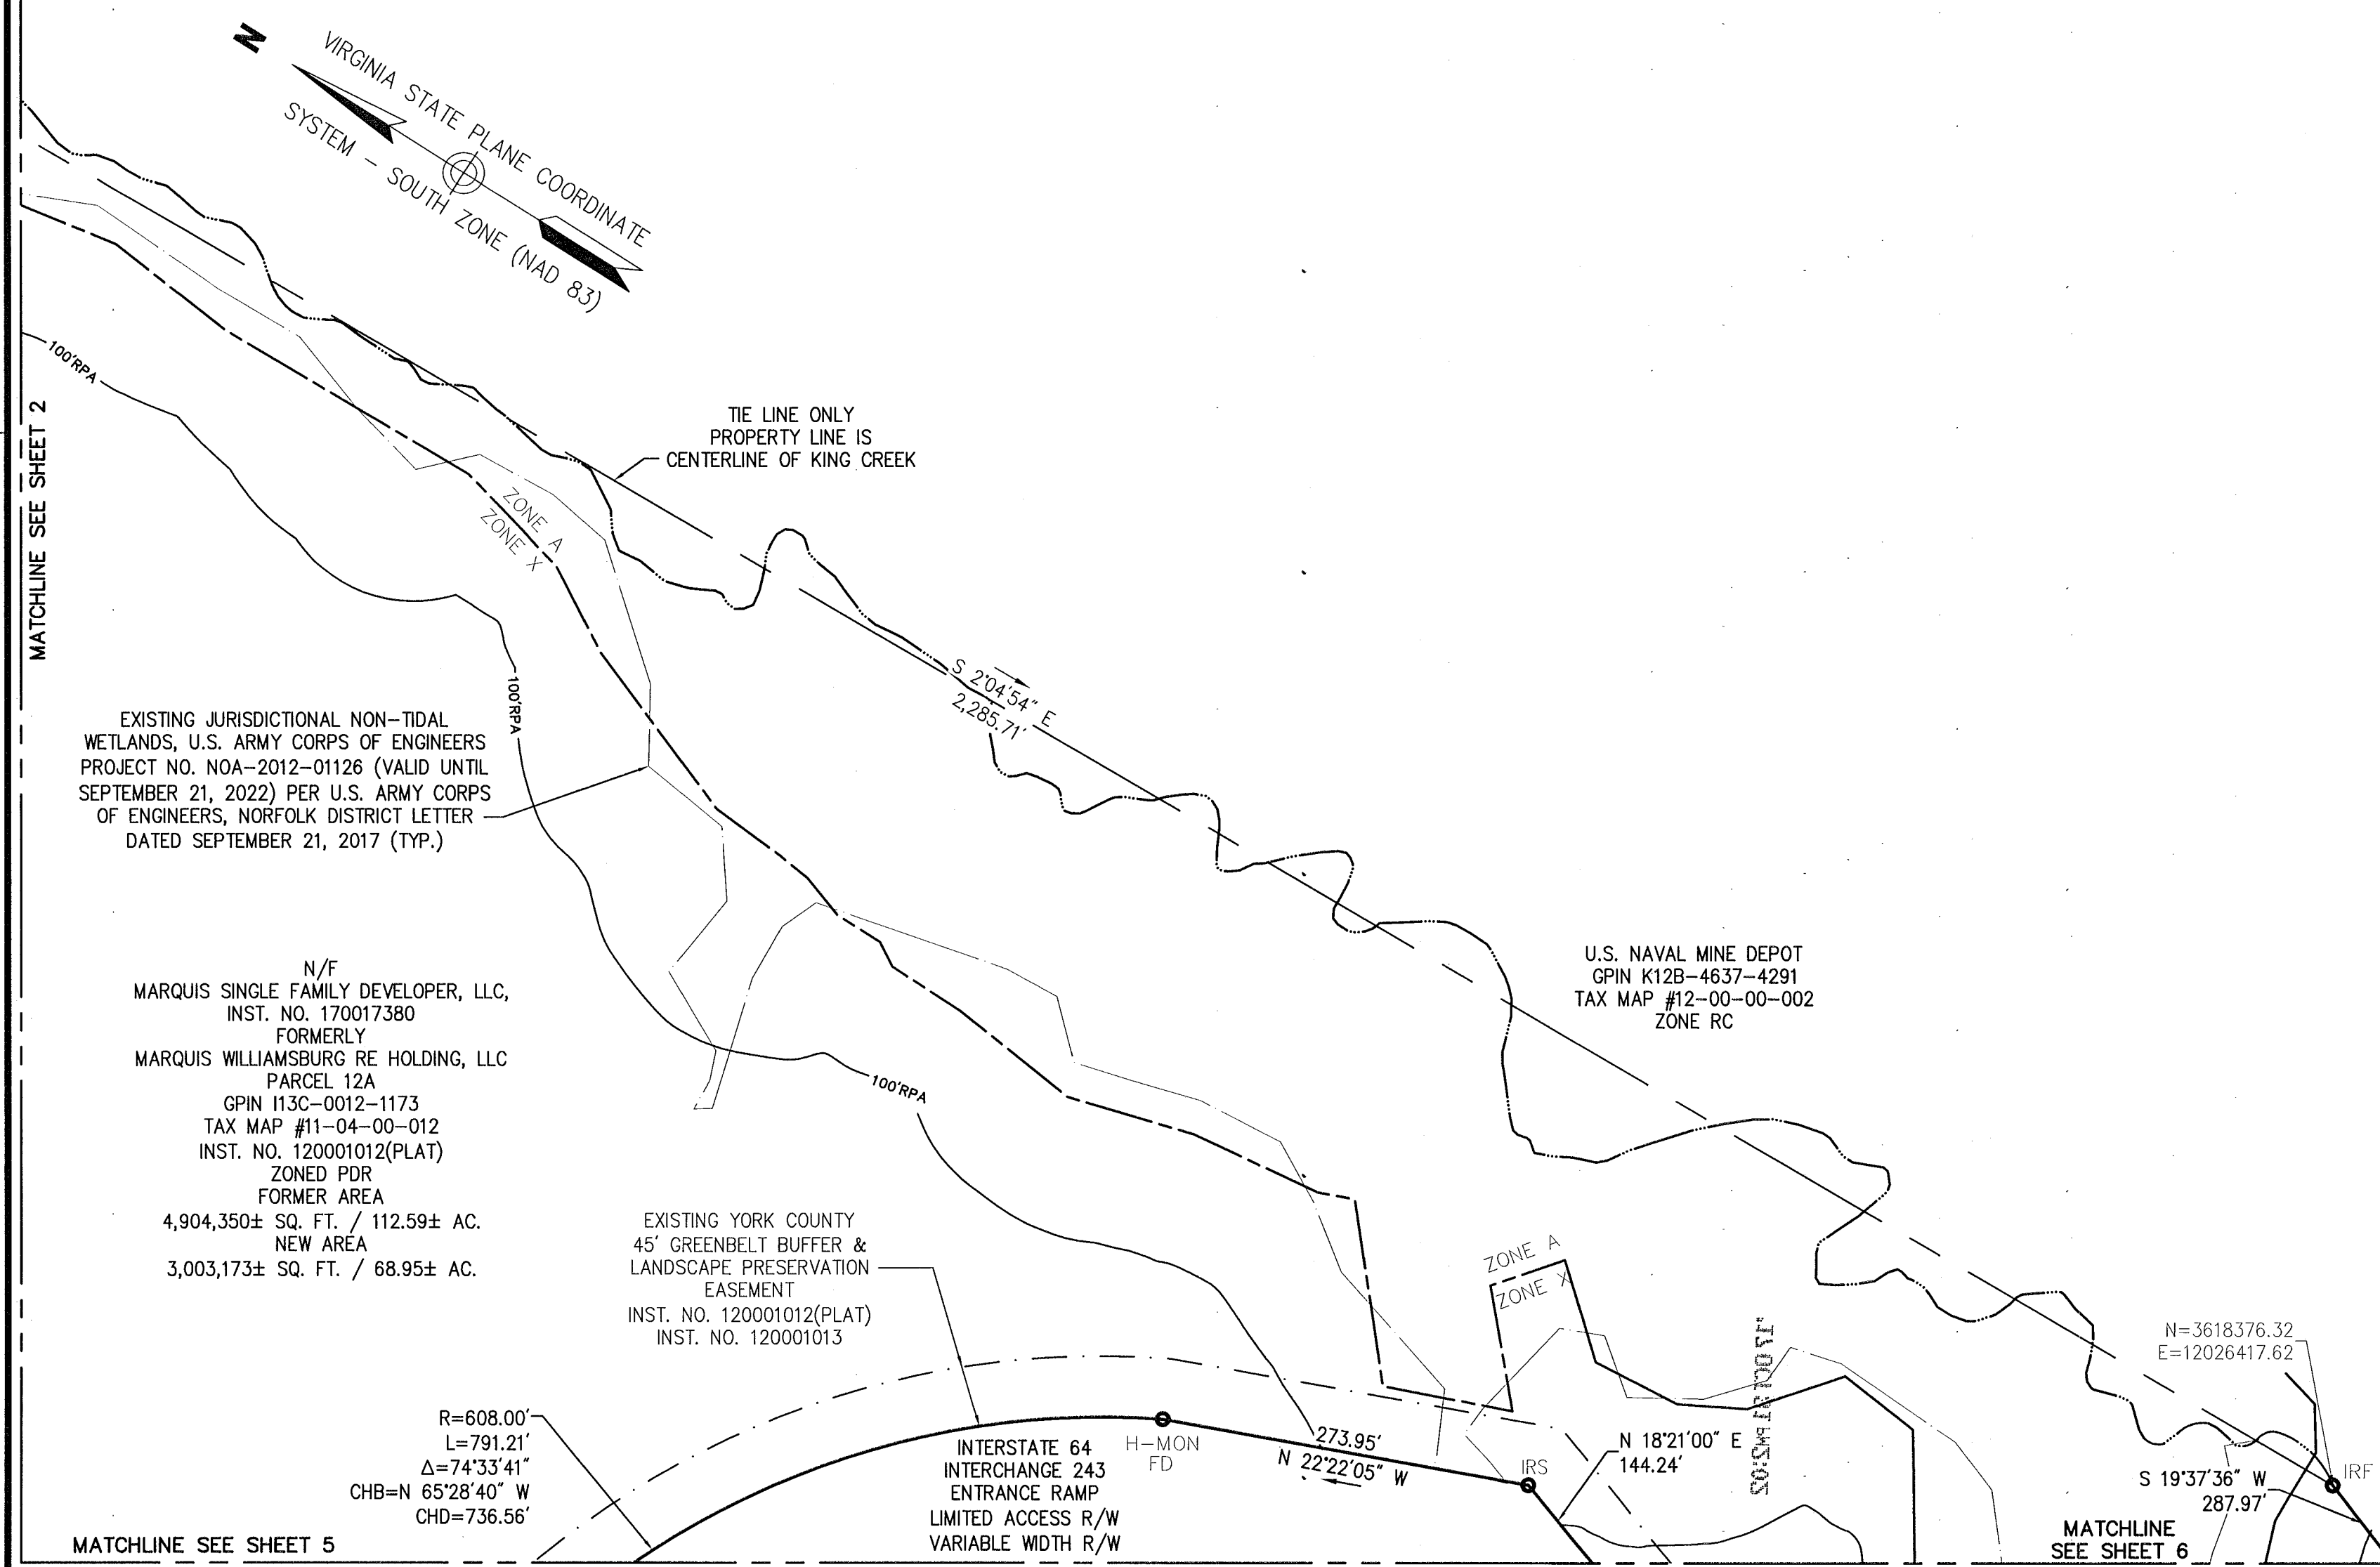

351 McLaws Circle, Suite 3  
 Williamsburg, Virginia 23185  
 757 220 0500 • FAX 757 903 2794

APPROVED:  
 YORK COUNTY BOARD OF SUPERVISORS  
 BY: *Sharon Kassel*  
 PLAT APPROVING AGENT  
**OCTOBER 31, 2017**  
 DATE:

STATE OF VIRGINIA, COUNTY OF YORK  
 IN THE CLERK'S OFFICE OF THE CIRCUIT COURT FOR THE  
 COUNTY OF YORK-POQUOSON THE 31<sup>st</sup> DAY OF  
October 2017, THIS MAP WAS PRESENTED AND  
 ADMITTED TO RECORD AS THE LAW DIRECTS AS  
 INSTRUMENT NO. 1700 20958  
 TESTE: *Kristen N. Nelson*  
 CLERK  
 BY: *Danny Lopez DC*

MATCHLINE SEE SHEET 2

MATCHLINE SEE SHEET 5

MATCHLINE SEE SHEET 6