



- E** ROAD EASEMENT
(D.B. 441, PG. 376) NN
(DPWD DWG. #NO. 59317)
STATE HWY PROJECT NO. 1289F
- H** NAVY MINE DEPOT RAILROAD RIGHT
OF WAY (100' R/W)
- I** 6' C&P (VARIABLE LOCATION)
EASEMENT
(NO RECORDATION DATA AVAILABLE)
- B** 10' C&P EASEMENT
(D.B. 1046, PG. 403) NN

MATCH LINE SEE SHEET 7

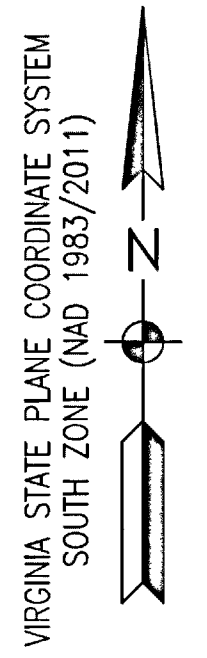

PROPERTY OF THE
UNITED STATES OF AMERICA
NAVAL WEAPONS STATION YORKTOWN

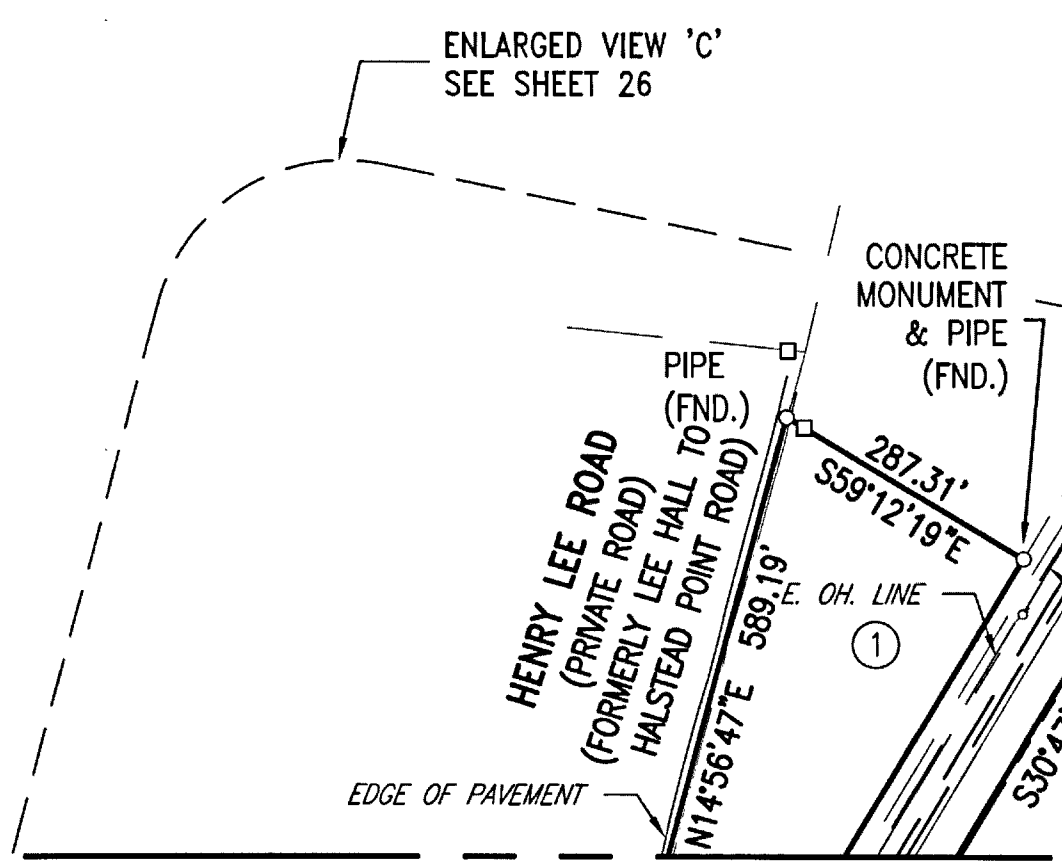

MATCH LINE SEE SHEET 5


GRAPHIC SCALE



MATCH LINE
THIS SHEET

MATCH LINE
THIS SHEET

PROPERTY OF THE
UNITED STATES OF AMERICA
NAVAL WEAPONS STATION YORKTOWN

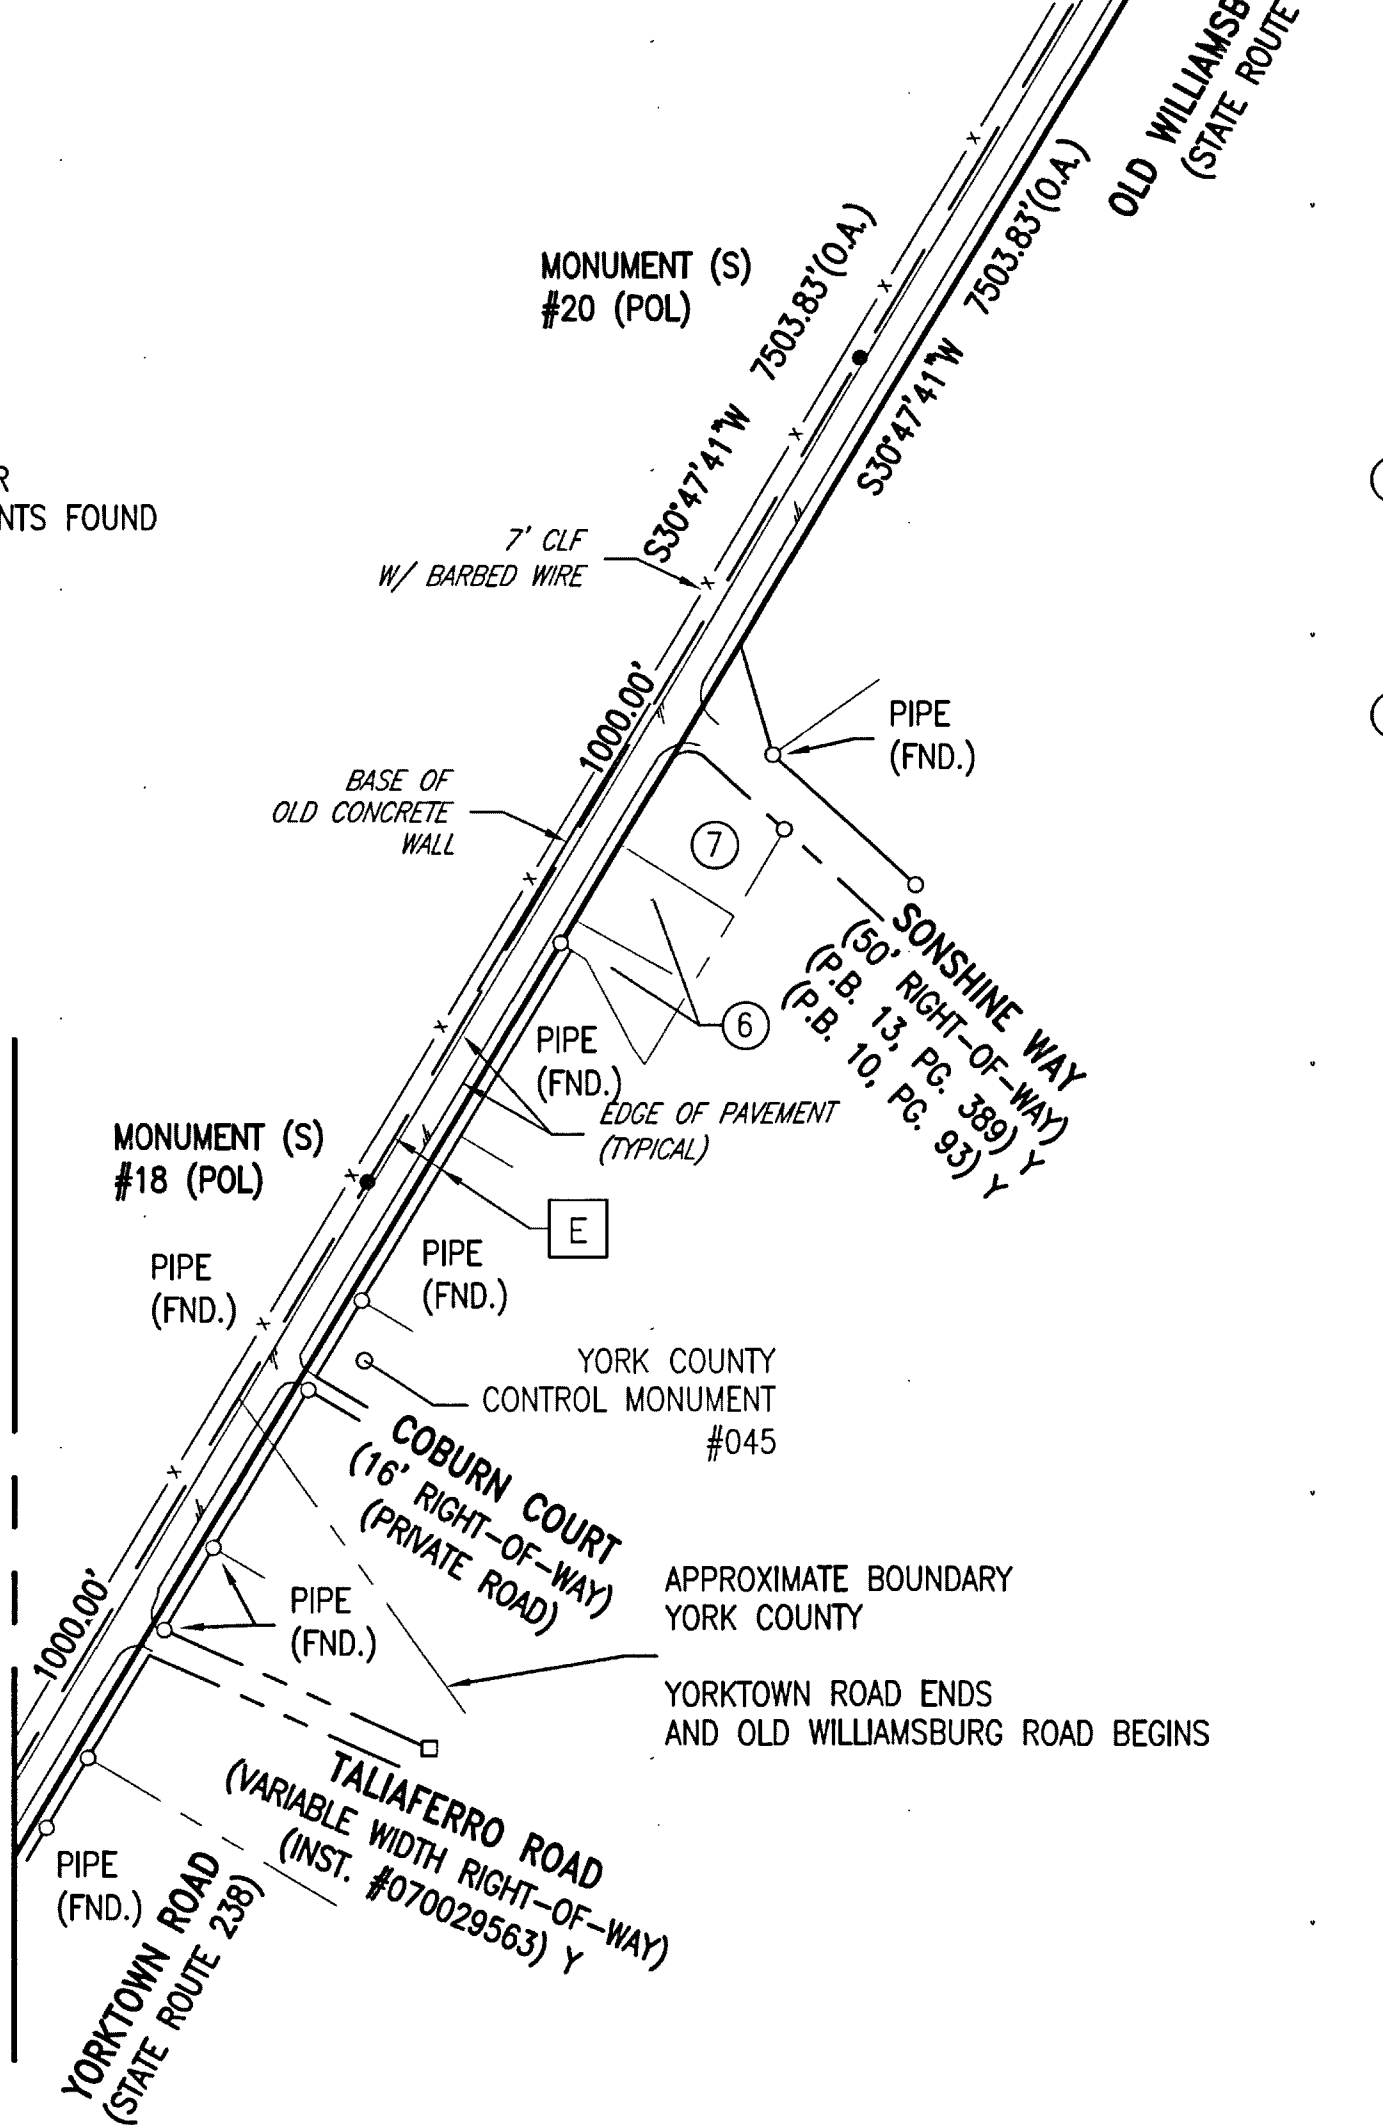

- ⑥ NOW OR FORMERLY
JOEL FORTUNE
(INST. #170005444) Y
GPIN: M11c-1648-0129
- ⑦ NOW OR FORMERLY
WILLIAM GRISSON
(INST. #100009197) Y
GPIN: M11c-1707-0244


CONCRETE MONUMENT FOUND (FND.) UNLESS OTHERWISE NOTED	—□—
IRON PIN FOUND (FND.) UNLESS OTHERWISE NOTED	—○—
MONUMENT (NOT SET)	—+—
SET MONUMENT (S) (REFER TO SURVEY NOTE 6)	—●—

① NOW OR FORMERLY
LEBANON CHRISTIAN CHURCH
(INST. #0000170241) NN
(DB. 17, PG. 241) CITY OF WARWICK--NN
(DB. 61, PG. 131) WARWICK COUNTY--NN
(INST. #09000860) NN (PLAT)
TAX PARCEL 005000101, 005000158
& 005000159


170021593

VIRGINIA:
IN THE CLERK'S OFFICE OF THE CIRCUIT COURT OF THE COUNTY OF,
ON THE 14th DAY OF November, 2017, THIS PLAT WAS RECEIVED AND
ADMITTED TO RECORD IN MAP BOOK _____ AT PAGE _____

TESTE: KRISTEN N. NELSON, CLERK
CLERK OF THE CIRCUIT COURT
By: Jammy Lopez

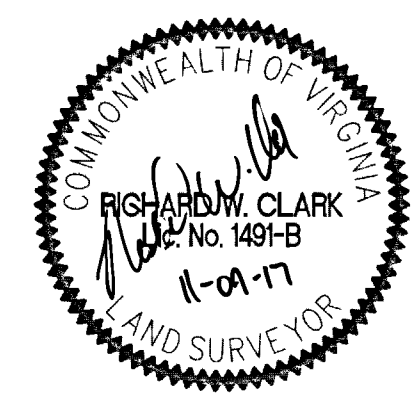

BAMFORTH
ENGINEERS + SURVEYORS, INC.
2207 HAMPTON BLVD.
NORFOLK, VIRGINIA 23517
(757) 627-7079

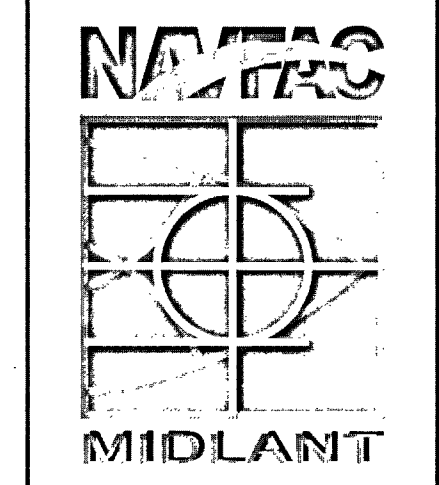

DEPARTMENT OF THE NAVY
NAVAL FACILITIES ENGINEERING COMMAND
9324 VIRGINIA AVENUE, ROOM #217
NORFOLK, VIRGINIA 23511-3095

CONTRACT No: N40085-10-D-5304-0035
RPSUID No.: 215
ePROJ. MASTER W.O. No: 1297187
ePROJ. W.O. No: 1592409
ePROJ. FILE SEQ. No: 10193

BOUNDARY SURVEY
NAVAL WEAPONS STATION
YORKTOWN, VIRGINIA

BY: CAD	FIELD BK: N69212	PGS: 1-75	UIC: N69212	SA:	BL: AM1	PL: AM12	DWG DATE: NOVEMBER 9, 2017
CHECKED: REC	FIELD SURVEY DATE: MARCH 2014	NAVFAC DRAW No: 12760299	SCALE: 1" = 200'	SHEET 6 OF 30		REV:	
APPROVED: CAB	DIGITAL DWG FILE: D-N69212-CAD-10139-06	DWG FILE NO: D-N69212-CAD-10139-06					