

**BOUNDARY LINE ADJUSTMENT
BETWEEN THE PROPERTIES OF
KING'S CREEK PLANTATION, L.L.C. &
TRANQUILITY KINGS CREEK, L.L.C.**



BRUTON DISTRICT COUNTY OF YORK VIRGINIA
Date: 11/28/17 Scale: 1"=200' Proj. No.: W10483-00 Proj. Contacts: PCJ/TRS



5248 Olde Towne Road, Suite 1
Williamsburg, Virginia 23188
Phone: (757) 253-0040
Fax: (757) 220-8994
www.aesva.com

Hampton Roads | Central Virginia | Middle Peninsula

SHEET 2 OF 3

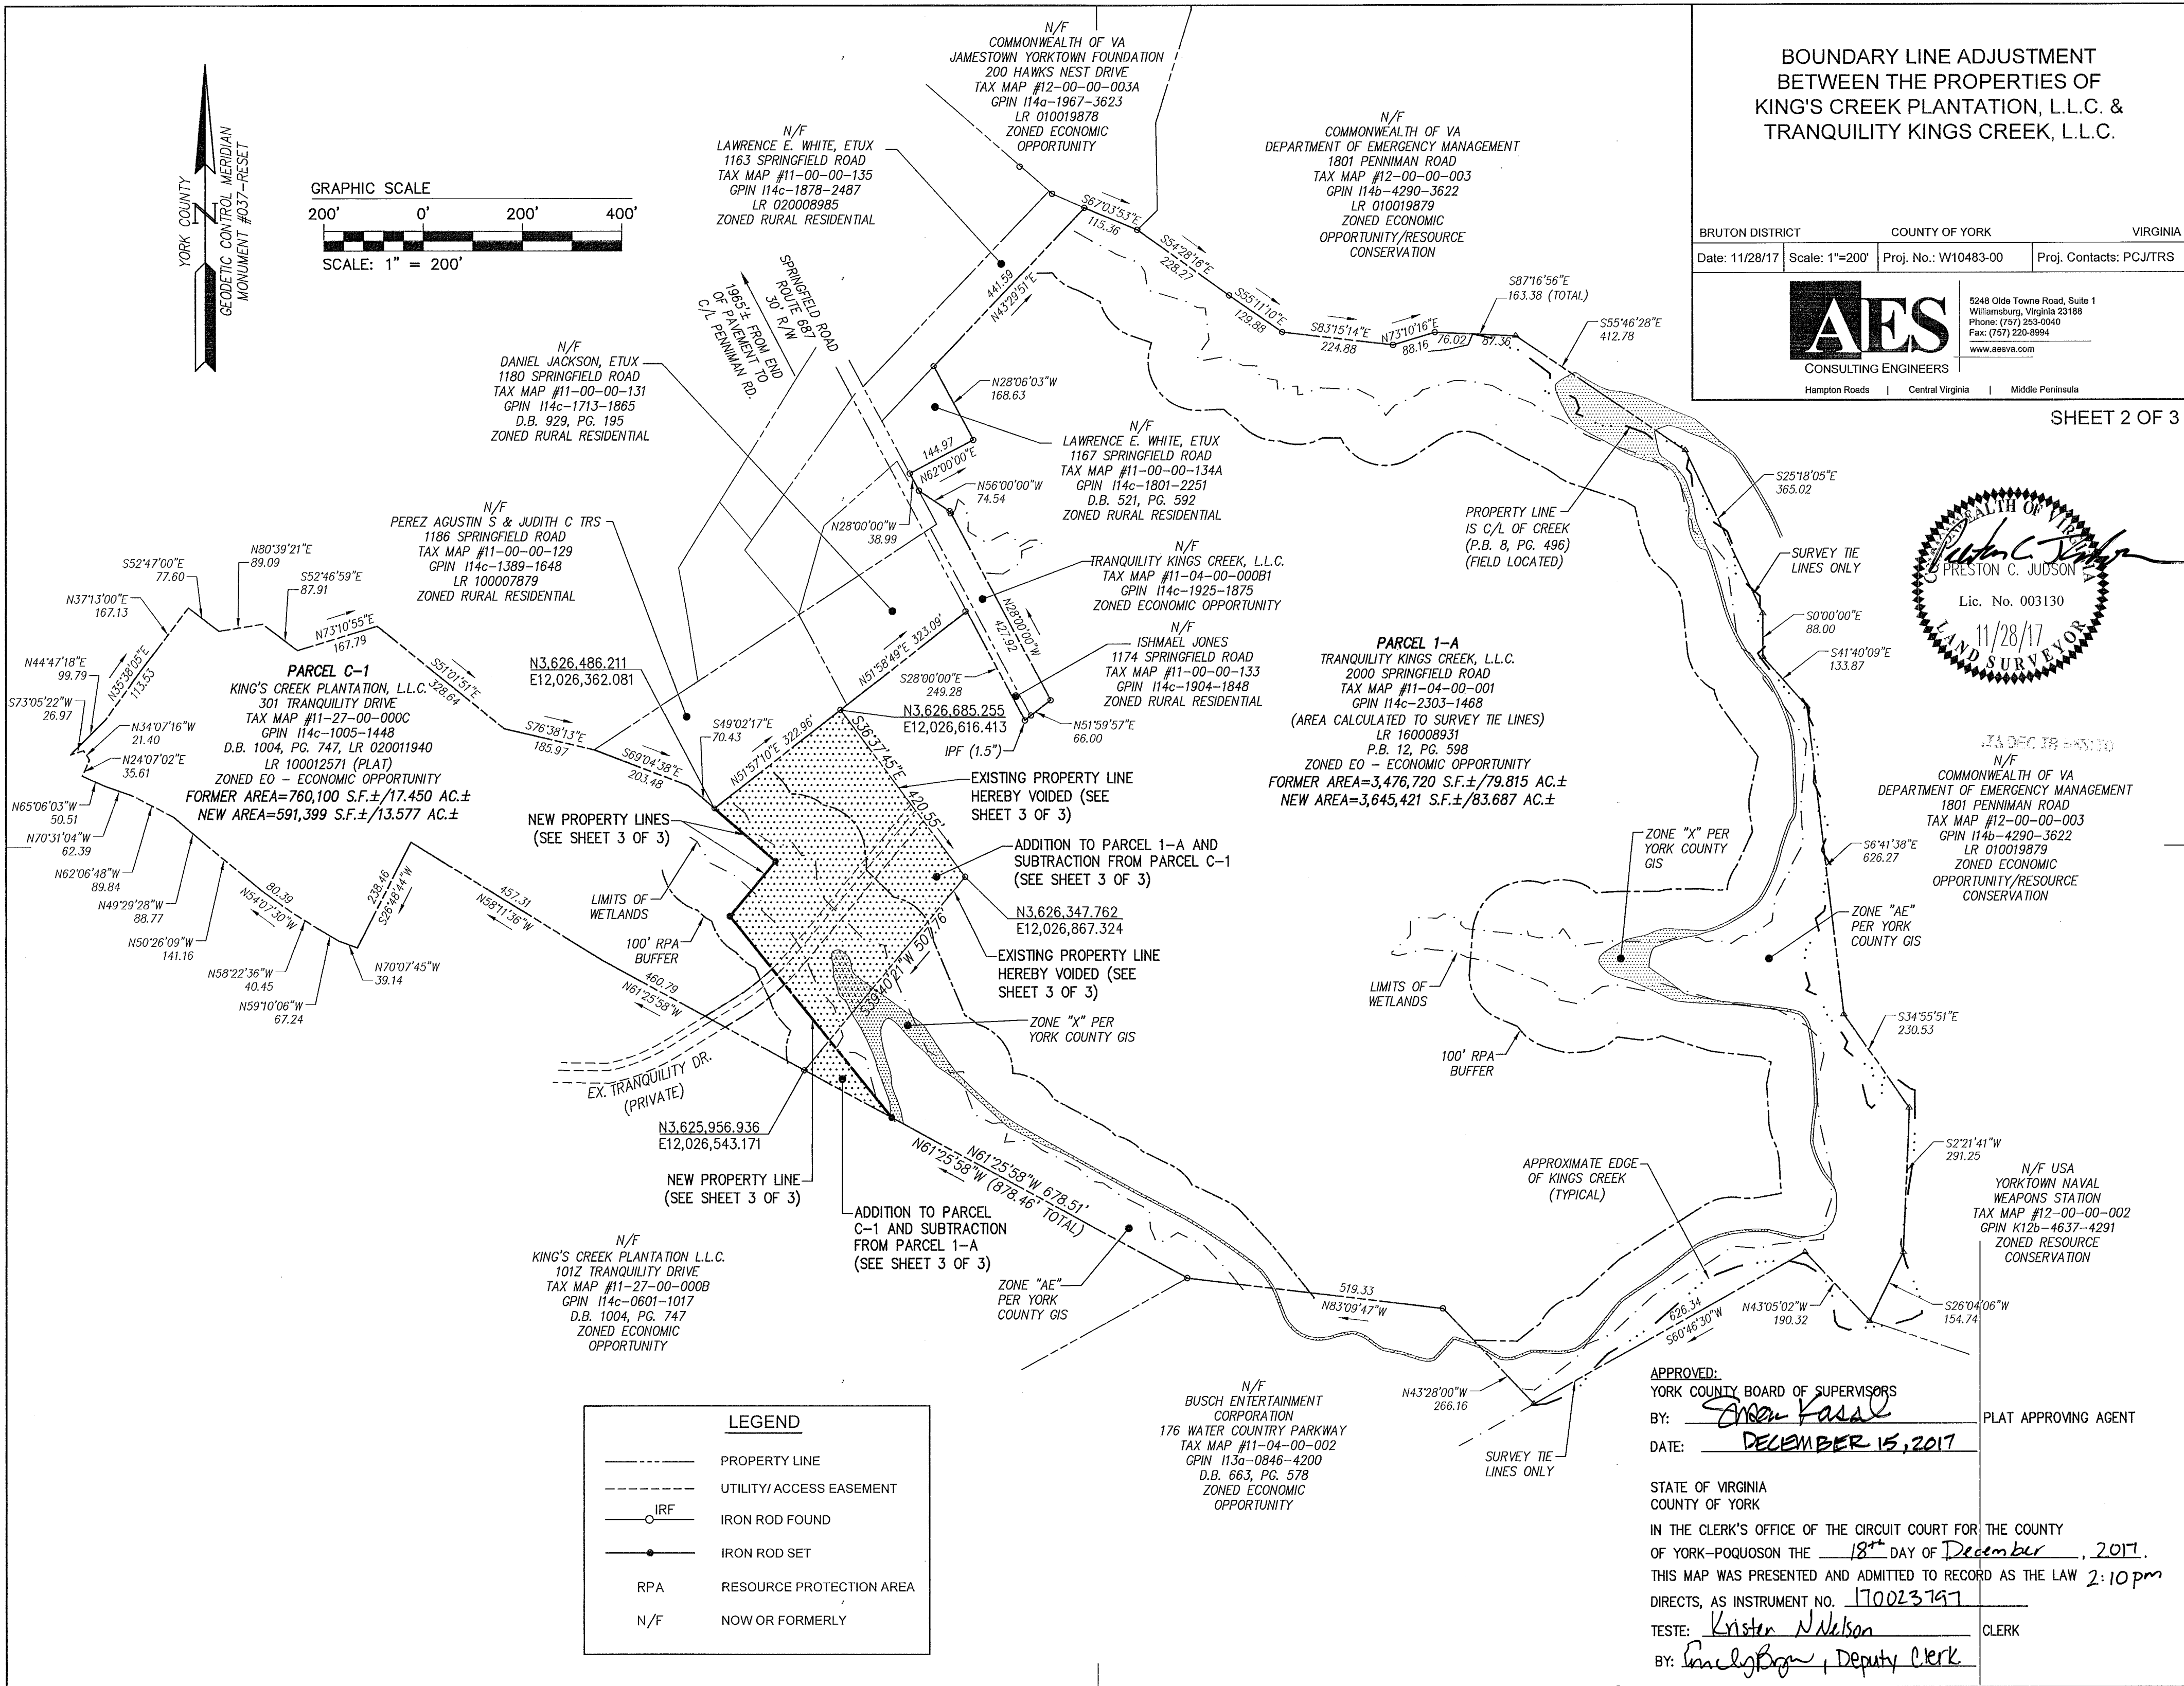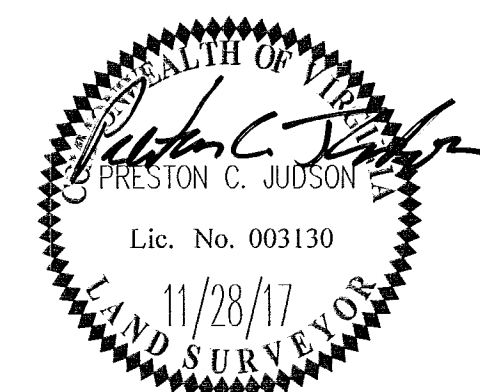

LEGEND	
---	PROPERTY LINE
- - -	UTILITY/ACCESS EASEMENT
○	IRON ROD FOUND
●	IRON ROD SET
—	RPA RESOURCE PROTECTION AREA
N/F	NOW OR FORMERLY

APPROVED:
YORK COUNTY BOARD OF SUPERVISORS
BY: *[Signature]* PLAT APPROVING AGENT
DATE: DECEMBER 15, 2017

STATE OF VIRGINIA
COUNTY OF YORK
IN THE CLERK'S OFFICE OF THE CIRCUIT COURT FOR THE COUNTY
OF YORK-POQUOSON THE 18th DAY OF December, 2017.
THIS MAP WAS PRESENTED AND ADMITTED TO RECORD AS THE LAW 2:10pm
DIRECTS, AS INSTRUMENT NO. 170023797
TESTE: *[Signature]* CLERK
BY: *[Signature]*, Deputy Clerk