

240009261


RECORD NORTH
P.B. 4 PG. 43

SHIRLEY ROAD

S.R. 626 - VARIABLE WIDTH R/W

PURGOLD ROAD


S.R. 625 - VARIABLE WIDTH R/W

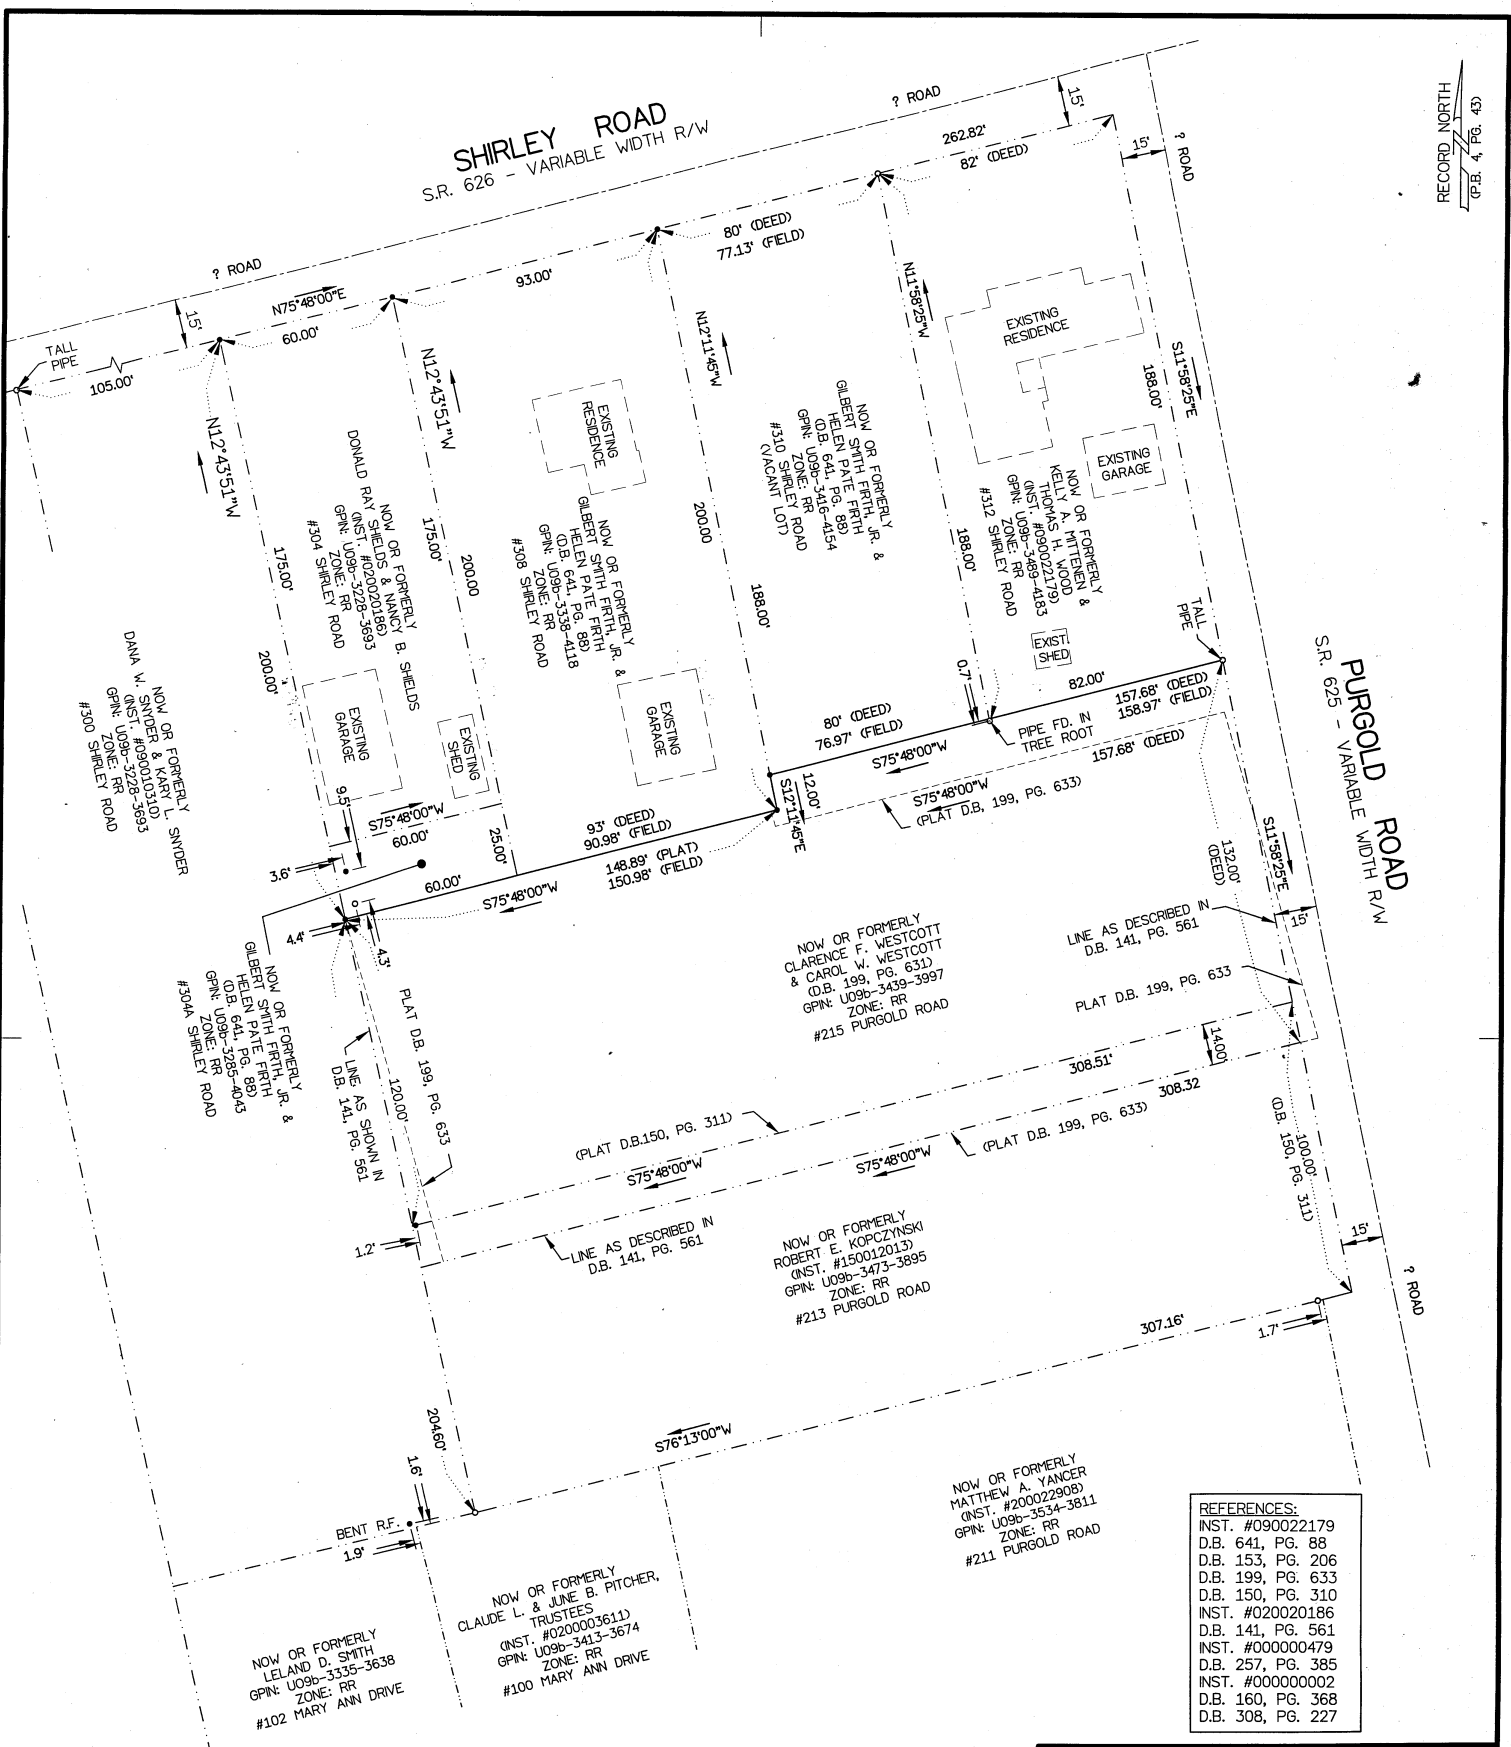

- REFERENCES:**
- INST. #090022179
 - D.B. 641, PG. 88
 - D.B. 153, PG. 206
 - D.B. 199, PG. 633
 - D.B. 150, PG. 310
 - INST. #020020186
 - D.B. 141, PG. 561
 - INST. #000000479
 - D.B. 257, PG. 385
 - INST. #000000002
 - D.B. 160, PG. 368
 - D.B. 308, PG. 227

PLAT OF SURVEY DEPICTING VARIOUS PARCELS OF LAND SOMETIMES KNOWN AS:

- #300 SHIRLEY ROAD
- #304 SHIRLEY ROAD
- #304A SHIRLEY ROAD
- #308 SHIRLEY ROAD
- #310 SHIRLEY ROAD
- #312 SHIRLEY ROAD
- #215 PURGOLD ROAD
- #213 PURGOLD ROAD
- #211 PURGOLD ROAD

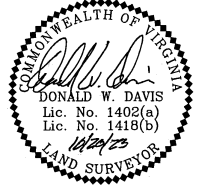

SYMBOLS:

- PIPE FOUND
- IRON ROD SET
- IRON ROD FOUND
- P.O.C. MONUMENT

HEREBY CERTIFY THAT THE SURVEY REPRESENTED BY THIS PLAT WAS MADE BY ME ON THIS DATE AND IS CORRECT TO THE BEST OF MY KNOWLEDGE AND BELIEF THERE ARE NO ENCROACHMENTS OF BUILDINGS UNLESS SHOWN HEREON.

DAVIS & ASSOCIATES, P.C.
SURVEYORS - PLANNERS
3630 GEORGE WASHINGTON MEMORIAL HIGHWAY - SUITE 6
YORKTOWN, VIRGINIA 23693
(757)867-8583

