


Design File: c:\documents of ms_jacob\7935\793503.dgn Ref. File: c:\documents of ms_jacob\793505.dgn
 Design Date: 11-13-03 Levels On: 17.963
 Ref. File: c:\documents of ms_jacob\793505.dgn Levels On: 150.5263
 Ref. File: c:\documents of ms_jacob\793505.dgn Levels On: 143
 Ref. File: c:\documents of ms_jacob\793505.dgn Levels On: 143
DESIGN FEATURES RELATING TO CONSTRUCTION OR TO REGULATION AND CONTROL OF TRAFFIC MAY BE SUBJECT TO CHANGE AS DEEMED NECESSARY BY THE DEPARTMENT

REVISION	TOWN REGION	STATE	FEDERAL AID PROJECT	ROUTE	STATE PROJECT	SHEET NO.
09/18/01 10/17/01		VA		782	0782-099-188.C-501	

HAMPTON ROADS DISTRICT DESIGN UNIT

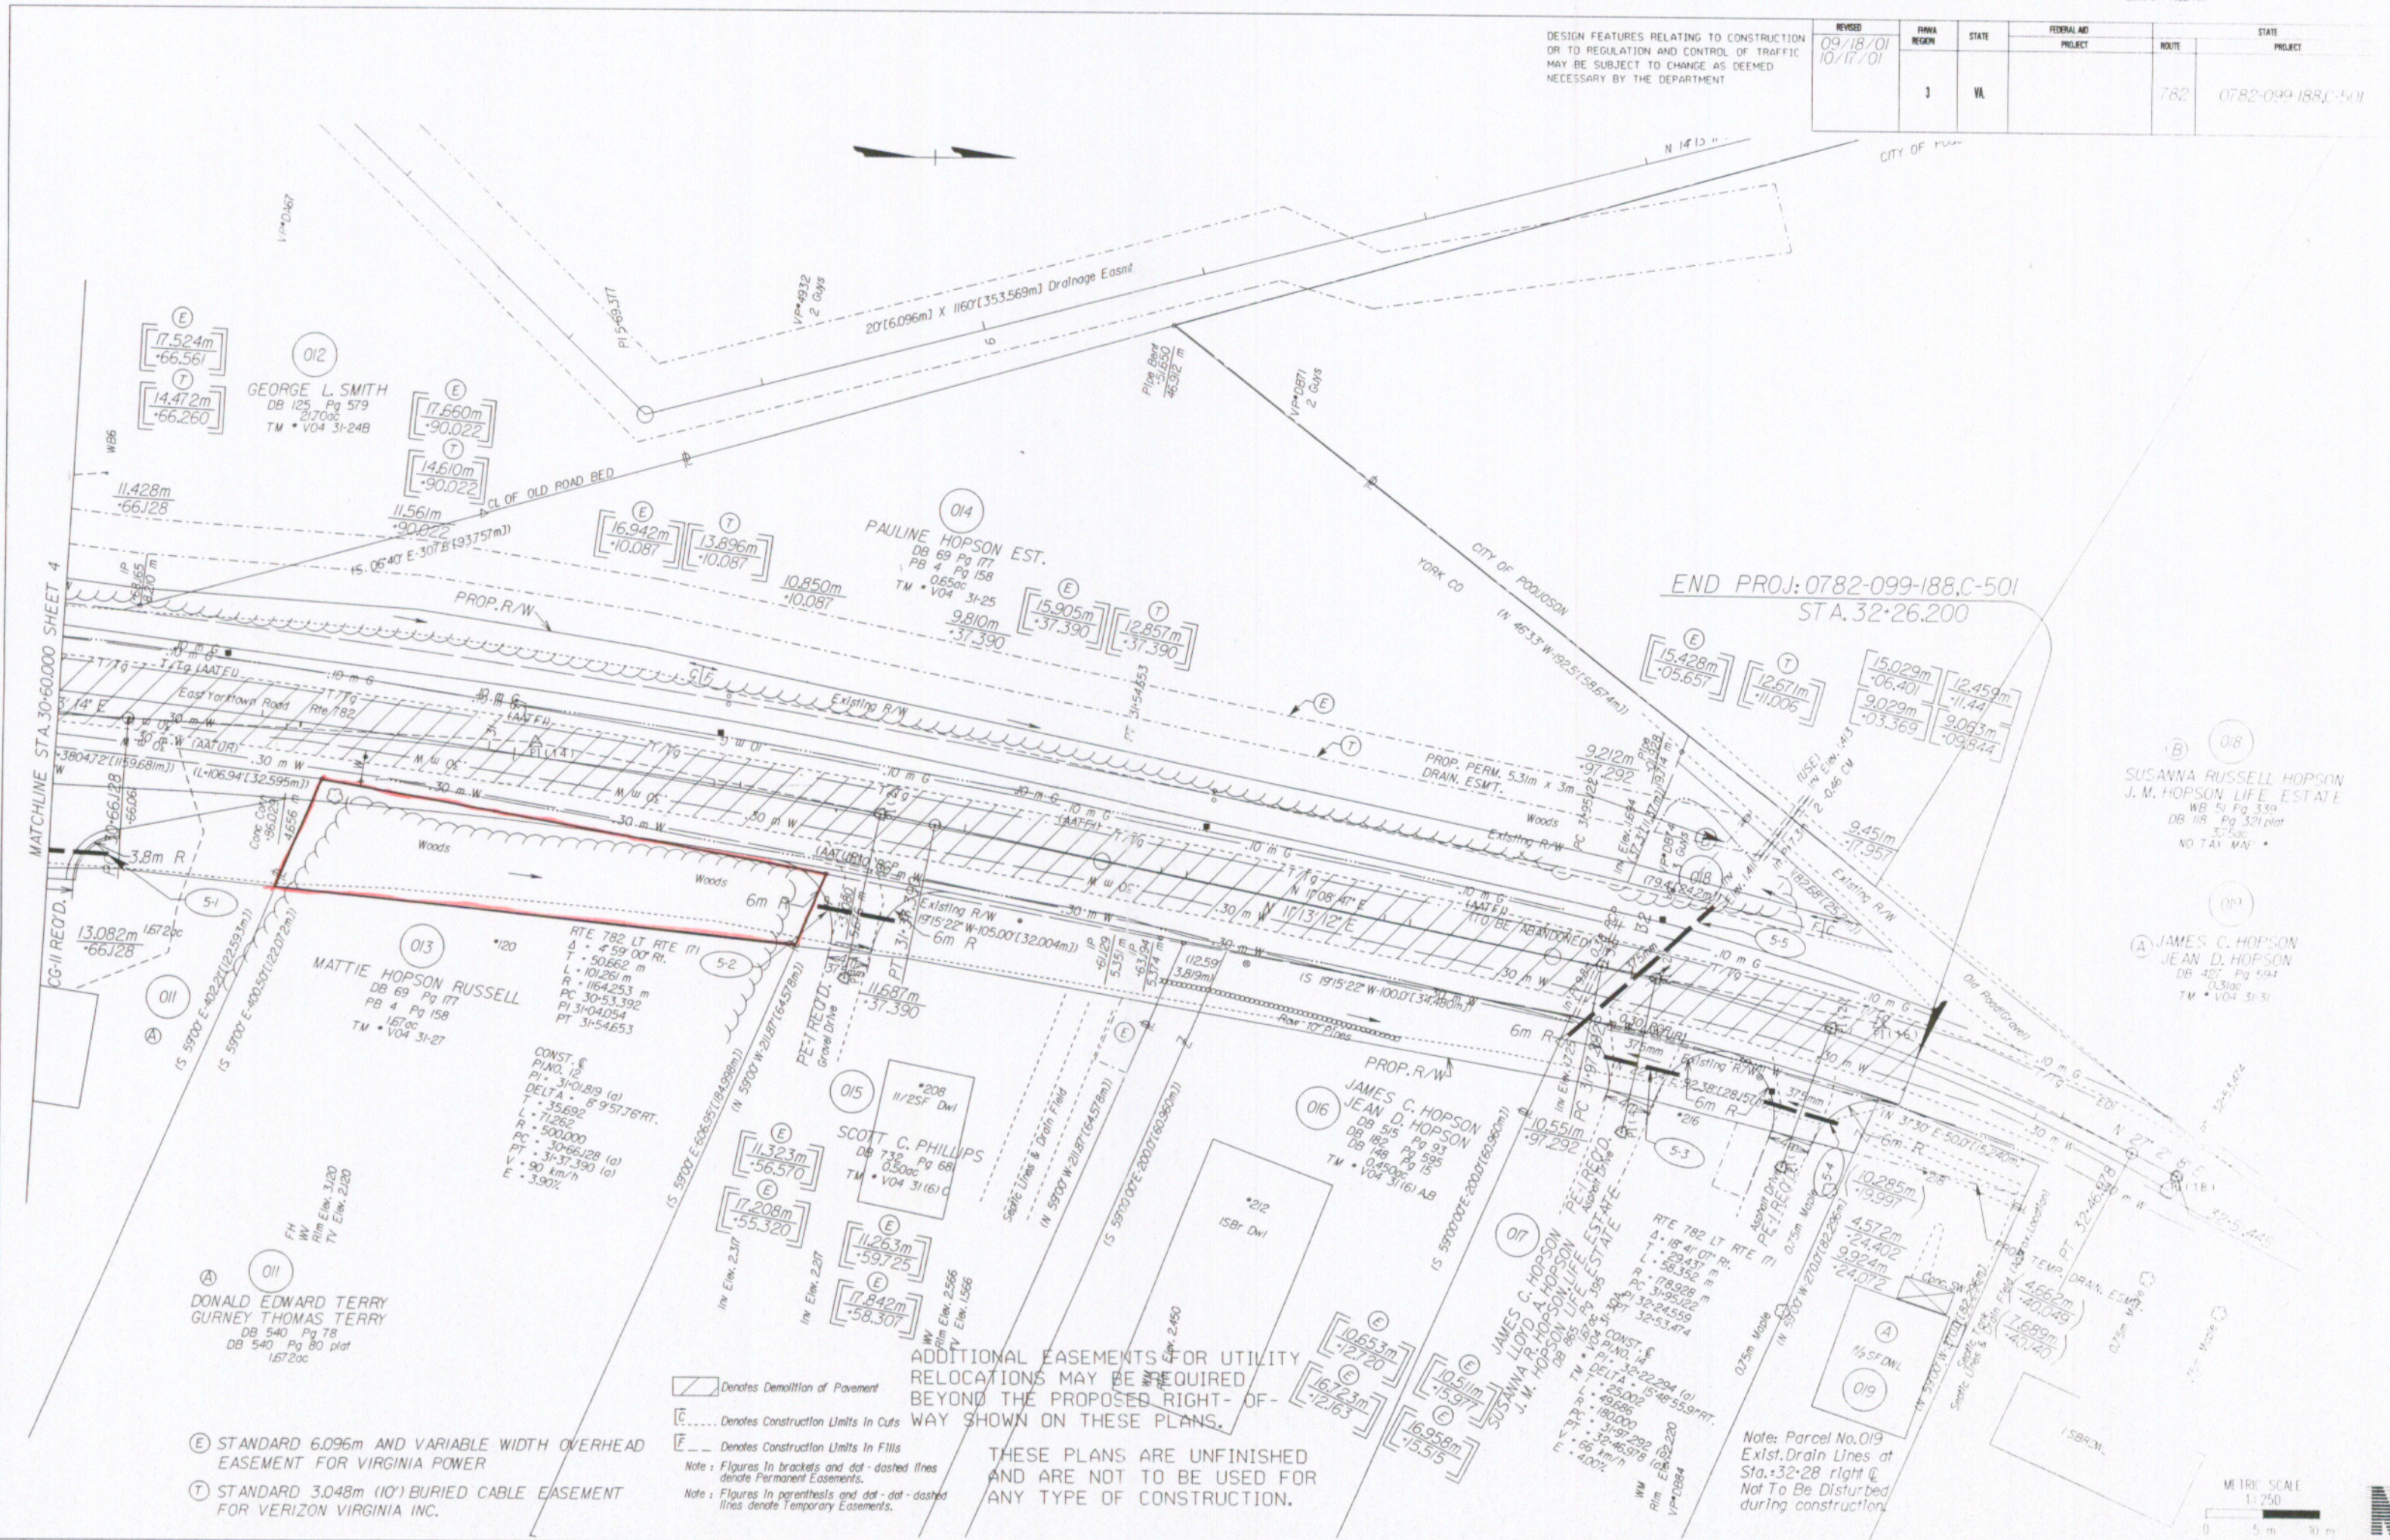

SURVEYED BY: B.G. HARMON 787-253-5371
 SUPERVISED BY: B.G. HARMON 787-253-5371
 DESIGNED BY: B.G. HARMON 787-253-5371
 CAD OPERATOR: B.G. HARMON 787-253-5371
 REVISED BY:

2/9/02 09:06