


Design File: c:\documents of ms_jacovici\793504\Suppl\793504.dwg Ref. File: c:\documents of ms_jacovici\793504\793504.dwg Levels On: +163
 Design File: c:\documents of ms_jacovici\793504\793504.dwg Ref. File: c:\documents of ms_jacovici\793504\793504.dwg Levels On: +163
HAMPTON ROADS DISTRICT DESIGN UNIT

DESIGN FEATURES RELATING TO CONSTRUCTION OR TO REGULATION AND CONTROL OF TRAFFIC MAY BE SUBJECT TO CHANGE AS DEEMED NECESSARY BY THE DEPARTMENT

| REVISED | FHWA REGION | STATE | FEDERAL AID PROJECT | ROUTE | STATE PROJECT |
|---------|-------------|-------|---------------------|-------|---------------|
| | 3 | VA | | | |

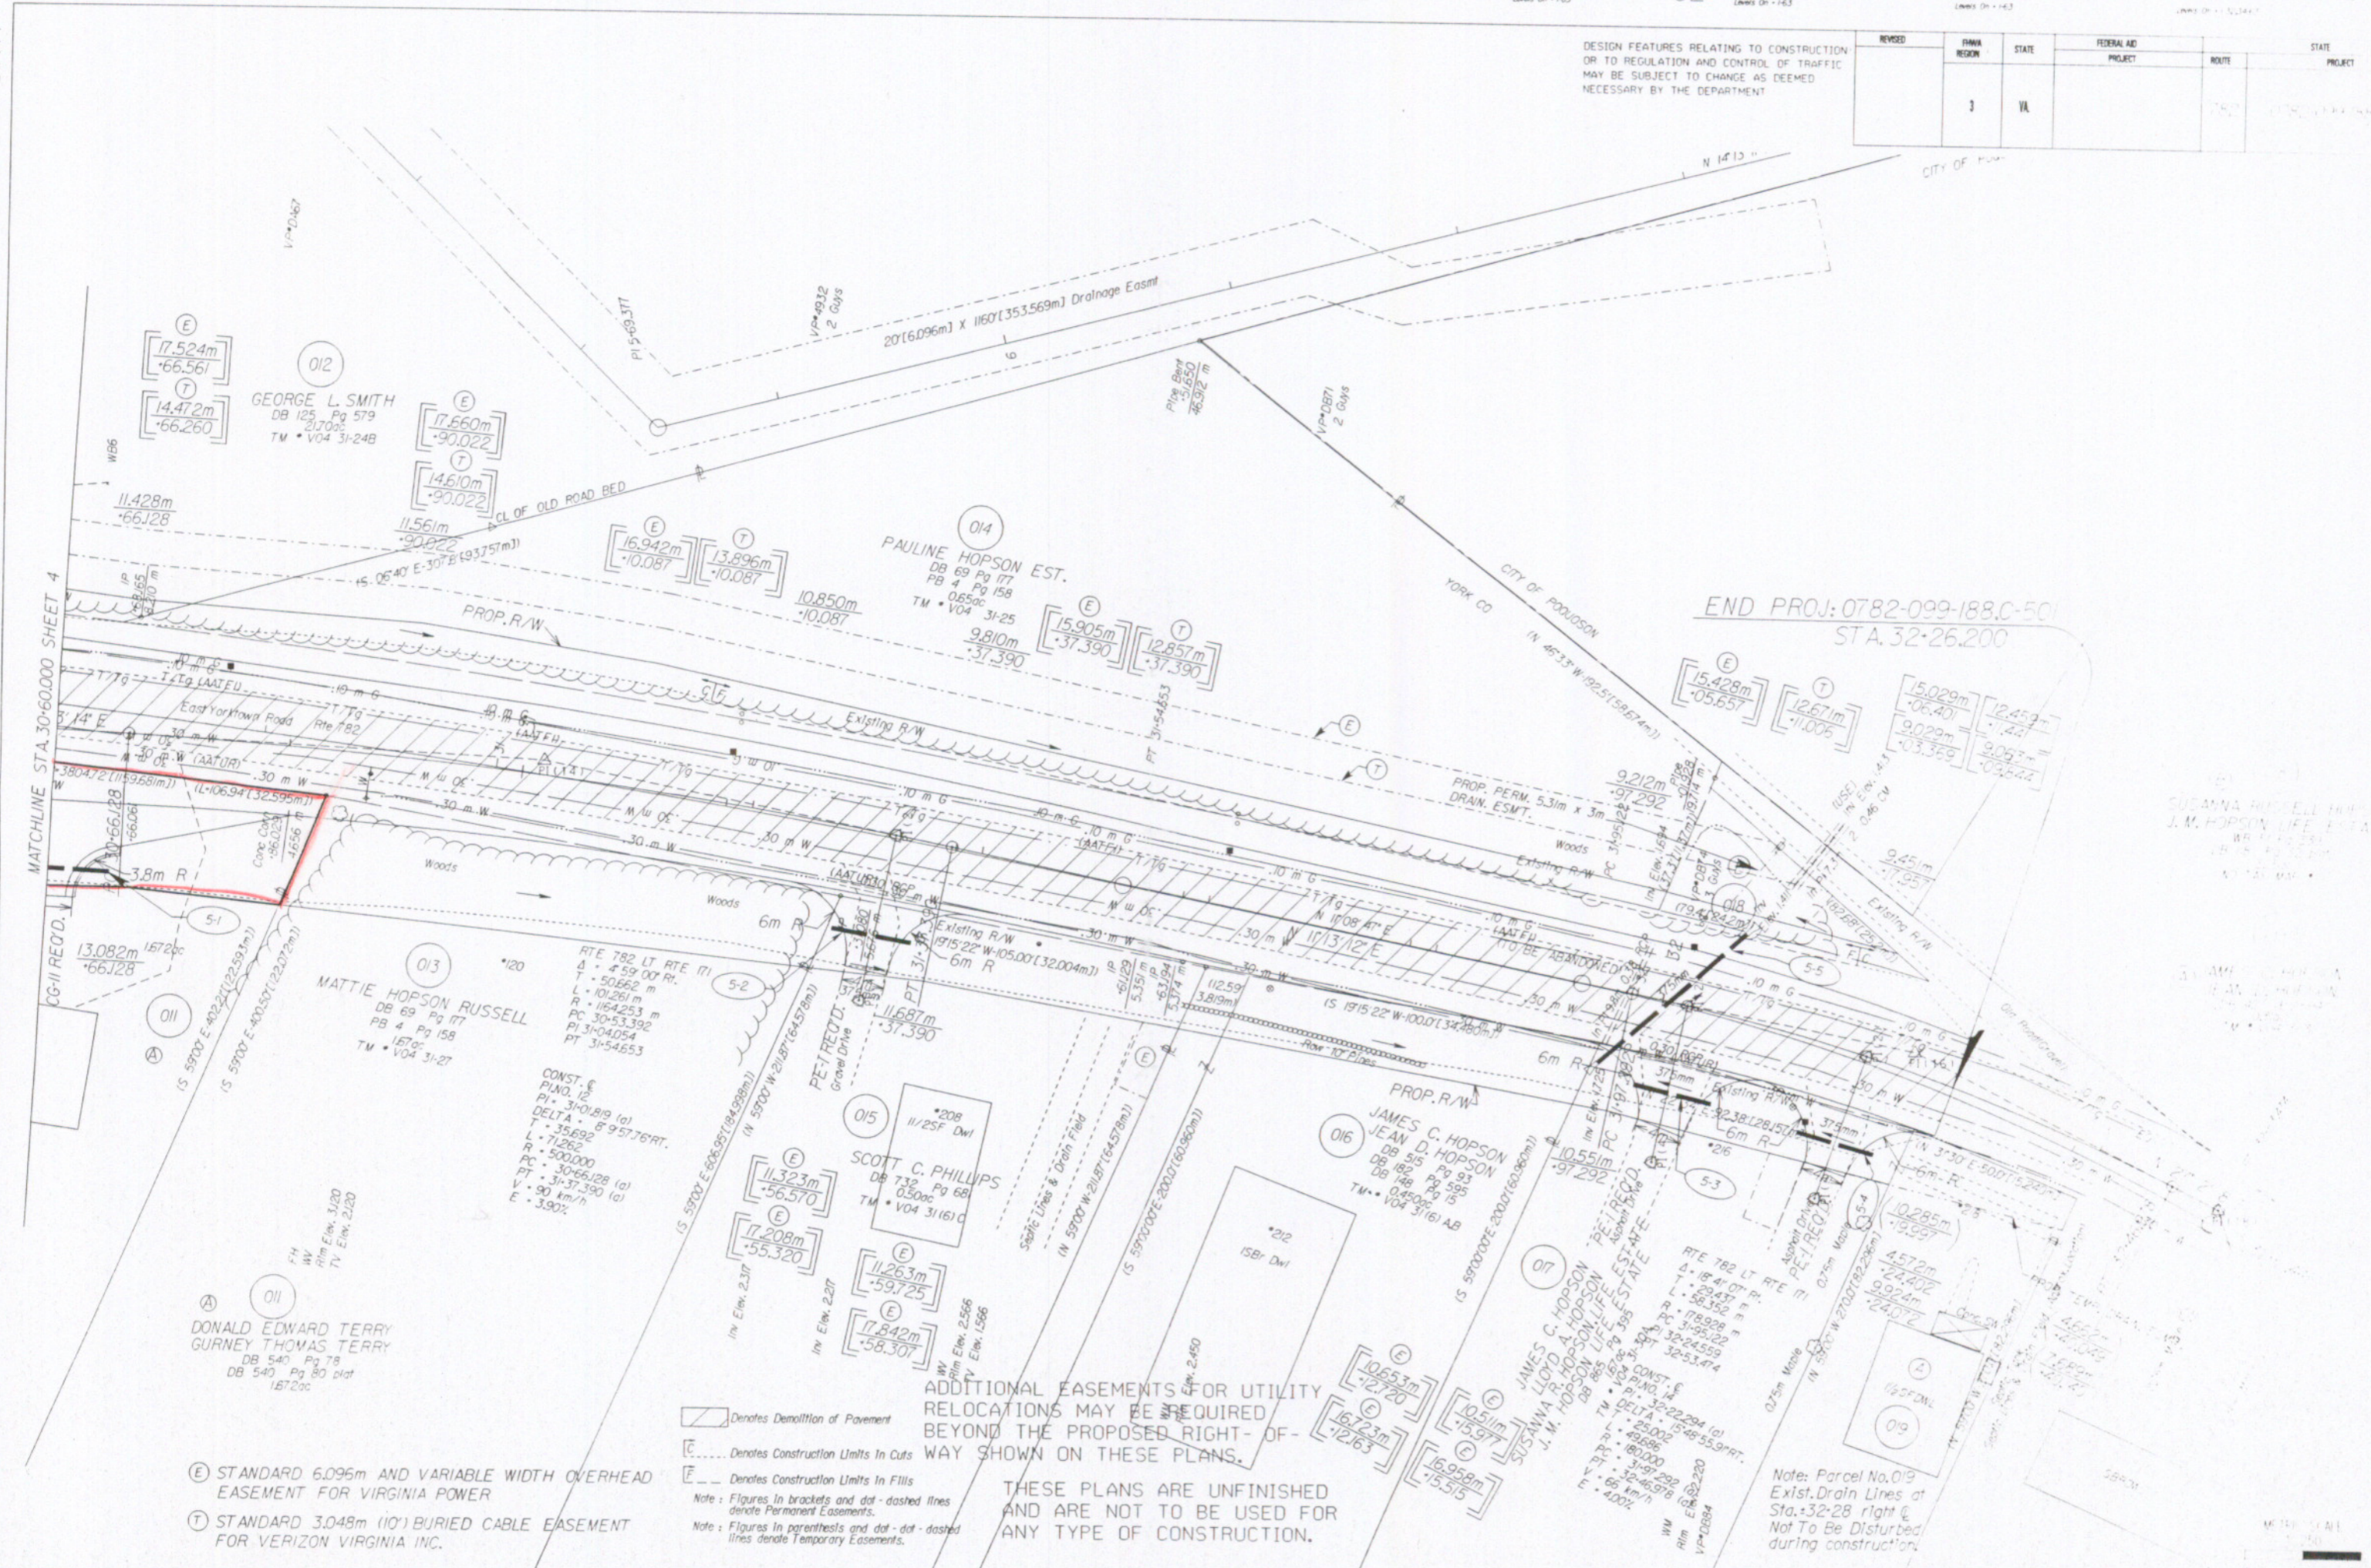

SURVEYED BY: R.G. HAMMON, 757, 253, 597
 SUPERVISED BY: G.S. BAUTIS, 410, 252, 925-3595
 DESIGNED BY: K.E. BARTEN, 757, 925-0556
 CAD OPERATOR: J. BARTEN, 757, 925-0556
 REVISED BY:

2/12/02 R 21013

