


SURVEY FOR AREA OF THE PENINSULA REALTY CORPORATION TRACT

SCALE 1 IN = 100 FT.

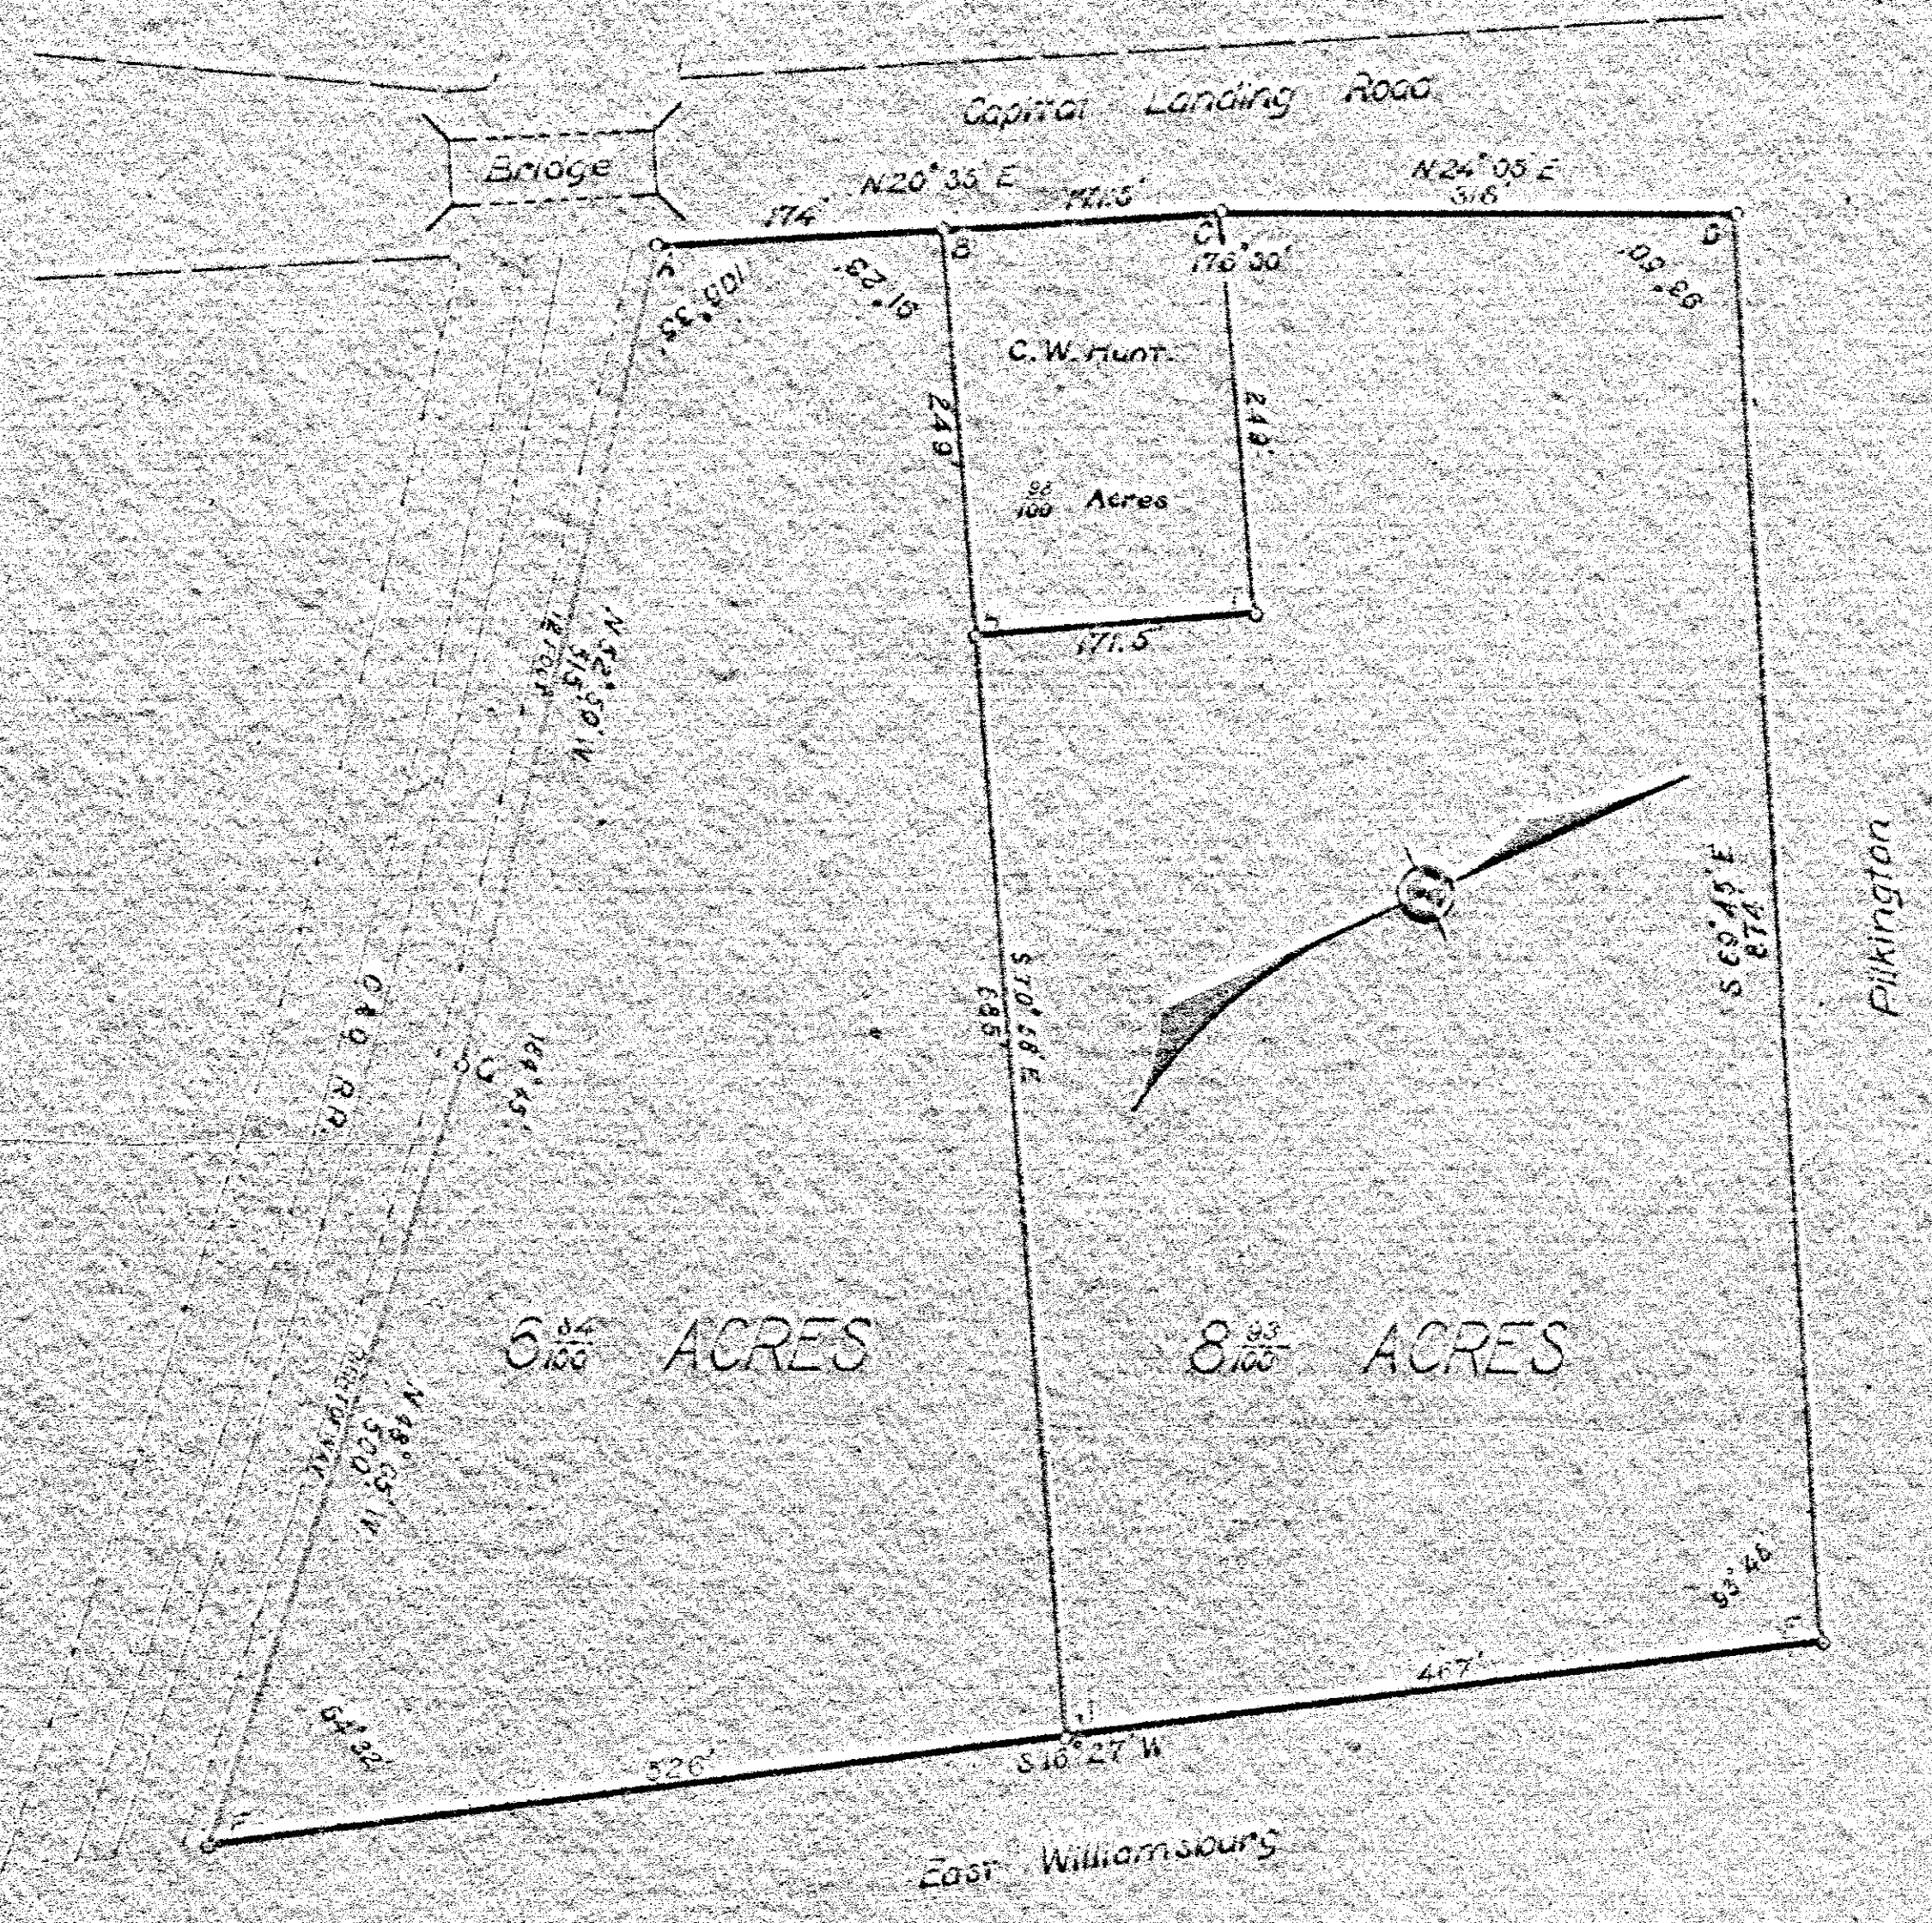

AREA OF ABHJFG

Sta	Bearing	Dist.	Latitude		Departure		Balanced Lat.	Balanced Dep.	Double Area	Area
			N+	S-	E+	W-				
A	N20°35'E	174	1628		612		1634	612	602	9804
B	S70°30'E	934	304	830	24	304	879	874		267003
J	S16°27'W	526		504	149	304	150	17262		870303
F	N48°05'W	500	334		372	334	375	12011	701707	
G	N52°50'W	515	311		411	311	413	413	125448	

6.84 ACRES

AREA OF BCDEJH

Sta	Bearing	Dist.	Latitude		Departure		Balanced Lat.	Balanced Dep.	Double Area	Area
			N+	S-	E+	W-				
B	N20°35'E	174	1628		612		1634	612	602	9804
C	N24°05'E	316	283		129		288	150	2524	72691
D	S69°45'E	874		302	820		304	821	12034	365334
E	S16°27'W	467		447		323	448	131	16924	848343
J	N70°52'W	934	304			329	304	3812	3812	267863

9.91 ACRES

TOTAL AREA 16.75

John T. ...
Surveyor

April 28, 1926
Surveyor: *G.M. ...*