



VIRGINIA ELECTRIC & POWER CO.
 DISTRIBUTION ENGINEERING DEPT.
 Proposed light and power
 line in Surrender Field York
 Co. Va. Block "Y"
 CHECKED: [Signature]
 APRIL 16, 1926 V.O.H. 4690

128

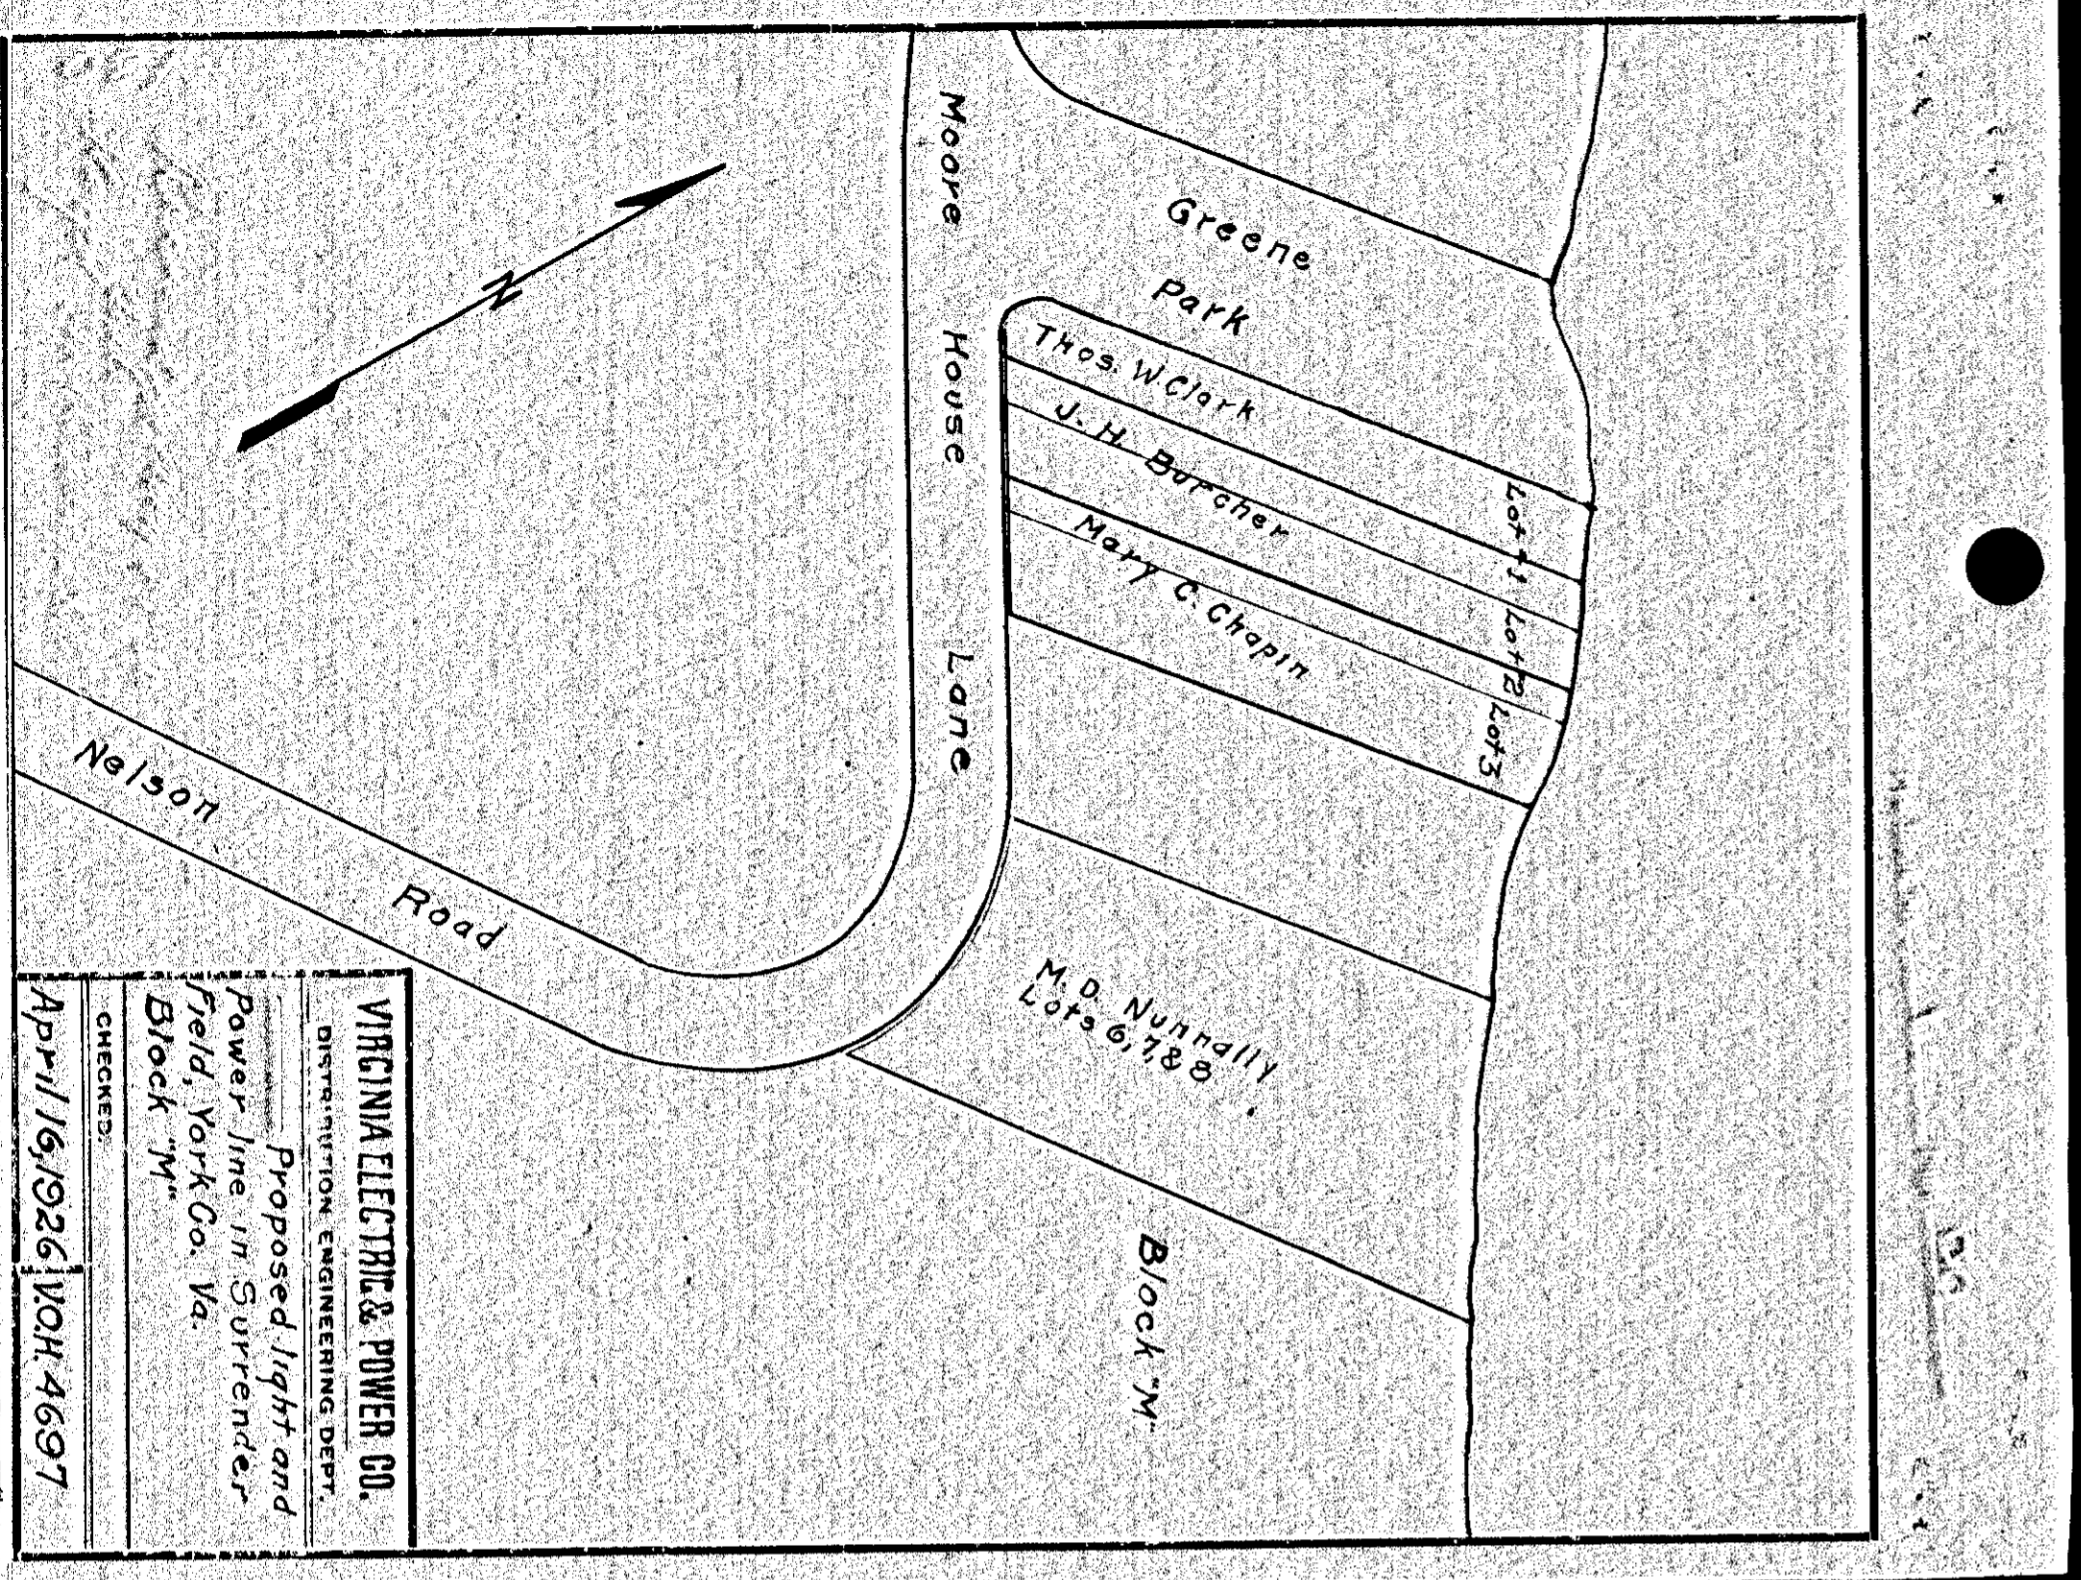


VIRGINIA ELECTRIC & POWER CO.
 DISTRIBUTION ENGINEERING DEPT.
 Proposed light and power
 line in Surrender
 Field, York Co. Va.
 Block "M"
 CHECKED: [Signature]
 APRIL 16, 1926 V.O.H. 4697

130

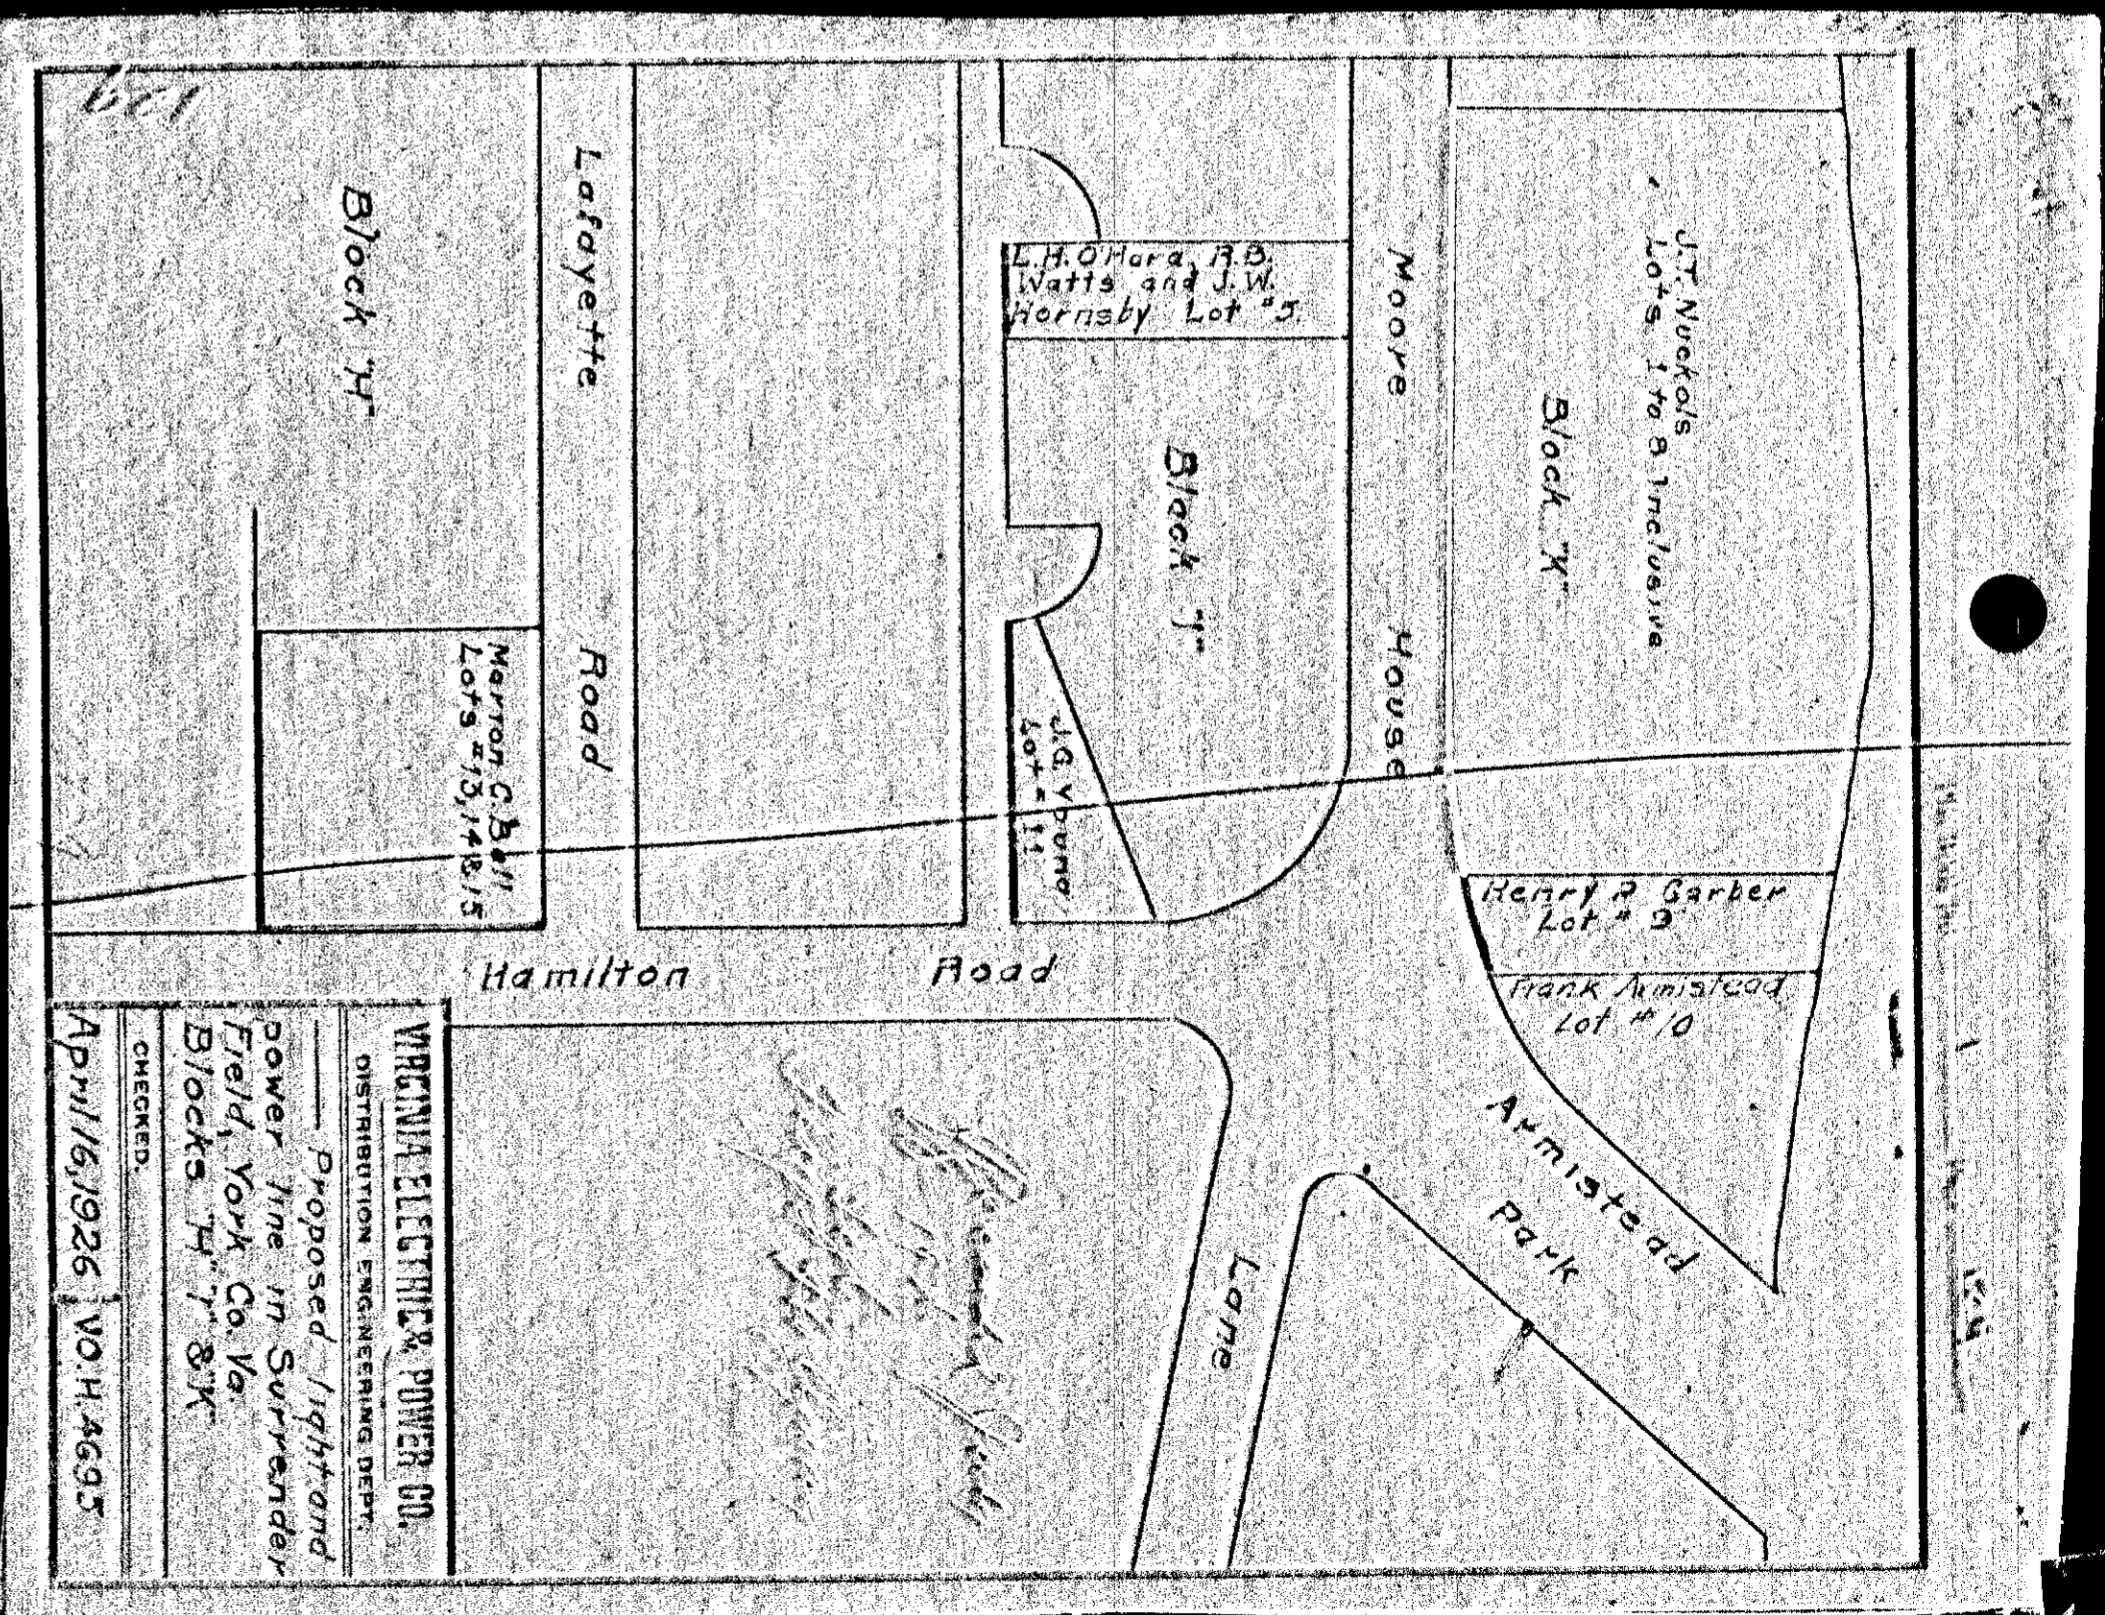

VIRGINIA ELECTRIC & POWER CO.
 DISTRIBUTION ENGINEERING DEPT.
 Proposed light and power
 line in Surrender
 Field, York Co. Va.
 Blocks "X" "Y" "Z"
 CHECKED: [Signature]
 APRIL 16, 1926 V.O.H. 4695

129

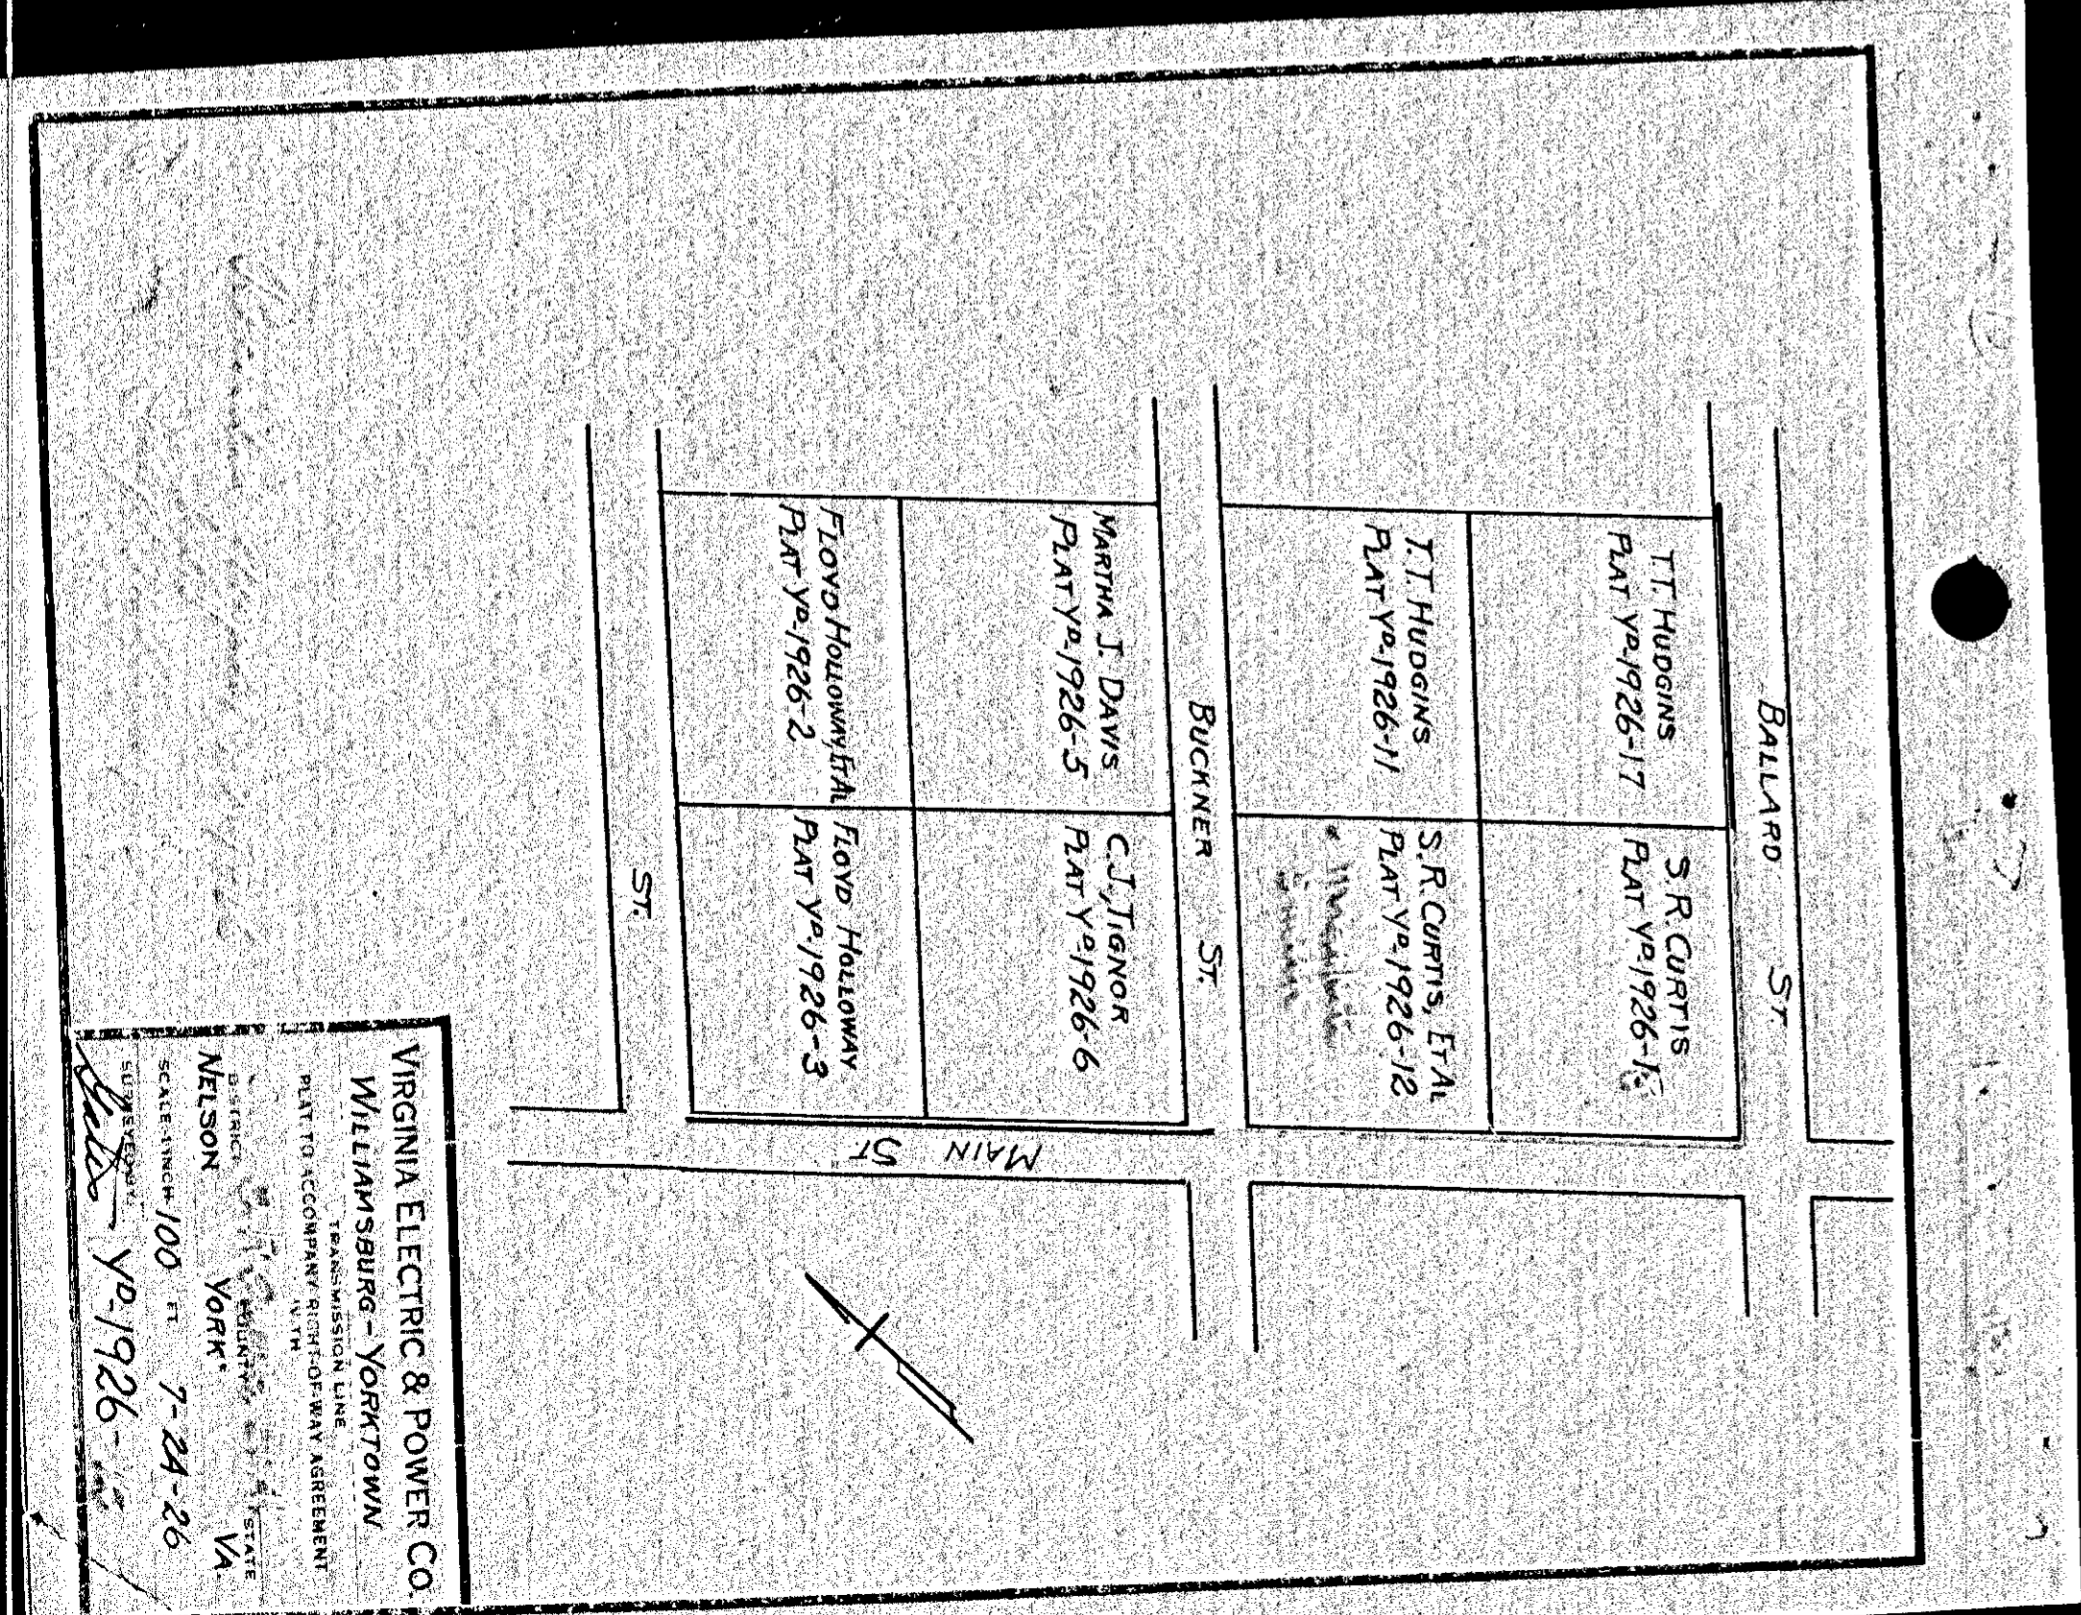

VIRGINIA ELECTRIC & POWER CO.
 WILLIAMSBURG - YORKTOWN
 TRANSMISSION LINE
 PLAT TO ACCOMPANY RIGHT-OF-WAY AGREEMENT
 DISTRICT ENGINEER
 NELSON YORK VA.
 SCALE 1 INCH = 100 FT
 7-24-26
 APRIL 16, 1926 V.O.H. 4695

131