



VIRGINIA ELECTRIC & POWER CO.
 DISTRIBUTION ENGINEERING DEPT.
 Proposed light and power
 line in Surrender Field York
 Co. Va. Block "H"
 CHECKED: *[Signature]*
 APR 11/6/1926 V.O.H. 4690

128

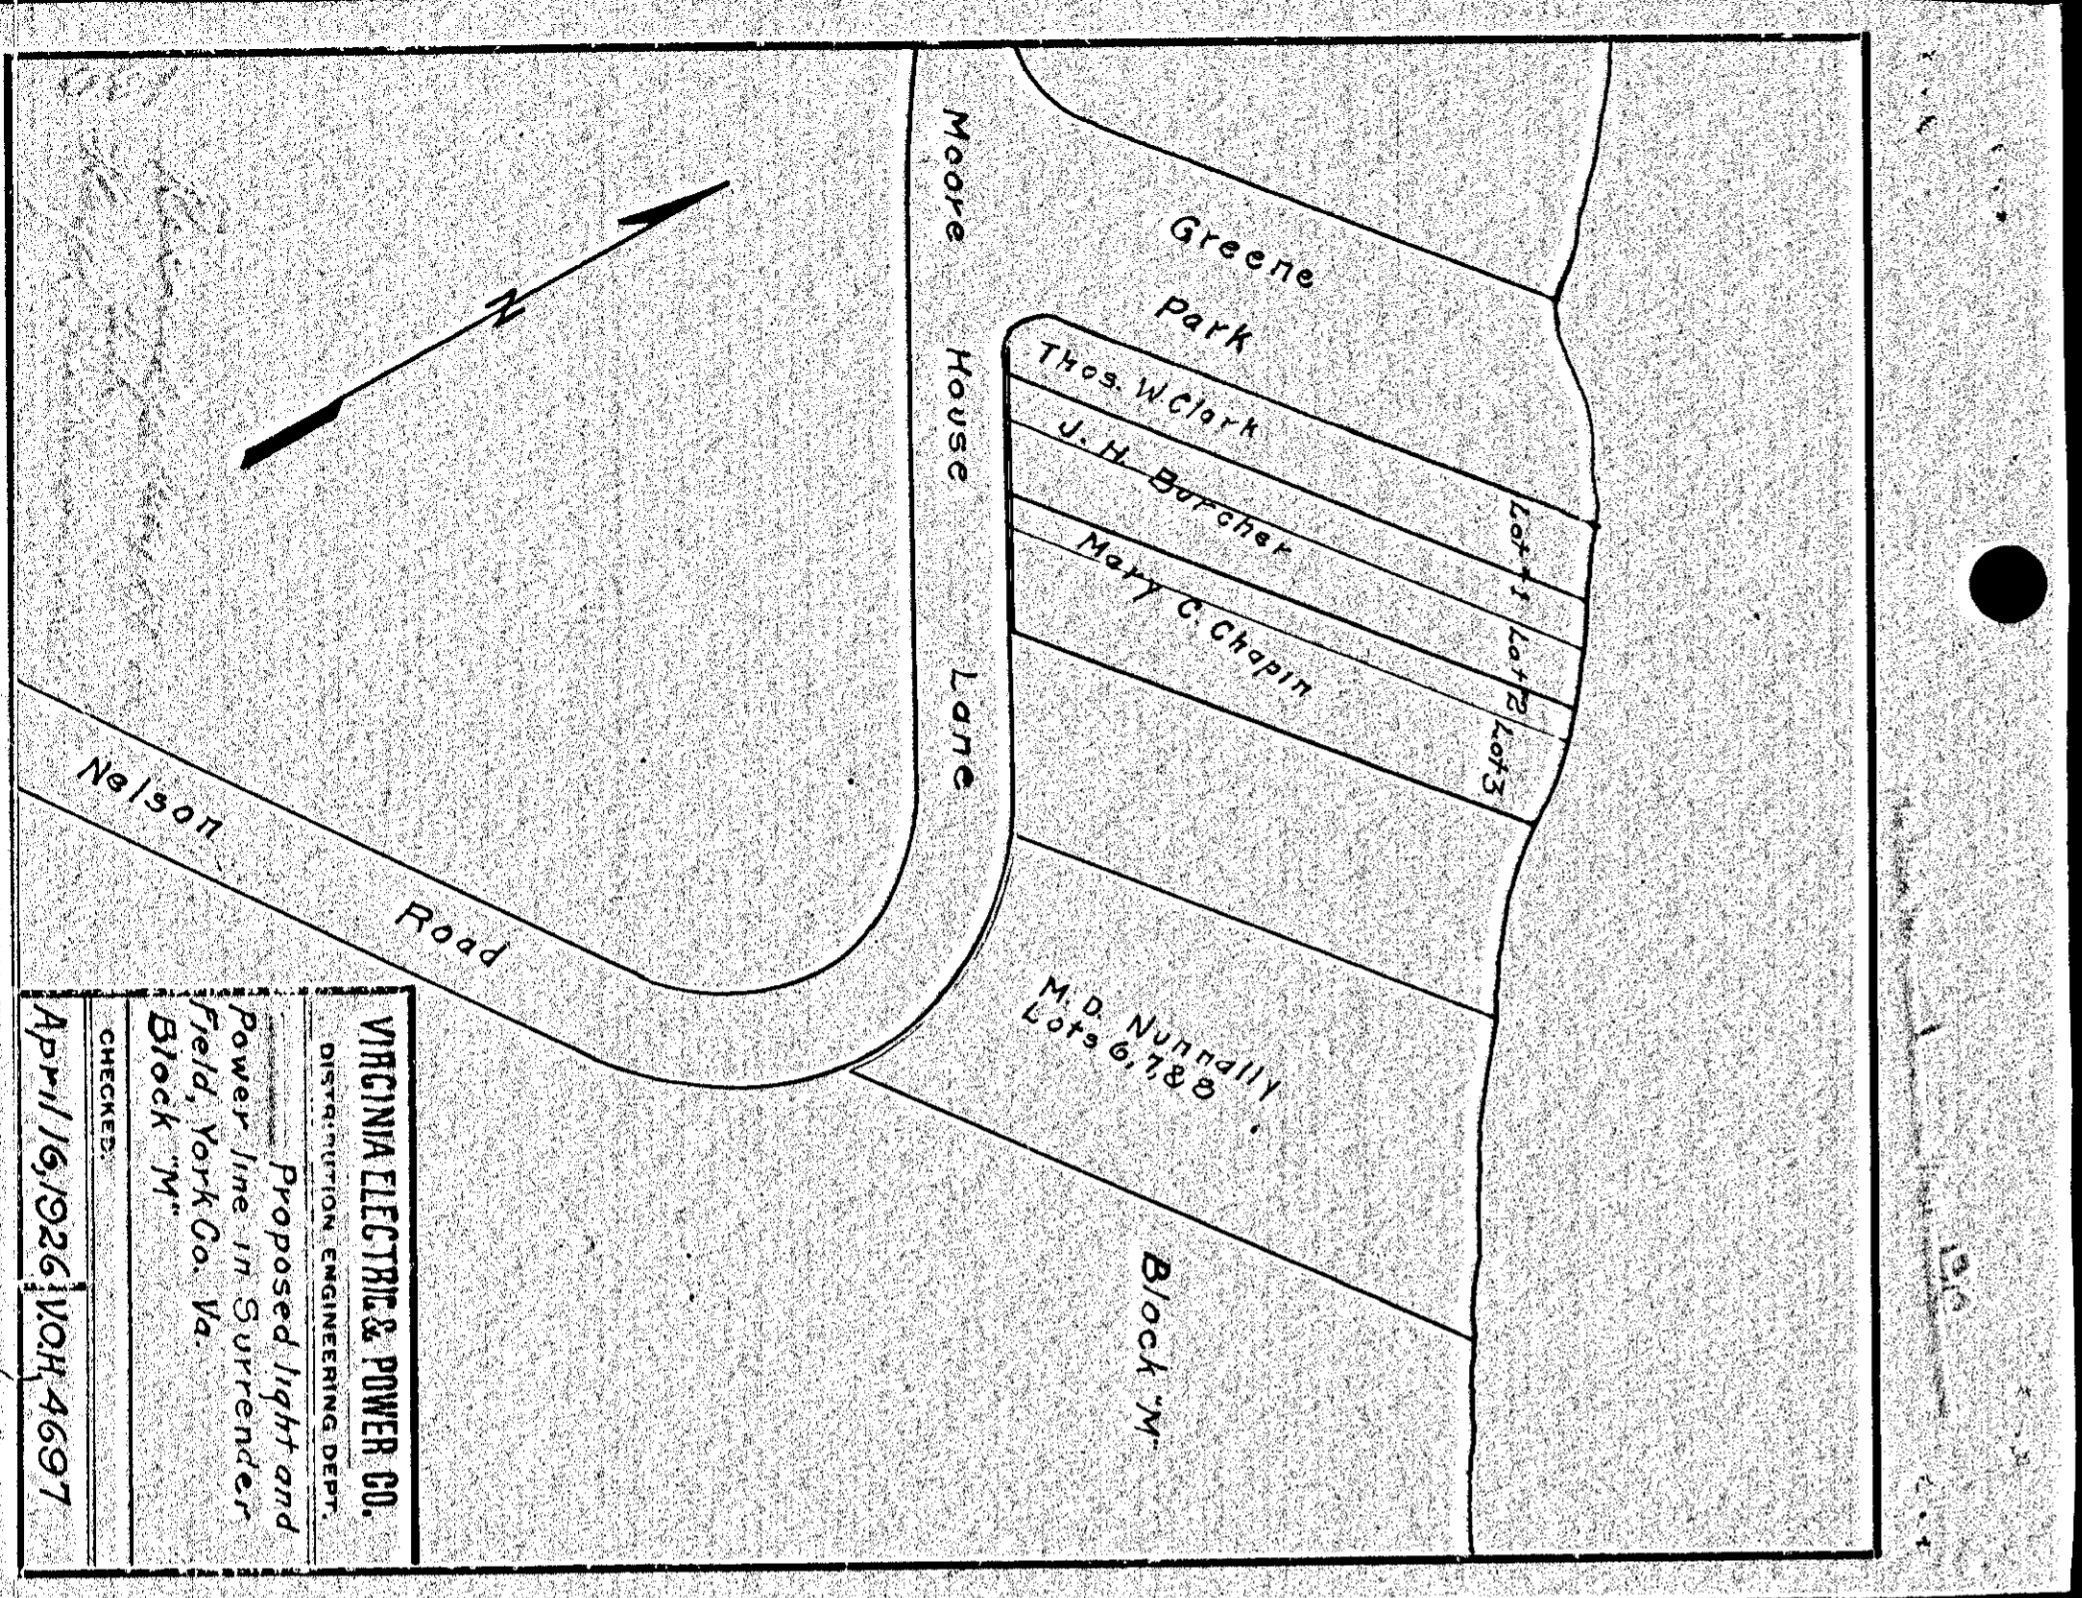


VIRGINIA ELECTRIC & POWER CO.
 DISTRIBUTION ENGINEERING DEPT.
 Proposed light and
 Power line in Surrender
 Field, York Co. Va.
 Block "M"
 CHECKED: *[Signature]*
 APR 11/6/1926 V.O.H. 4697

130

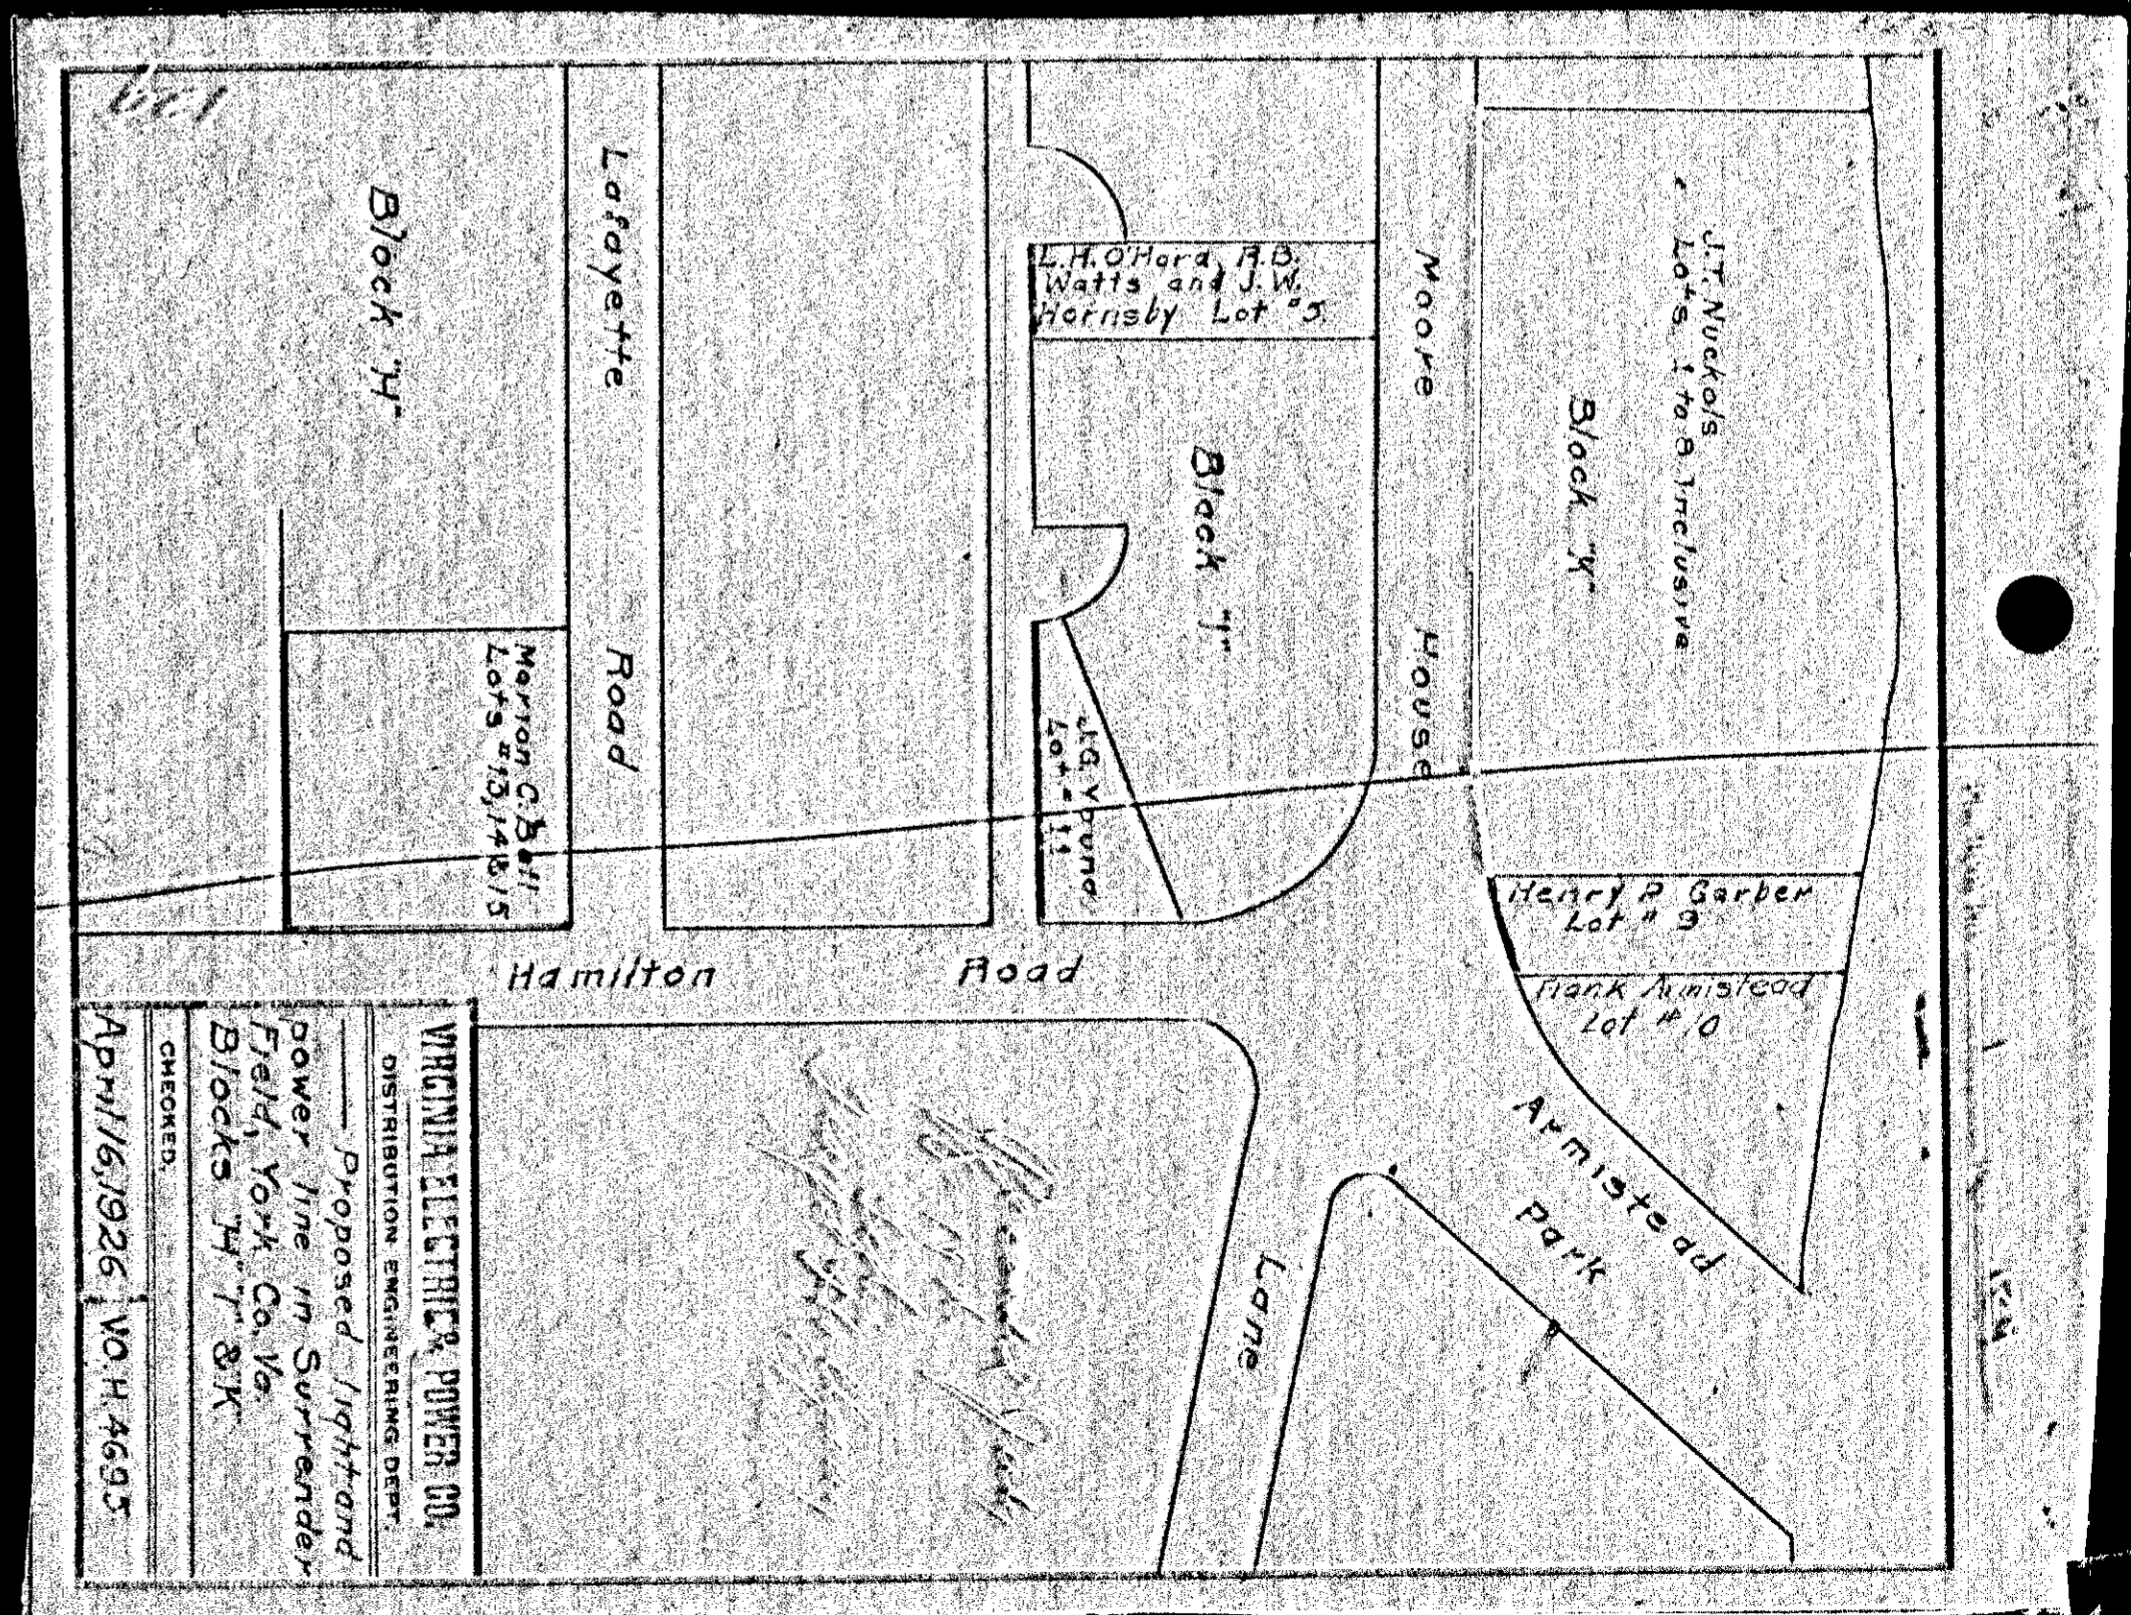

VIRGINIA ELECTRIC & POWER CO.
 DISTRIBUTION ENGINEERING DEPT.
 Proposed light and
 power line in Surrender
 Field, York Co. Va.
 Blocks "H" & "K"
 CHECKED: *[Signature]*
 APR 11/6/1926 V.O.H. 4695

129

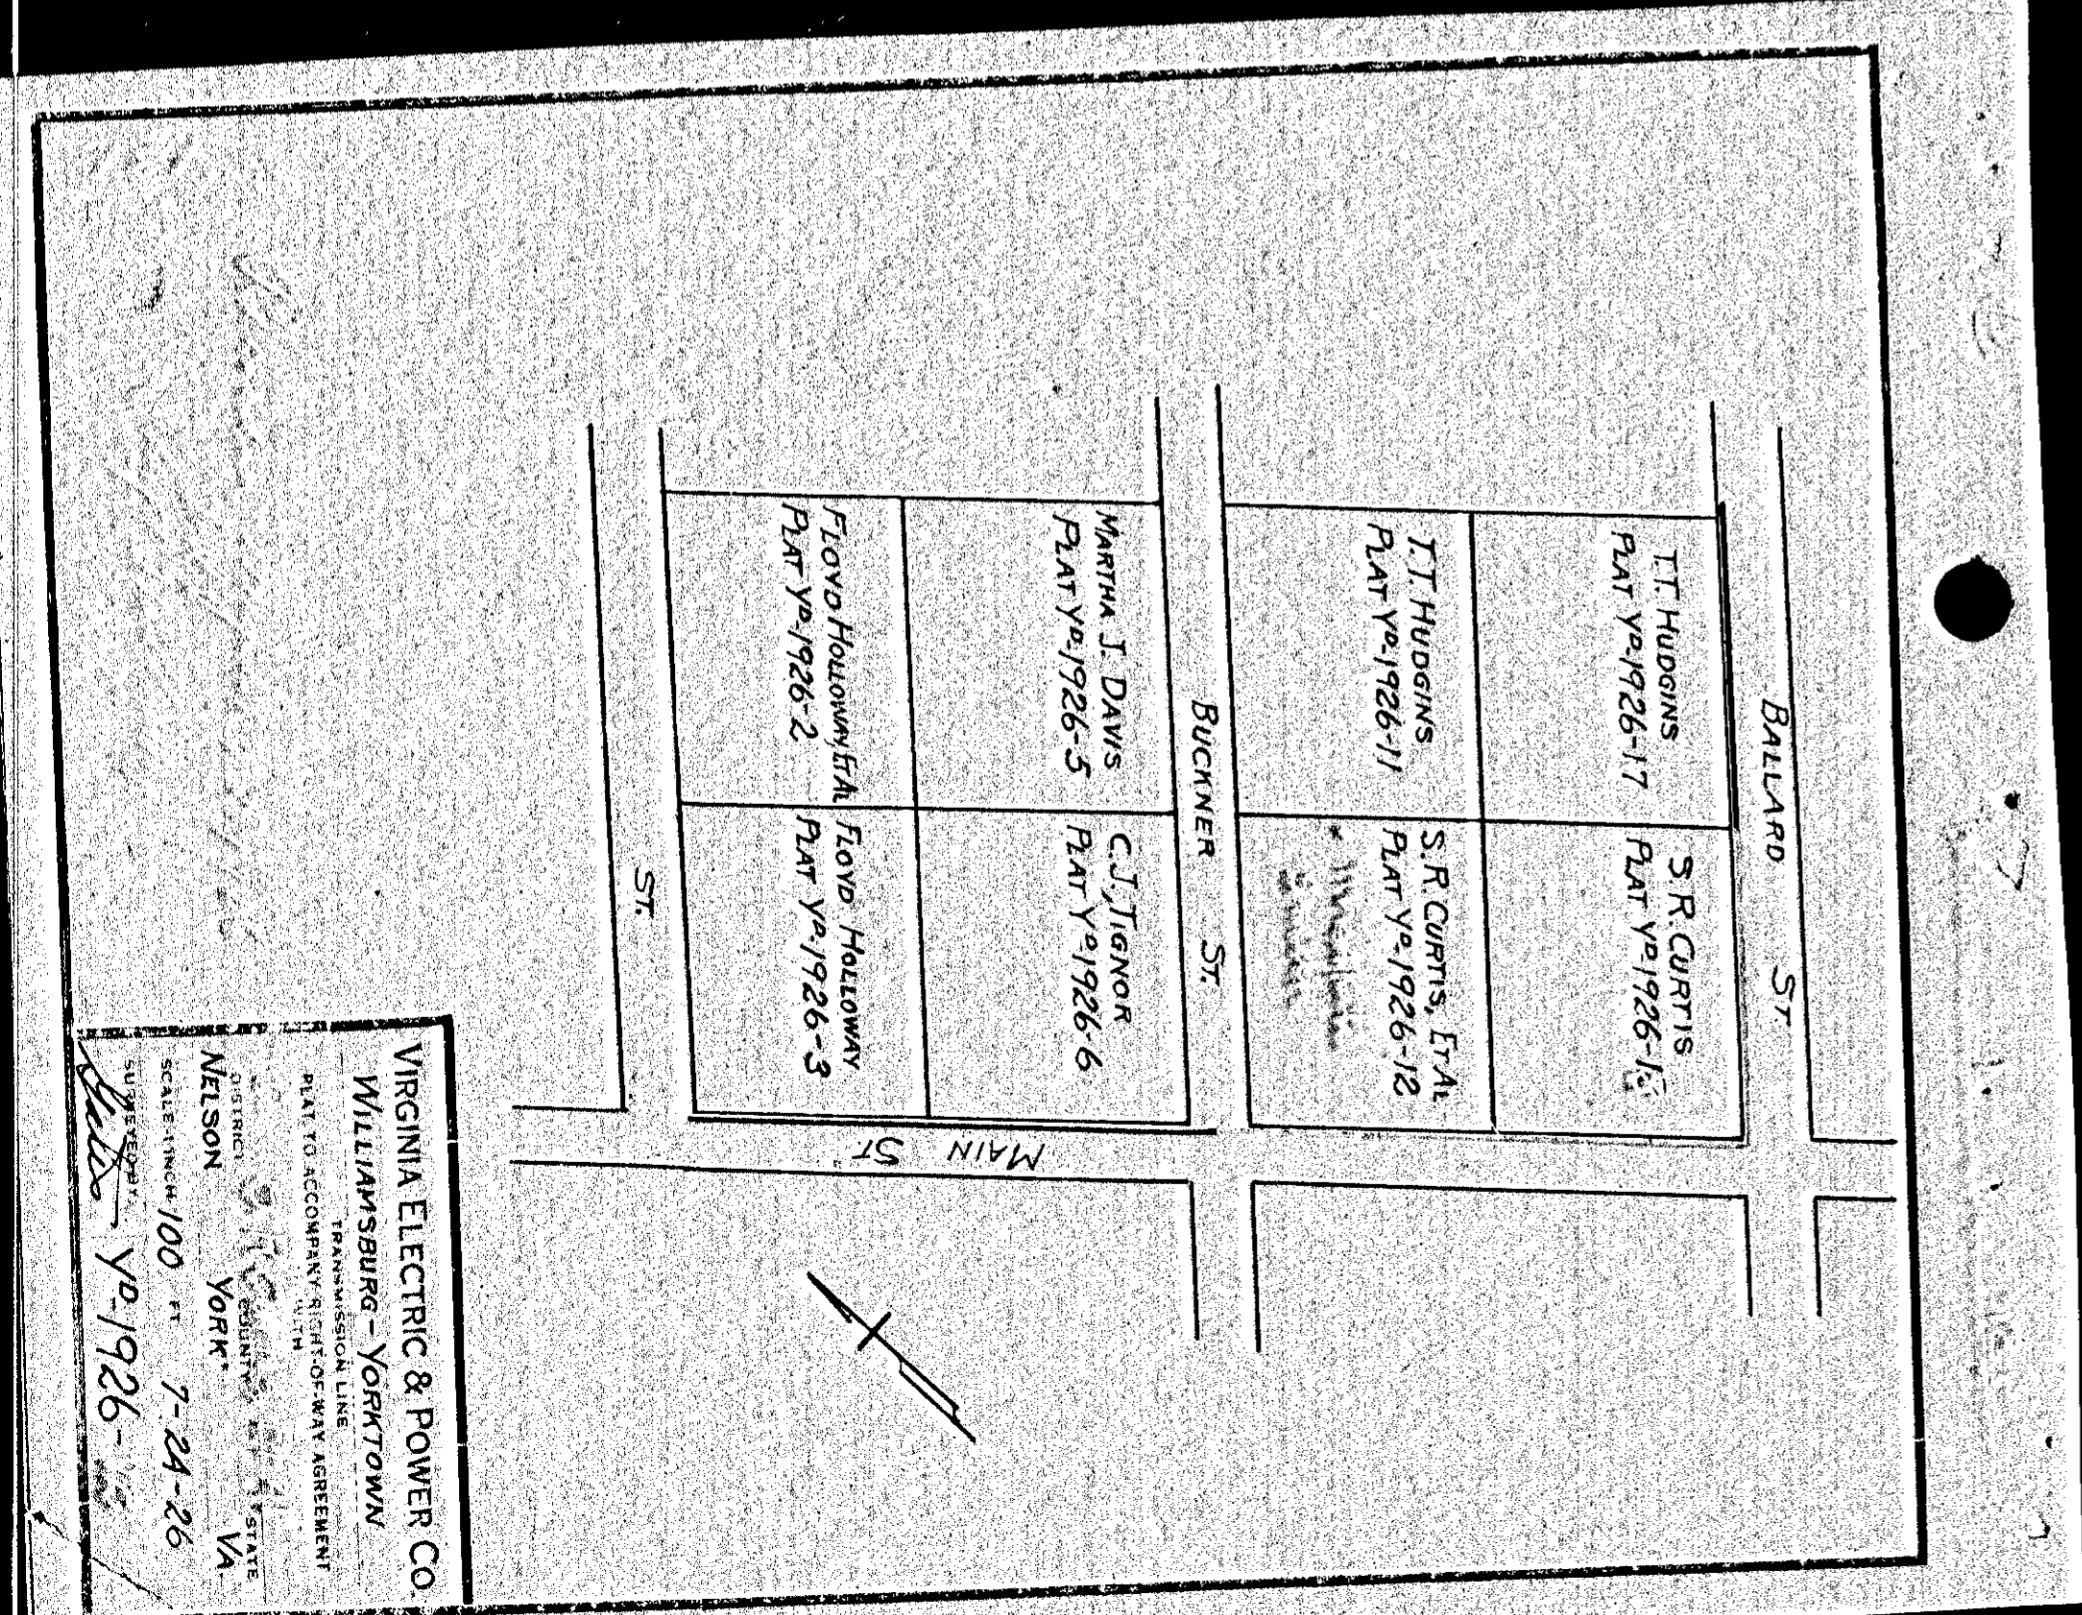

VIRGINIA ELECTRIC & POWER CO.
 WILLIAMSBURG - YORKTOWN
 TRANSMISSION LINE
 PLAT TO ACCOMPANY RIGHT-OF-WAY AGREEMENT
 ORIGINAL COUNTY OF YORK VA.
 SCALE: 1 INCH = 100 FT
 7-24-26
 YP 1926

131