


VIRGINIA ELECTRIC & POWER CO.
 DISTRIBUTION ENGINEERING DEPT.
 Proposed light and power
 line in Surrender Field, York
 Co. Va. Block "B"
 CHECKED: April 16, 1926 V.O.H. 4691

138


138

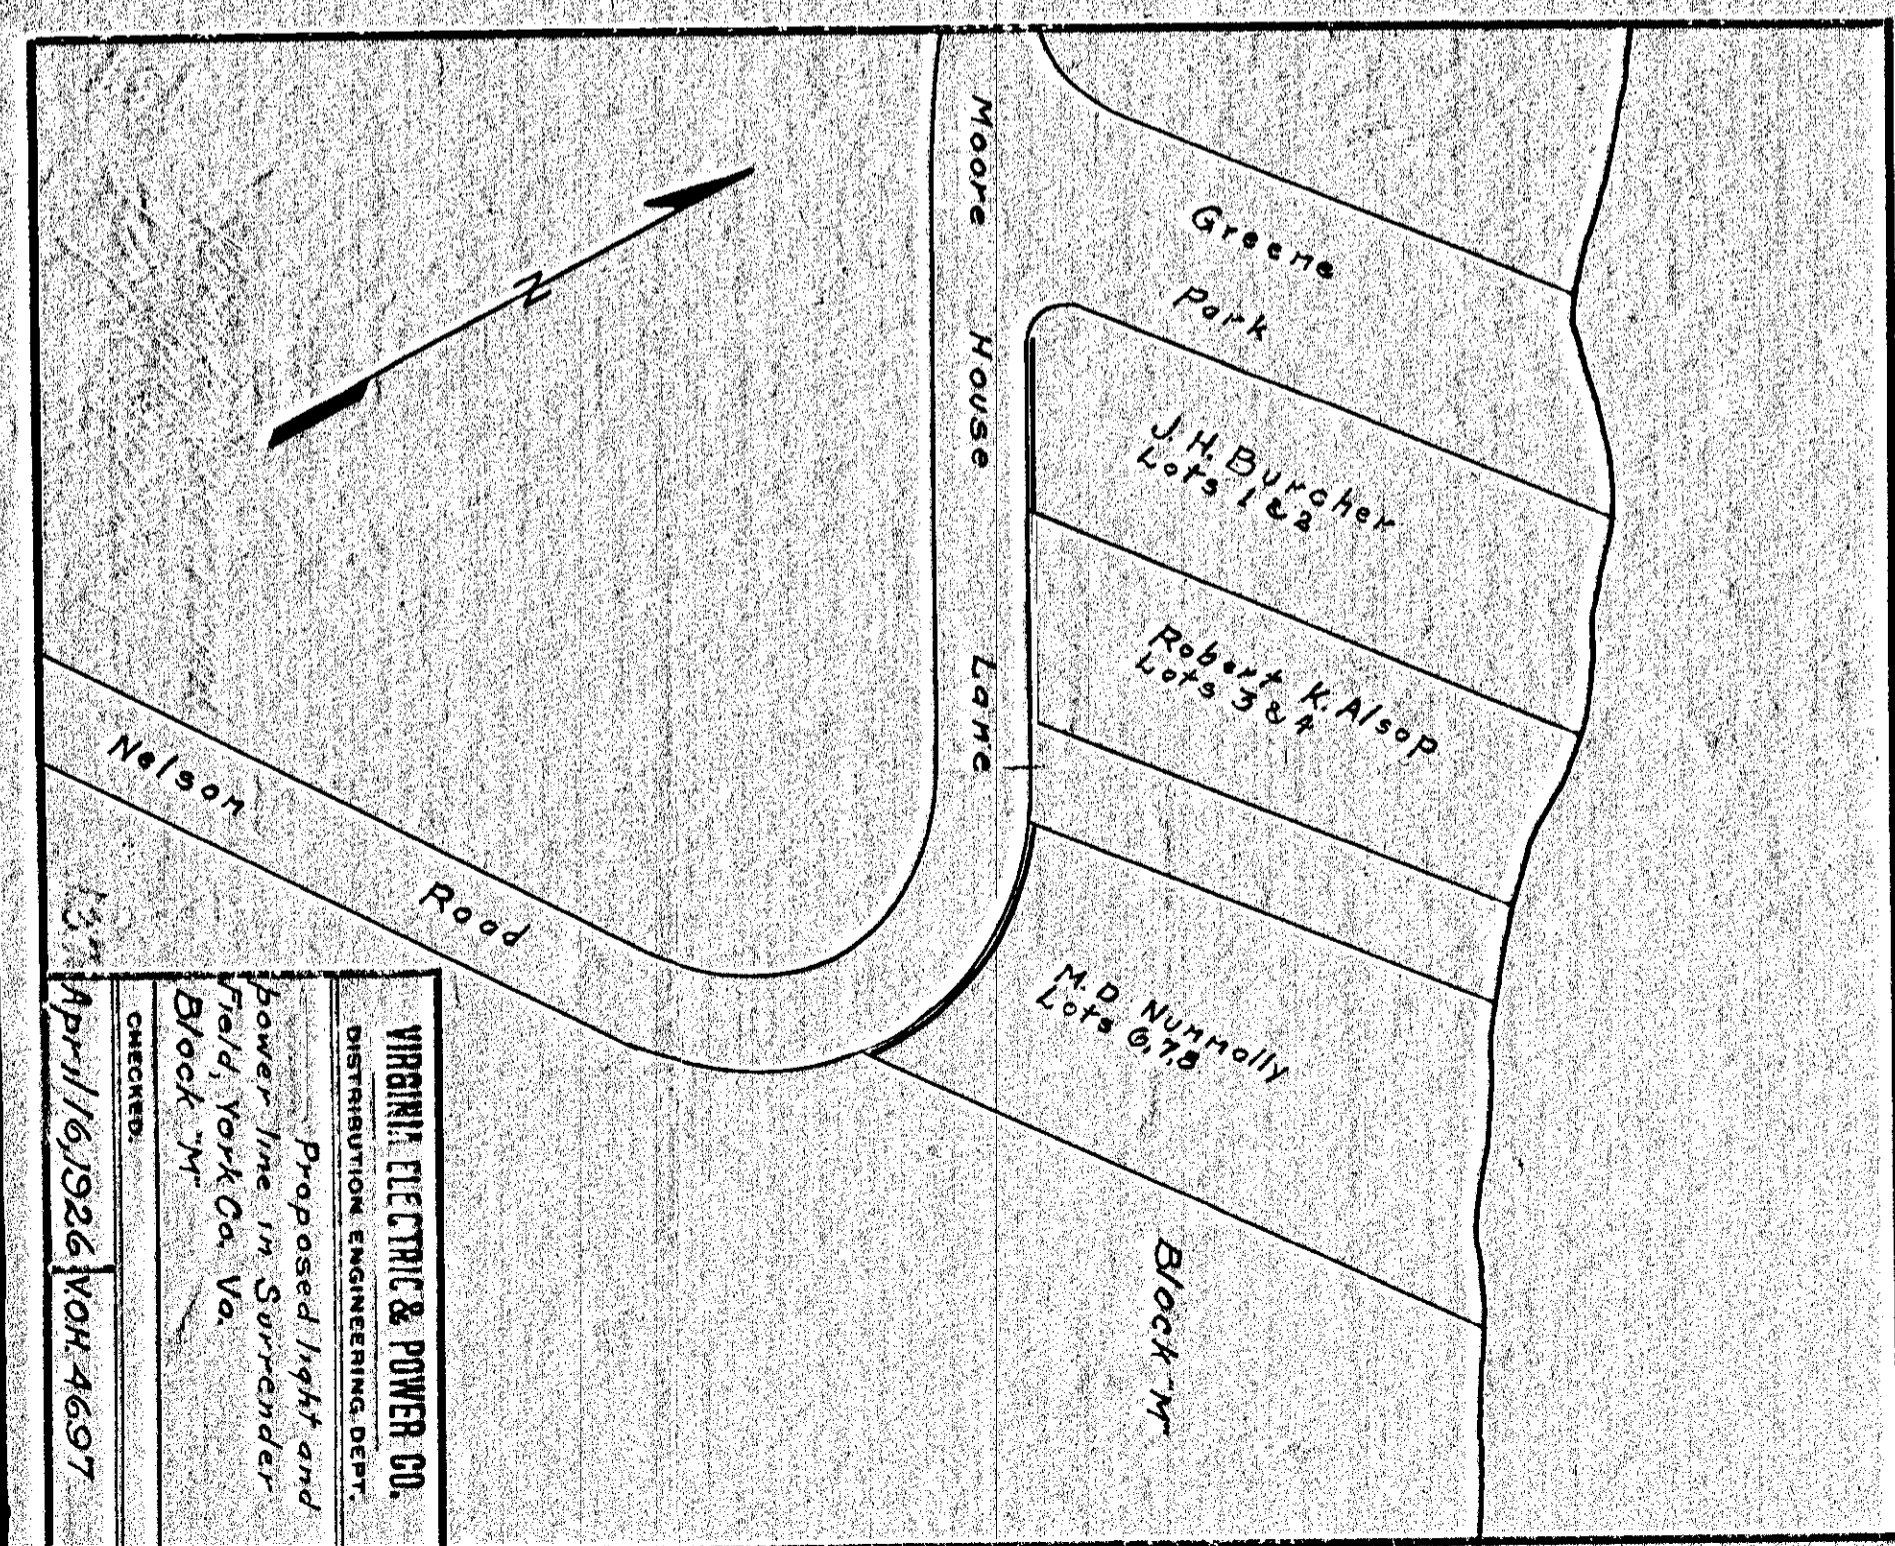

VIRGINIA ELECTRIC & POWER CO.
 DISTRIBUTION ENGINEERING DEPT.
 Proposed light and
 power line in Surrender
 Field, York Co. Va.
 Block "M"
 CHECKED: April 16, 1926 V.O.H. 4697


137

137

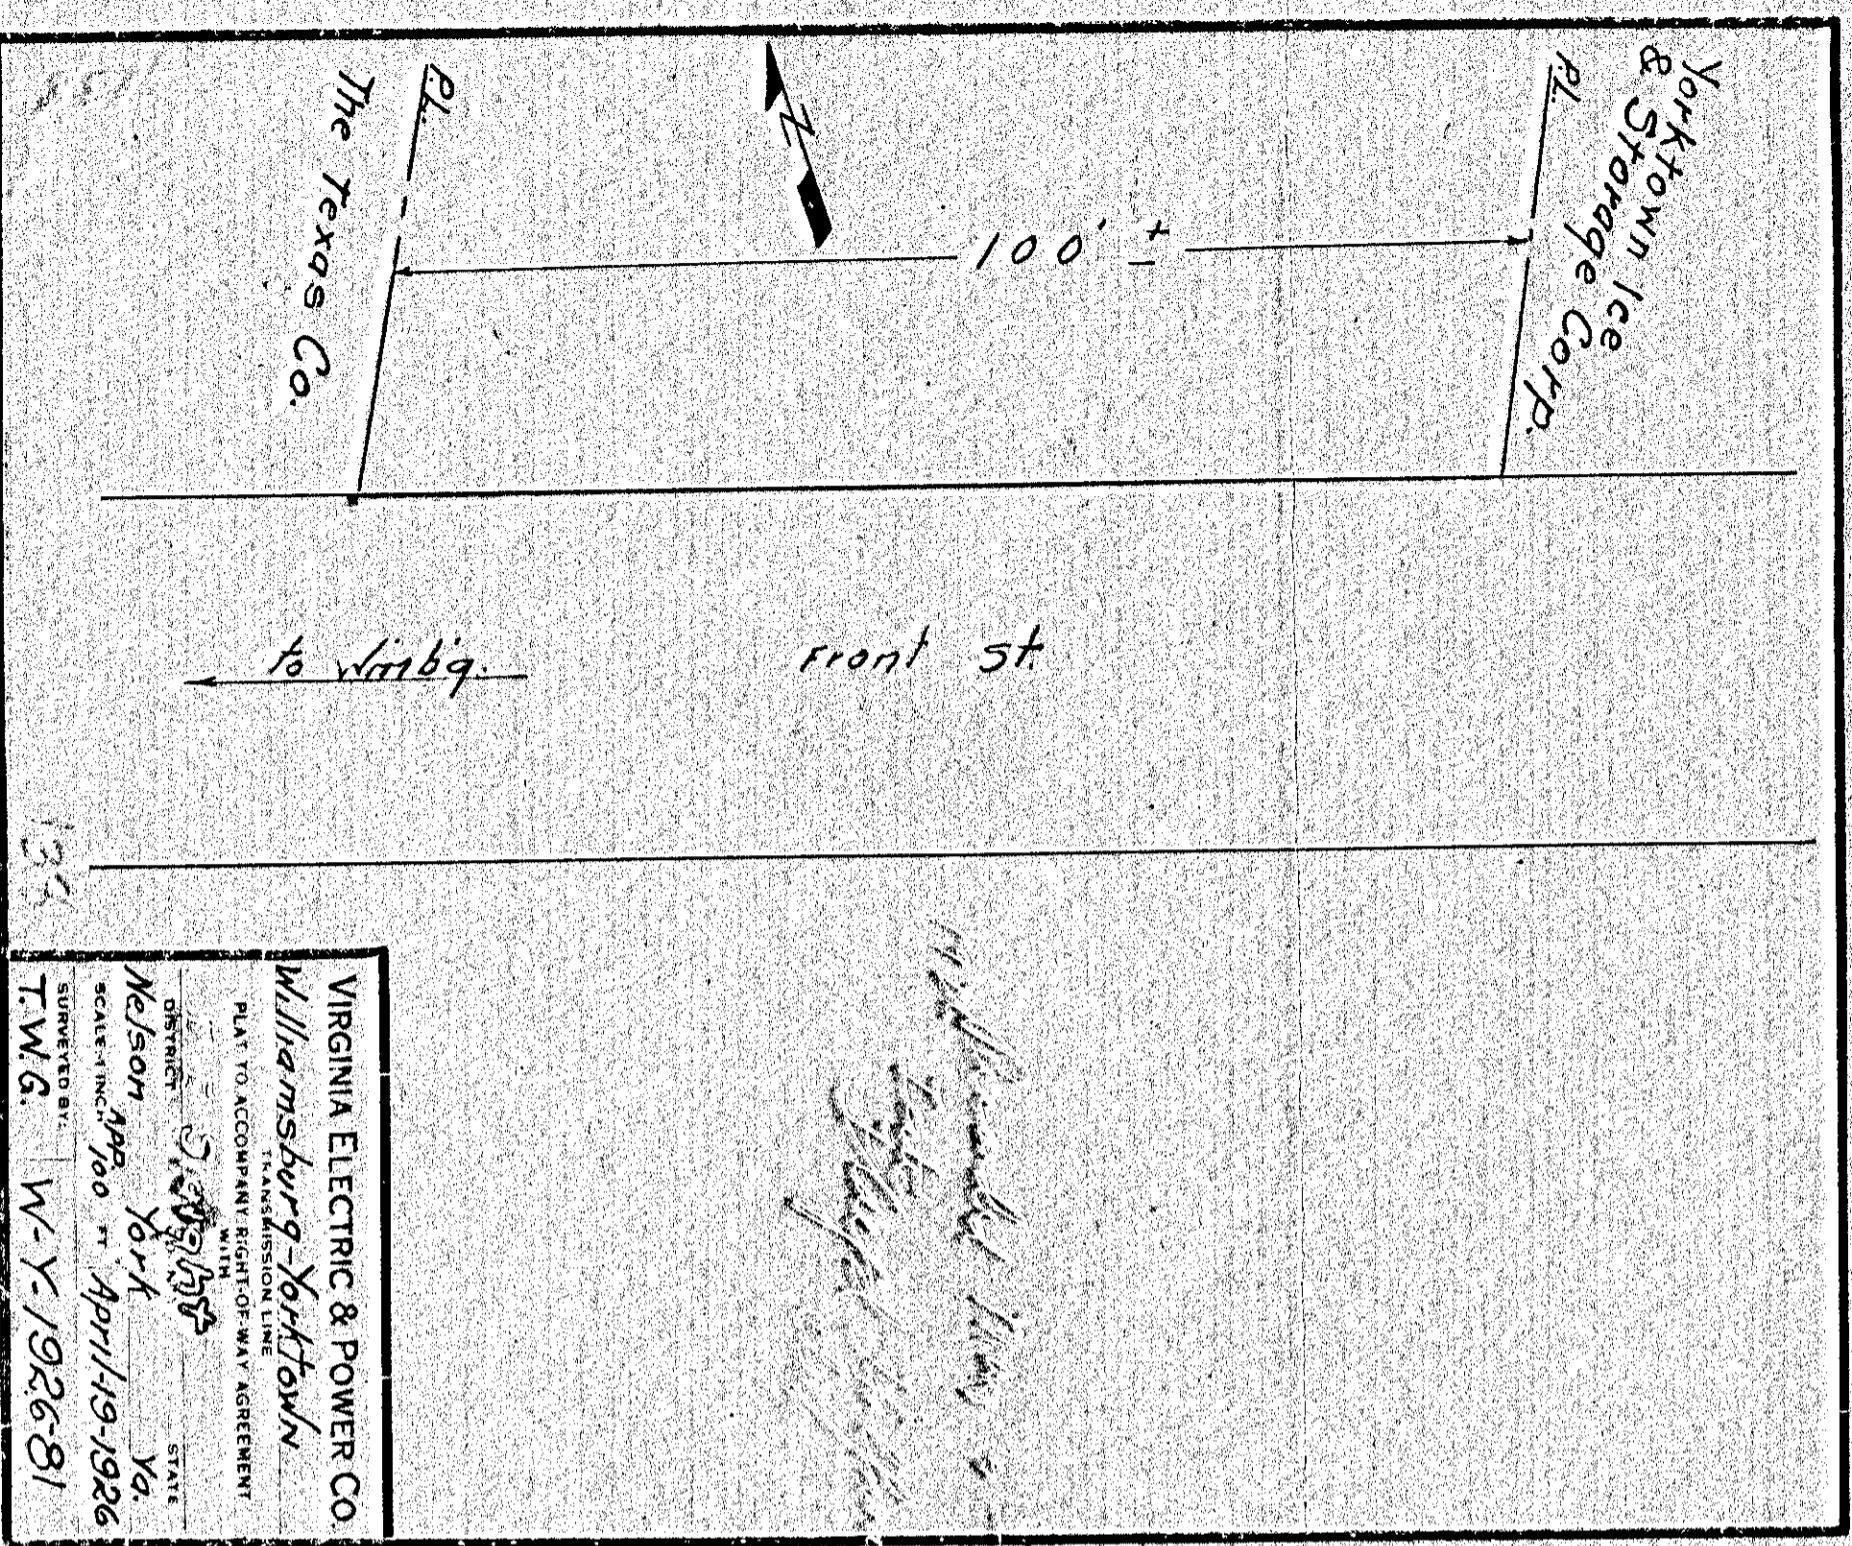

VIRGINIA ELECTRIC & POWER CO.
 WILLIAMSBURG-YORKTOWN
 PLAT TO ACCOMPANY RESOLUTION AGREEMENT
 DISTRICT: YORK
 STATE: VA.
 OFFICER: Nelson
 SCALE: 1" = 100' April 19, 1926
 SUBMITTED BY: T.W.G. W.Y. 1926-81

DRAWER NO. SHEET NO.

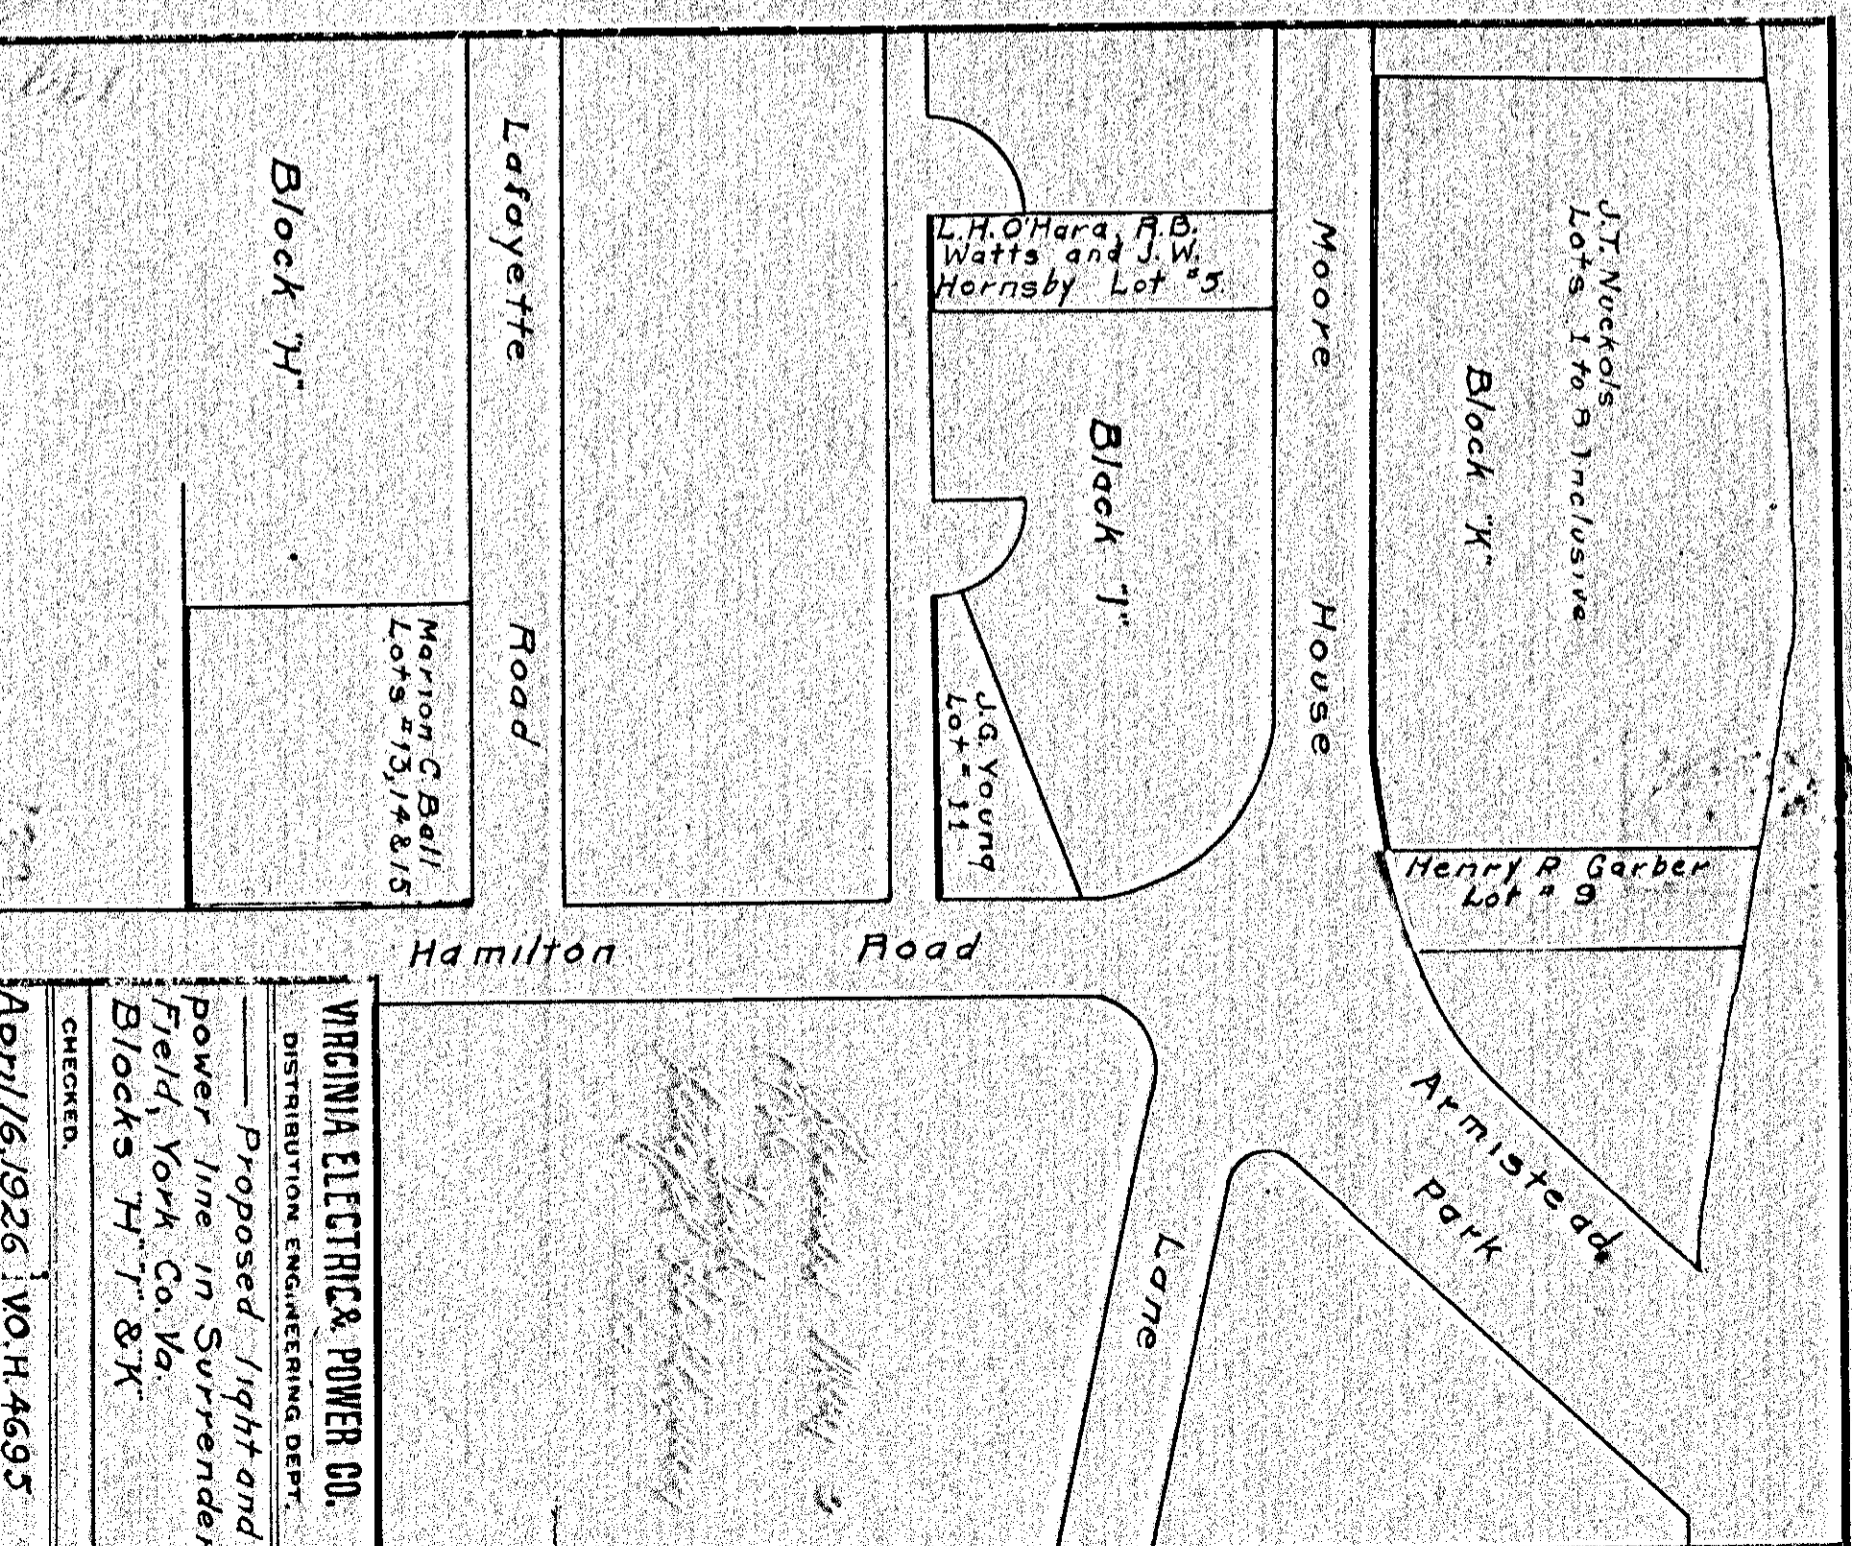

VIRGINIA ELECTRIC & POWER CO.
 DISTRIBUTION ENGINEERING DEPT.
 Proposed light and
 power line in Surrender
 Field, York Co. Va.
 Blocks H, I & K
 CHECKED: April 16, 1926 V.O.H. 4695

139

139