


VIRGINIA ELECTRIC & POWER CO.  
 WILLIAMSBURG - YORKTOWN  
 TRANSMISSION LINE  
 PLAT TO ACCOMPANY RIGHT-OF-WAY AGREEMENT  
 WITH  
 DISTRICT SURVEYOR  
 NELSON YORK VA  
 SCALE: 1 INCH = 100 FT  
 SURVEYED BY: T.W.G. YD-1926-54  
 DATE: 7-24-26


DRAWER NO. SHEET NO.

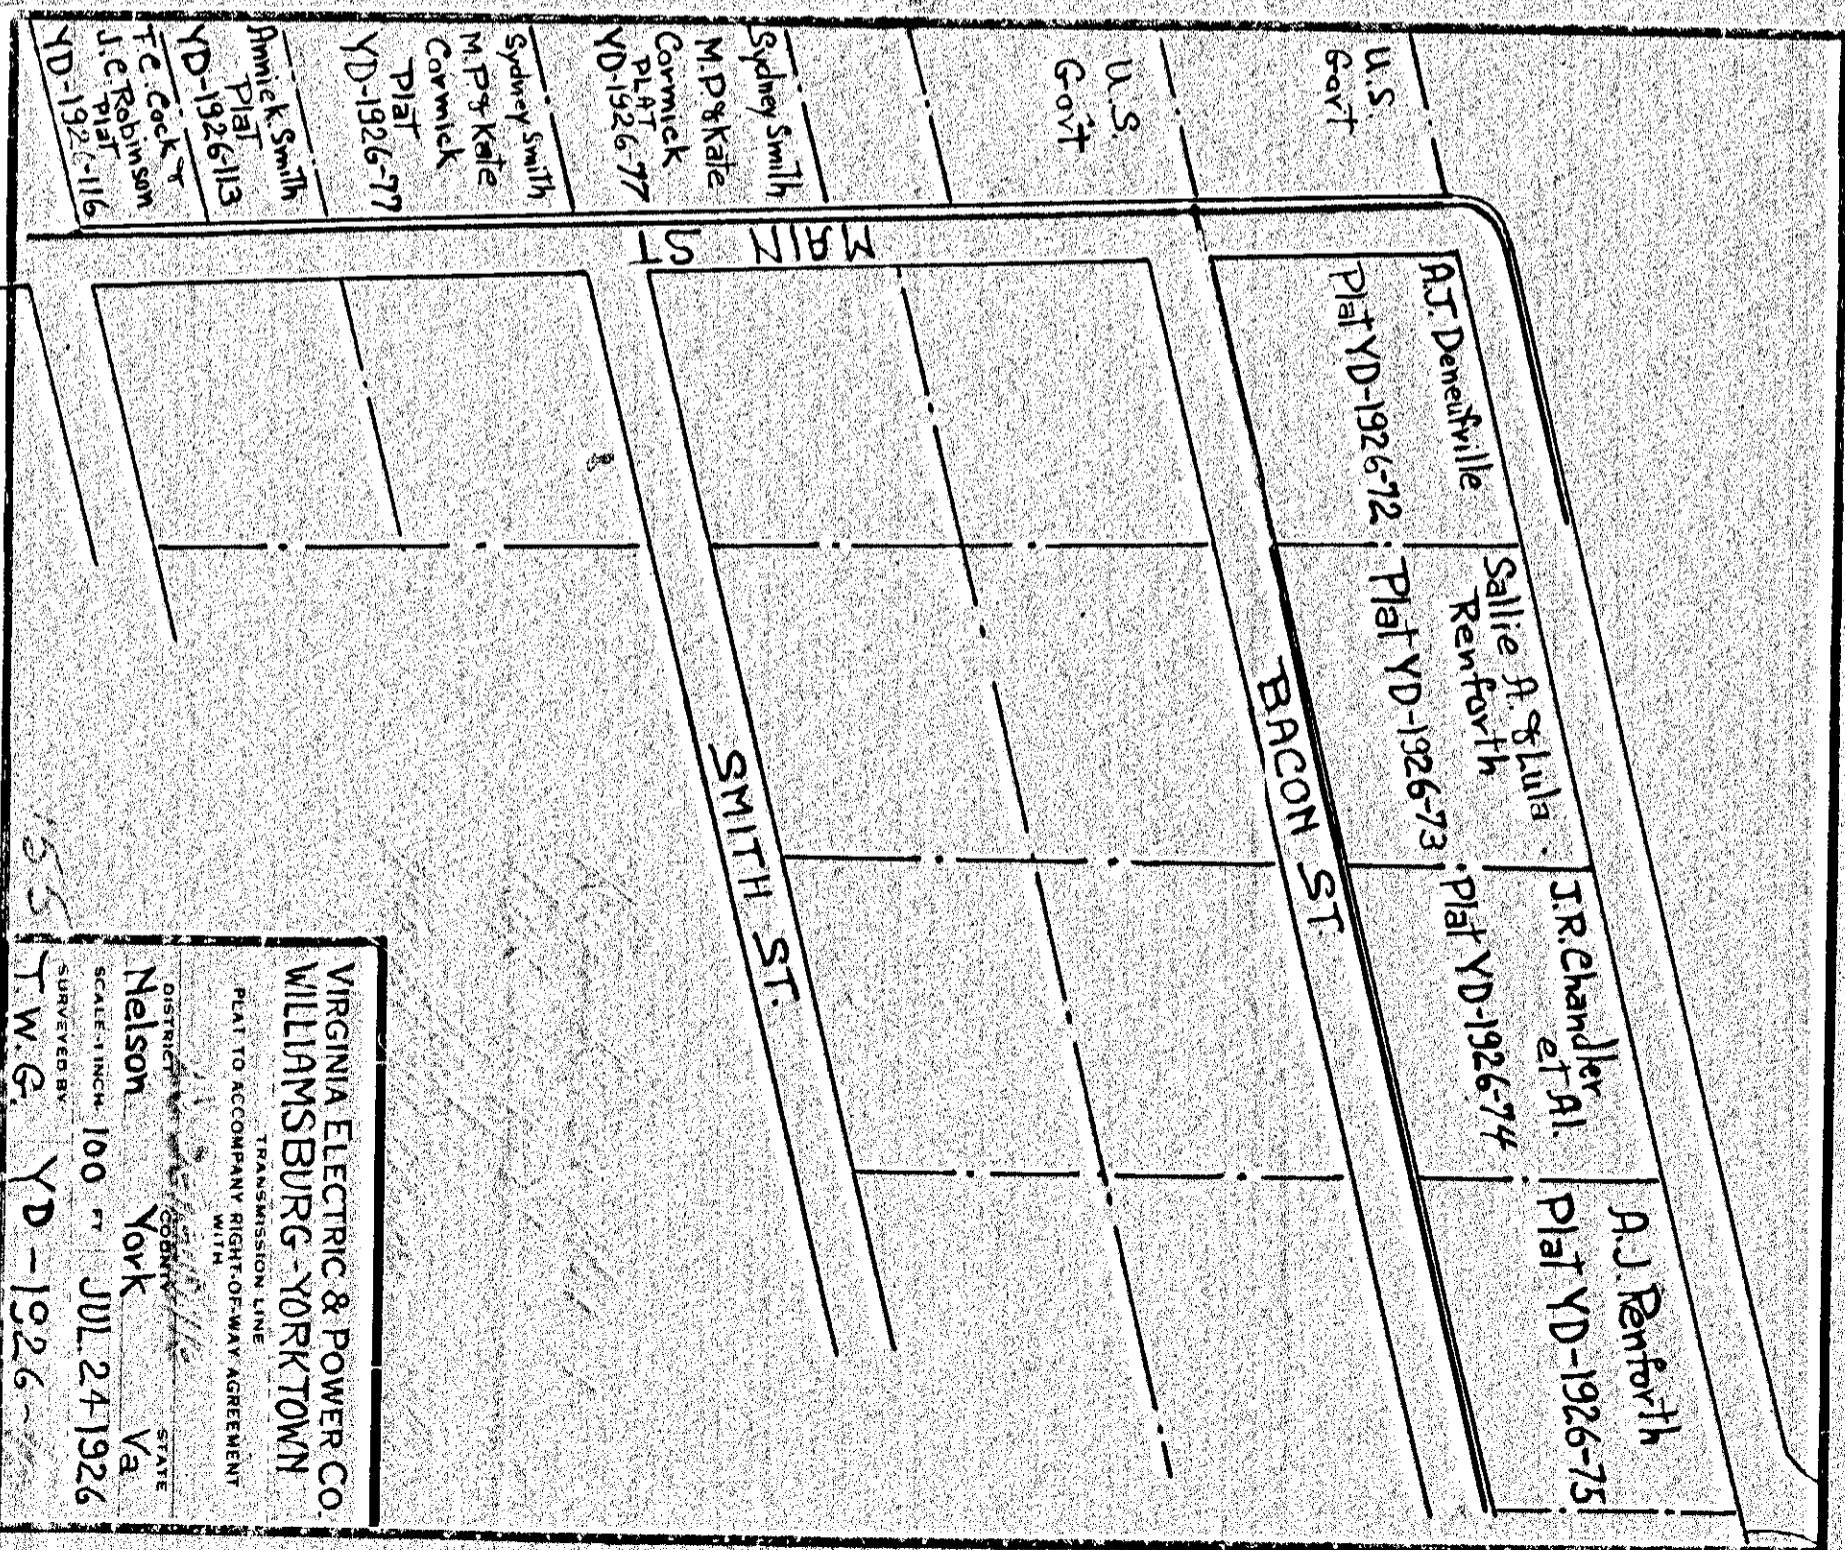

VIRGINIA ELECTRIC & POWER CO.  
 WILLIAMSBURG - YORKTOWN  
 TRANSMISSION LINE  
 PLAT TO ACCOMPANY RIGHT-OF-WAY AGREEMENT  
 WITH  
 DISTRICT SURVEYOR  
 NELSON YORK VA  
 SCALE: 1 INCH = 100 FT  
 SURVEYED BY: T.W.G. YD-1926-55  
 DATE: JUL 24 1926

DRAWER NO. SHEET NO.


154  
152

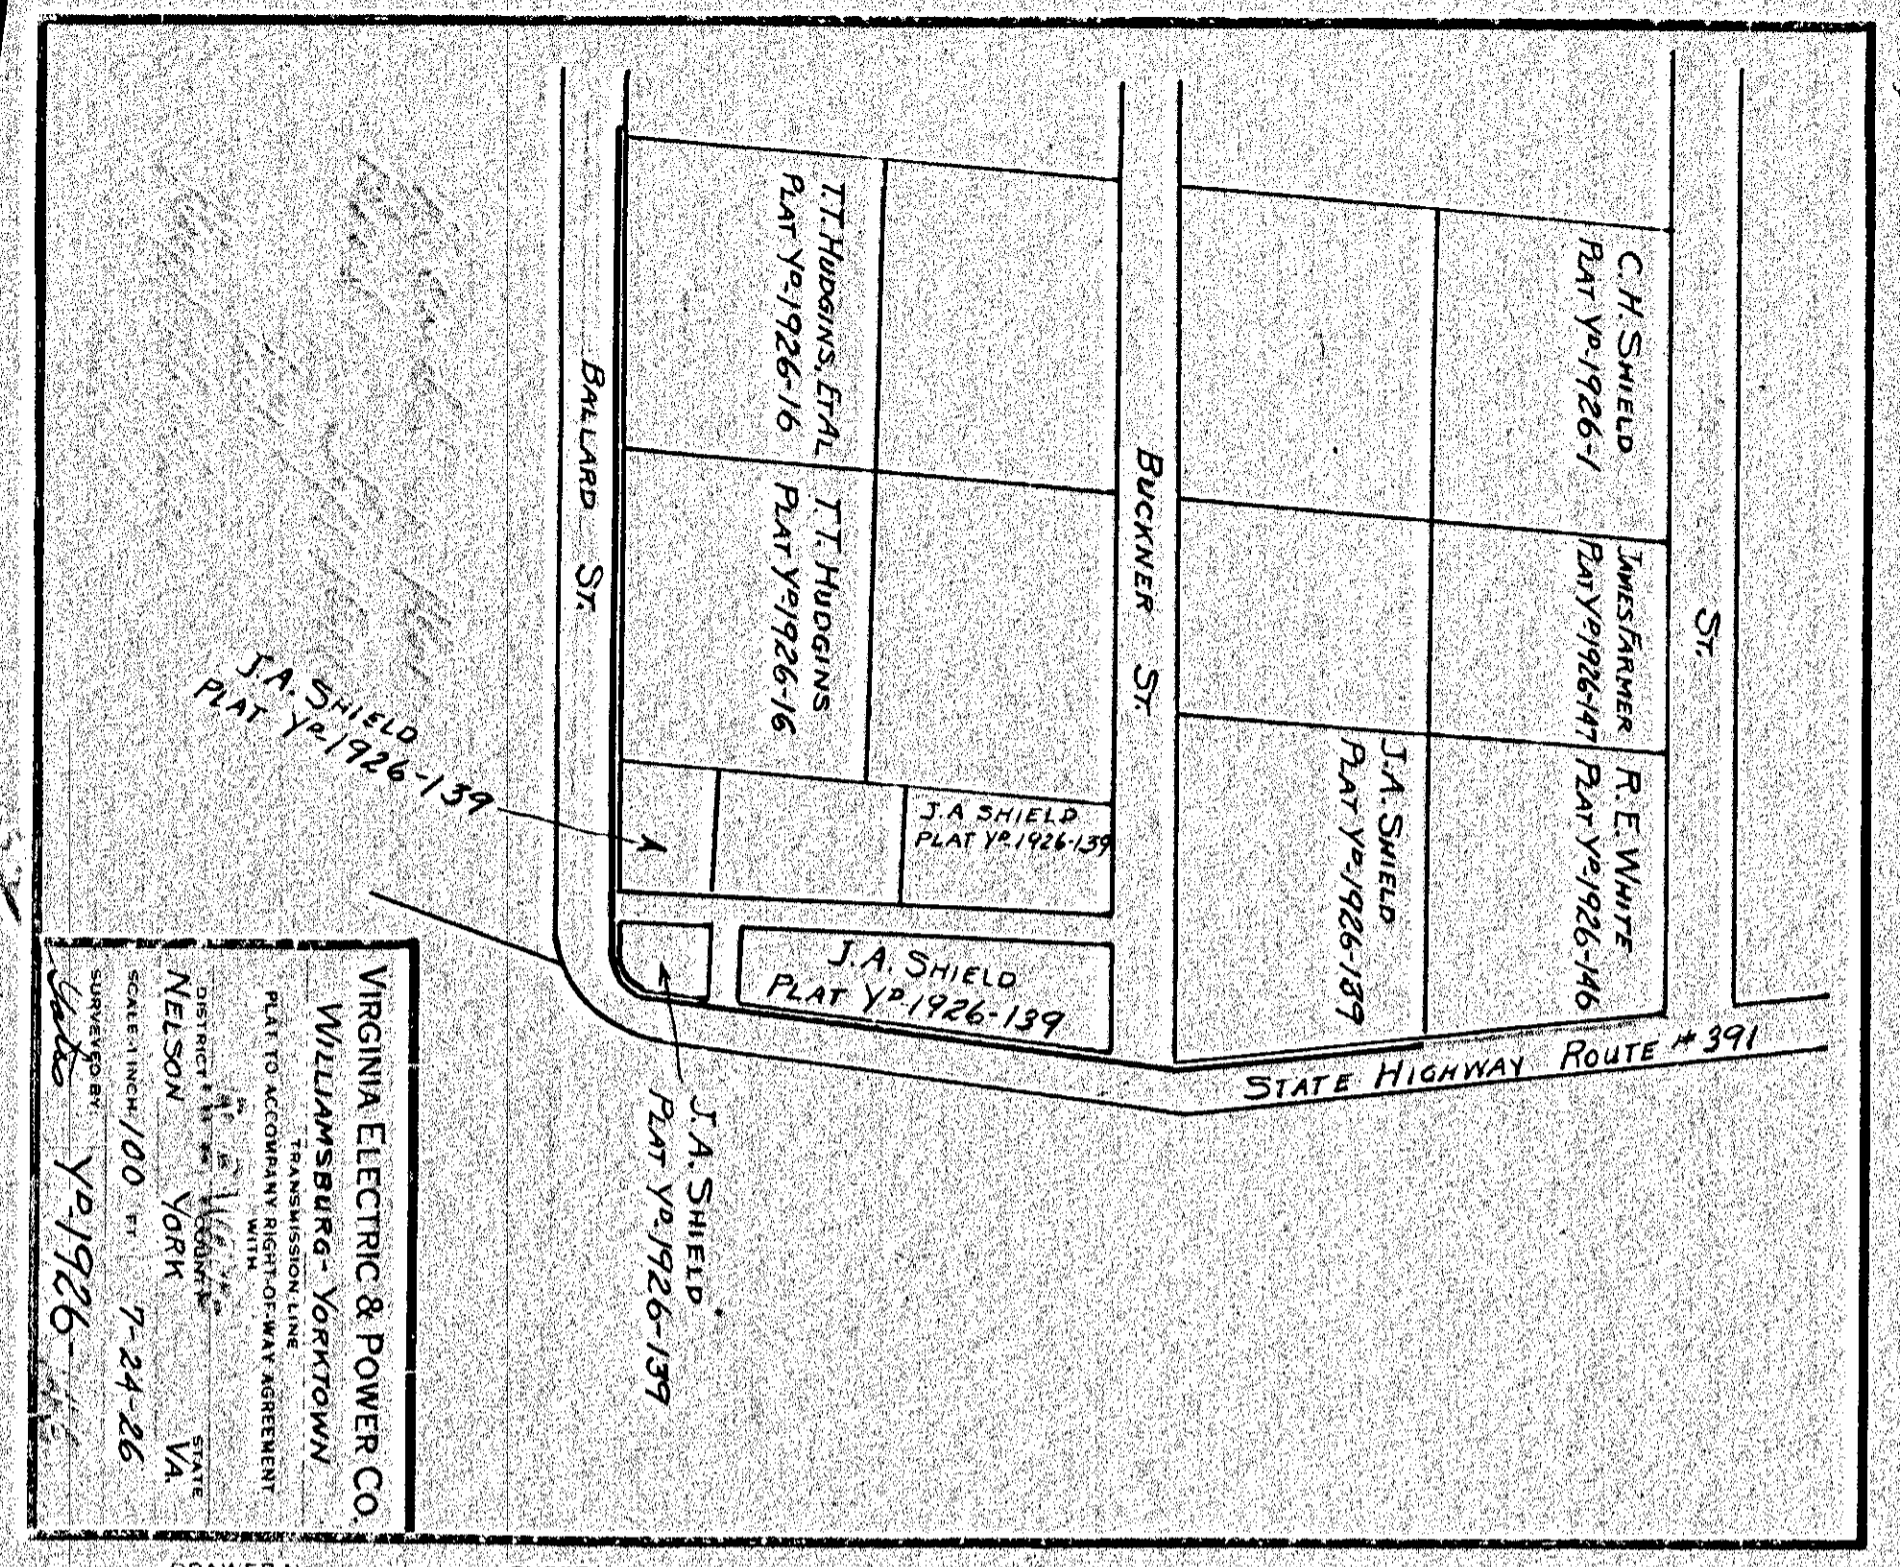

VIRGINIA ELECTRIC & POWER CO.  
 WILLIAMSBURG - YORKTOWN  
 TRANSMISSION LINE  
 PLAT TO ACCOMPANY RIGHT-OF-WAY AGREEMENT  
 WITH  
 DISTRICT SURVEYOR  
 NELSON YORK VA  
 SCALE: 1 INCH = 100 FT  
 SURVEYED BY: T.W.G. YD-1926-52  
 DATE: 7-24-26

DRAWER NO. SHEET NO.

154  
153

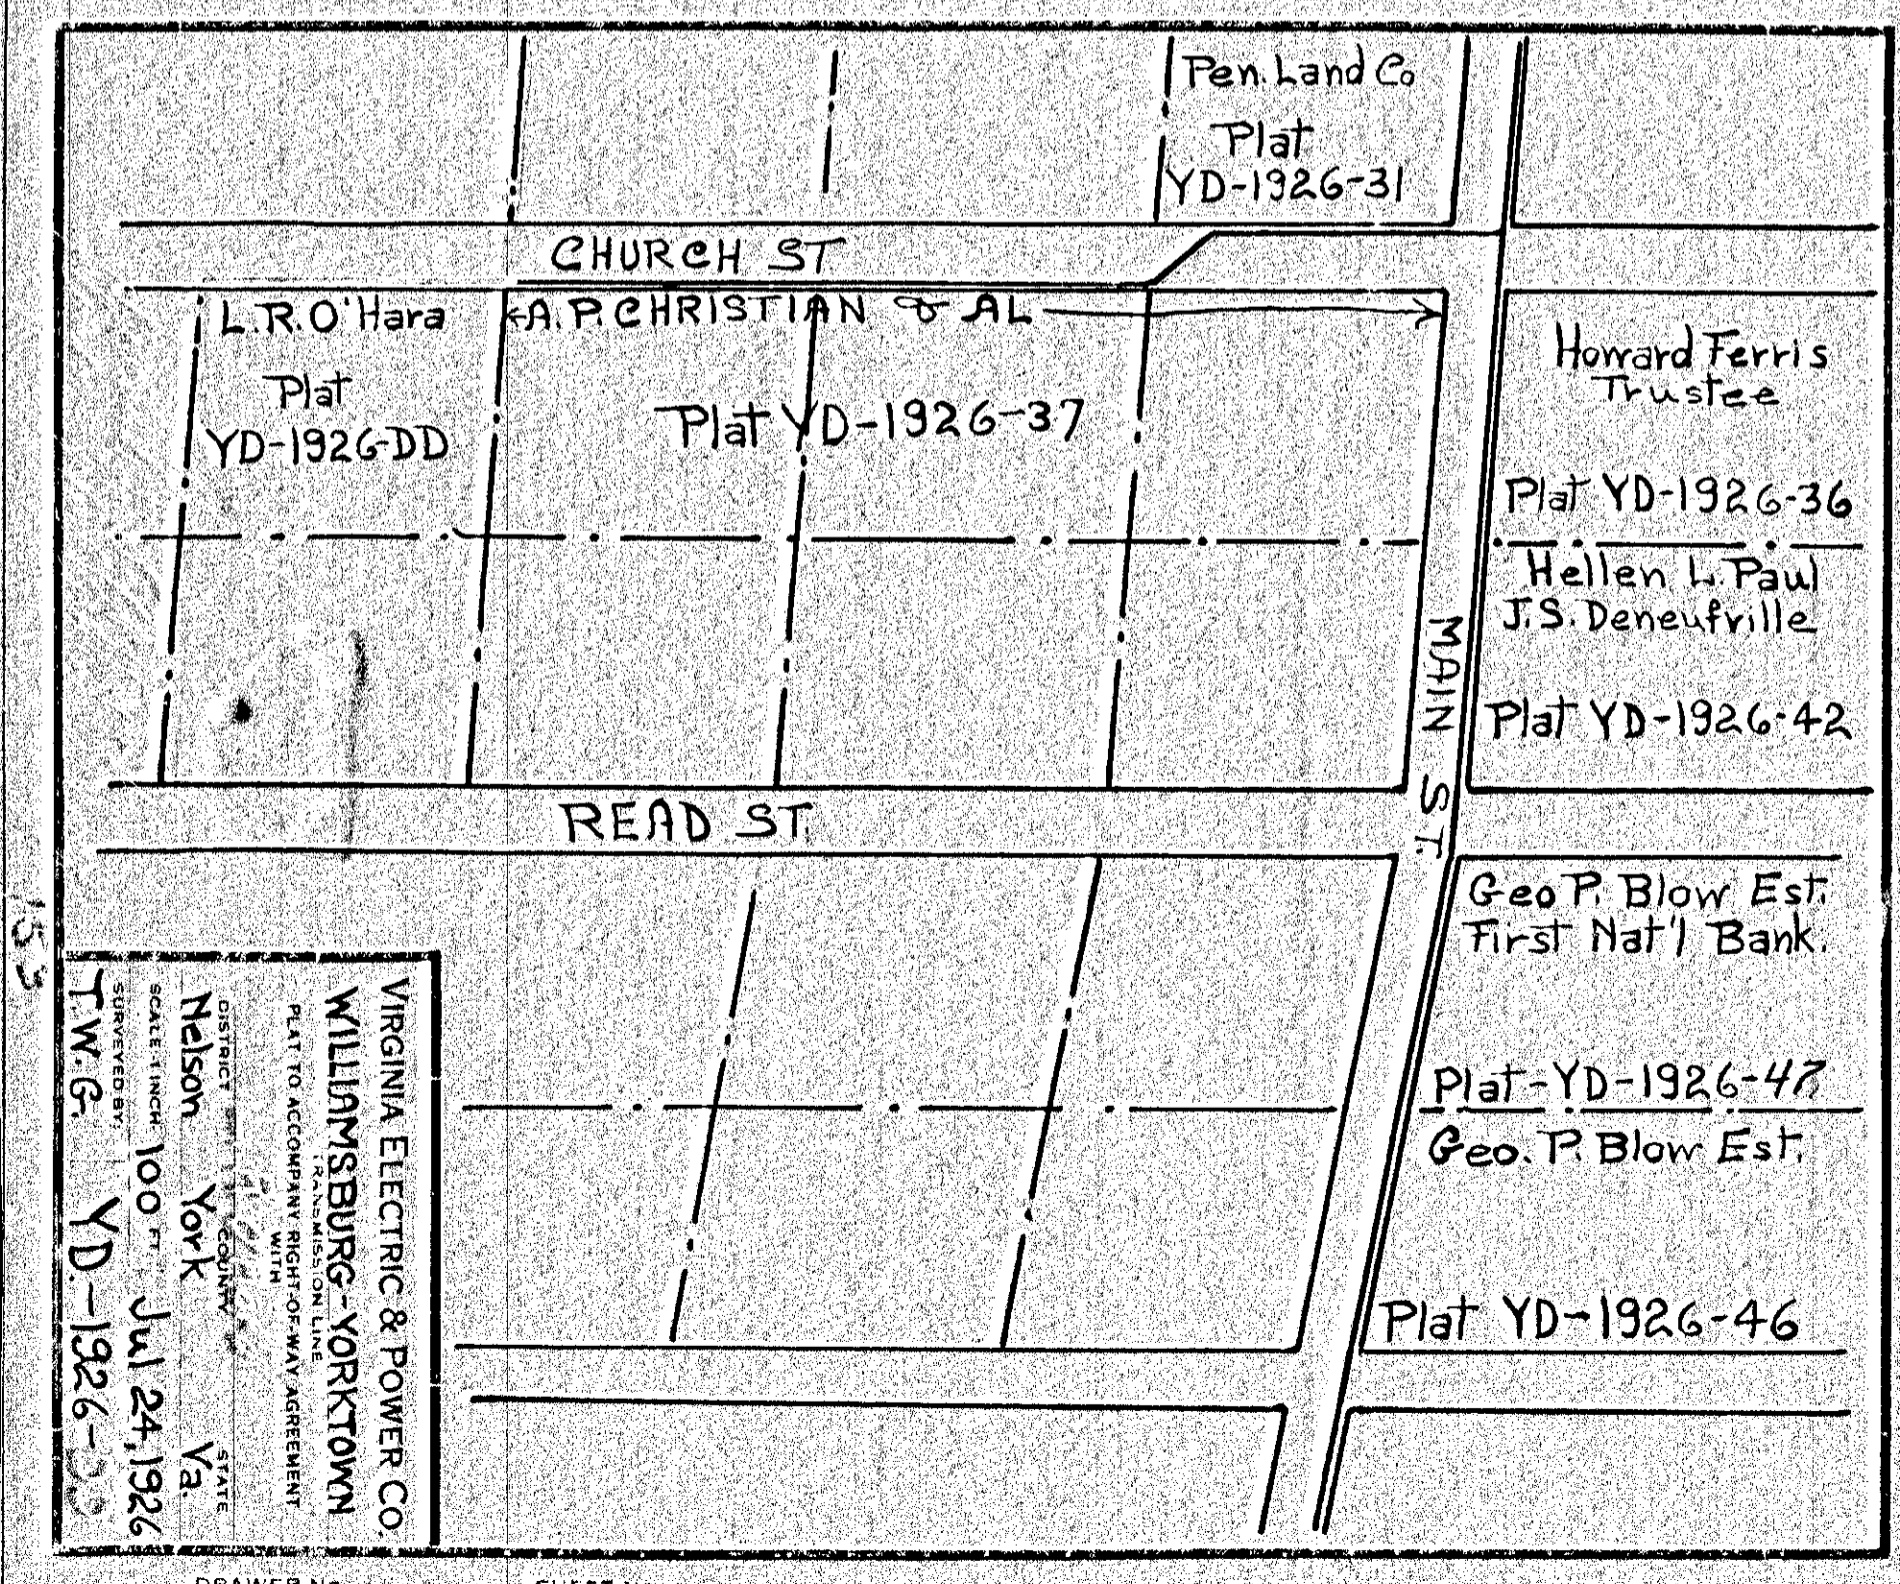

VIRGINIA ELECTRIC & POWER CO.  
 WILLIAMSBURG - YORKTOWN  
 TRANSMISSION LINE  
 PLAT TO ACCOMPANY RIGHT-OF-WAY AGREEMENT  
 WITH  
 DISTRICT SURVEYOR  
 NELSON YORK VA  
 SCALE: 1 INCH = 100 FT  
 SURVEYED BY: T.W.G. YD-1926-53  
 DATE: JUL 24 1926

DRAWER NO. SHEET NO.