


VIRGINIA ELECTRIC & POWER CO.
WILLIAMSBURG DISTRIBUTION
PLAT TO ACCOMPANY RIGHT-OF-WAY AGREEMENT
AS SHOWN
DISTRICT YORK COUNTY VIRGINIA
SCALE: 1 INCH = 100 FT.
JAN-15-1937
DRAWN BY WMBG-1250


DRAWER NO. SHEET NO.

298
300

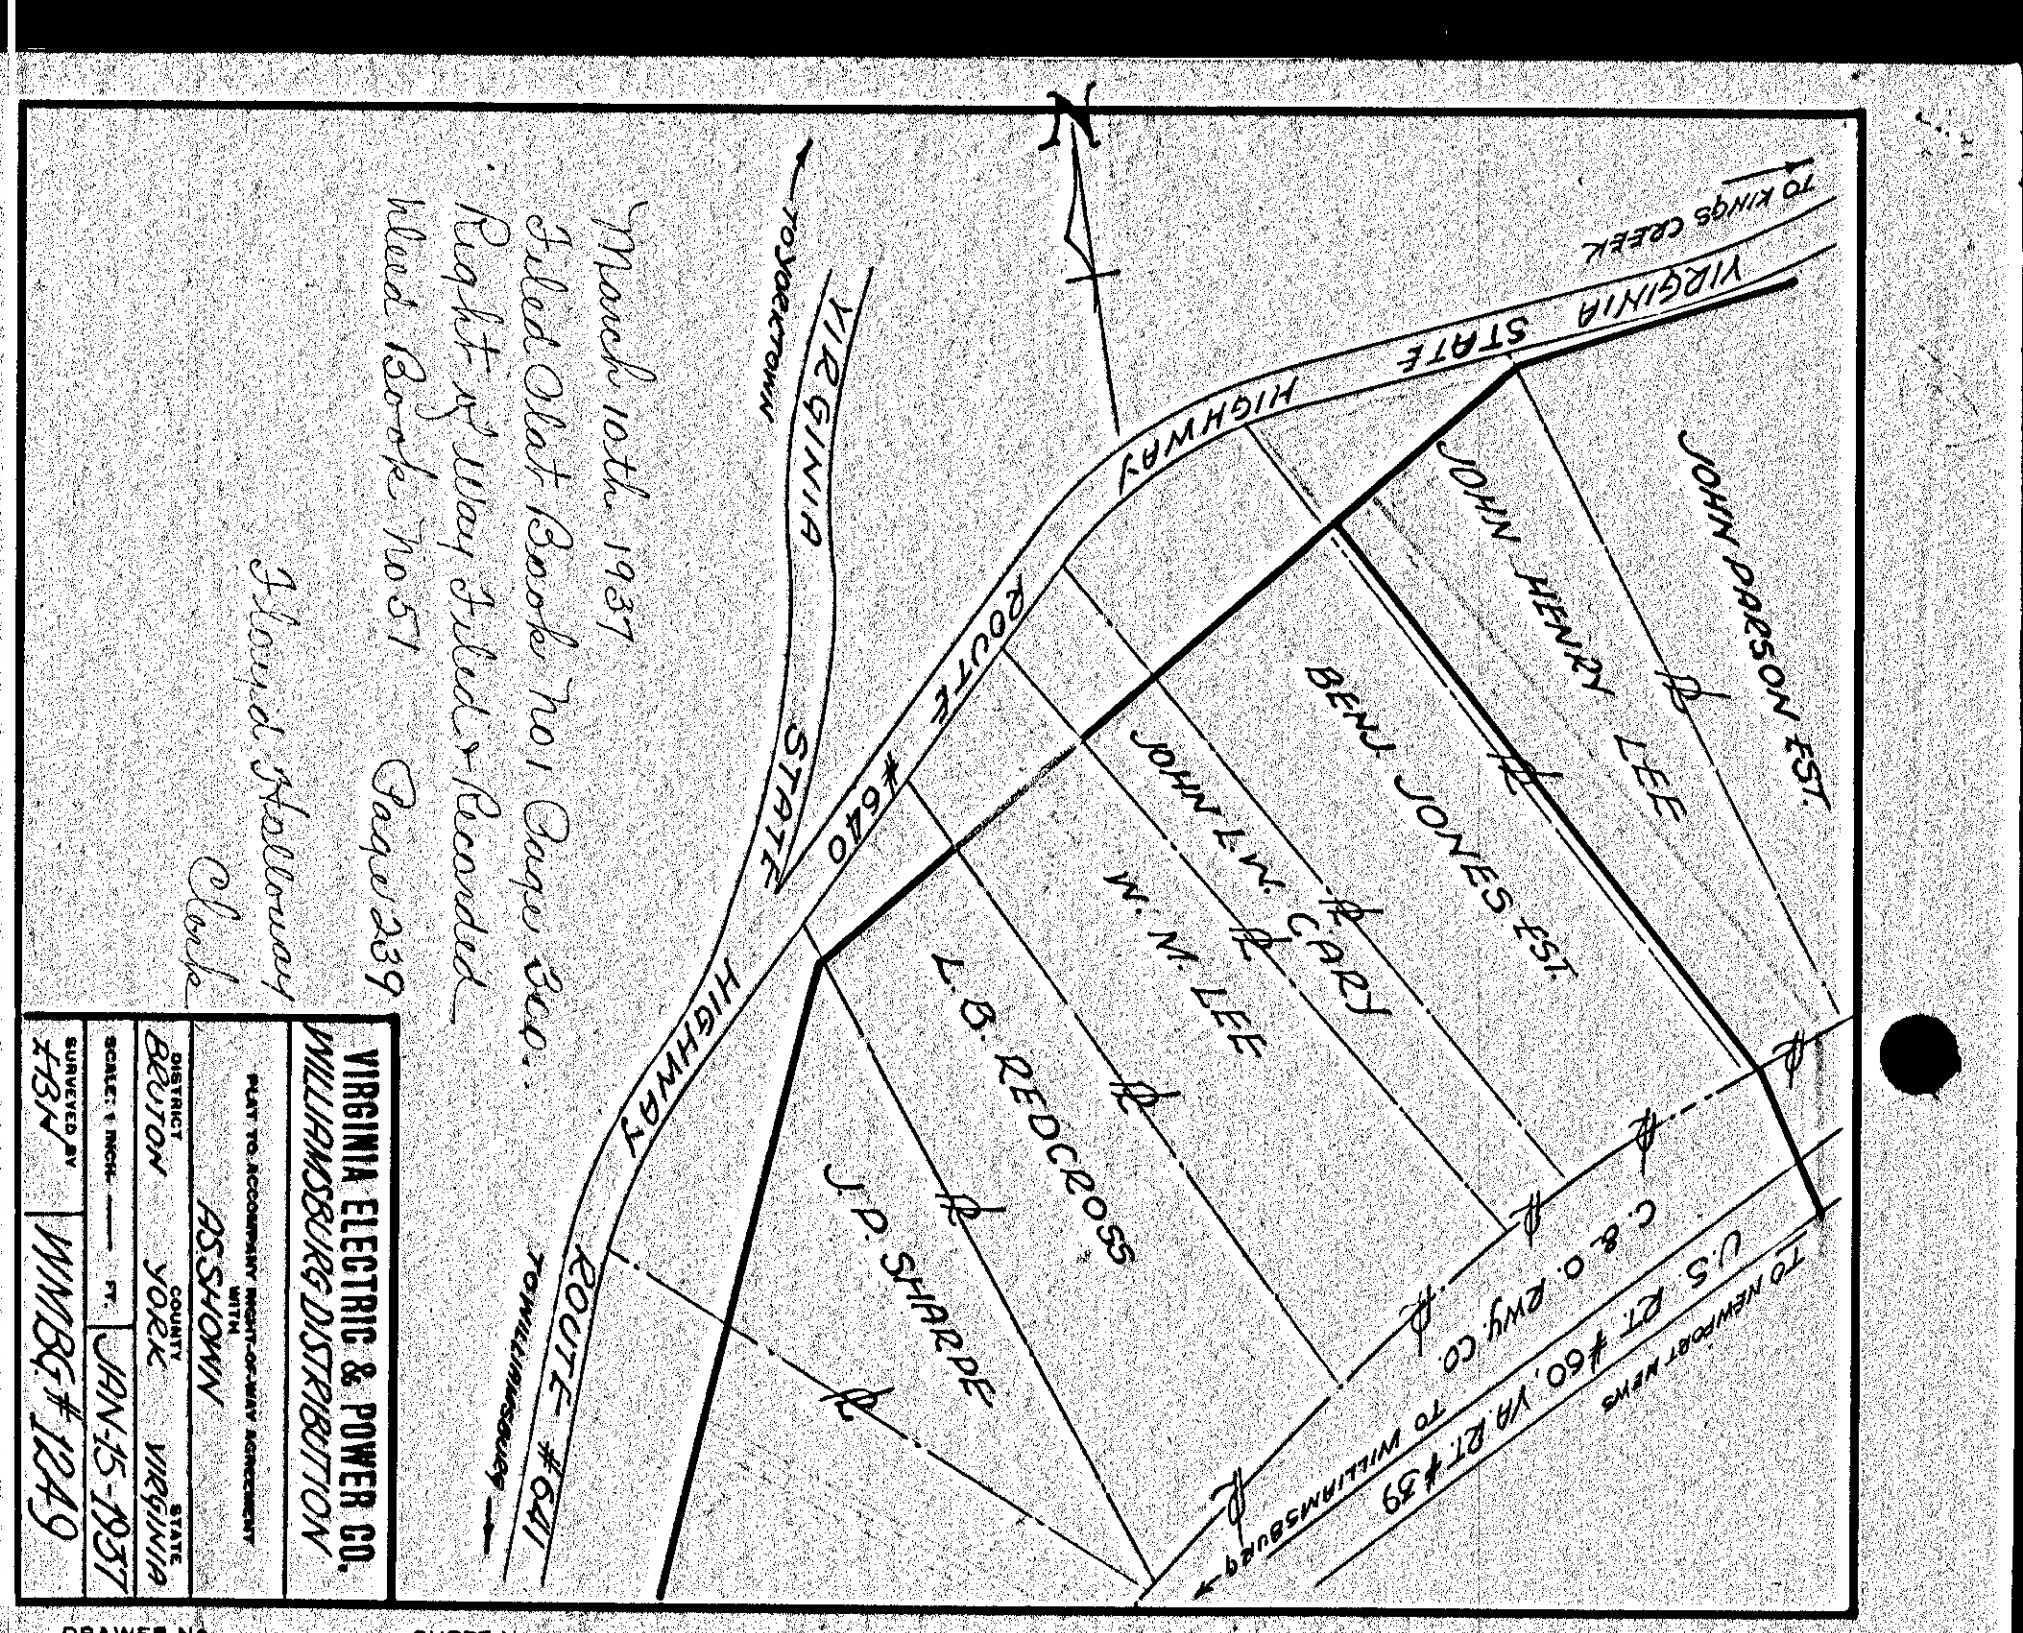

VIRGINIA ELECTRIC & POWER CO.
WILLIAMSBURG DISTRIBUTION
PLAT TO ACCOMPANY RIGHT-OF-WAY AGREEMENT
AS SHOWN
DISTRICT YORK COUNTY VIRGINIA
SCALE: 1 INCH = 100 FT.
JAN-15-1937
DRAWN BY WMBG-1249


DRAWER NO. SHEET NO.

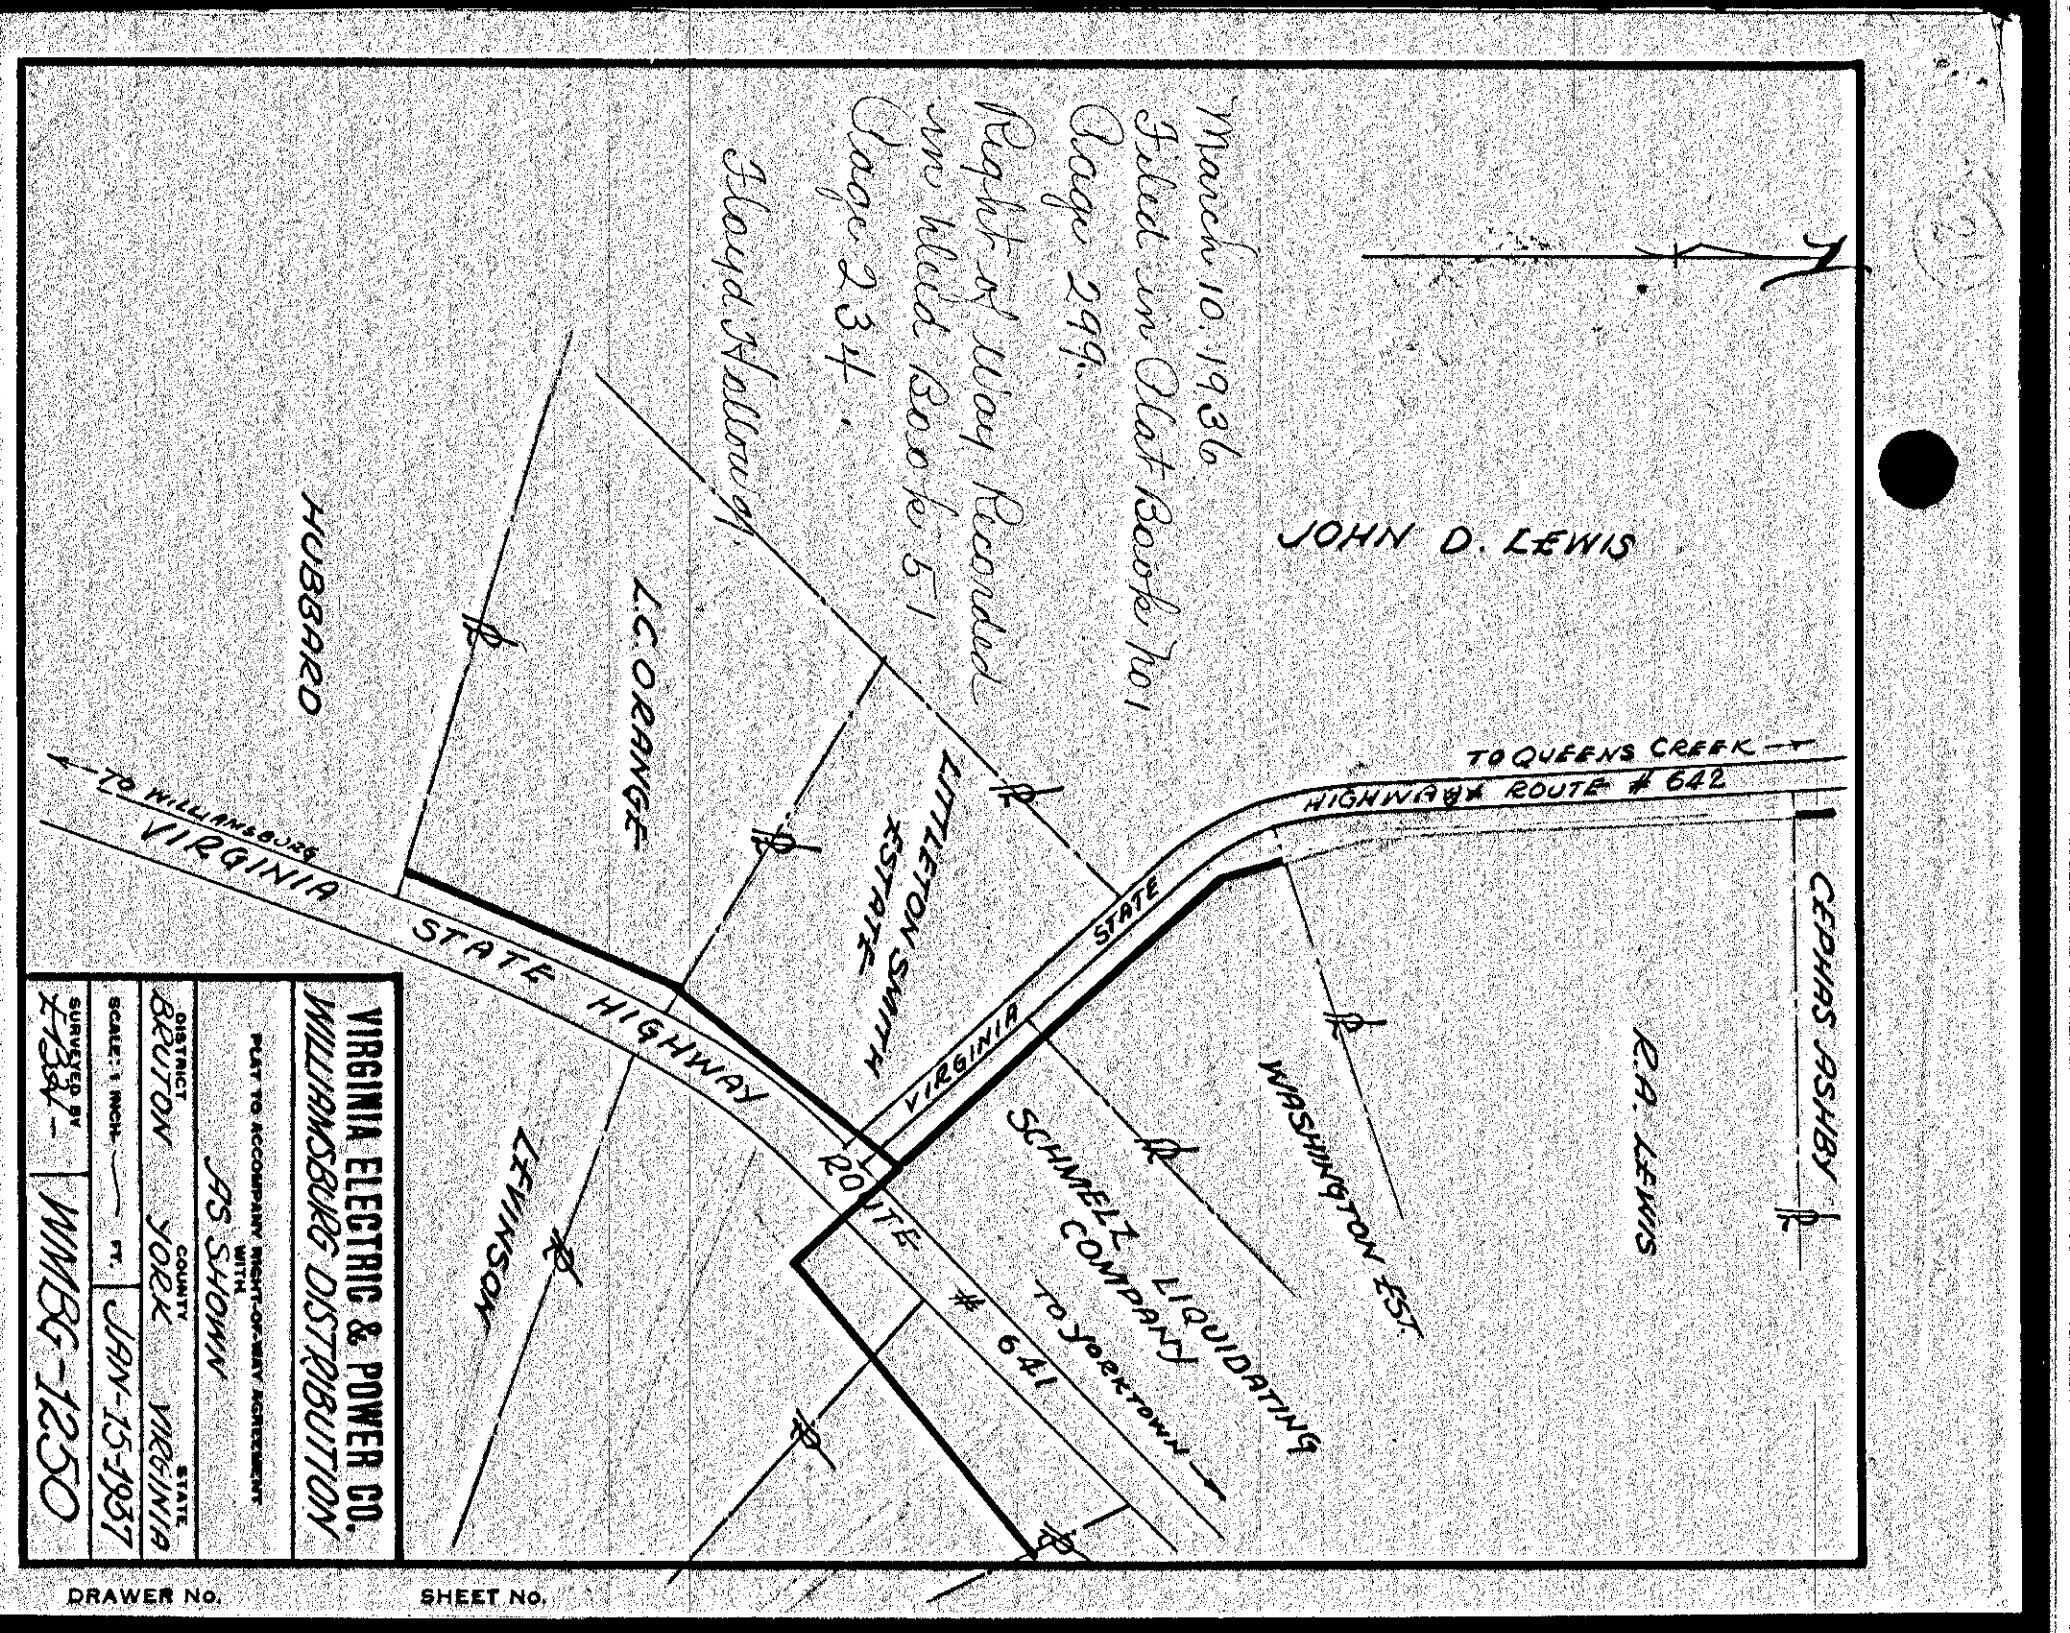

VIRGINIA ELECTRIC & POWER CO.
WILLIAMSBURG DISTRIBUTION
PLAT TO ACCOMPANY RIGHT-OF-WAY AGREEMENT
AS SHOWN
DISTRICT YORK COUNTY VIRGINIA
SCALE: 1 INCH = 100 FT.
JAN-15-1937
DRAWN BY WMBG-1250

DRAWER NO. SHEET NO.

299
301

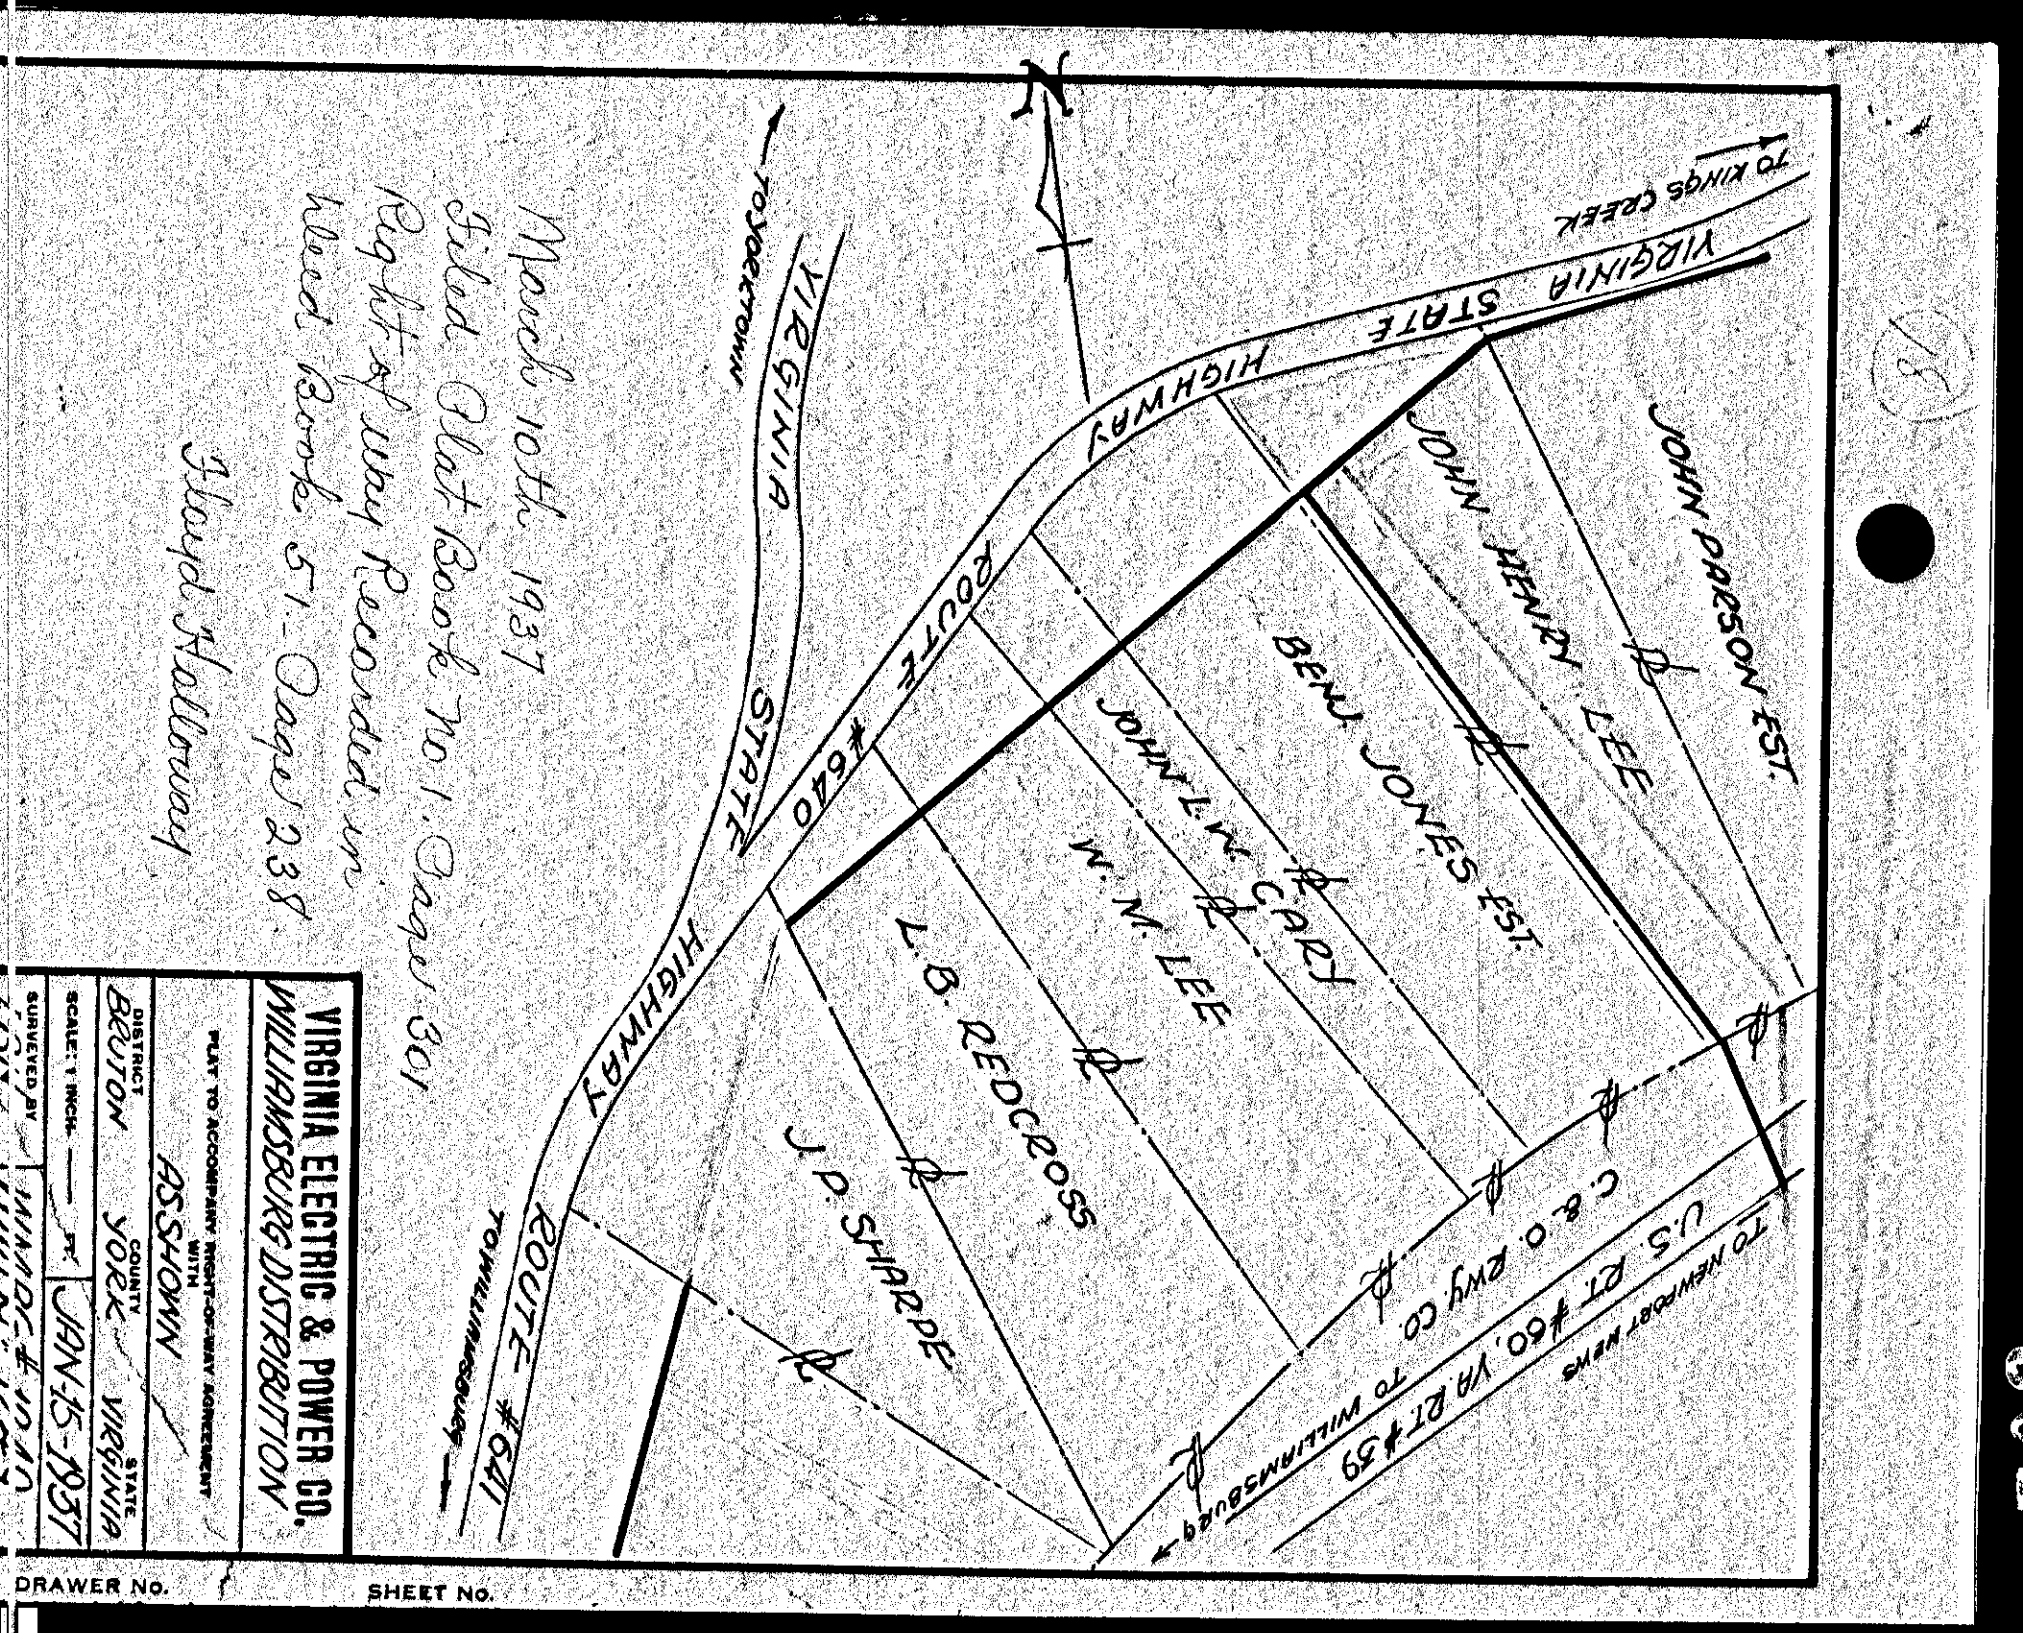

VIRGINIA ELECTRIC & POWER CO.
WILLIAMSBURG DISTRIBUTION
PLAT TO ACCOMPANY RIGHT-OF-WAY AGREEMENT
AS SHOWN
DISTRICT YORK COUNTY VIRGINIA
SCALE: 1 INCH = 100 FT.
JAN-15-1937
DRAWN BY WMBG-1249

DRAWER NO. SHEET NO.