

Filed Aug 10, 1937
 Plat Book 1 at Page 317
 Wood Randed Wood
 Book 51 at Page
 Lloyd Holloway

VIRGINIA ELECTRIC & POWER CO.
 WILLIAMSBURG DISTRIBUTION

PLAT TO ACCOMPANY RIGHT-OF-WAY AGREEMENT
 WITH
 ASSHOWN

DISTRICT
 COUNTY
 STATE


BEUTON YORK VIRGINIA

SCALE: 1 INCH = 1 MILE

PREPARED BY
 WMBG # 1249

DRAWER No. SHEET No.

317

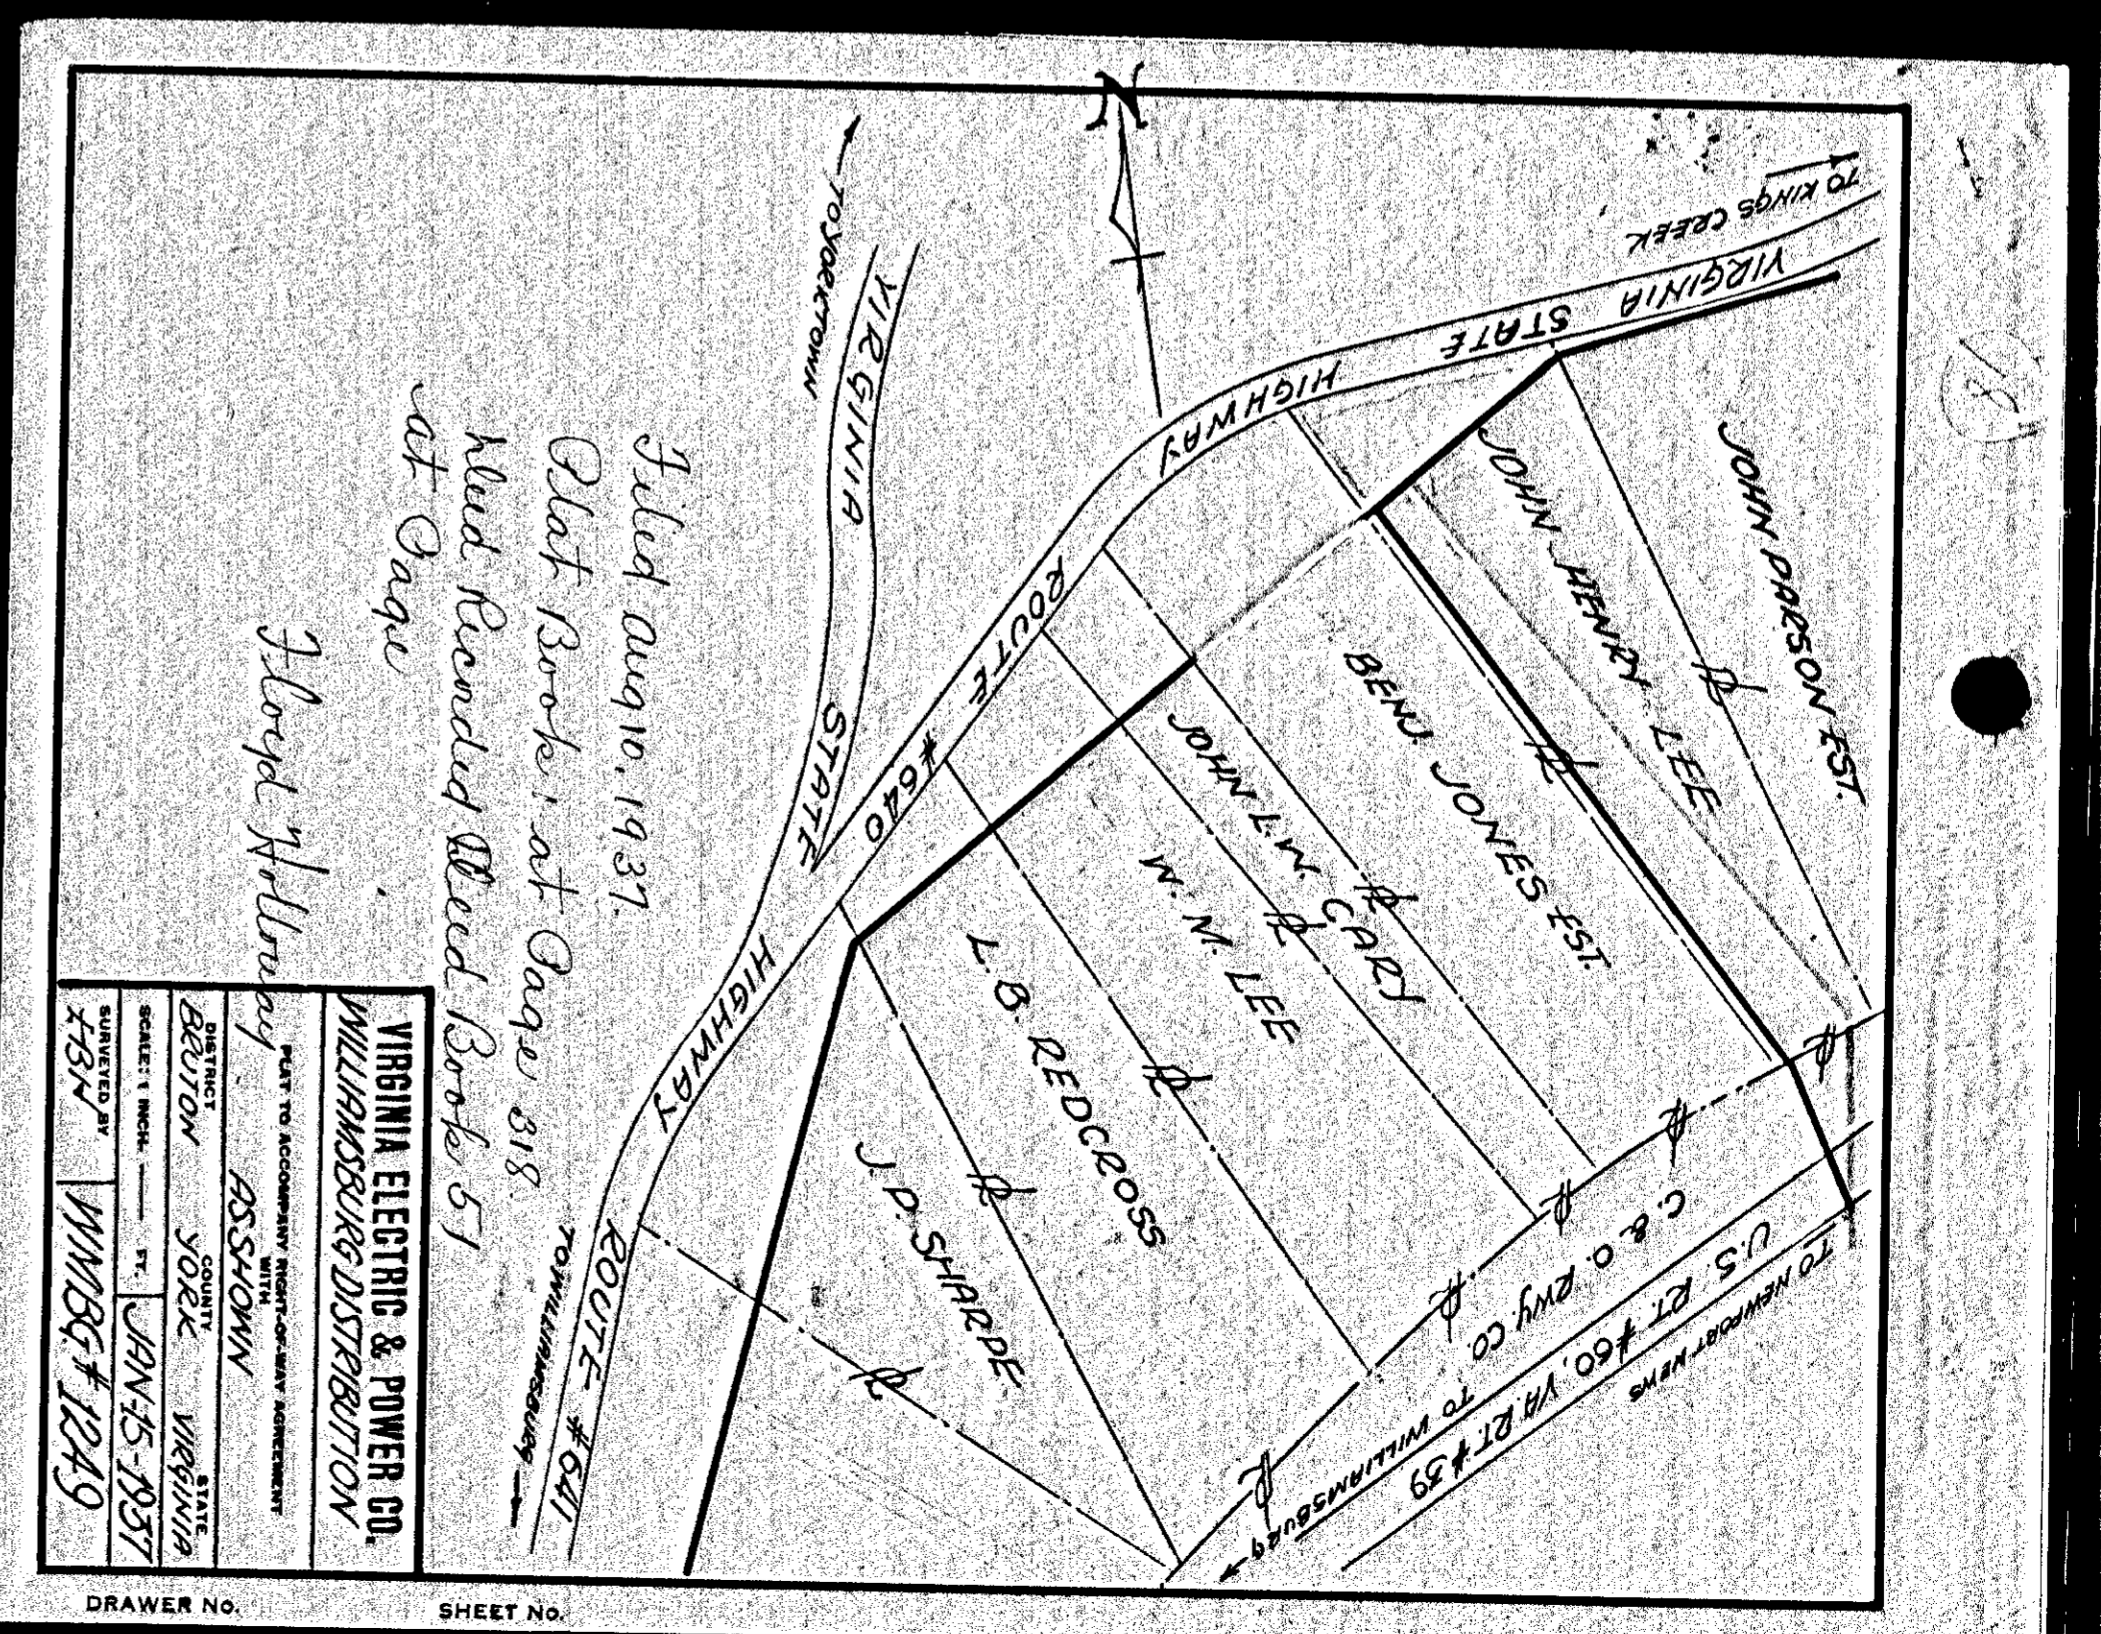

Filed Aug 10, 1937
 Plat Book 1 at Page 318
 Wood Randed Wood Book 51
 at Page
 Lloyd Holloway

VIRGINIA ELECTRIC & POWER CO.
 WILLIAMSBURG DISTRIBUTION

PLAT TO ACCOMPANY RIGHT-OF-WAY AGREEMENT
 WITH
 ASSHOWN

DISTRICT
 COUNTY
 STATE


BEUTON YORK VIRGINIA

SCALE: 1 INCH = 1 MILE

PREPARED BY
 WMBG # 1249

DRAWER No. SHEET No.

318

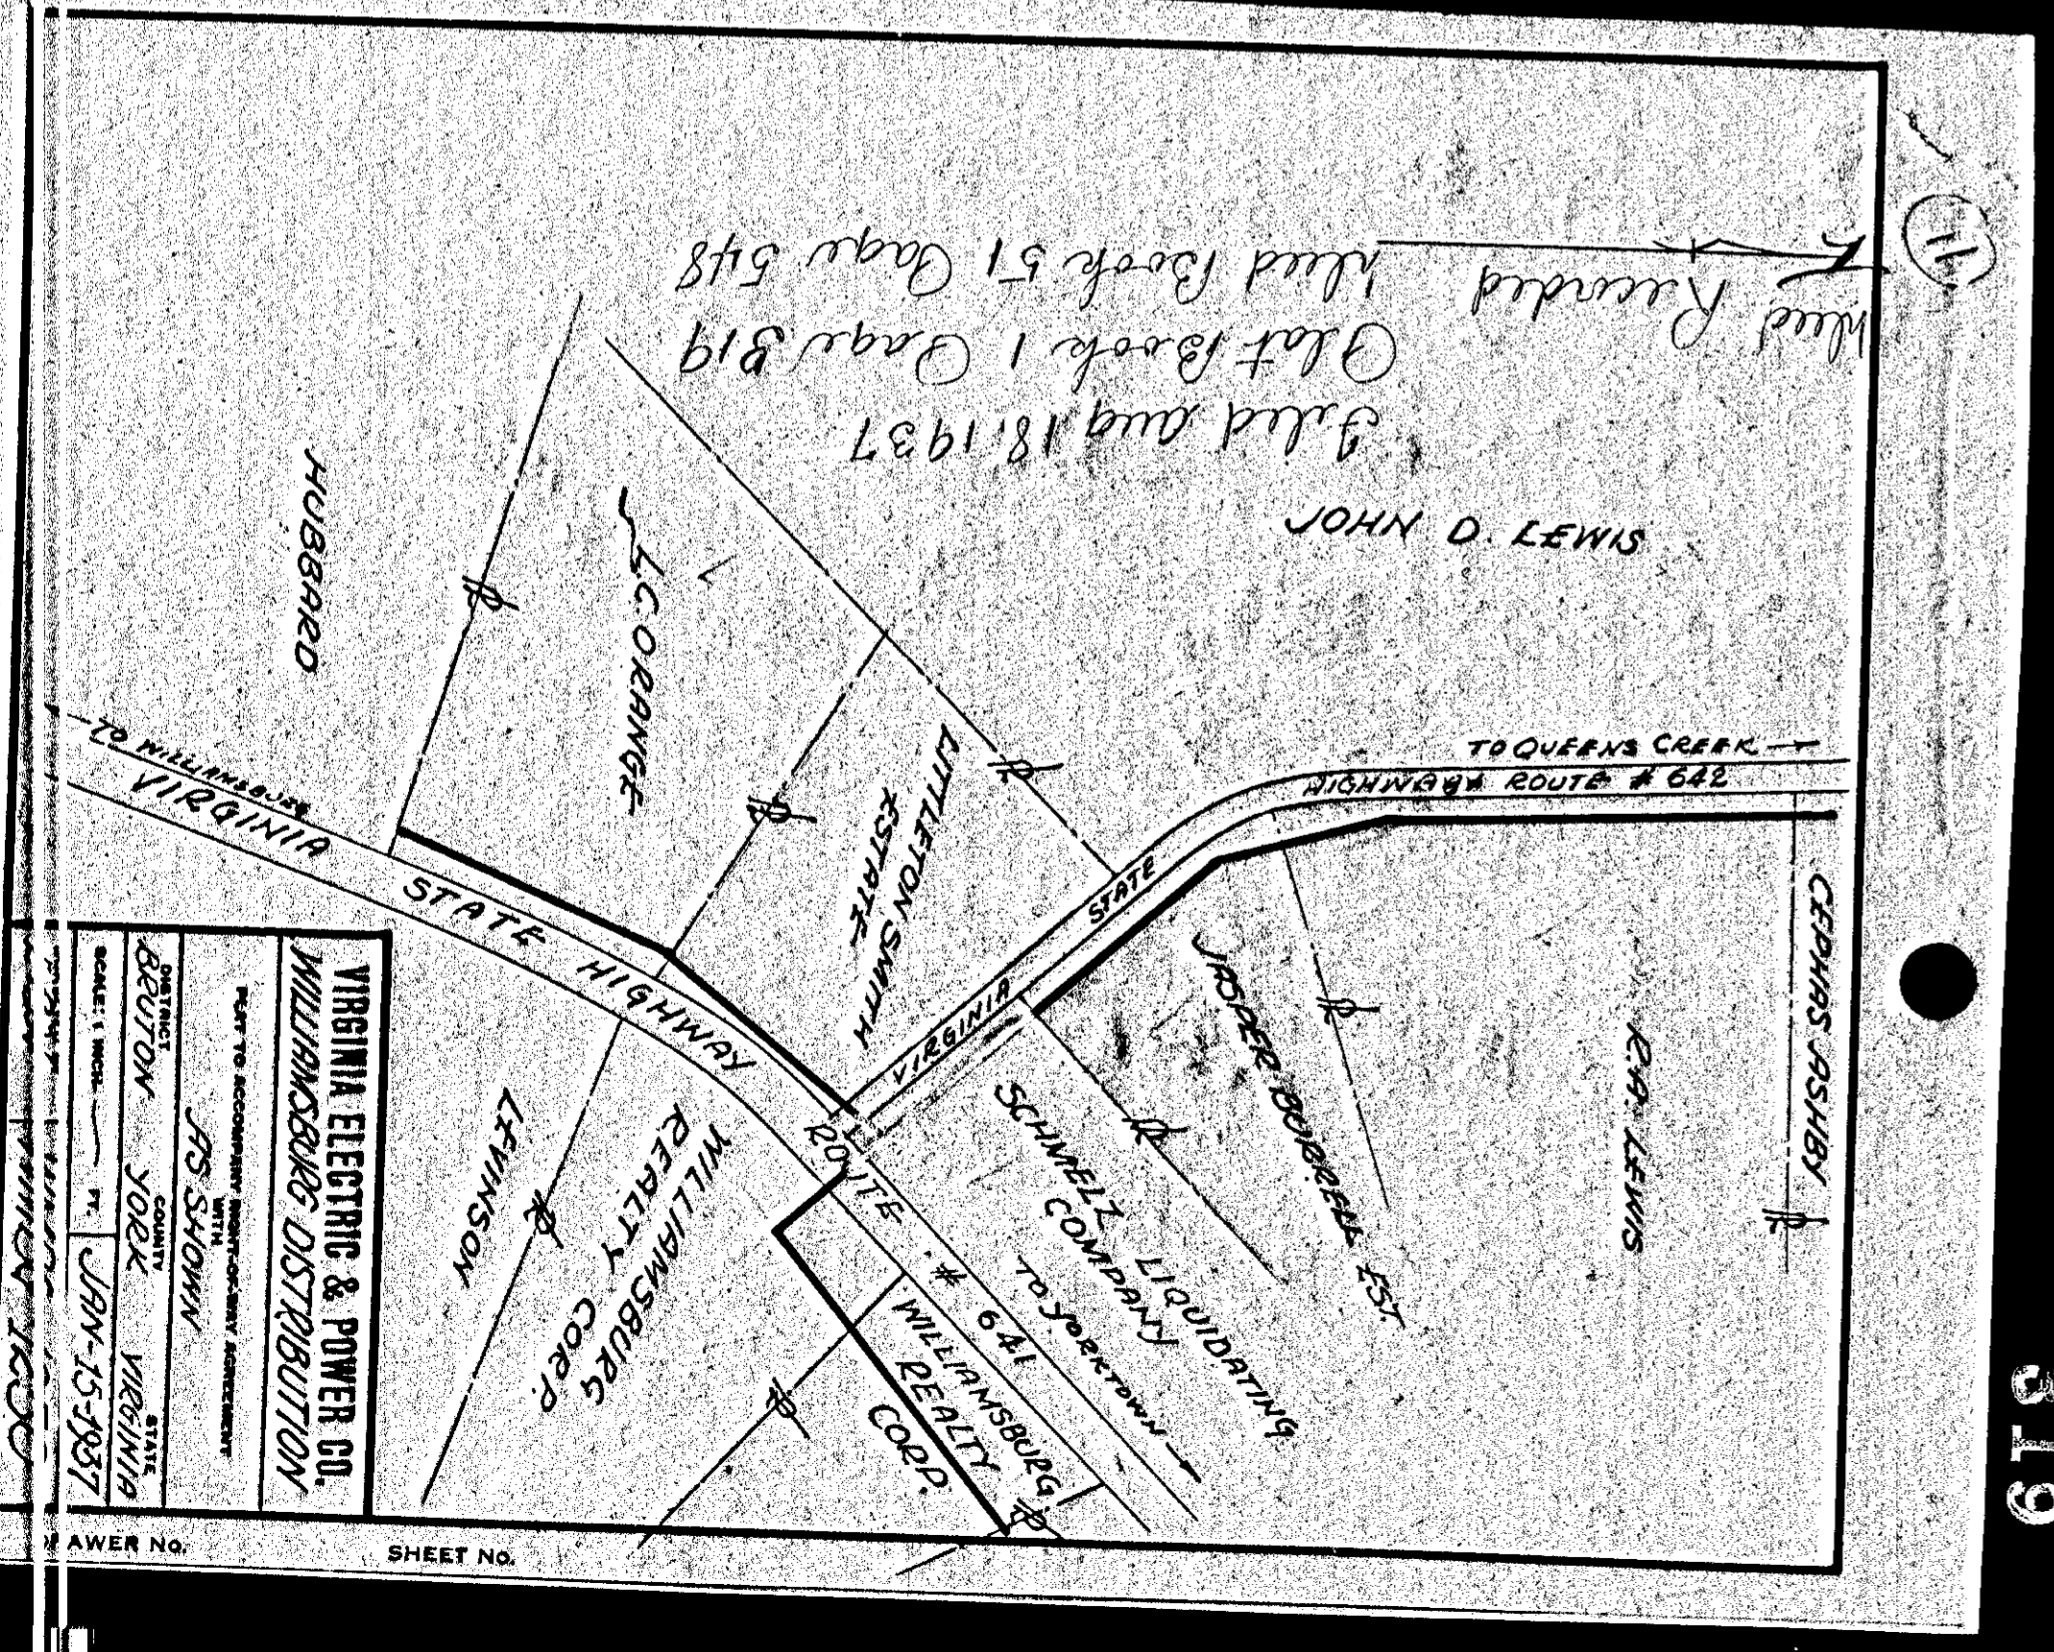

Filed Aug 18, 1937
 Plat Book 1 at Page 319
 Wood Randed Wood Book 51 at Page 548

VIRGINIA ELECTRIC & POWER CO.
 WILLIAMSBURG DISTRIBUTION

PLAT TO ACCOMPANY RIGHT-OF-WAY AGREEMENT
 WITH
 ASSHOWN

DISTRICT
 COUNTY
 STATE

BEUTON YORK VIRGINIA

SCALE: 1 INCH = 1 MILE

PREPARED BY
 WMBG # 1249

DRAWER No. SHEET No.

319