



Filed Oct 21, 1937  
 Wled Recd Oct 24  
 1937. Wled Book 52  
 Pages 53  
 Floyd Holloway  
 Clerk

VIRGINIA ELECTRIC & POWER CO.		
YORK RIVER EXTENSION		
TRANSMISSION LINE		
PLOT TO ACCOMPANY RIGHT OF WAY		
AGREEMENT WITH		
AS SHOWN		
DISTRICT	COUNTY	STATE
BRUTON	YORK	VIRGINIA
APRIL 19 1937		
SURVEYED BY	WMBG # 1270	
E.B.H.		

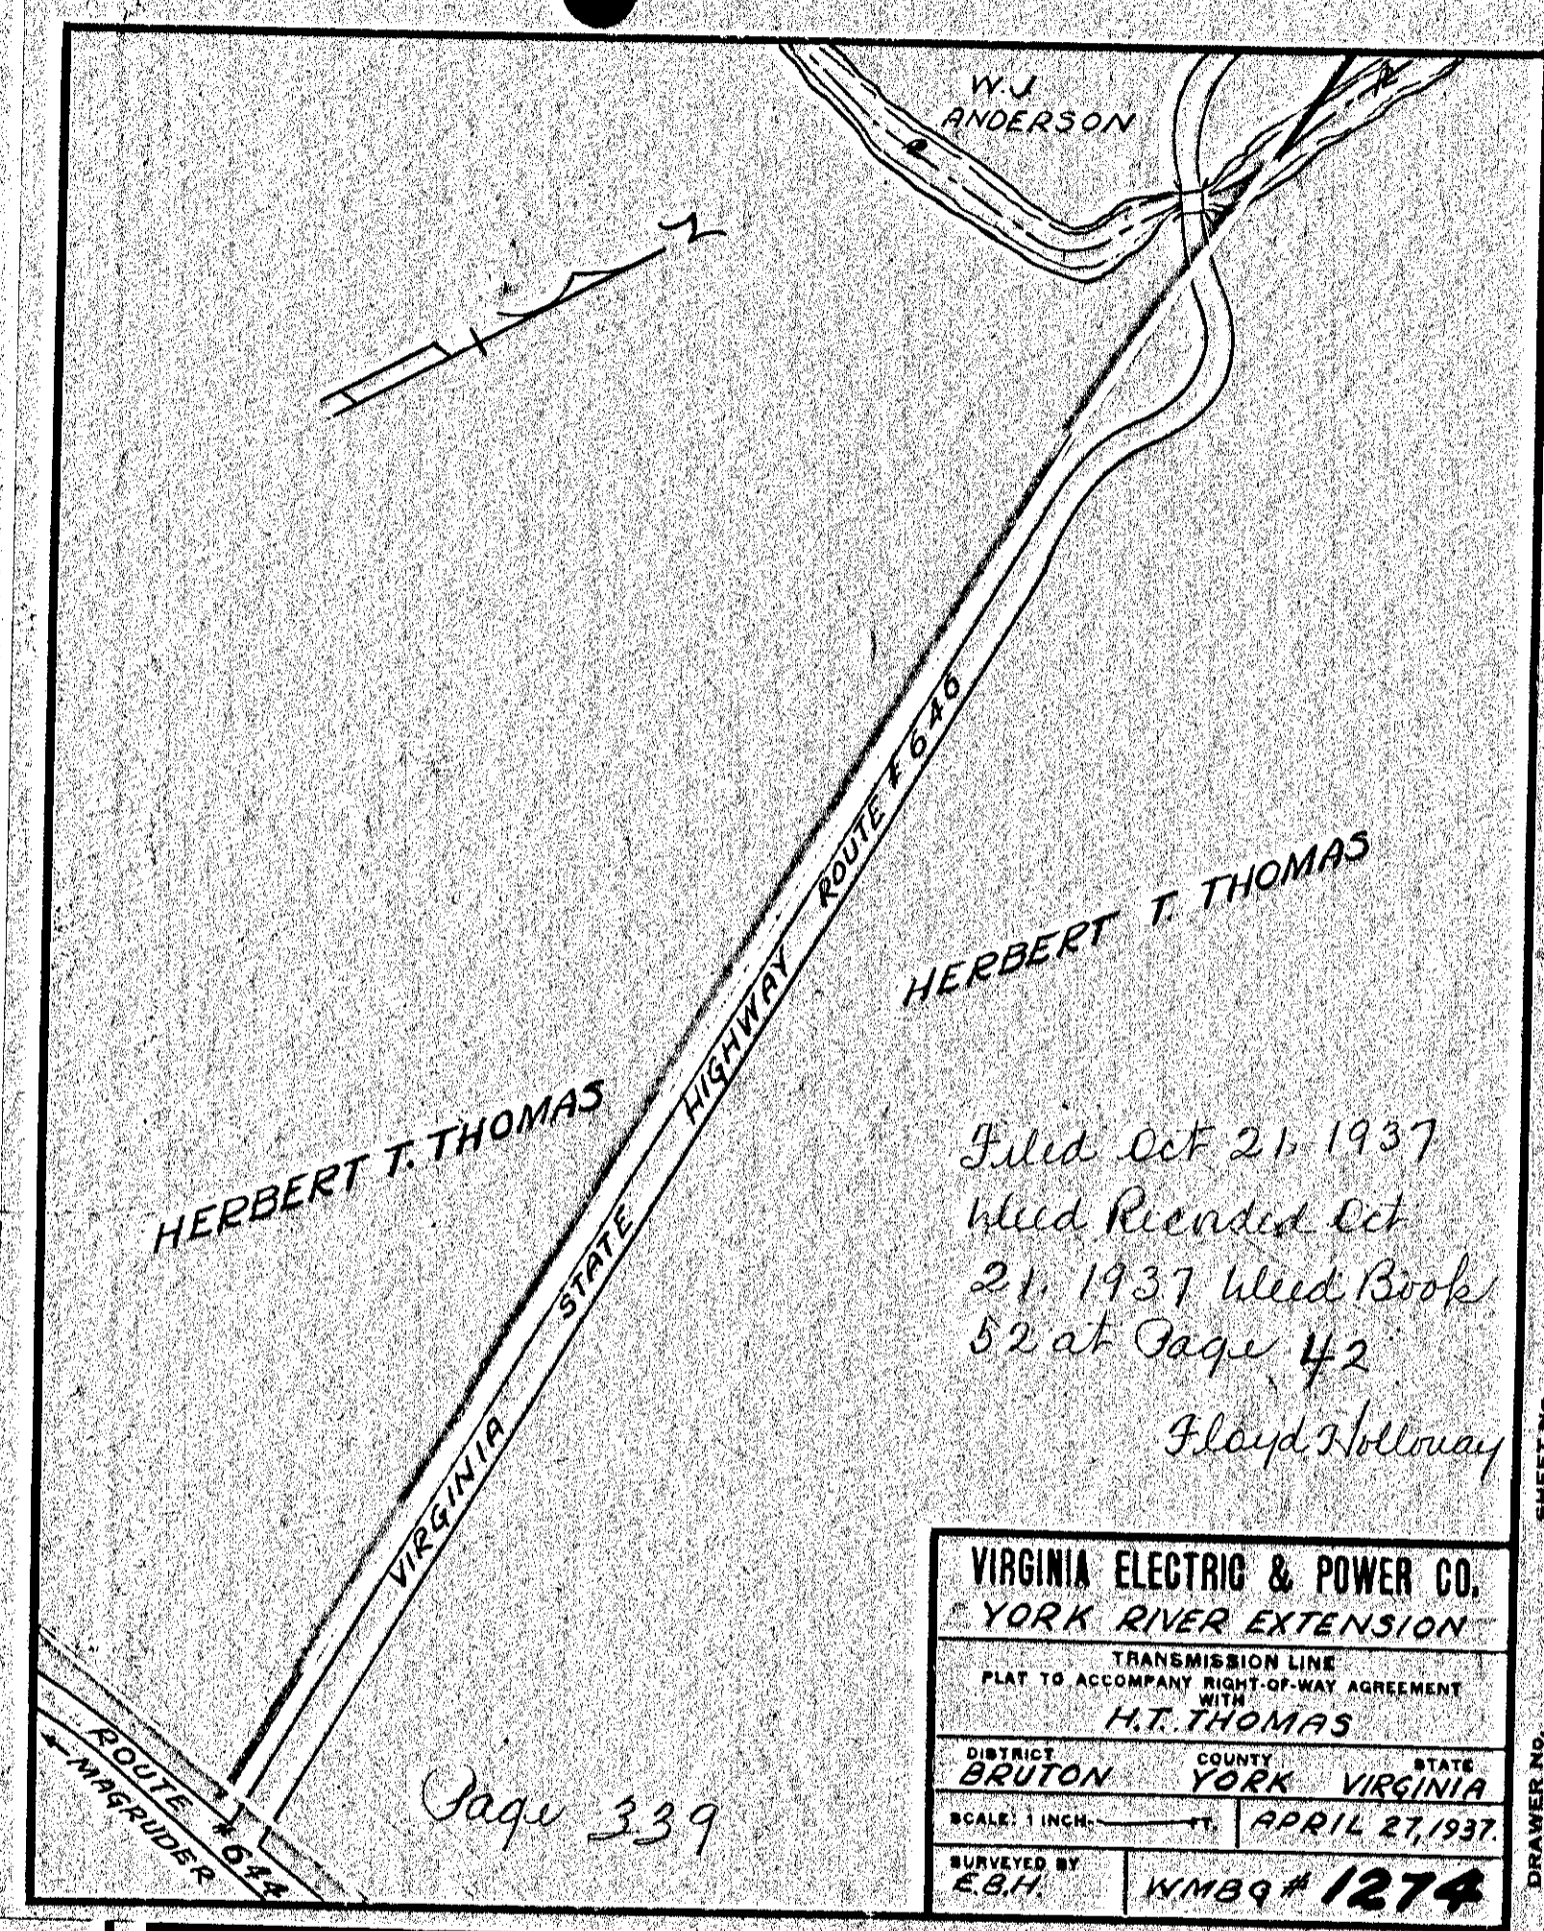

Filed Oct 21, 1937  
 Wled Recd Oct  
 21, 1937 Wled Book  
 52 at Page 42  
 Floyd Holloway

VIRGINIA ELECTRIC & POWER CO.		
YORK RIVER EXTENSION		
TRANSMISSION LINE		
PLOT TO ACCOMPANY RIGHT OF WAY AGREEMENT		
WITH		
H.T. THOMAS		
DISTRICT	COUNTY	STATE
BRUTON	YORK	VIRGINIA
APRIL 27, 1937		
SURVEYED BY	WMBG # 1274	
E.B.H.		

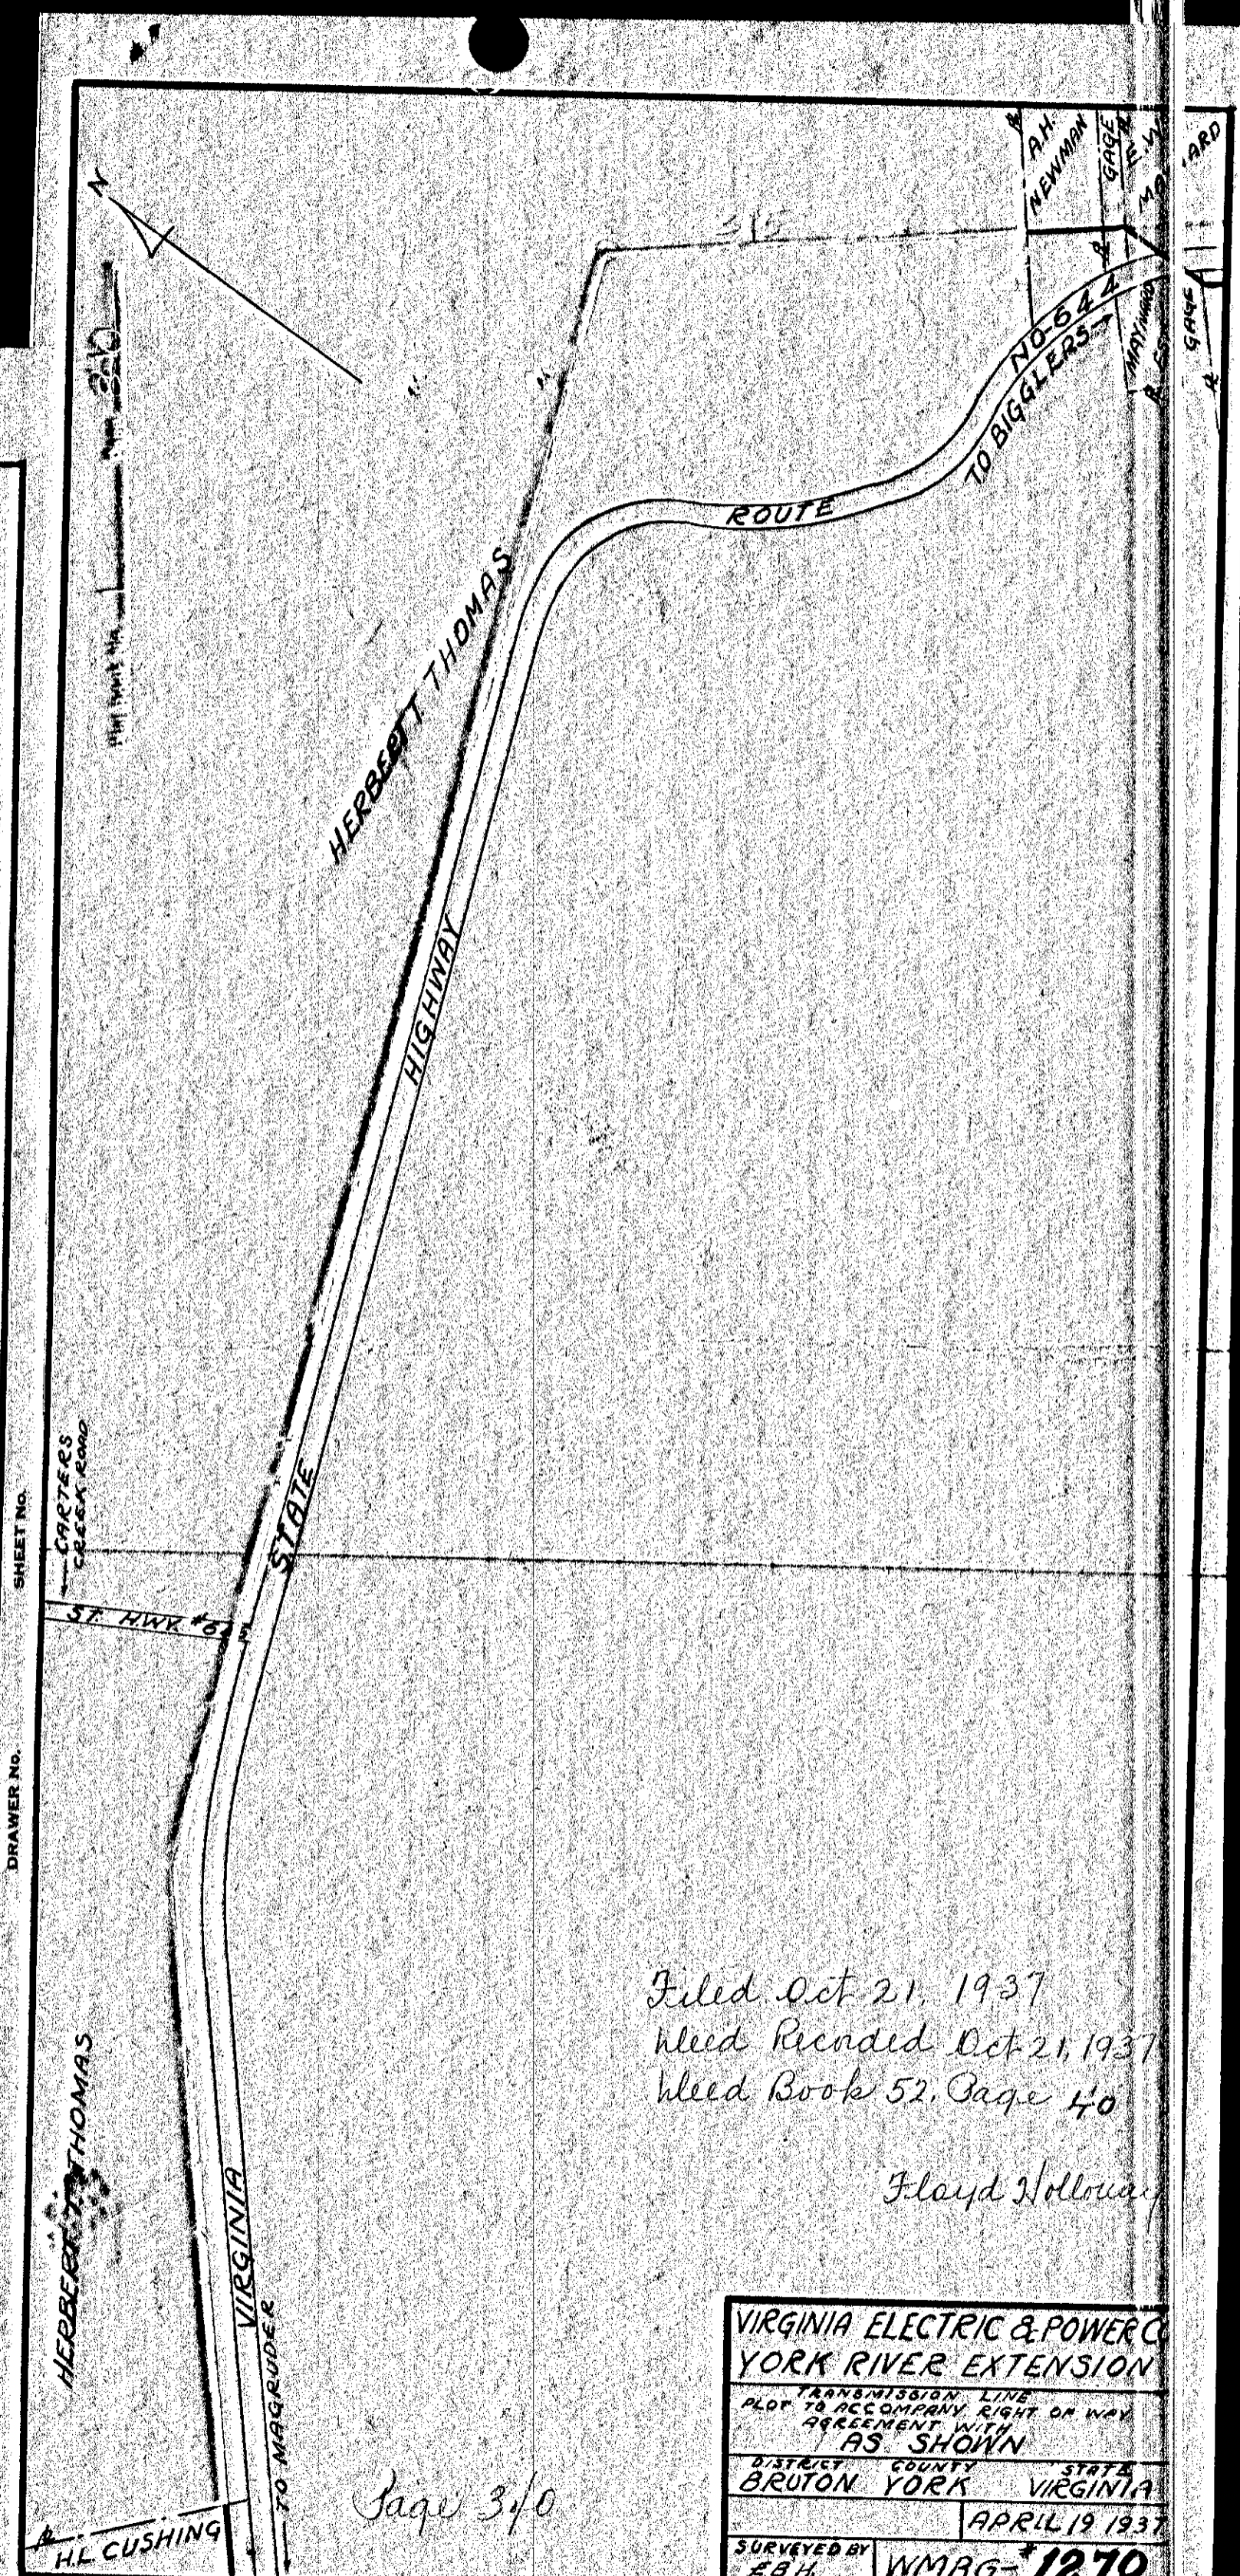

Filed Oct 21, 1937  
 Wled Recd Oct 21, 1937  
 Wled Book 52, Page 40  
 Floyd Holloway

VIRGINIA ELECTRIC & POWER CO.		
YORK RIVER EXTENSION		
TRANSMISSION LINE		
PLOT TO ACCOMPANY RIGHT OF WAY		
AGREEMENT WITH		
AS SHOWN		
DISTRICT	COUNTY	STATE
BRUTON	YORK	VIRGINIA
APRIL 19 1937		
SURVEYED BY	WMBG # 1270	
E.B.H.		

338  
 339  
 340