


Filed Oct 21, 1937  
 Rec'd Oct 24, 1937  
 Wled Book 52  
 Page 53  
 Floyd Holloway  
 Clerk

VIRGINIA ELECTRIC & POWER CO.		
YORK RIVER EXTENSION		
TRANSMISSION LINE		
PLOT TO ACCOMPANY RIGHT OF WAY AGREEMENT WITH AS SHOWN		
DISTRICT	COUNTY	STATE
BRUTON	YORK	VIRGINIA
APRIL 19 1937		
SURVEYED BY		
E.B.H. WMBG-1270		

Page 338

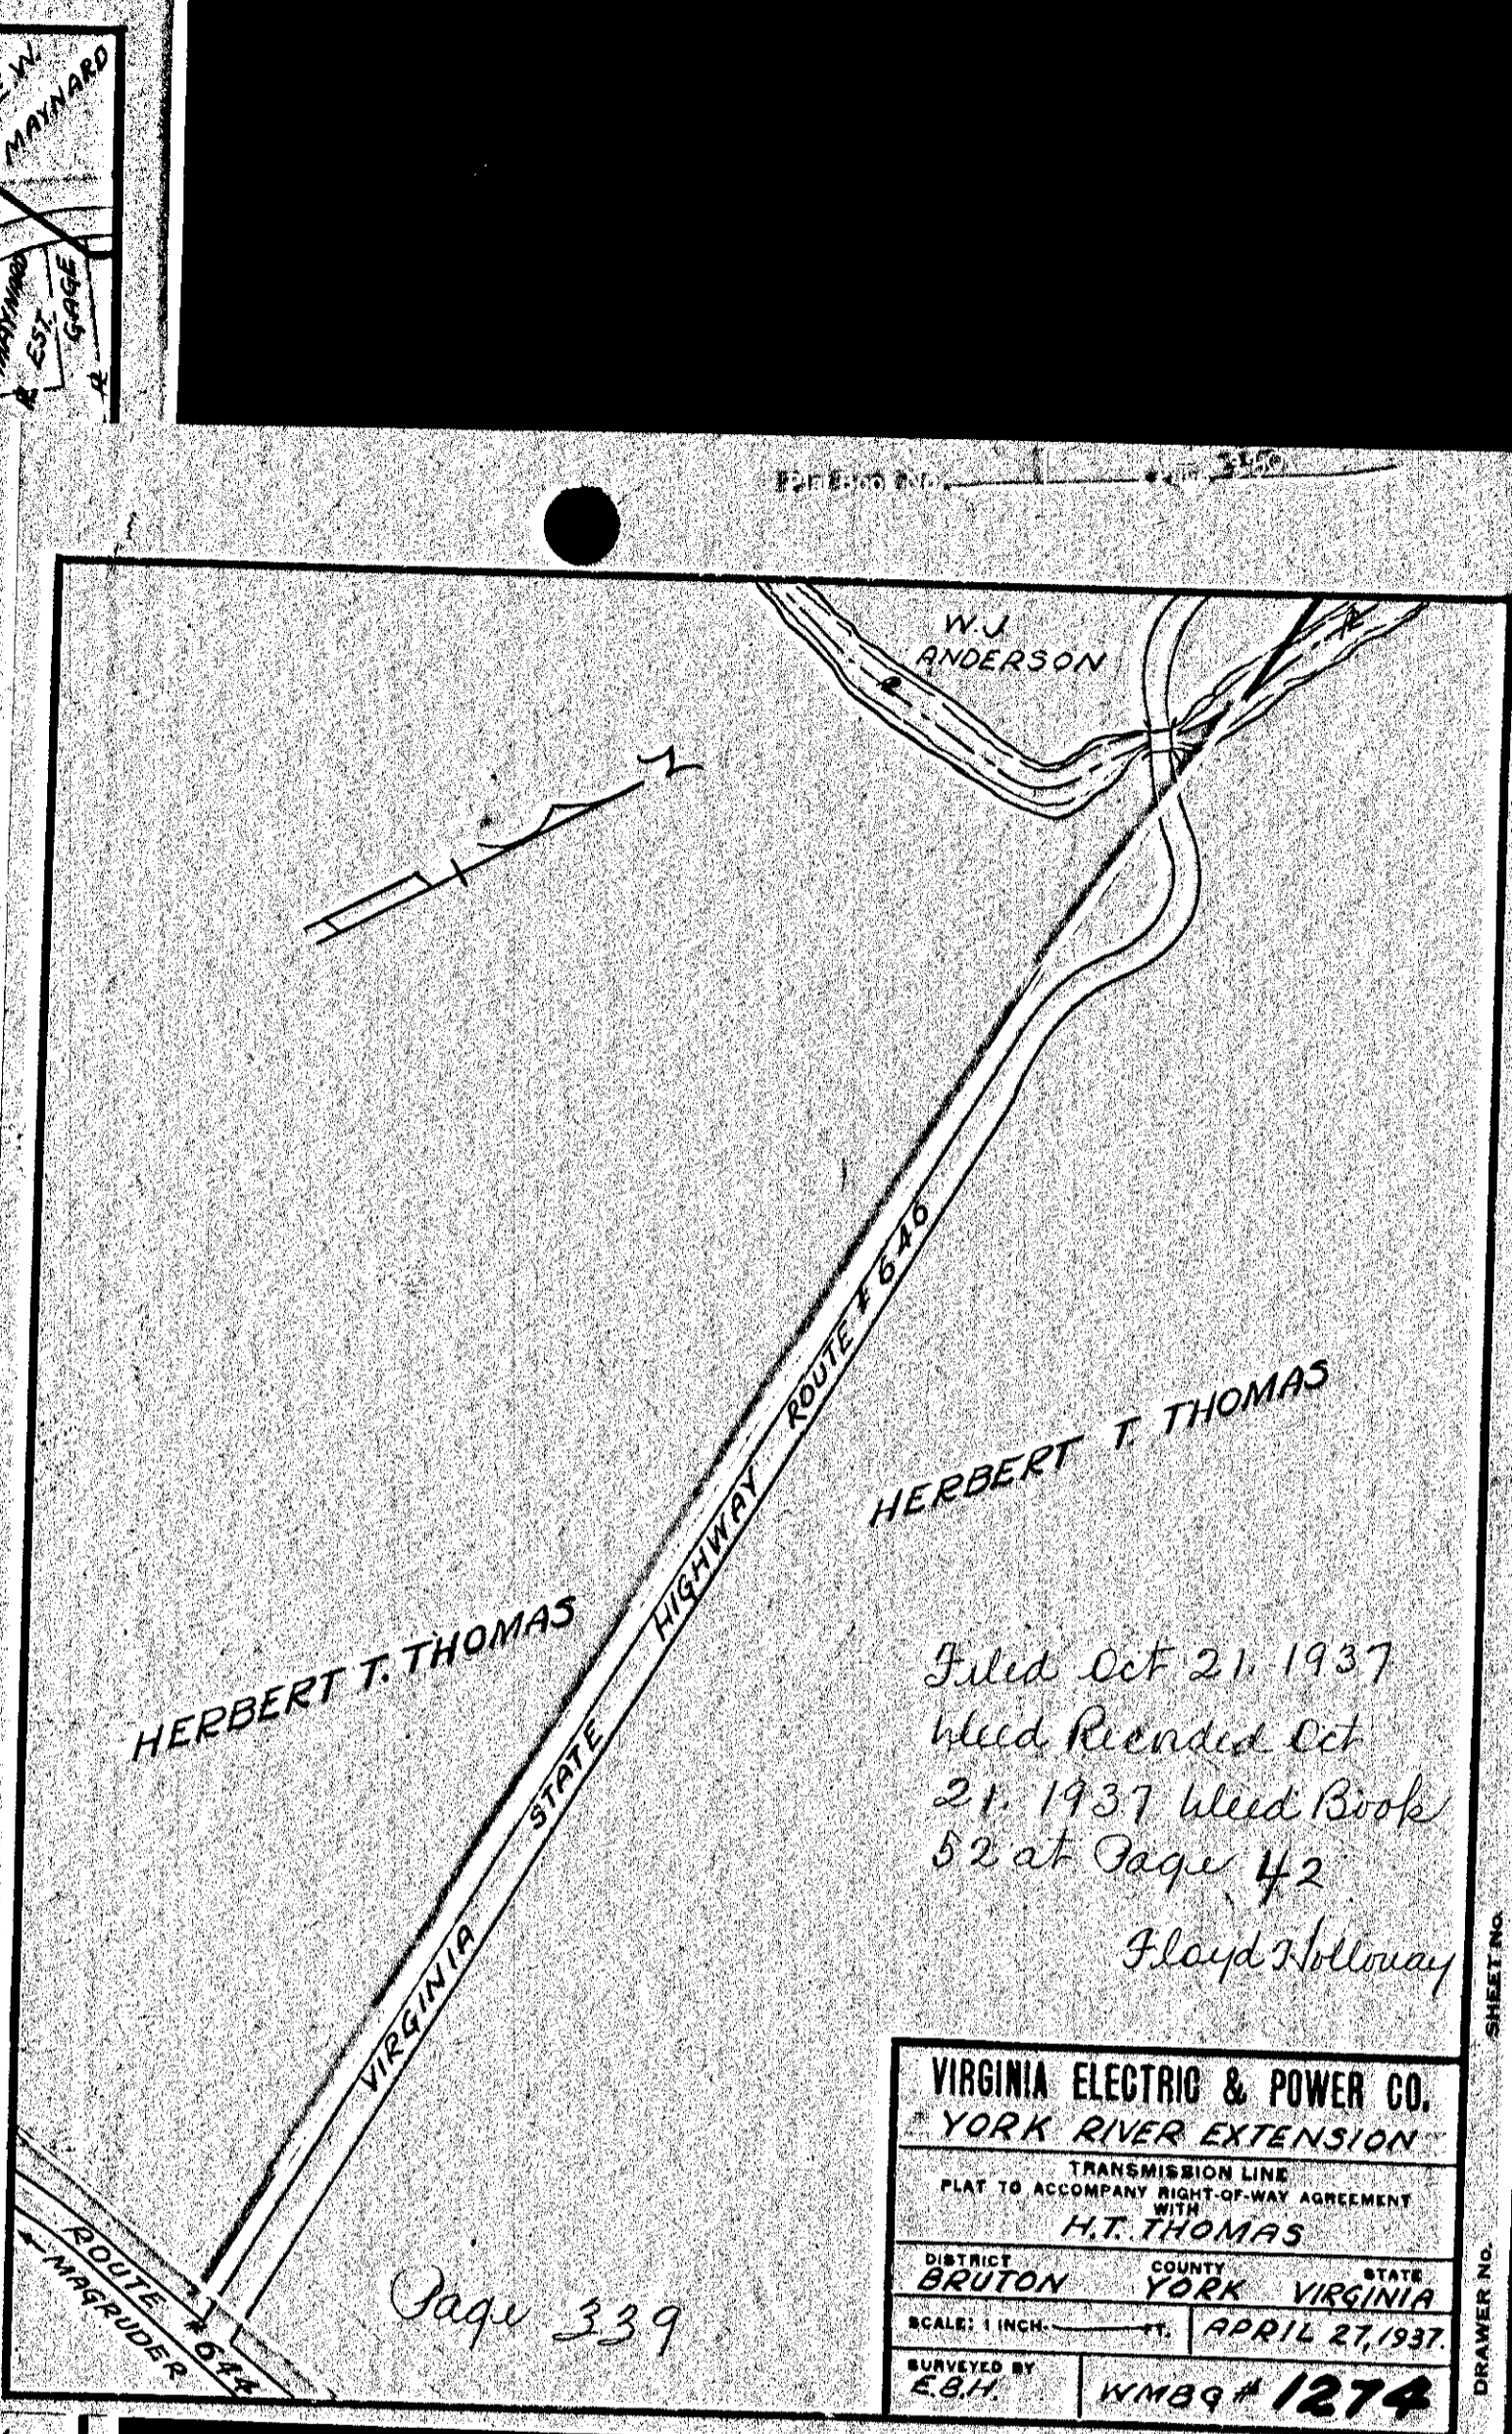


Filed Oct 21, 1937  
 Rec'd Oct 21, 1937  
 Wled Book 52  
 Page 42  
 Floyd Holloway

VIRGINIA ELECTRIC & POWER CO.		
YORK RIVER EXTENSION		
TRANSMISSION LINE		
PLOT TO ACCOMPANY RIGHT OF WAY AGREEMENT WITH H.T. THOMAS		
DISTRICT	COUNTY	STATE
BRUTON	YORK	VIRGINIA
APRIL 27 1937		
SURVEYED BY		
E.B.H. WMBG-1274		

Page 339

338

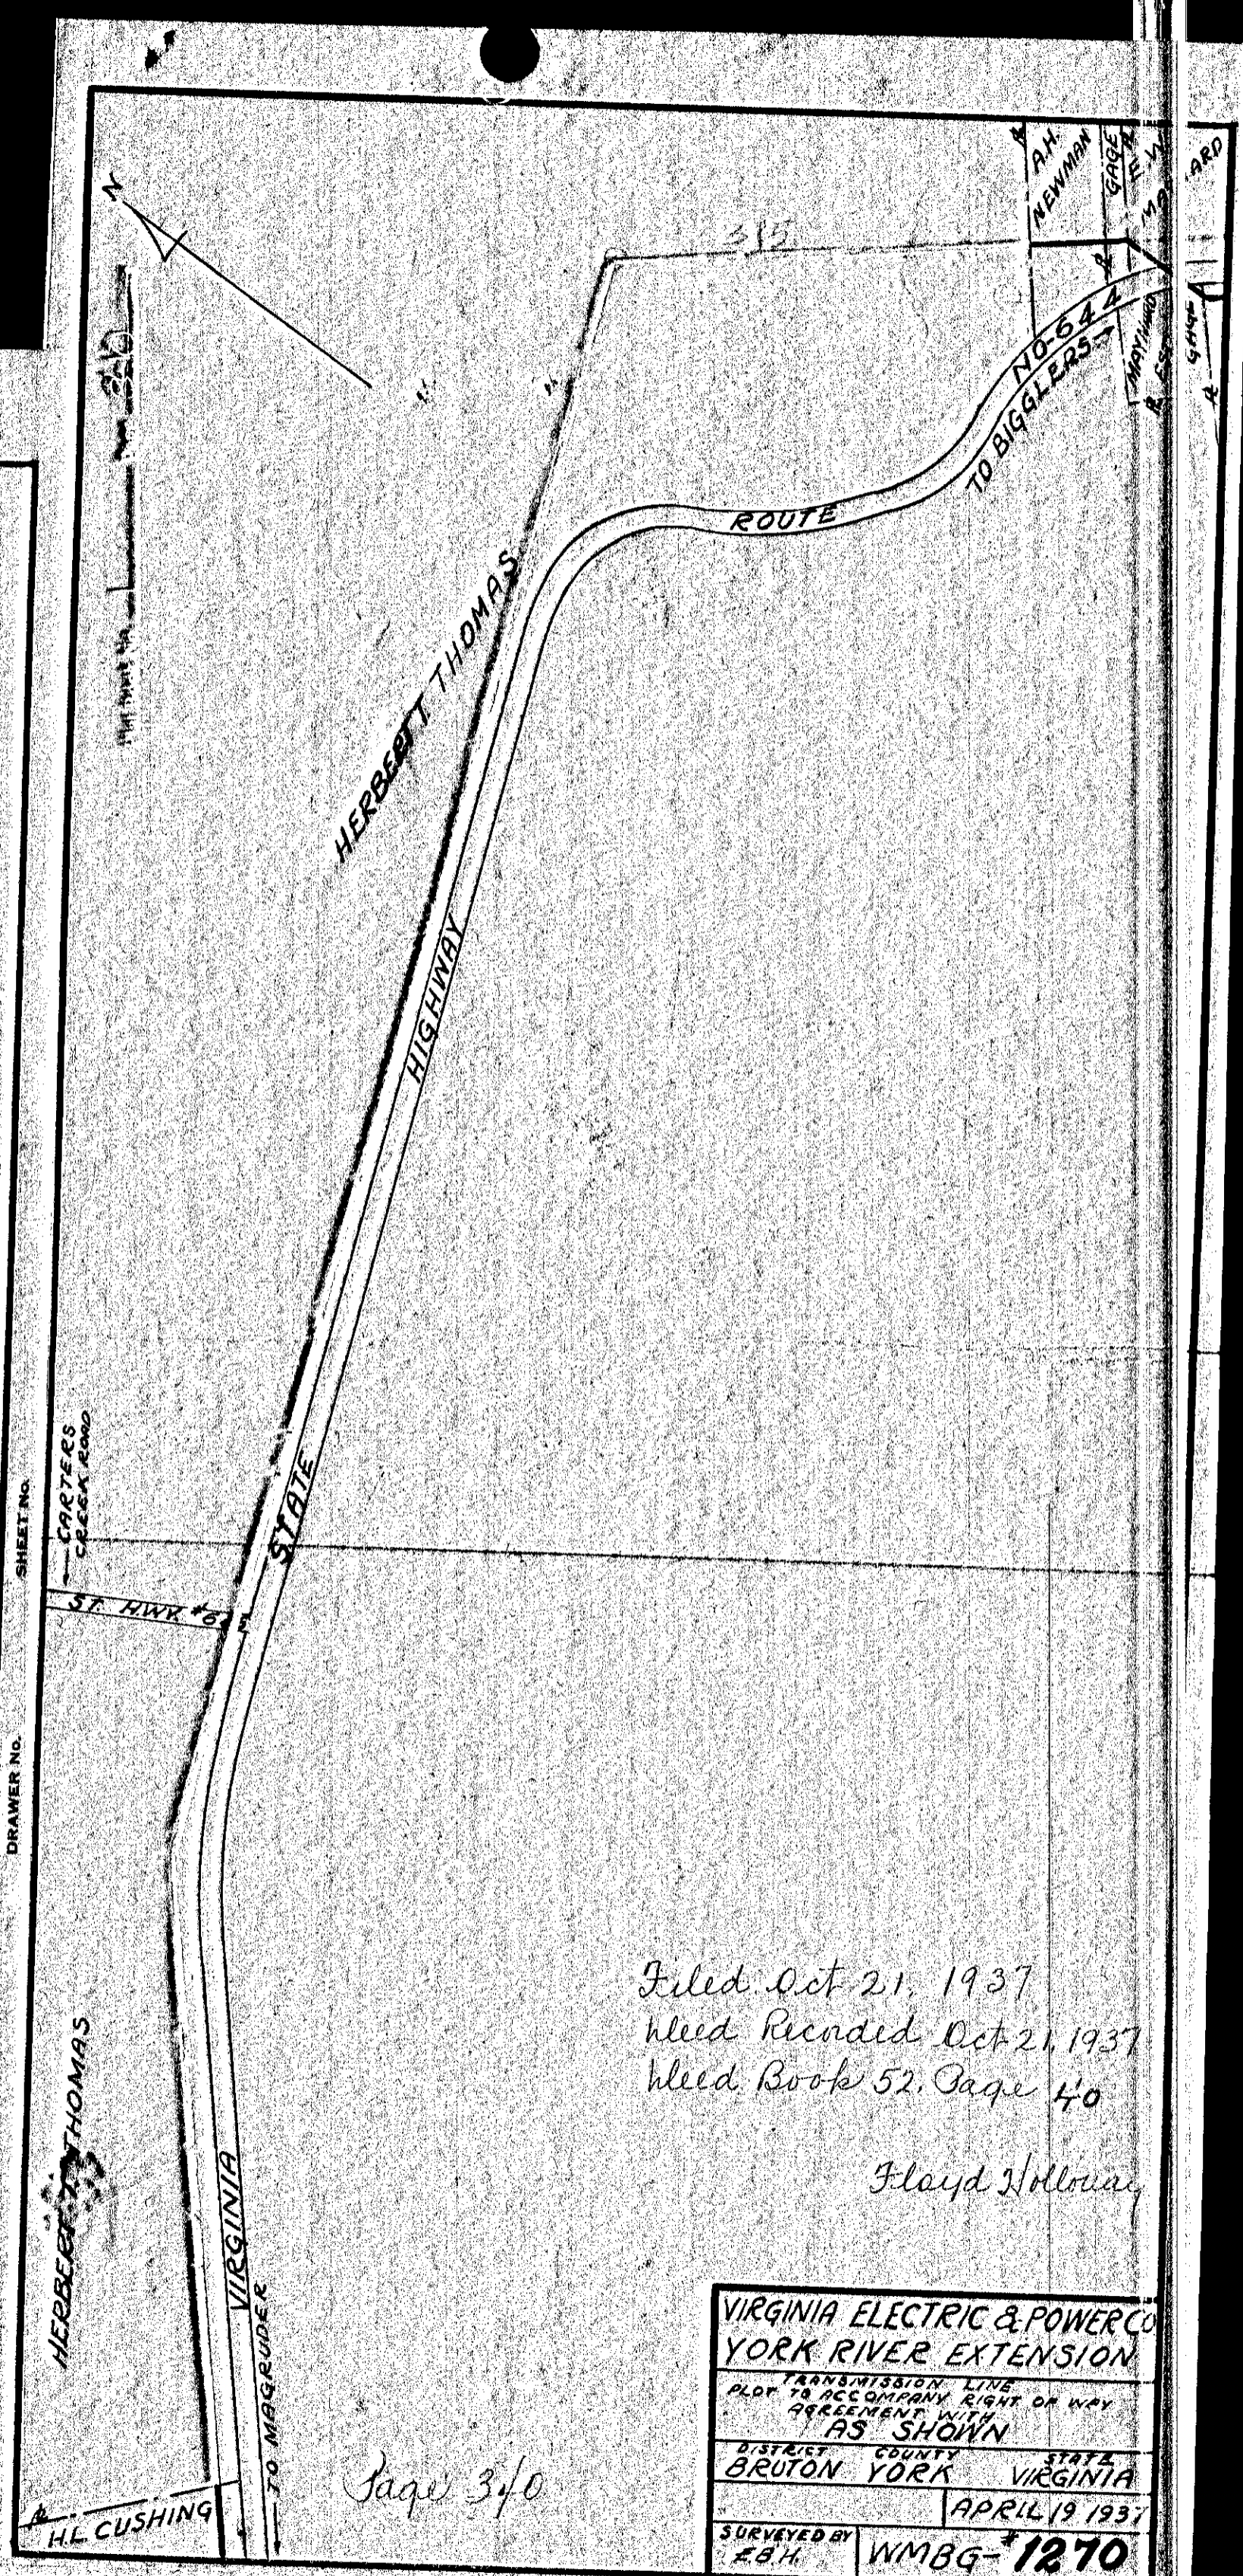

Filed Oct 21, 1937  
 Rec'd Oct 21, 1937  
 Wled Book 52  
 Page 40  
 Floyd Holloway

VIRGINIA ELECTRIC & POWER CO.		
YORK RIVER EXTENSION		
TRANSMISSION LINE		
PLOT TO ACCOMPANY RIGHT OF WAY AGREEMENT WITH AS SHOWN		
DISTRICT	COUNTY	STATE
BRUTON	YORK	VIRGINIA
APRIL 19 1937		
SURVEYED BY		
E.B.H. WMBG-1270		

Page 340

340