


VIRGINIA ELECTRIC & POWER CO.
 WILLIAMSBURG DISTRIBUTION
 PLAT TO ACCOMPANY BEST-OF-WAY AGREEMENT
 WITH AS SHOWN
 DISTRICT BEUTON COUNTY STATE VA
 SCALE: 1"=40' C.P. FEB. 23, 1939
 SURVEYED BY C.V.V. WMBG #1430

Page 412
 Filed May 16, 1939
 Deed Recorded
 Deed Book No. 53, Page 489
 Floyd Hallaway, Clerk


412

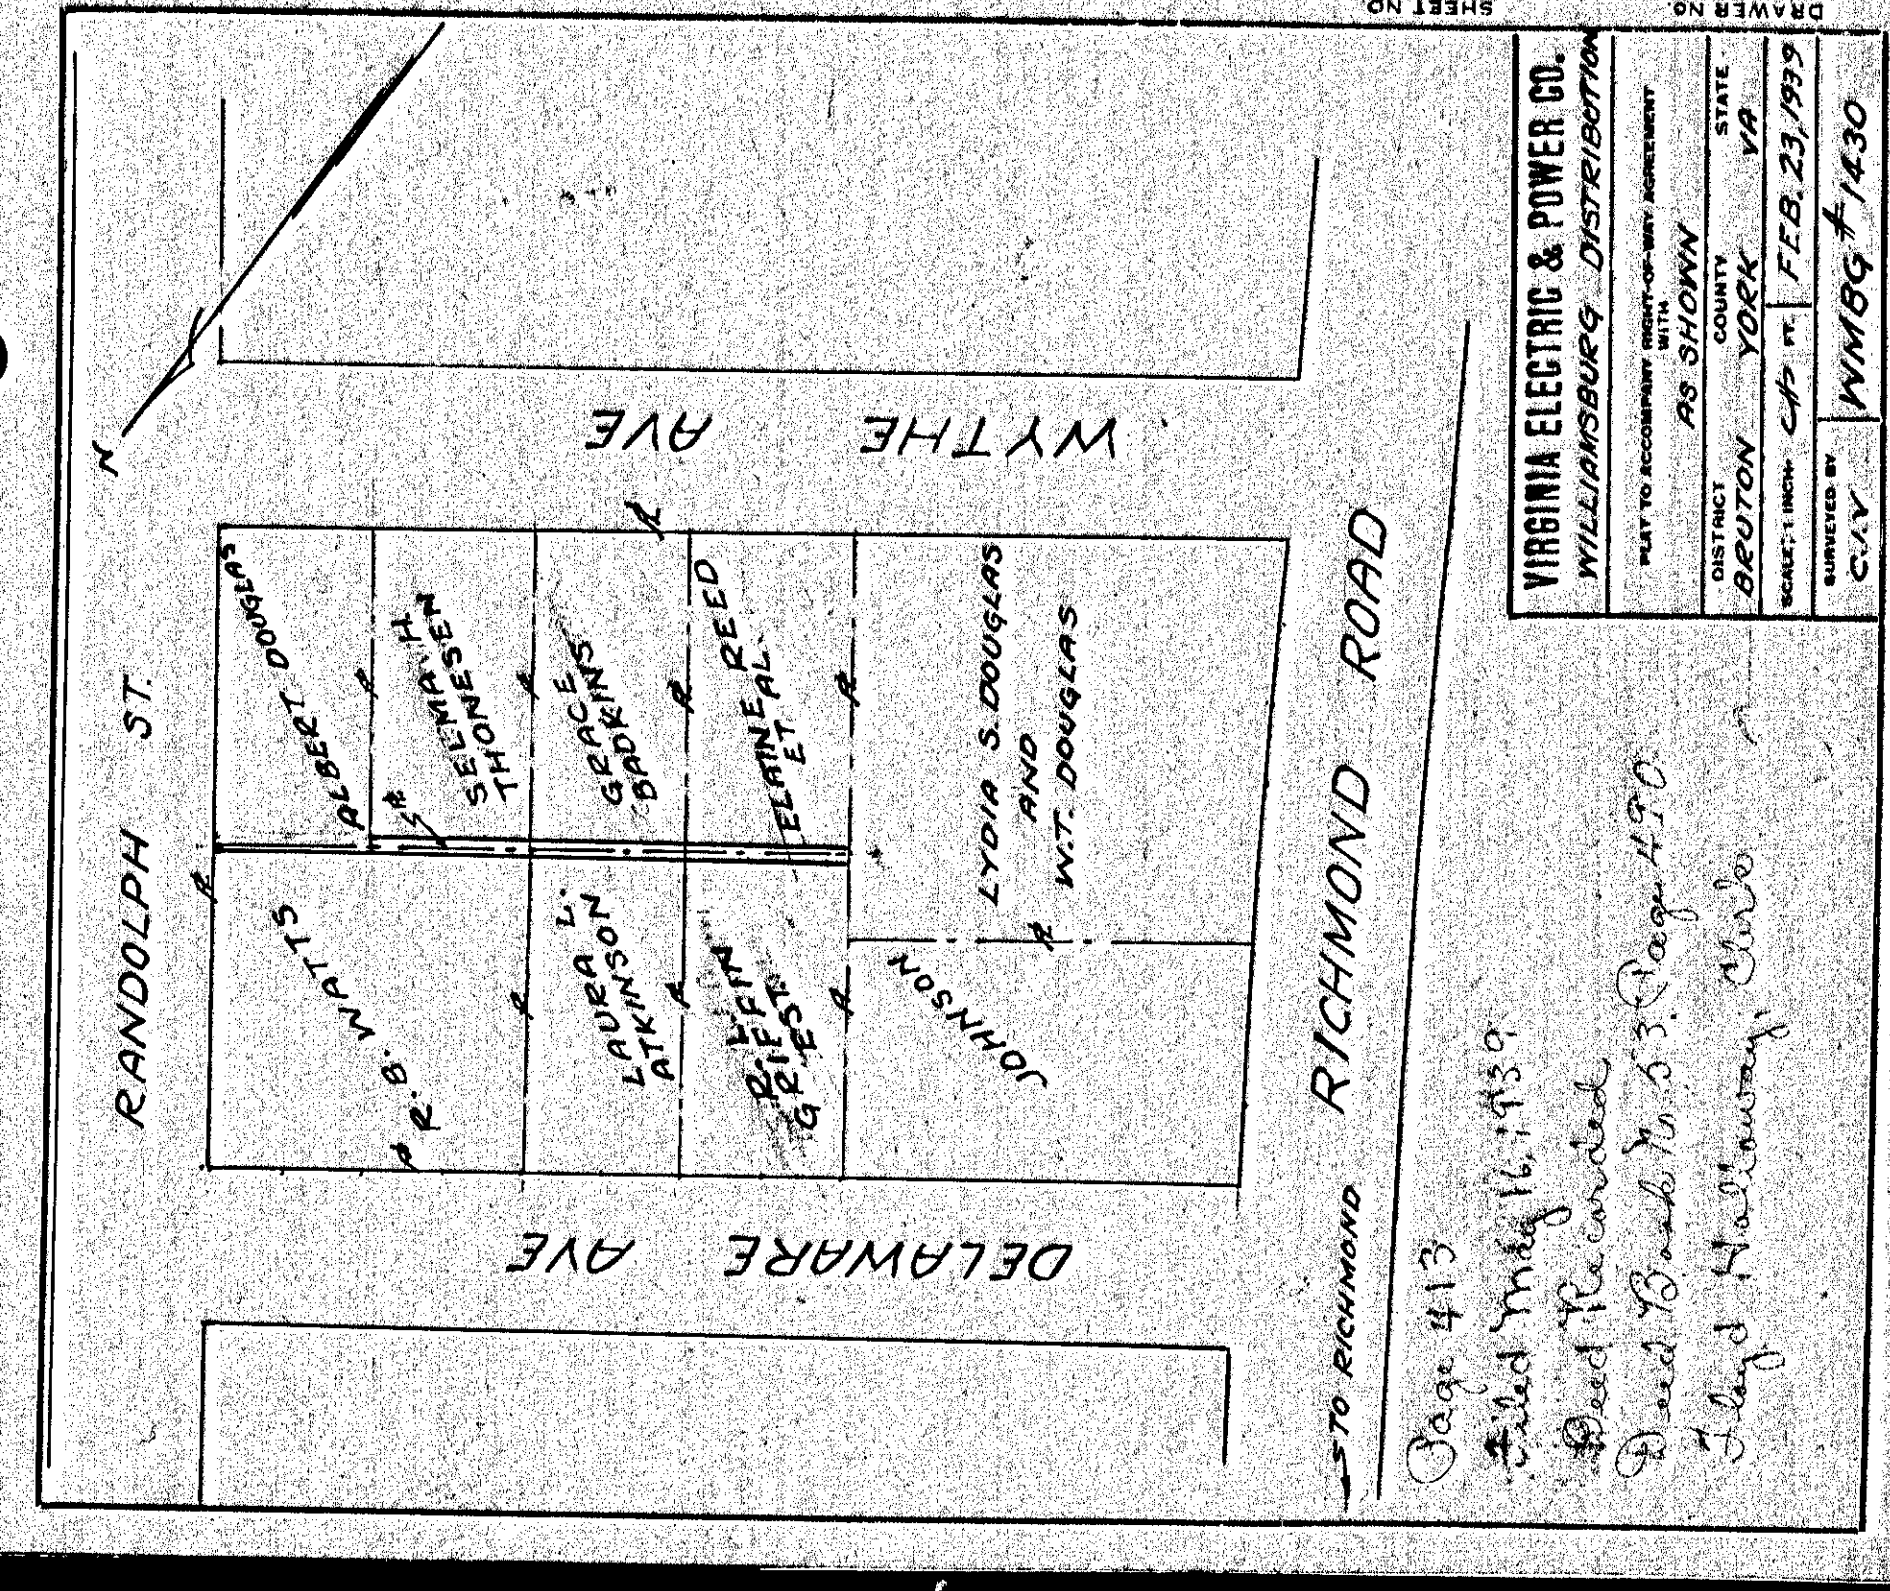

VIRGINIA ELECTRIC & POWER CO.
 WILLIAMSBURG DISTRIBUTION
 PLAT TO ACCOMPANY BEST-OF-WAY AGREEMENT
 WITH AS SHOWN
 DISTRICT BEUTON COUNTY STATE VA
 SCALE: 1"=40' C.P. FEB. 23, 1939
 SURVEYED BY C.V.V. WMBG #1430

Page 413
 Filed May 16, 1939
 Deed Recorded
 Deed Book No. 53, Page 490
 Floyd Hallaway, Clerk


413

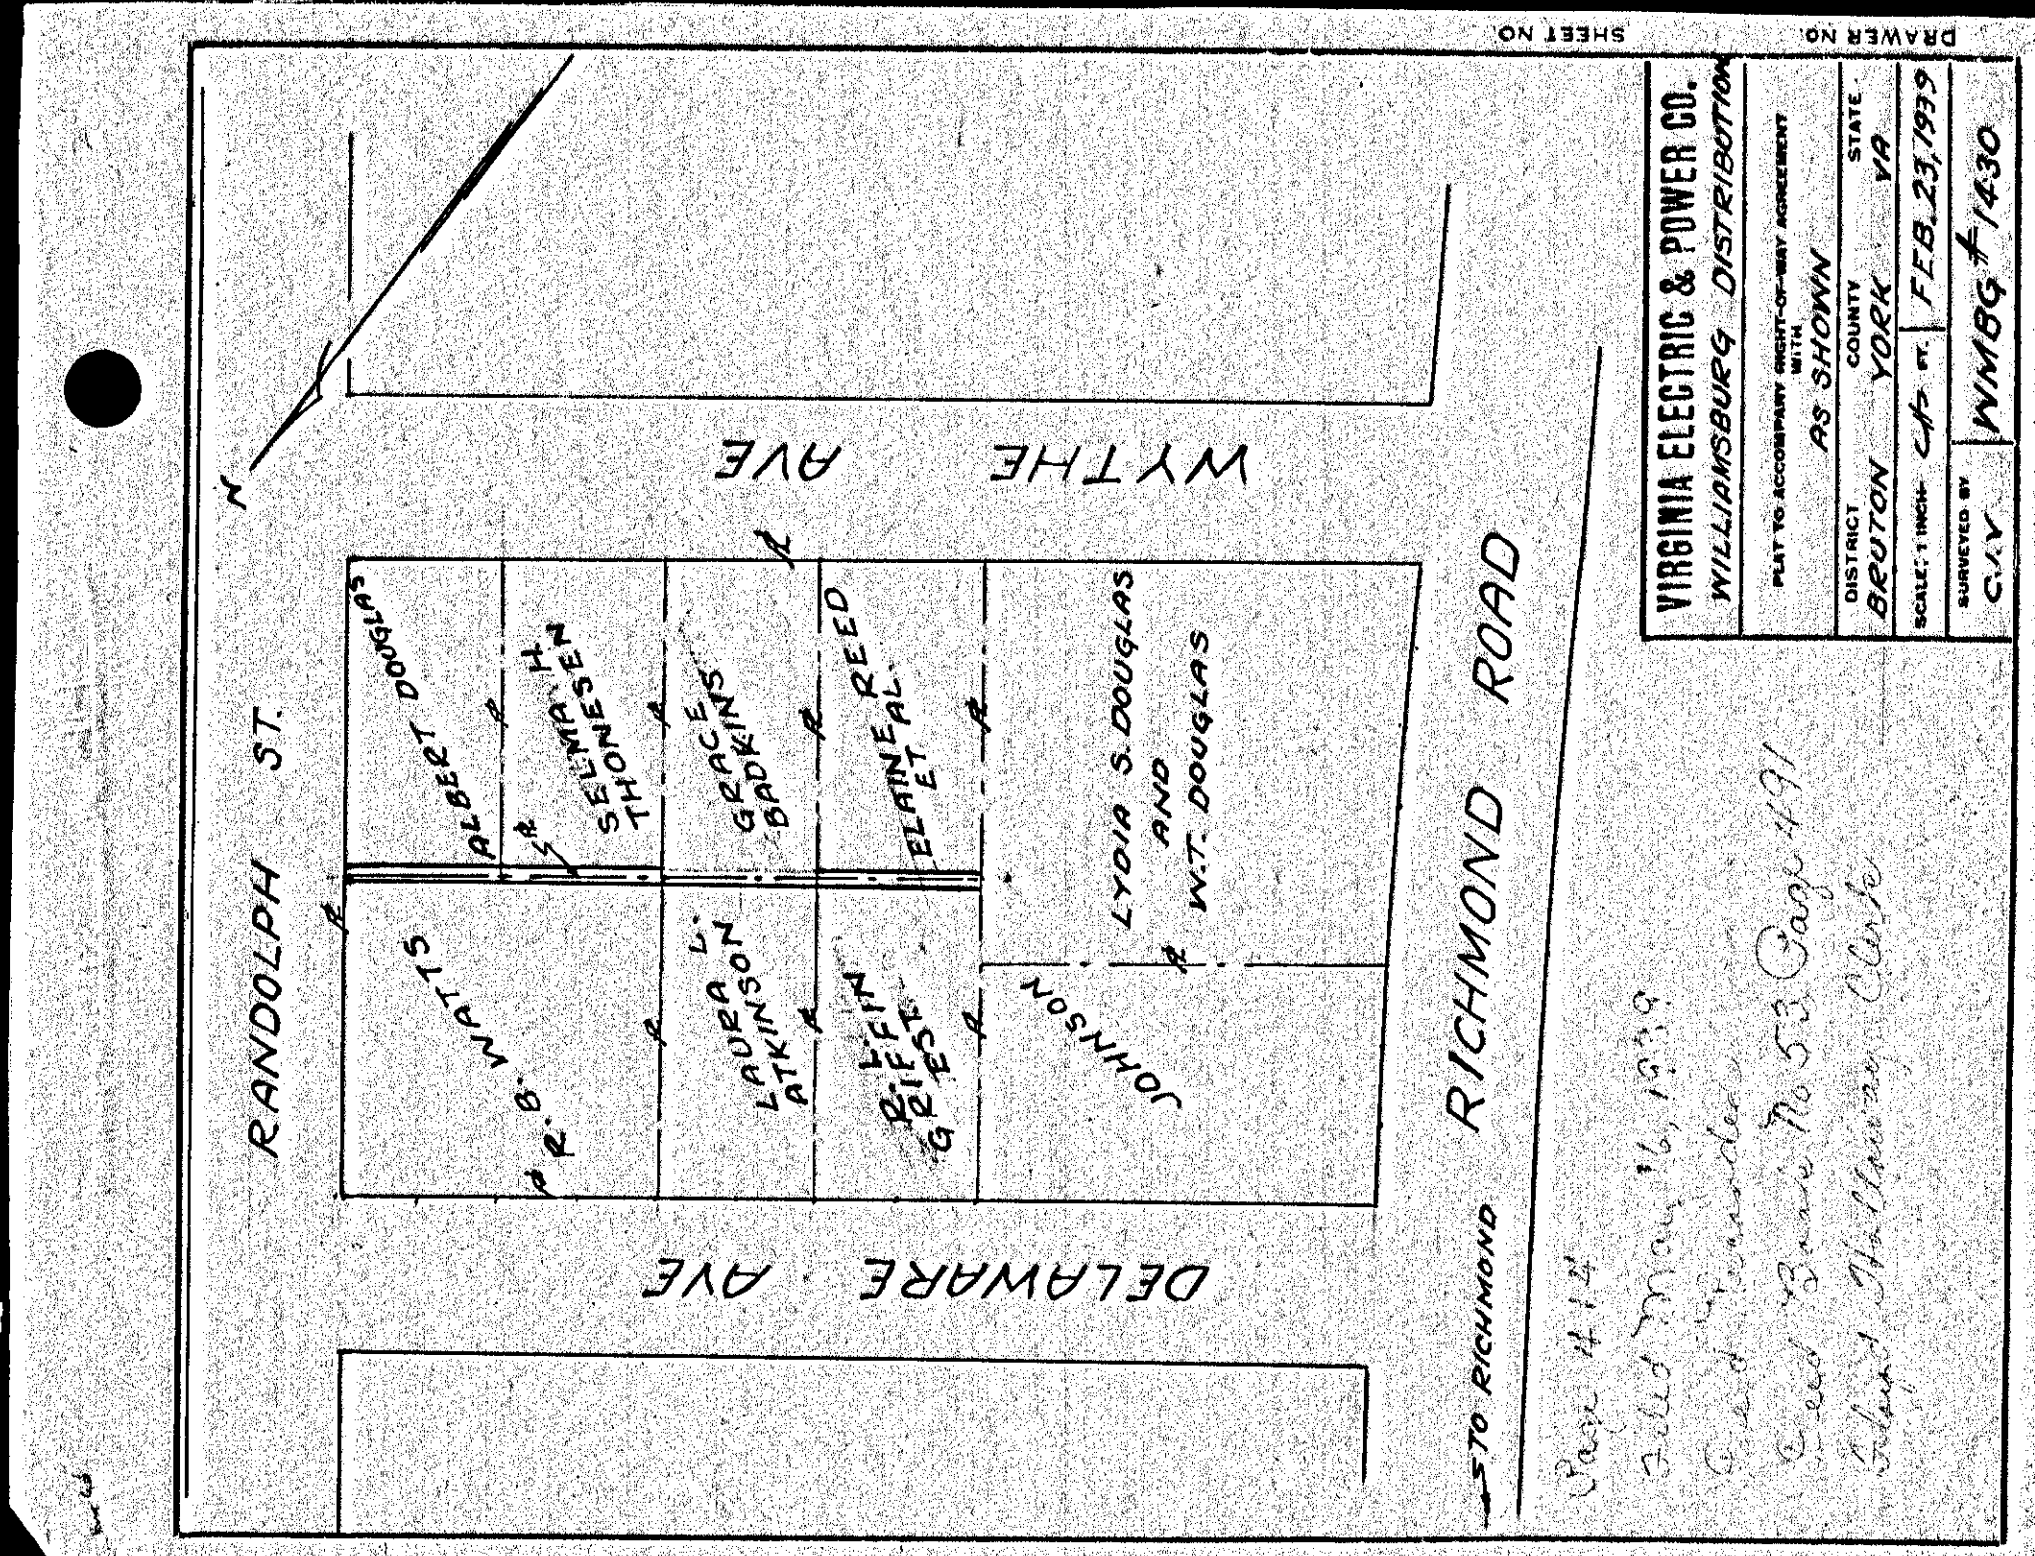

VIRGINIA ELECTRIC & POWER CO.
 WILLIAMSBURG DISTRIBUTION
 PLAT TO ACCOMPANY BEST-OF-WAY AGREEMENT
 WITH AS SHOWN
 DISTRICT BEUTON COUNTY STATE VA
 SCALE: 1"=40' C.P. FEB. 23, 1939
 SURVEYED BY C.V.V. WMBG #1430

Page 414
 Filed May 16, 1939
 Deed Recorded
 Deed Book No. 53, Page 491
 Floyd Hallaway, Clerk

414

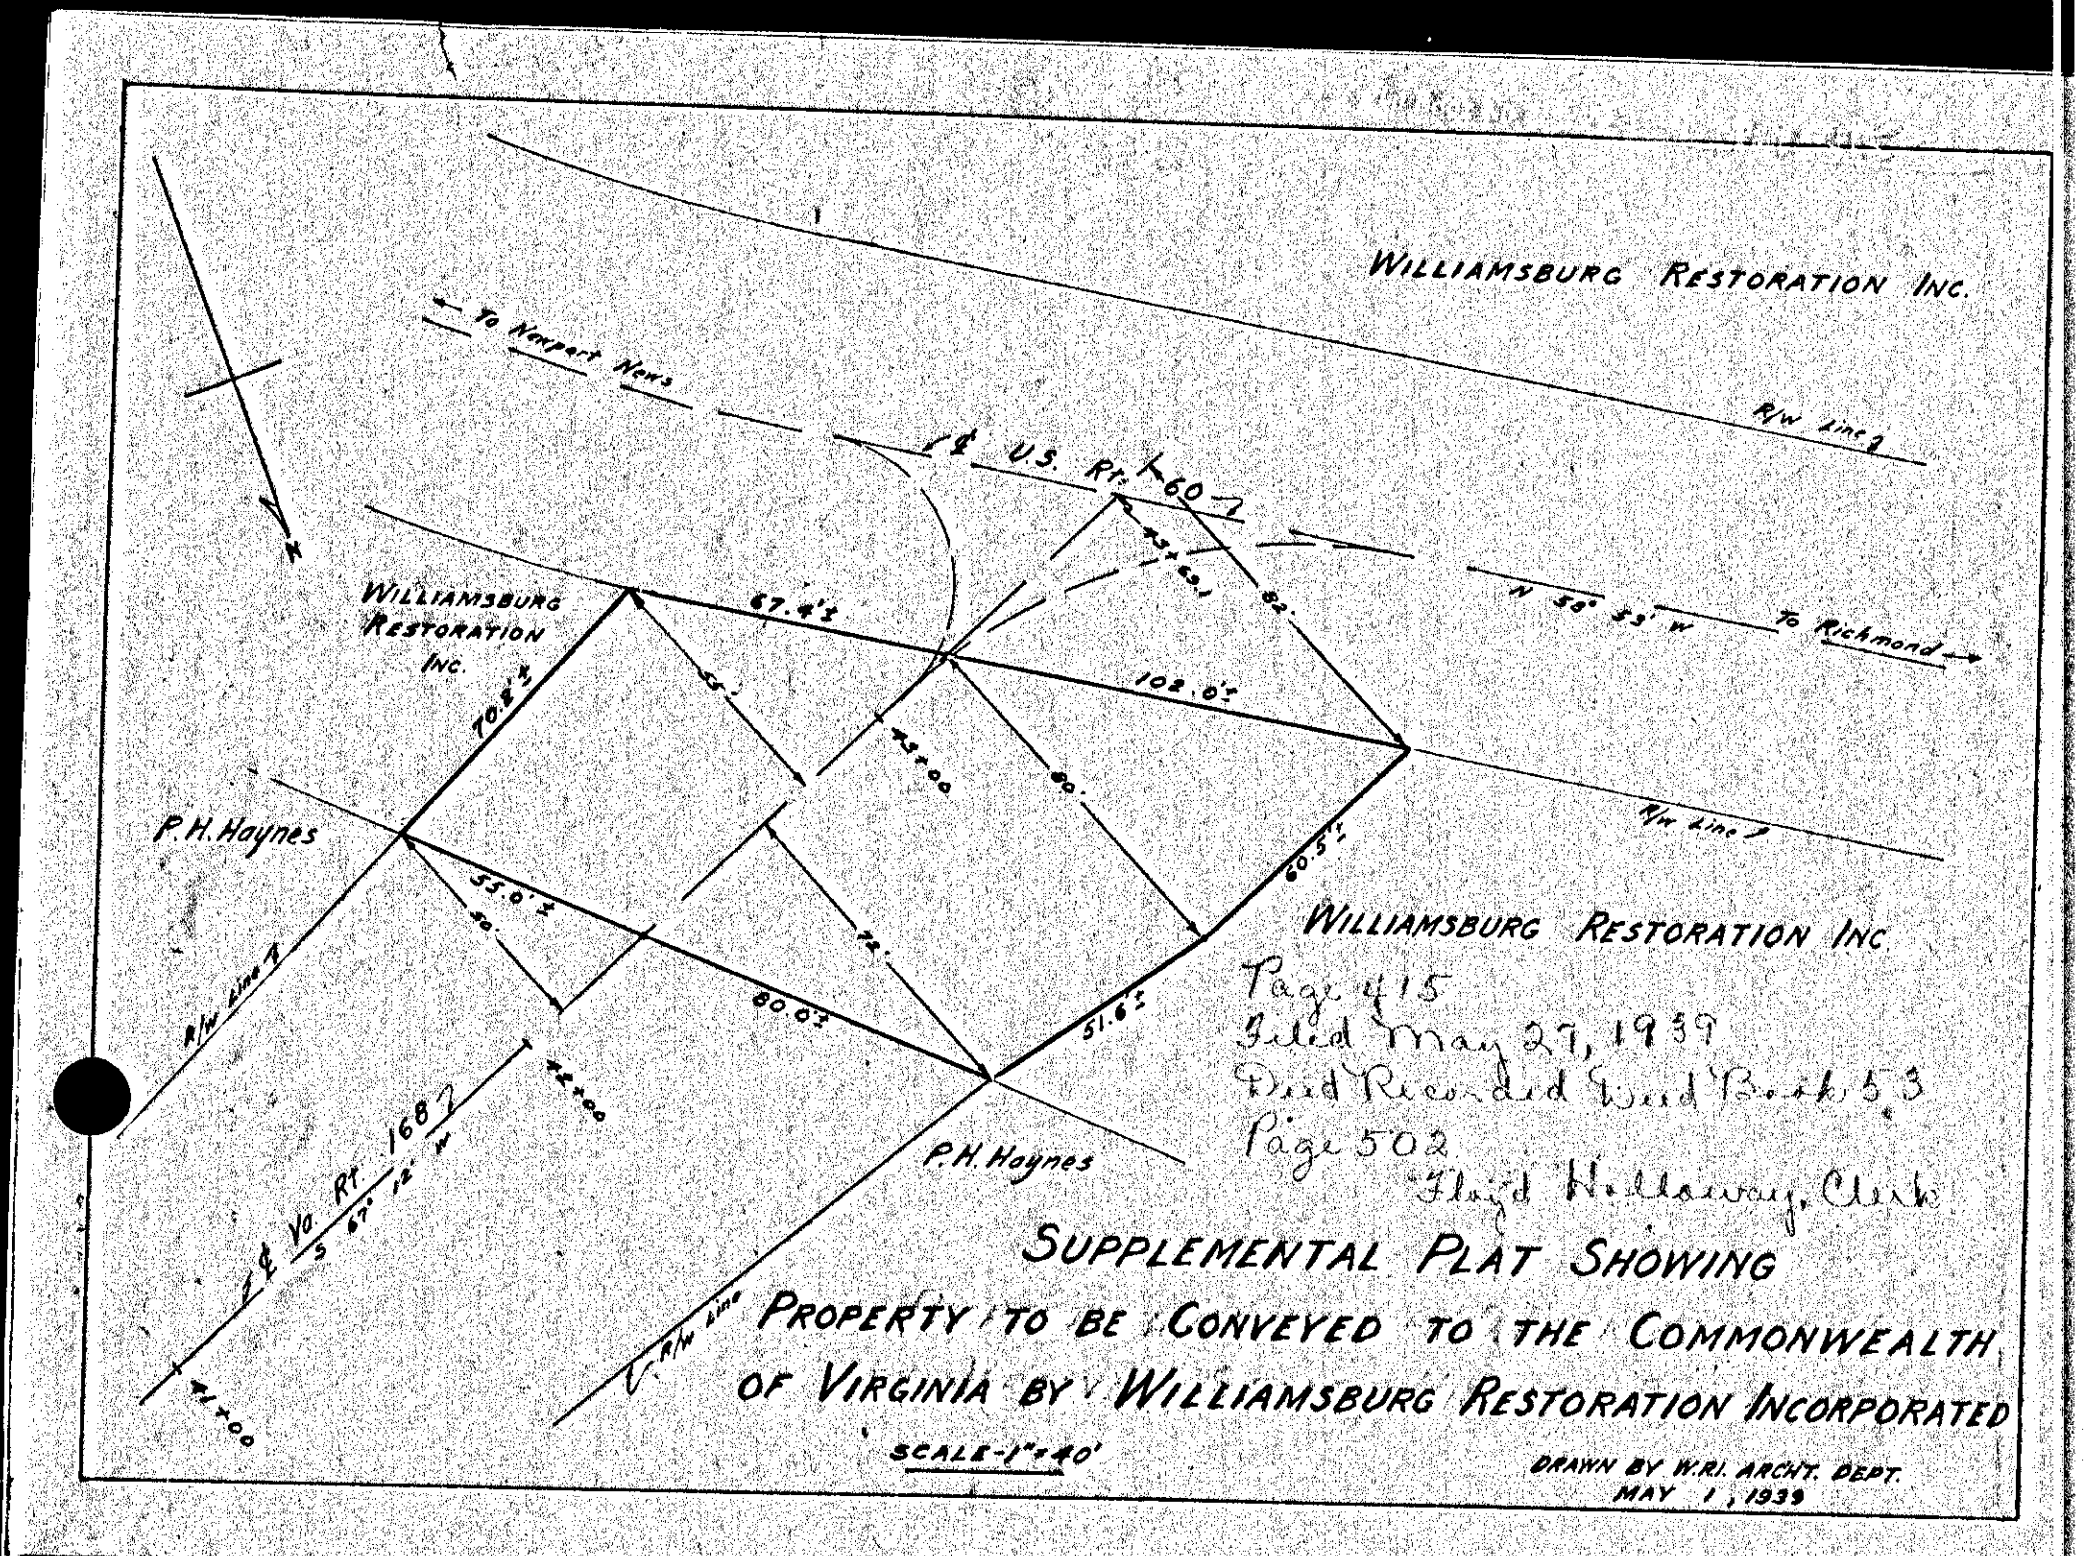

415