


VIRGINIA ELECTRIC & POWER CO.
Yorktown Distribution
PLAT TO ACCOMPANY RIGHT-OF-WAY AGREEMENT WITH
DISTRICT N.F. McNorton
COUNTY York County Va.
STATE Va.
SCALE: 1" INCH = 60 FT.
DRAWN BY C.M.L. WMBG#1494

DRAWER NO. SHEET NO.


468

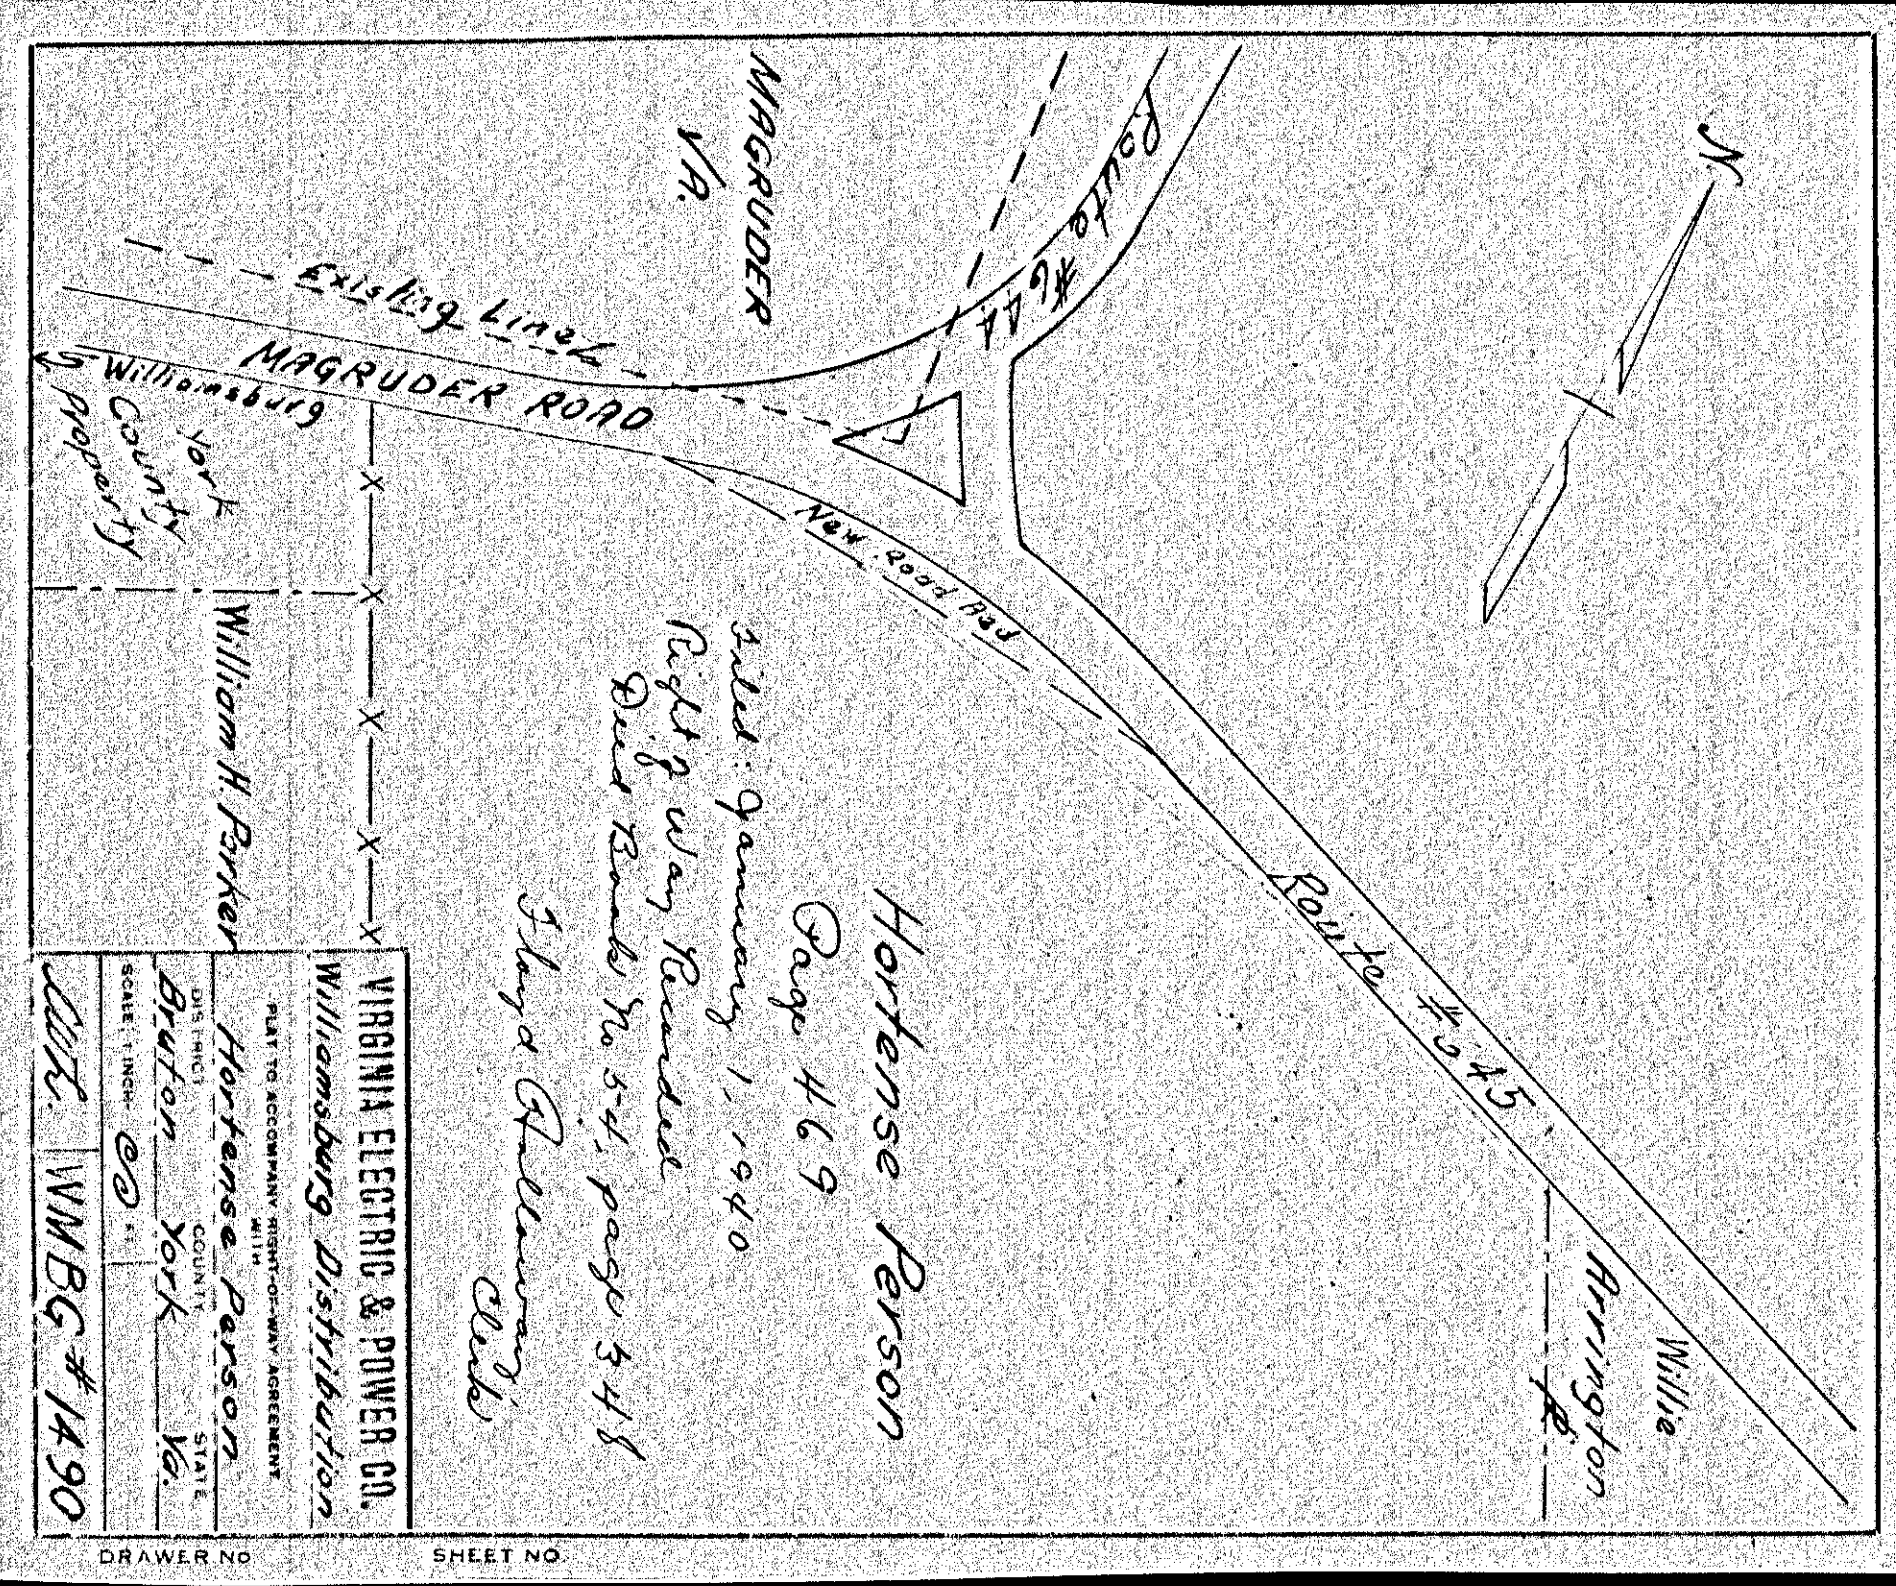

VIRGINIA ELECTRIC & POWER CO.
Williamsburg Distribution
PLAT TO ACCOMPANY RIGHT-OF-WAY AGREEMENT WITH
DISTRICT Hortense Person
COUNTY York
STATE Va.
SCALE: 1" INCH = 60 FT.
DRAWN BY C.M.L. WMBG#1490

DRAWER NO. SHEET NO.


469

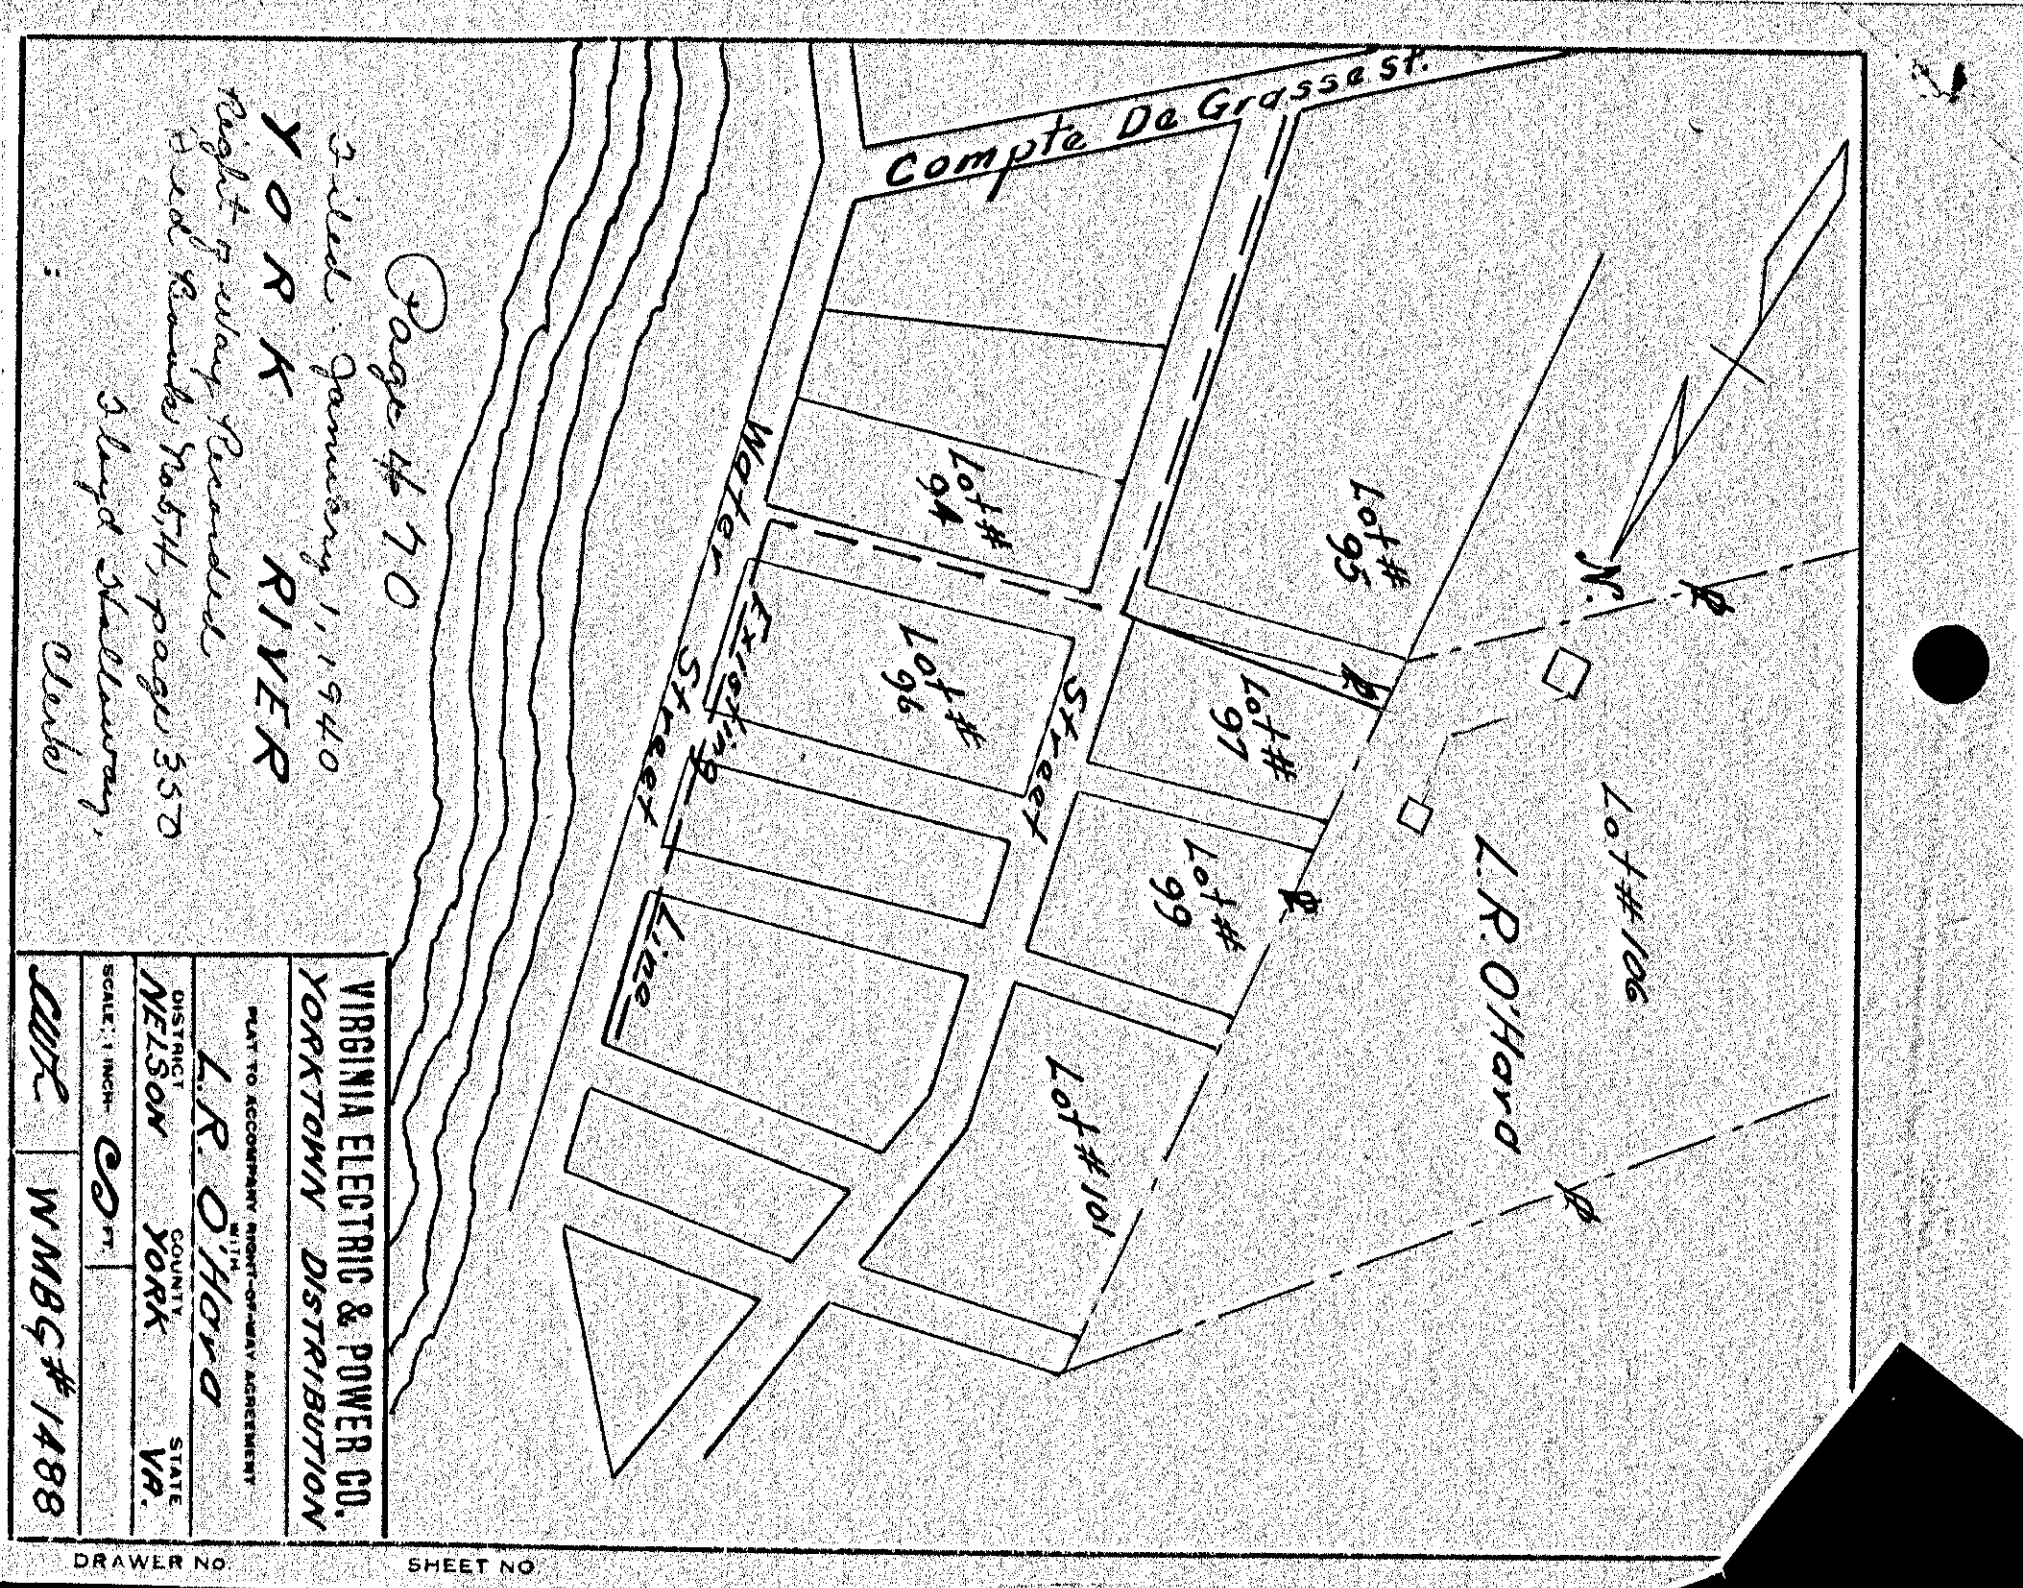

VIRGINIA ELECTRIC & POWER CO.
Yorktown Distribution
PLAT TO ACCOMPANY RIGHT-OF-WAY AGREEMENT WITH
DISTRICT L.R. O'HARD
COUNTY YORK
STATE VA.
SCALE: 1" INCH = 60 FT.
DRAWN BY C.M.L. WMBG#1488

DRAWER NO. SHEET NO.

470

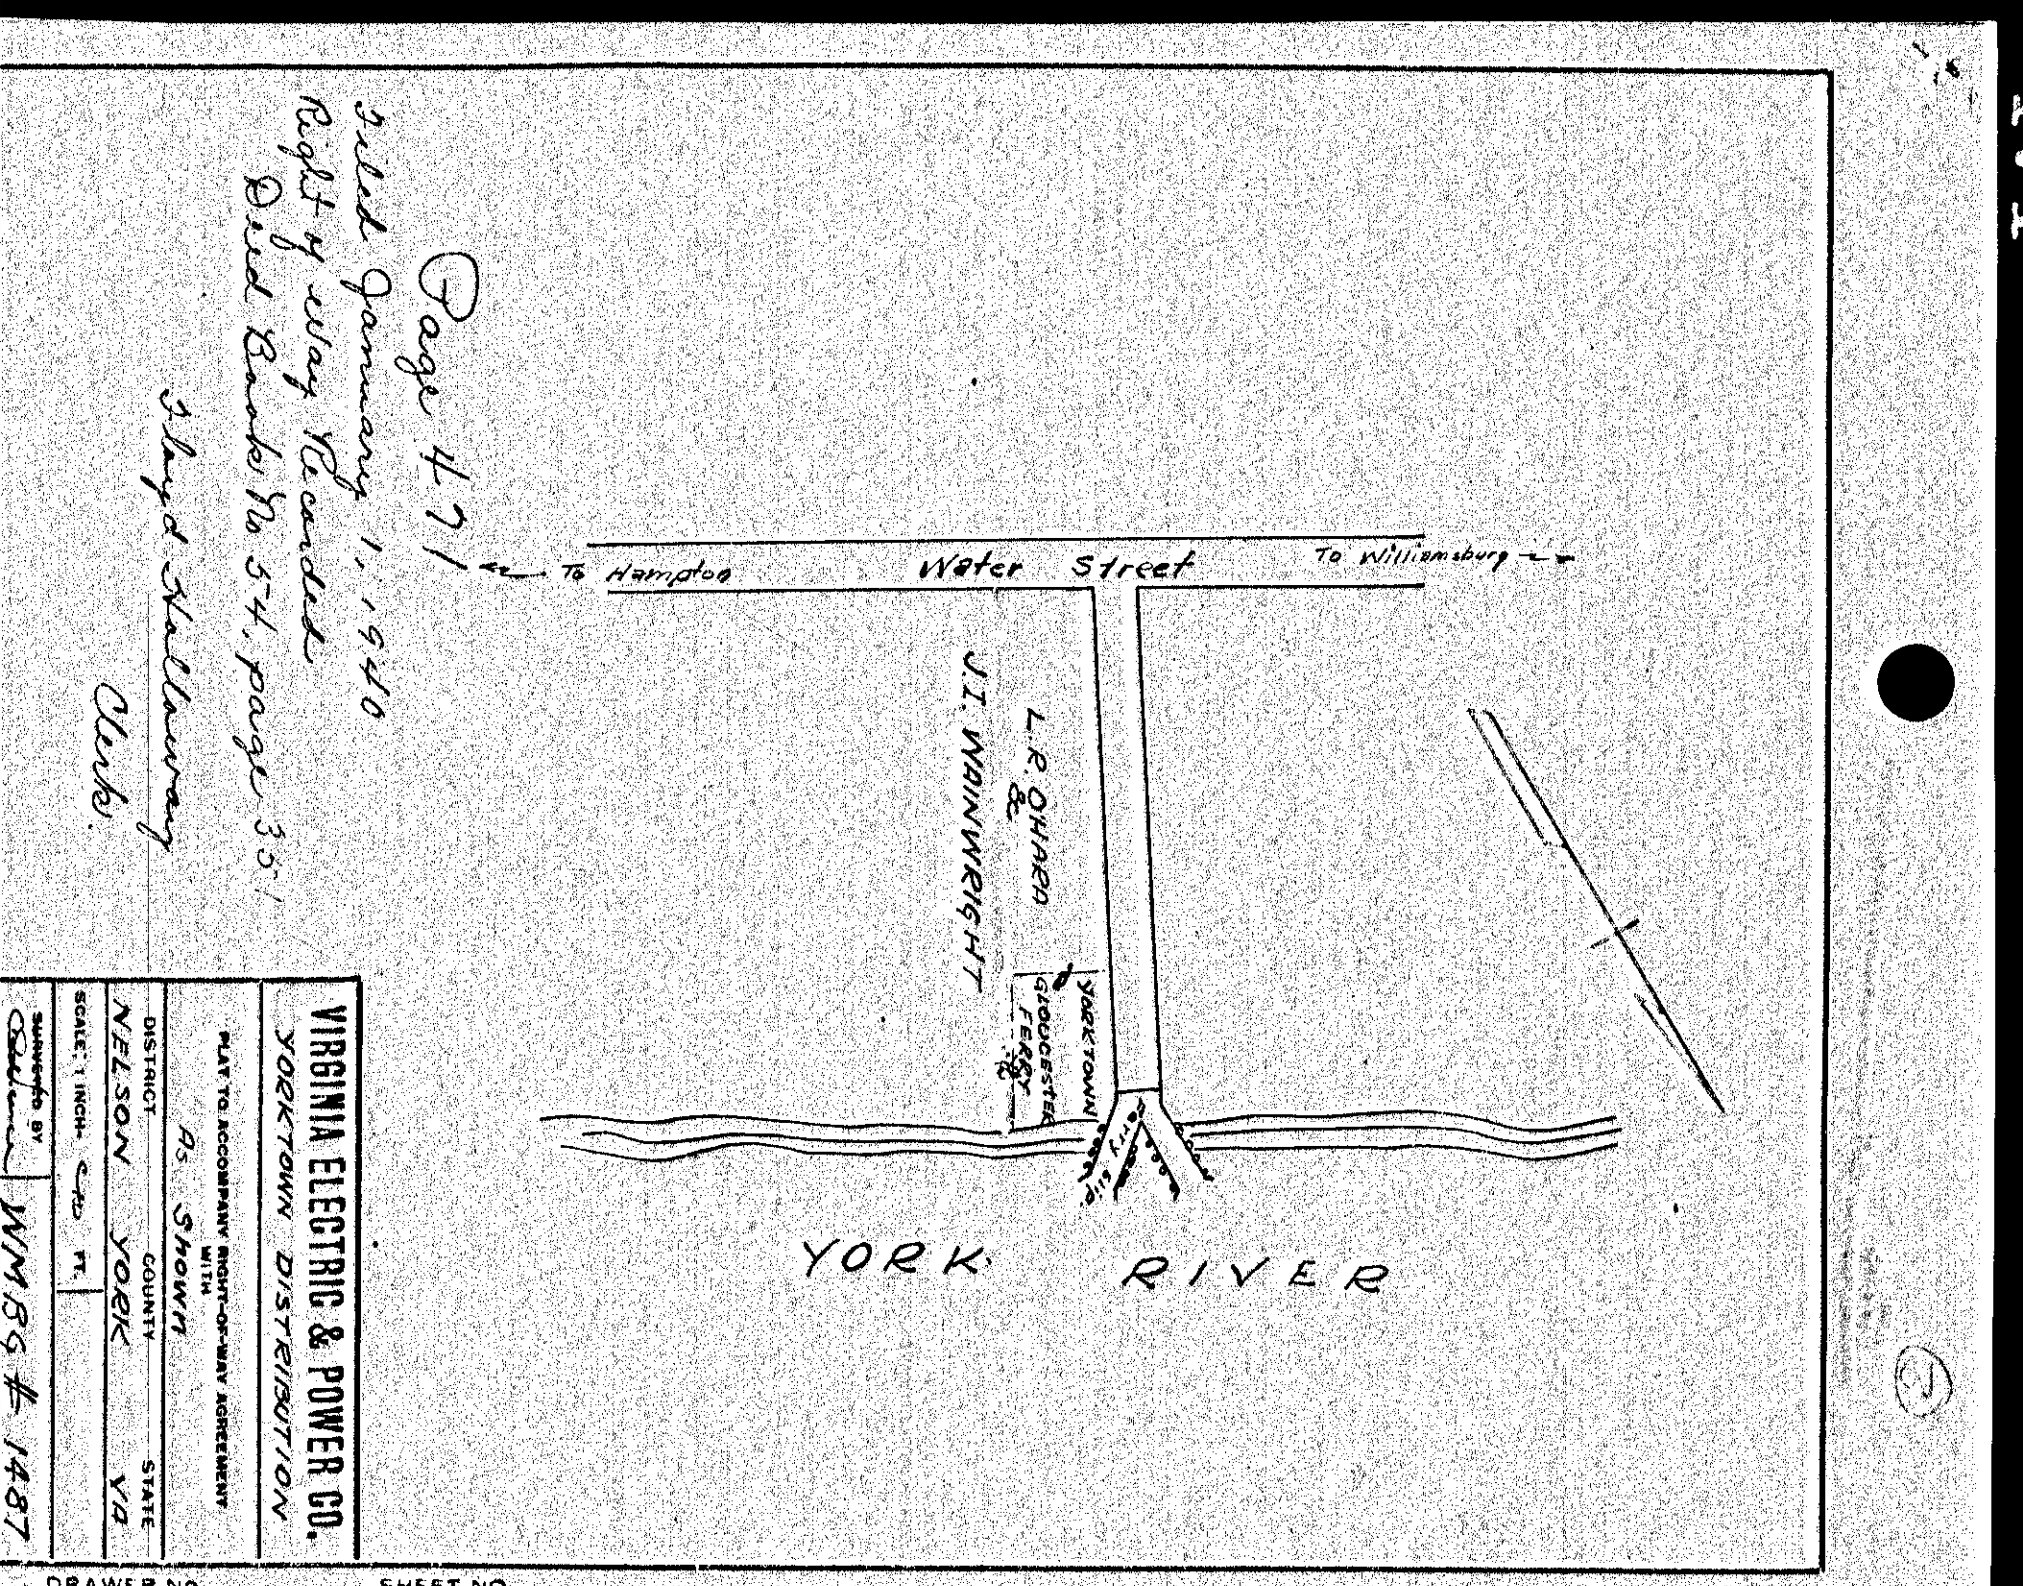

VIRGINIA ELECTRIC & POWER CO.
Yorktown Distribution
PLAT TO ACCOMPANY RIGHT-OF-WAY AGREEMENT WITH
DISTRICT AS SHOWN
COUNTY YORK
STATE VA.
SCALE: 1" INCH = 60 FT.
DRAWN BY C.M.L. WMBG#1487

DRAWER NO. SHEET NO.

471