

VIRGINIA ELECTRIC & POWER CO.  
Johnson Extension

PLAT TO ACCOMPANY RIGHT-OF-WAY AGREEMENT WITH  
E.S. Bingley

DISTRICT BUTEN COUNTY STATE  
SCALE: 1 INCH = 20 FT. VA

C.W.L. WMBG #1116


DRAWER NO. SHEET NO.

Filed July 1, 1941  
Record Book Book No. 56,  
Page 469  
Gloyd Stillman, Clerk

Page 588

590

588

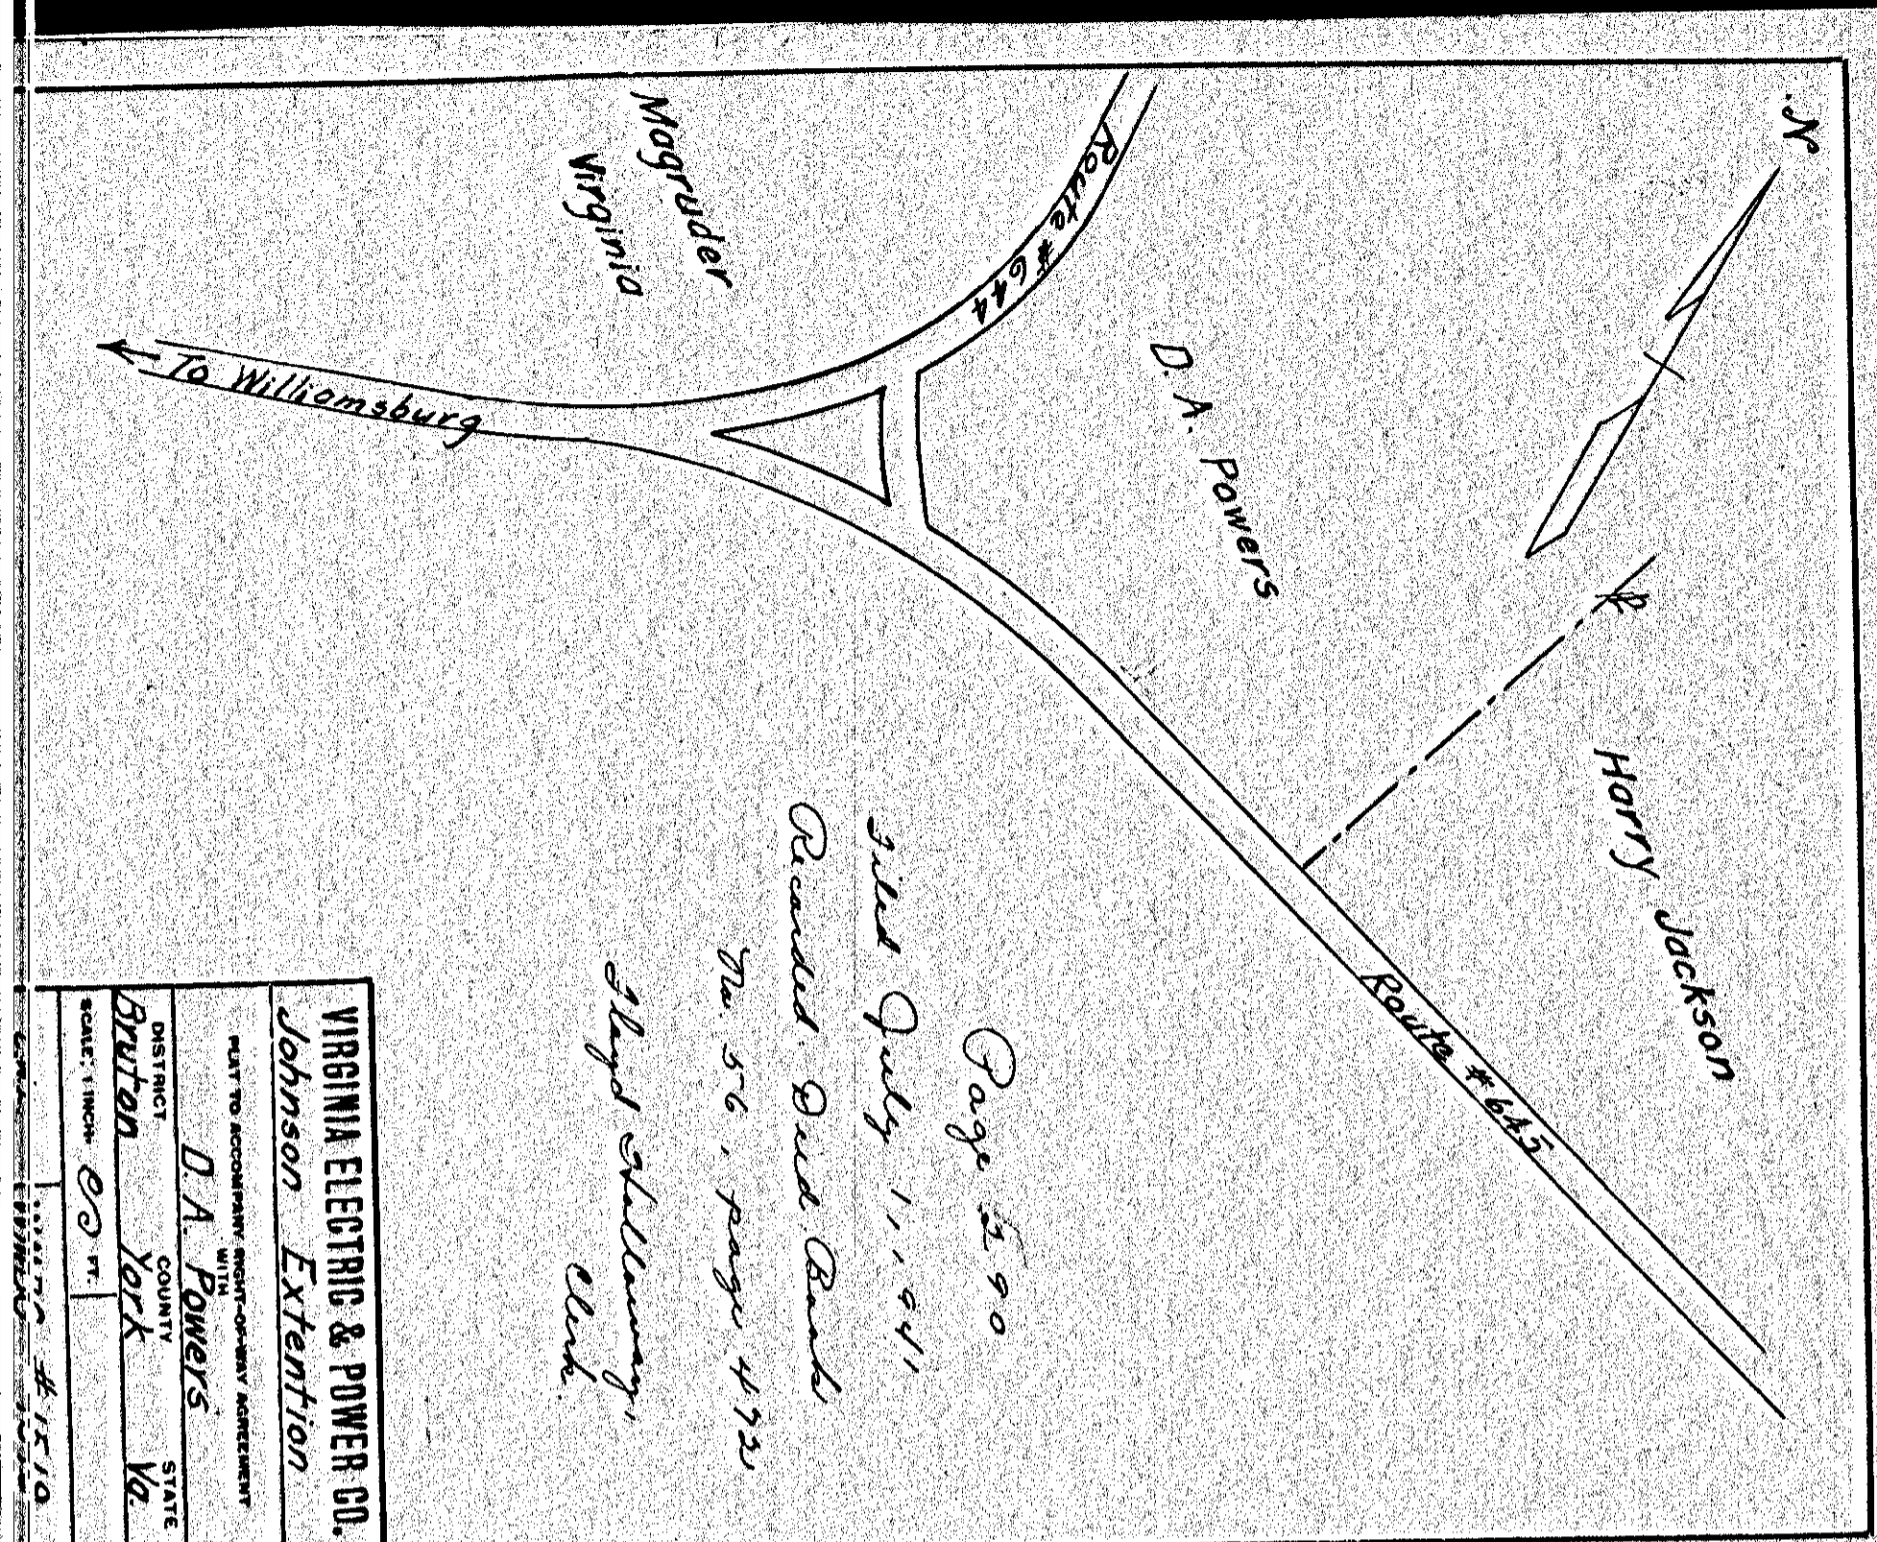

VIRGINIA ELECTRIC & POWER CO.  
Johnson Extension

PLAT TO ACCOMPANY RIGHT-OF-WAY AGREEMENT WITH  
D.A. Powers


DISTRICT BUTEN COUNTY STATE  
SCALE: 1 INCH = 20 FT. VA

C.W.L. WMBG #1510

DRAWER NO. SHEET NO.

Filed July 1, 1941  
Record Book Book No. 56, page 472  
Gloyd Stillman, Clerk

Page 590

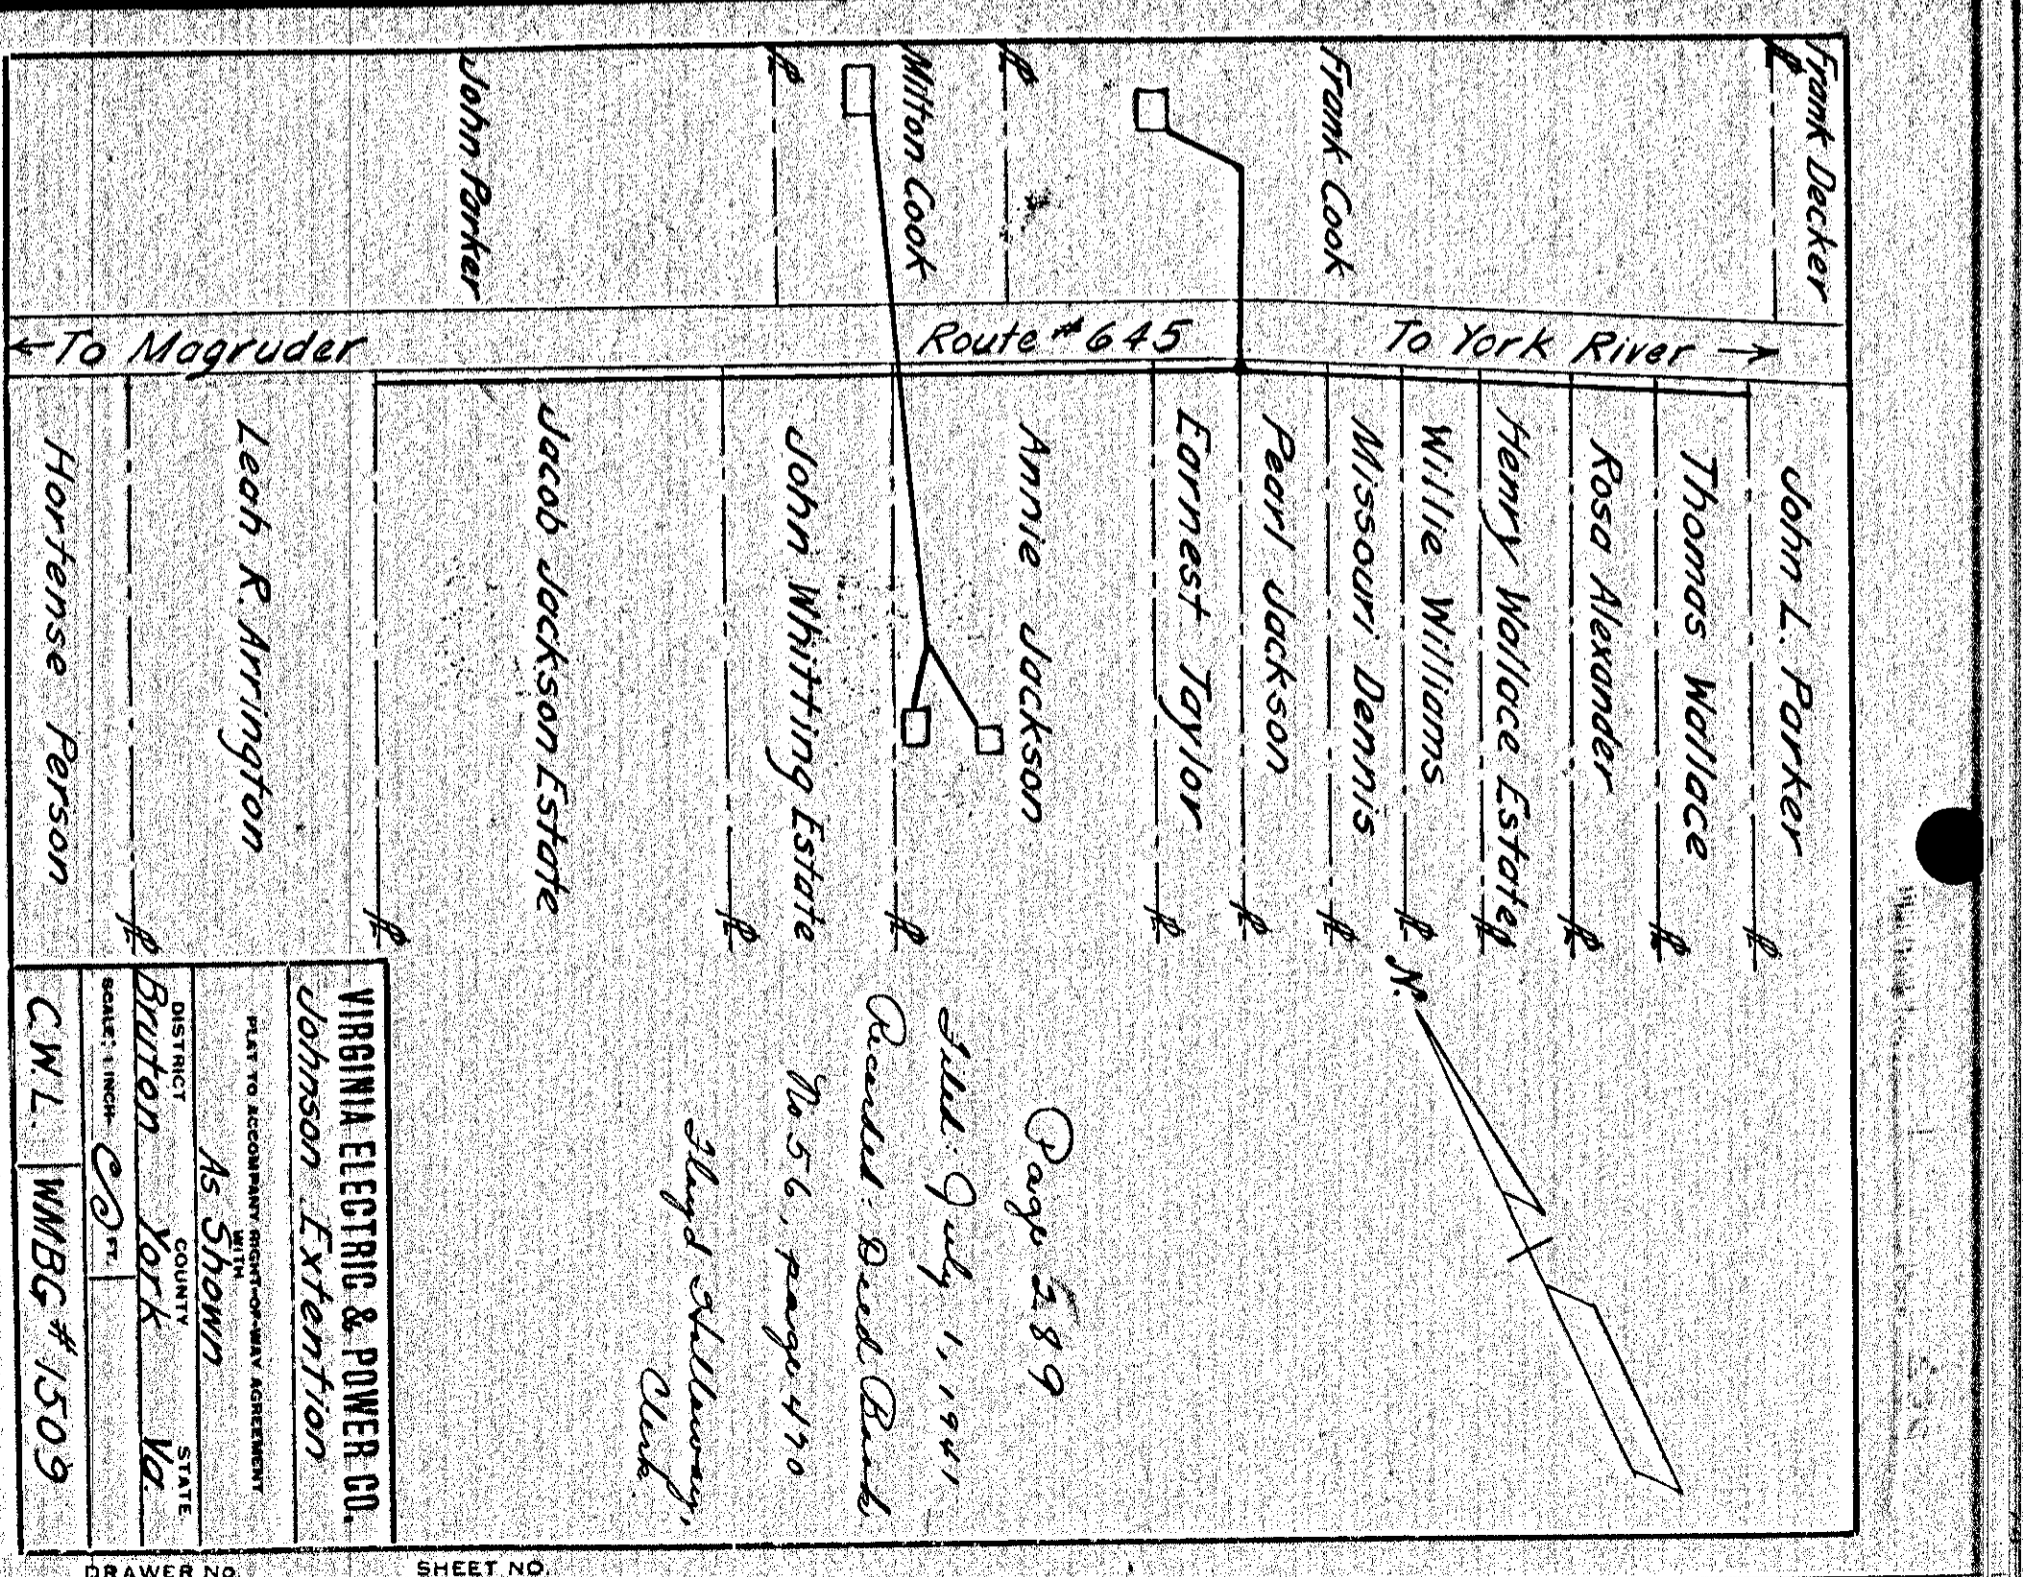

VIRGINIA ELECTRIC & POWER CO.  
Johnson Extension

PLAT TO ACCOMPANY RIGHT-OF-WAY AGREEMENT WITH  
As Show'n

DISTRICT BUTEN COUNTY STATE  
SCALE: 1 INCH = 20 FT. VA

C.W.L. WMBG #1509


DRAWER NO. SHEET NO.

Filed July 1, 1941  
Record Book Book No. 56, page 470  
Gloyd Stillman, Clerk

Page 589

591

589

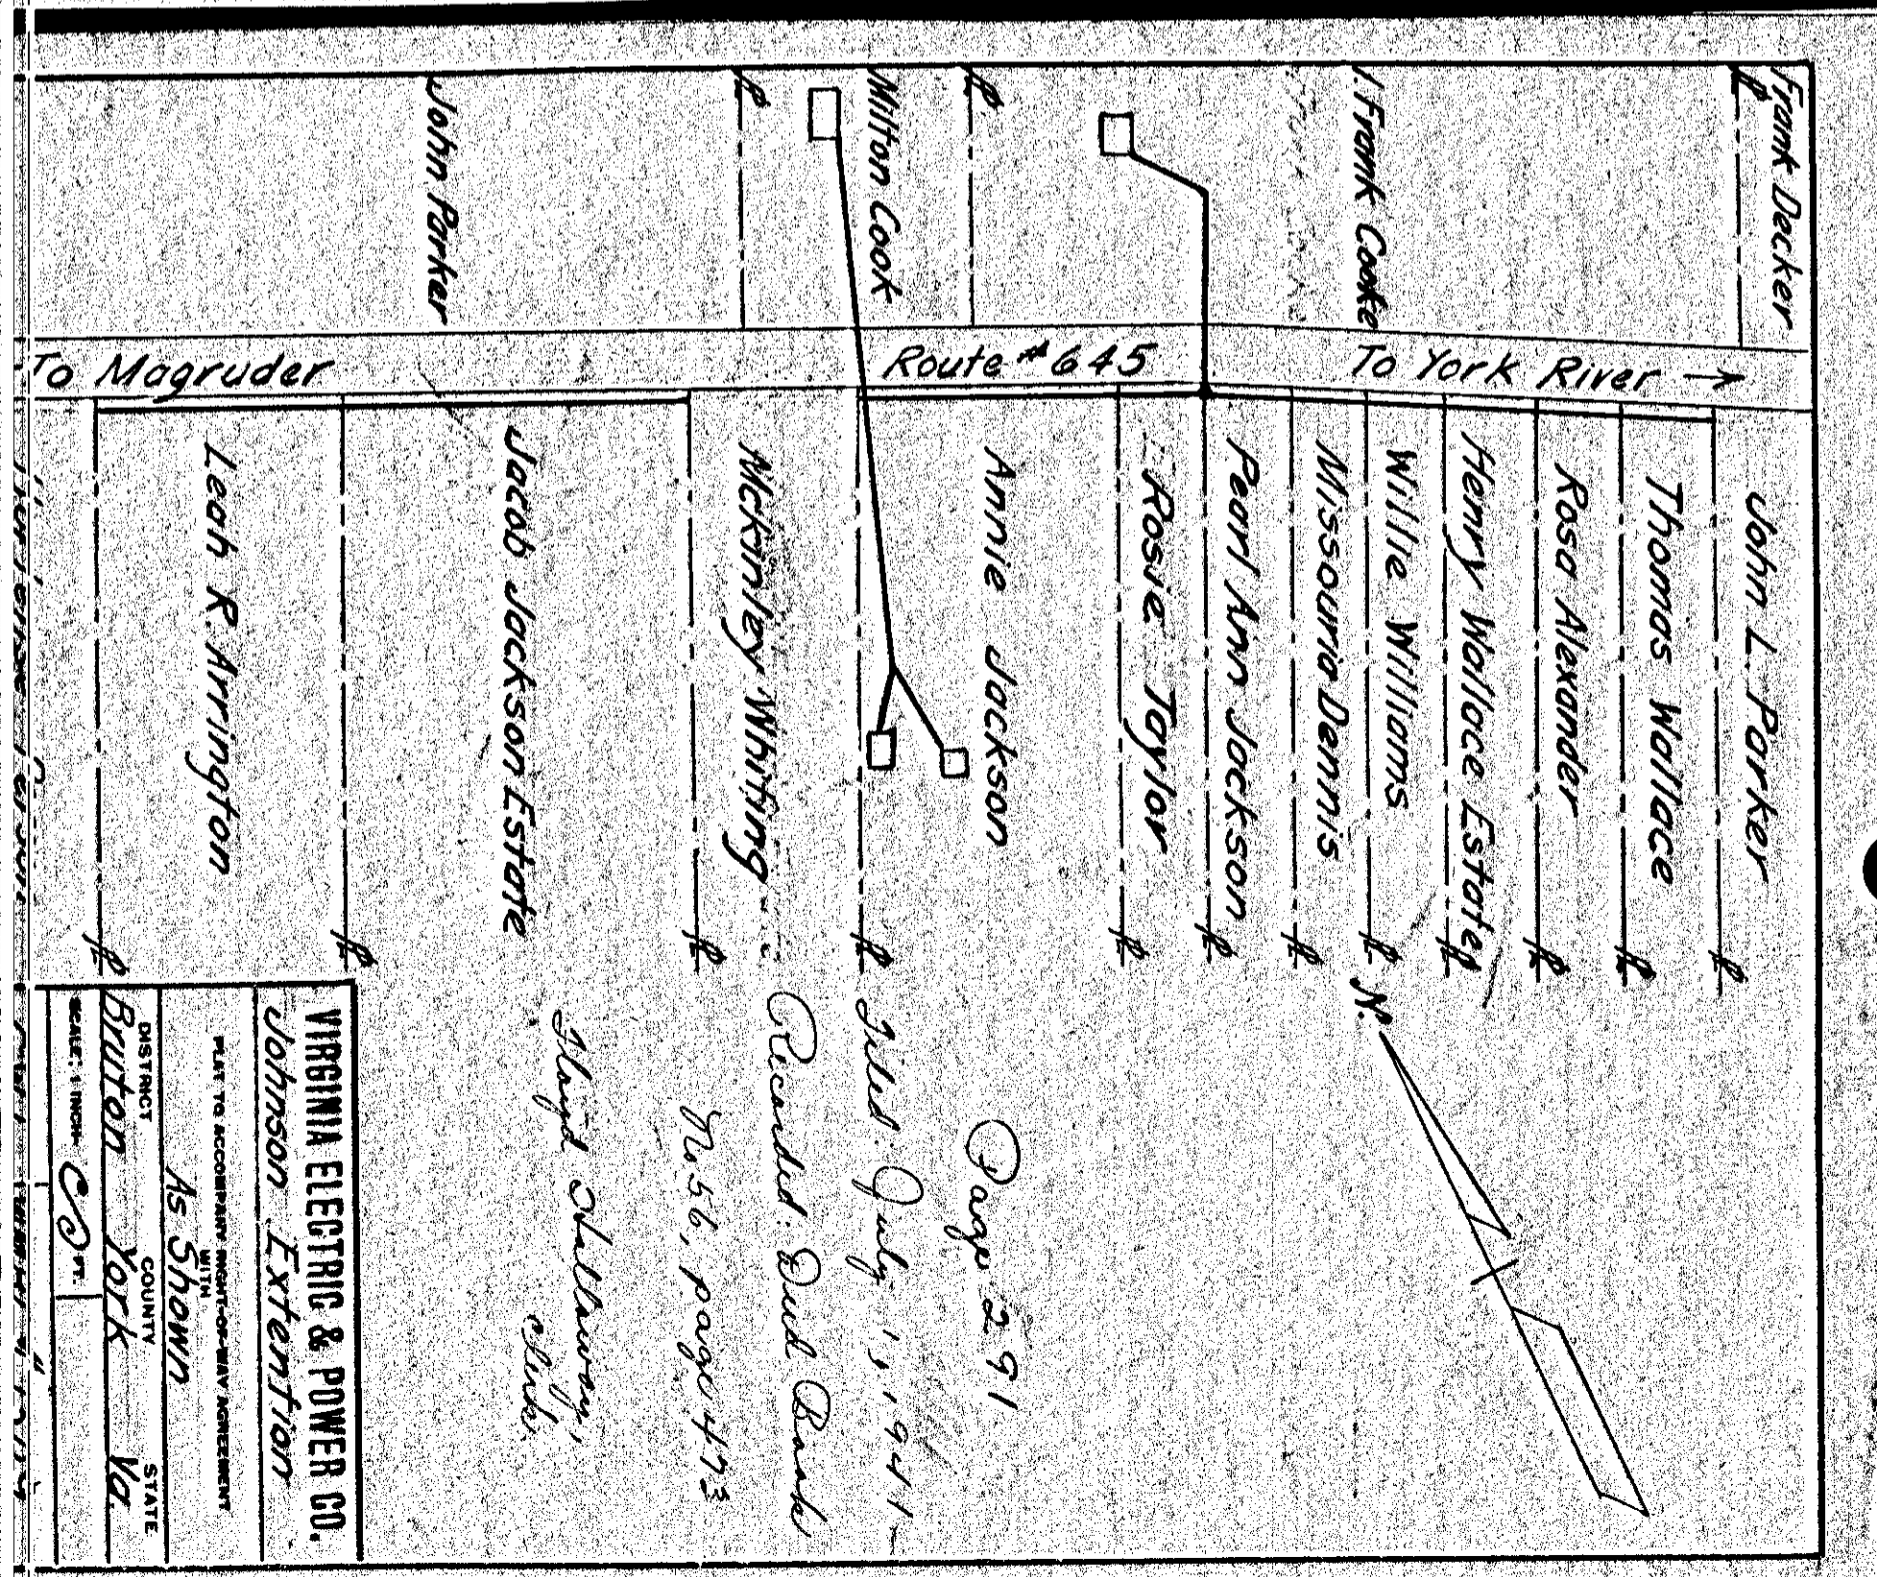

VIRGINIA ELECTRIC & POWER CO.  
Johnson Extension

PLAT TO ACCOMPANY RIGHT-OF-WAY AGREEMENT WITH  
As Show'n

DISTRICT BUTEN COUNTY STATE  
SCALE: 1 INCH = 20 FT. VA

C.W.L. WMBG #1510

DRAWER NO. SHEET NO.

Filed July 1, 1941  
Record Book Book No. 56, page 473  
Gloyd Stillman, Clerk

Page 591