


Field Notes			
Sta.	Bear.	Dist.	Rem.
1	S 55 1/2 W	16.46	Sta. w/ car school lot
2	S 63 3/4 E	2.14	and Geo. Gage in road
3	N 54 1/2 E	15.88	
4	N 51 1/2 W	1.54	

Scale  
2 chains = 1 inch

"Area less School Lot"  
A - R - P.  
2 - 1 - 34.

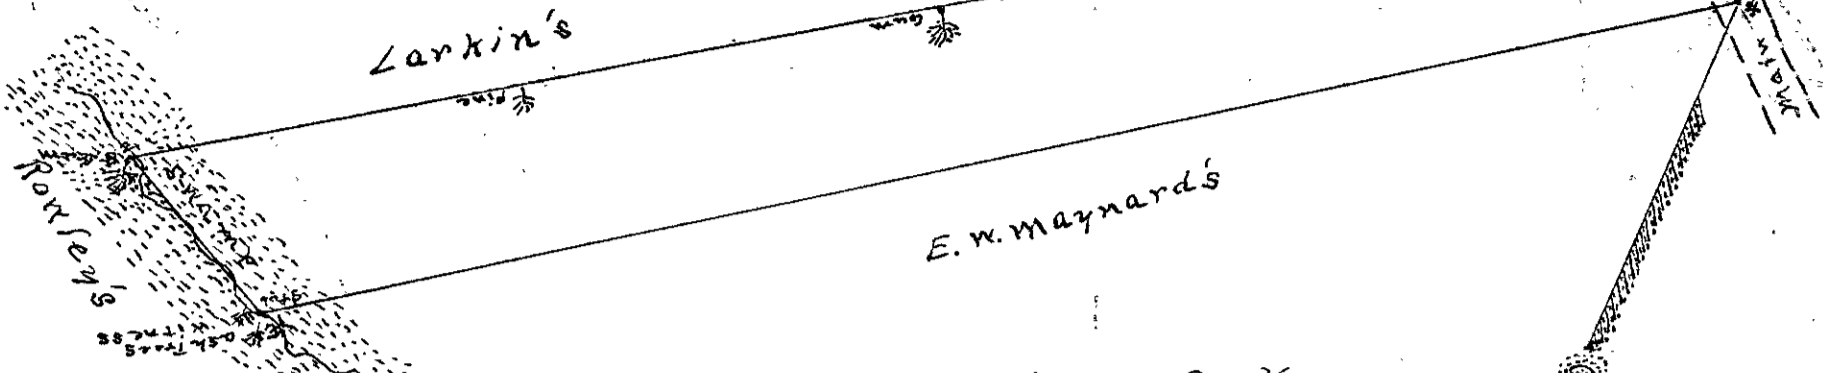

A plot of a piece of land situated in Bruton Dist. York Co. Va.  
sold by E. W. Maynard to Geo. W. Gage.  
The survey being made July 6<sup>th</sup> 1905  
By W. M. Crooks, S. Y. C.

Filed Sept. 25, 1942  
Floyd Hallaway  
Clerk

Plat Book No. 1 Page 643

Note - The book referred to is recorded in Plat Book No. 58 p. 563

THE ALONZA A HOGGE PROPERTY  
SITUATED NEAR DARE, YORK COUNTY  
VIRGINIA, AN INTERPRETATION OF THE  
DESCRIPTION GIVEN IN DEED BOOK NO 63  
PAGE 188 -  
COMPUTED SURVEY TO EMBRACE  
IMPROVEMENTS SHOWN BY BROKEN  
LINES -  
ROADS ARE SHOWN 30' WIDE  
SURVEYED MAY 30<sup>th</sup> 1942 SCALE 1" = 2'  
PRESENT -  
ALONZA A HOGGE  
J. G. BUTLER  
REVISED TO SHOW DISTANCE OF BUILDINGS  
FROM PROPERTY LINE SEPTEMBER, 1942.  
V. D. McMANUS C.S.

