


VEPCO. FORM NO. 15  
 VIRGINIA ELECTRIC AND POWER COMPANY  
 PLAT TO ACCOMPANY RIGHT-OF-WAY AGREEMENT

Peninsula DISTRICT

DISTRICT COUNTY STATE  
 Poquoson York Va.

Newport News OFFICE No. R/W-28

1945

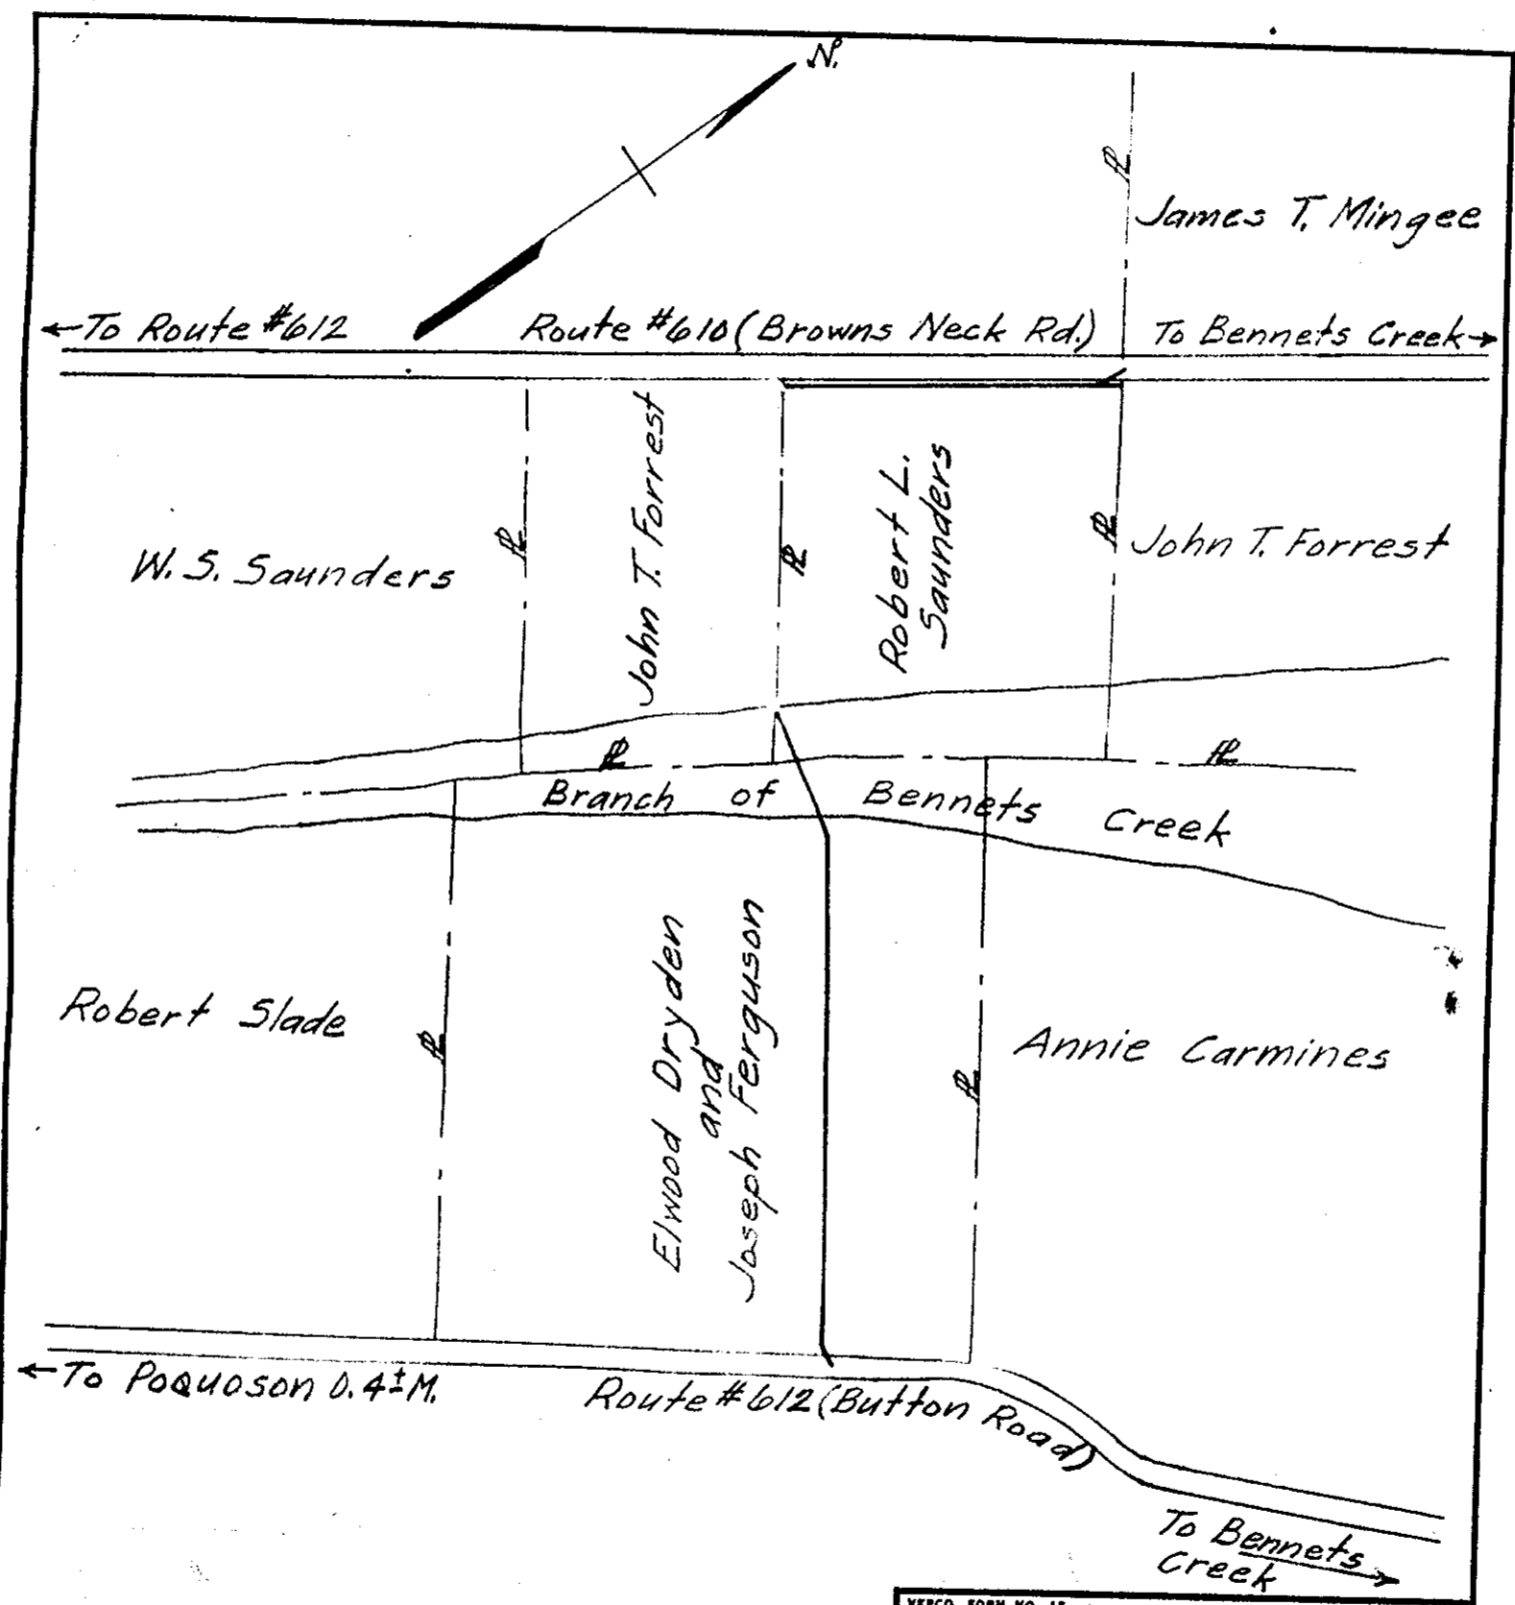


VEPCO. FORM NO. 15  
 VIRGINIA ELECTRIC AND POWER COMPANY  
 PLAT TO ACCOMPANY RIGHT-OF-WAY AGREEMENT

Peninsula DISTRICT

DISTRICT COUNTY STATE  
 Poquoson York Va.

Newport News OFFICE No. R/W-28

1945

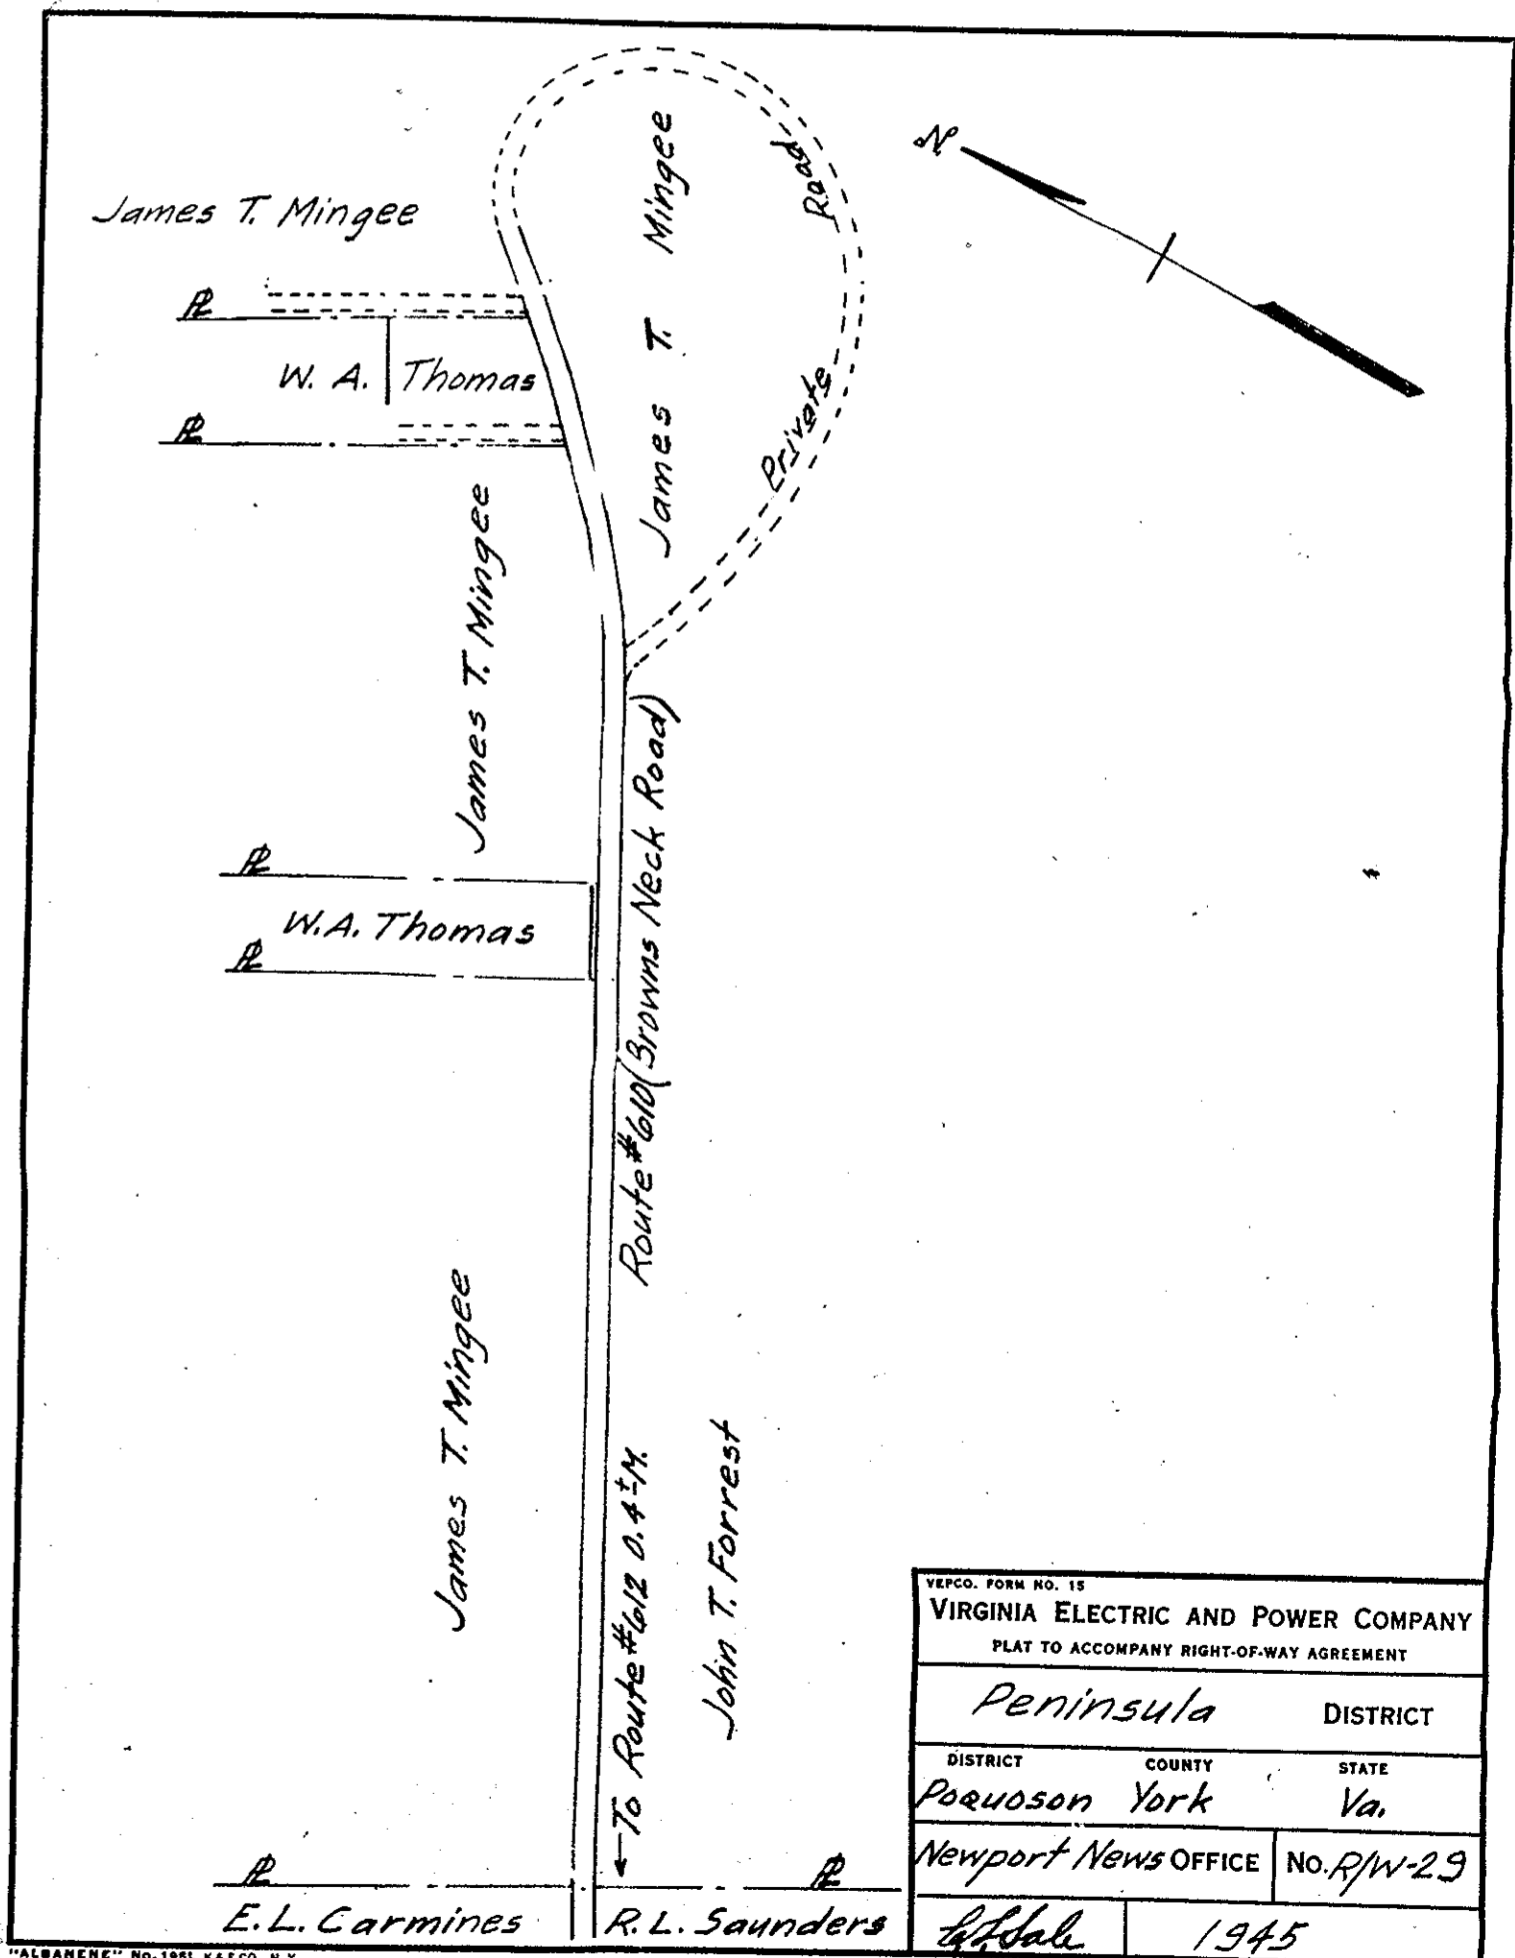

VEPCO. FORM NO. 15  
 VIRGINIA ELECTRIC AND POWER COMPANY  
 PLAT TO ACCOMPANY RIGHT-OF-WAY AGREEMENT

Peninsula DISTRICT

DISTRICT COUNTY STATE  
 Poquoson York Va.

Newport News OFFICE No. R/W-29

1945

"ALBANY" No. 1961 K&CO., N.Y.

"ALBANY" No. 1961 K&CO., N.Y.

"ALBANY" No. 1961 K&CO., N.Y.