


Right of Way referred to in this Plat Book is in Deed Book 64, page 379

70

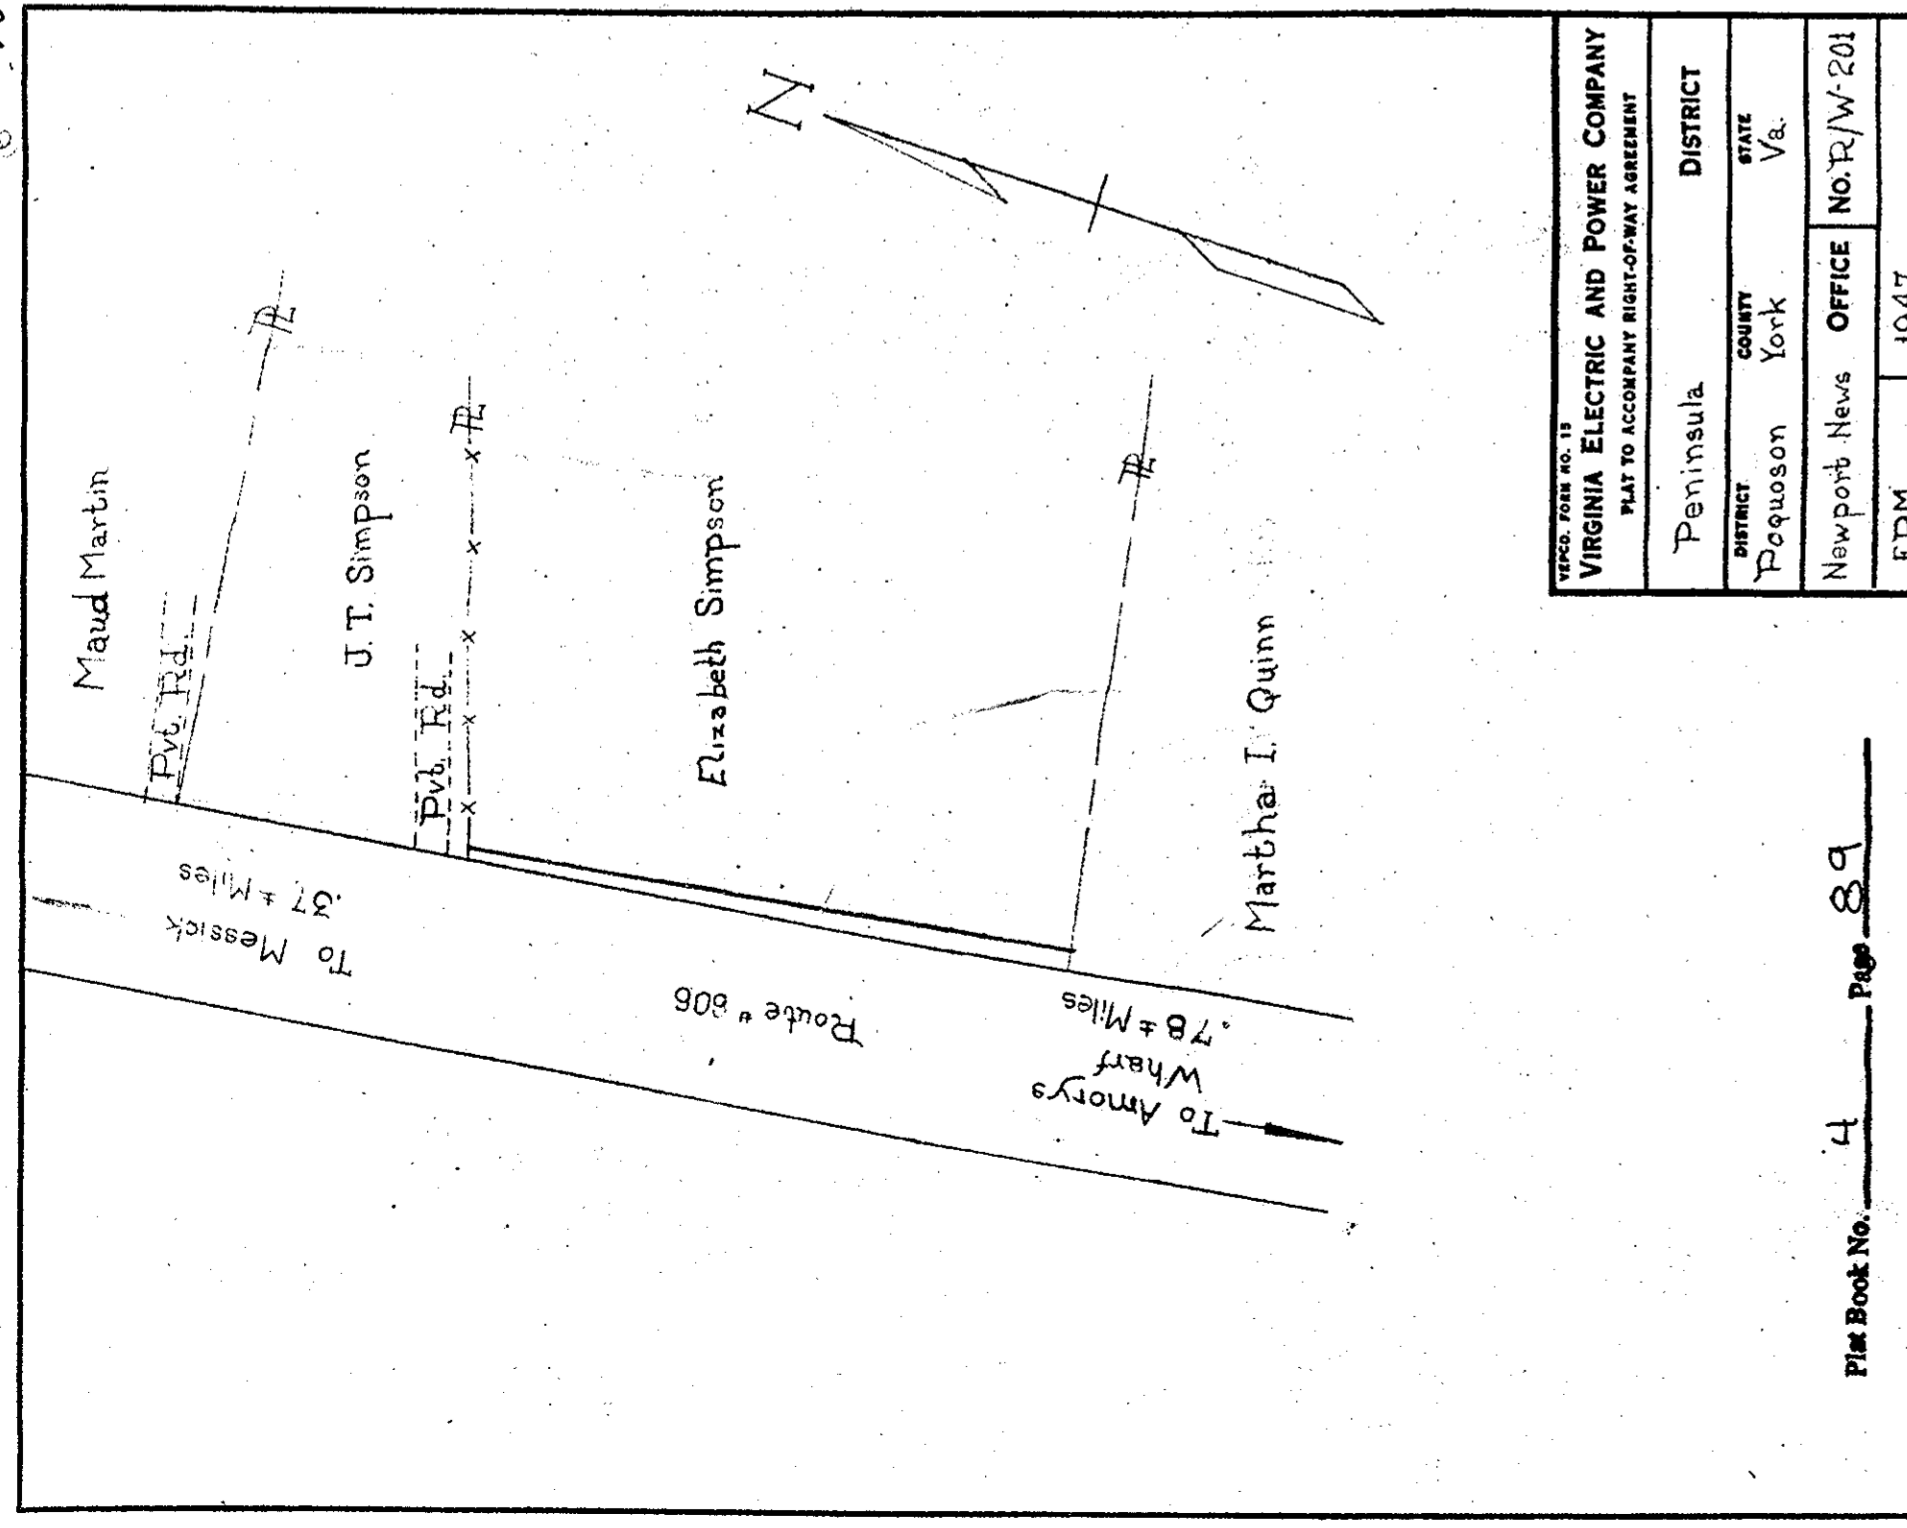


V.P.C. FORM NO. 13 VIRGINIA ELECTRIC AND POWER COMPANY PLAT TO ACCOMPANY RIGHT-OF-WAY AGREEMENT			
Peninsula	DISTRICT	STATE	VA.
POQUOSON	COUNTY	YORK	
NEWPORT NEWS	OFFICE	NO. R/W-201	
EPM		1947	

Plat Book No. 4 Page 89

PLAT BOOK NO. 4, DISTRICT OF YORK COUNTY, VA.

Right of Way referred to in this Plat Book is in Deed Book 64, page 378

71

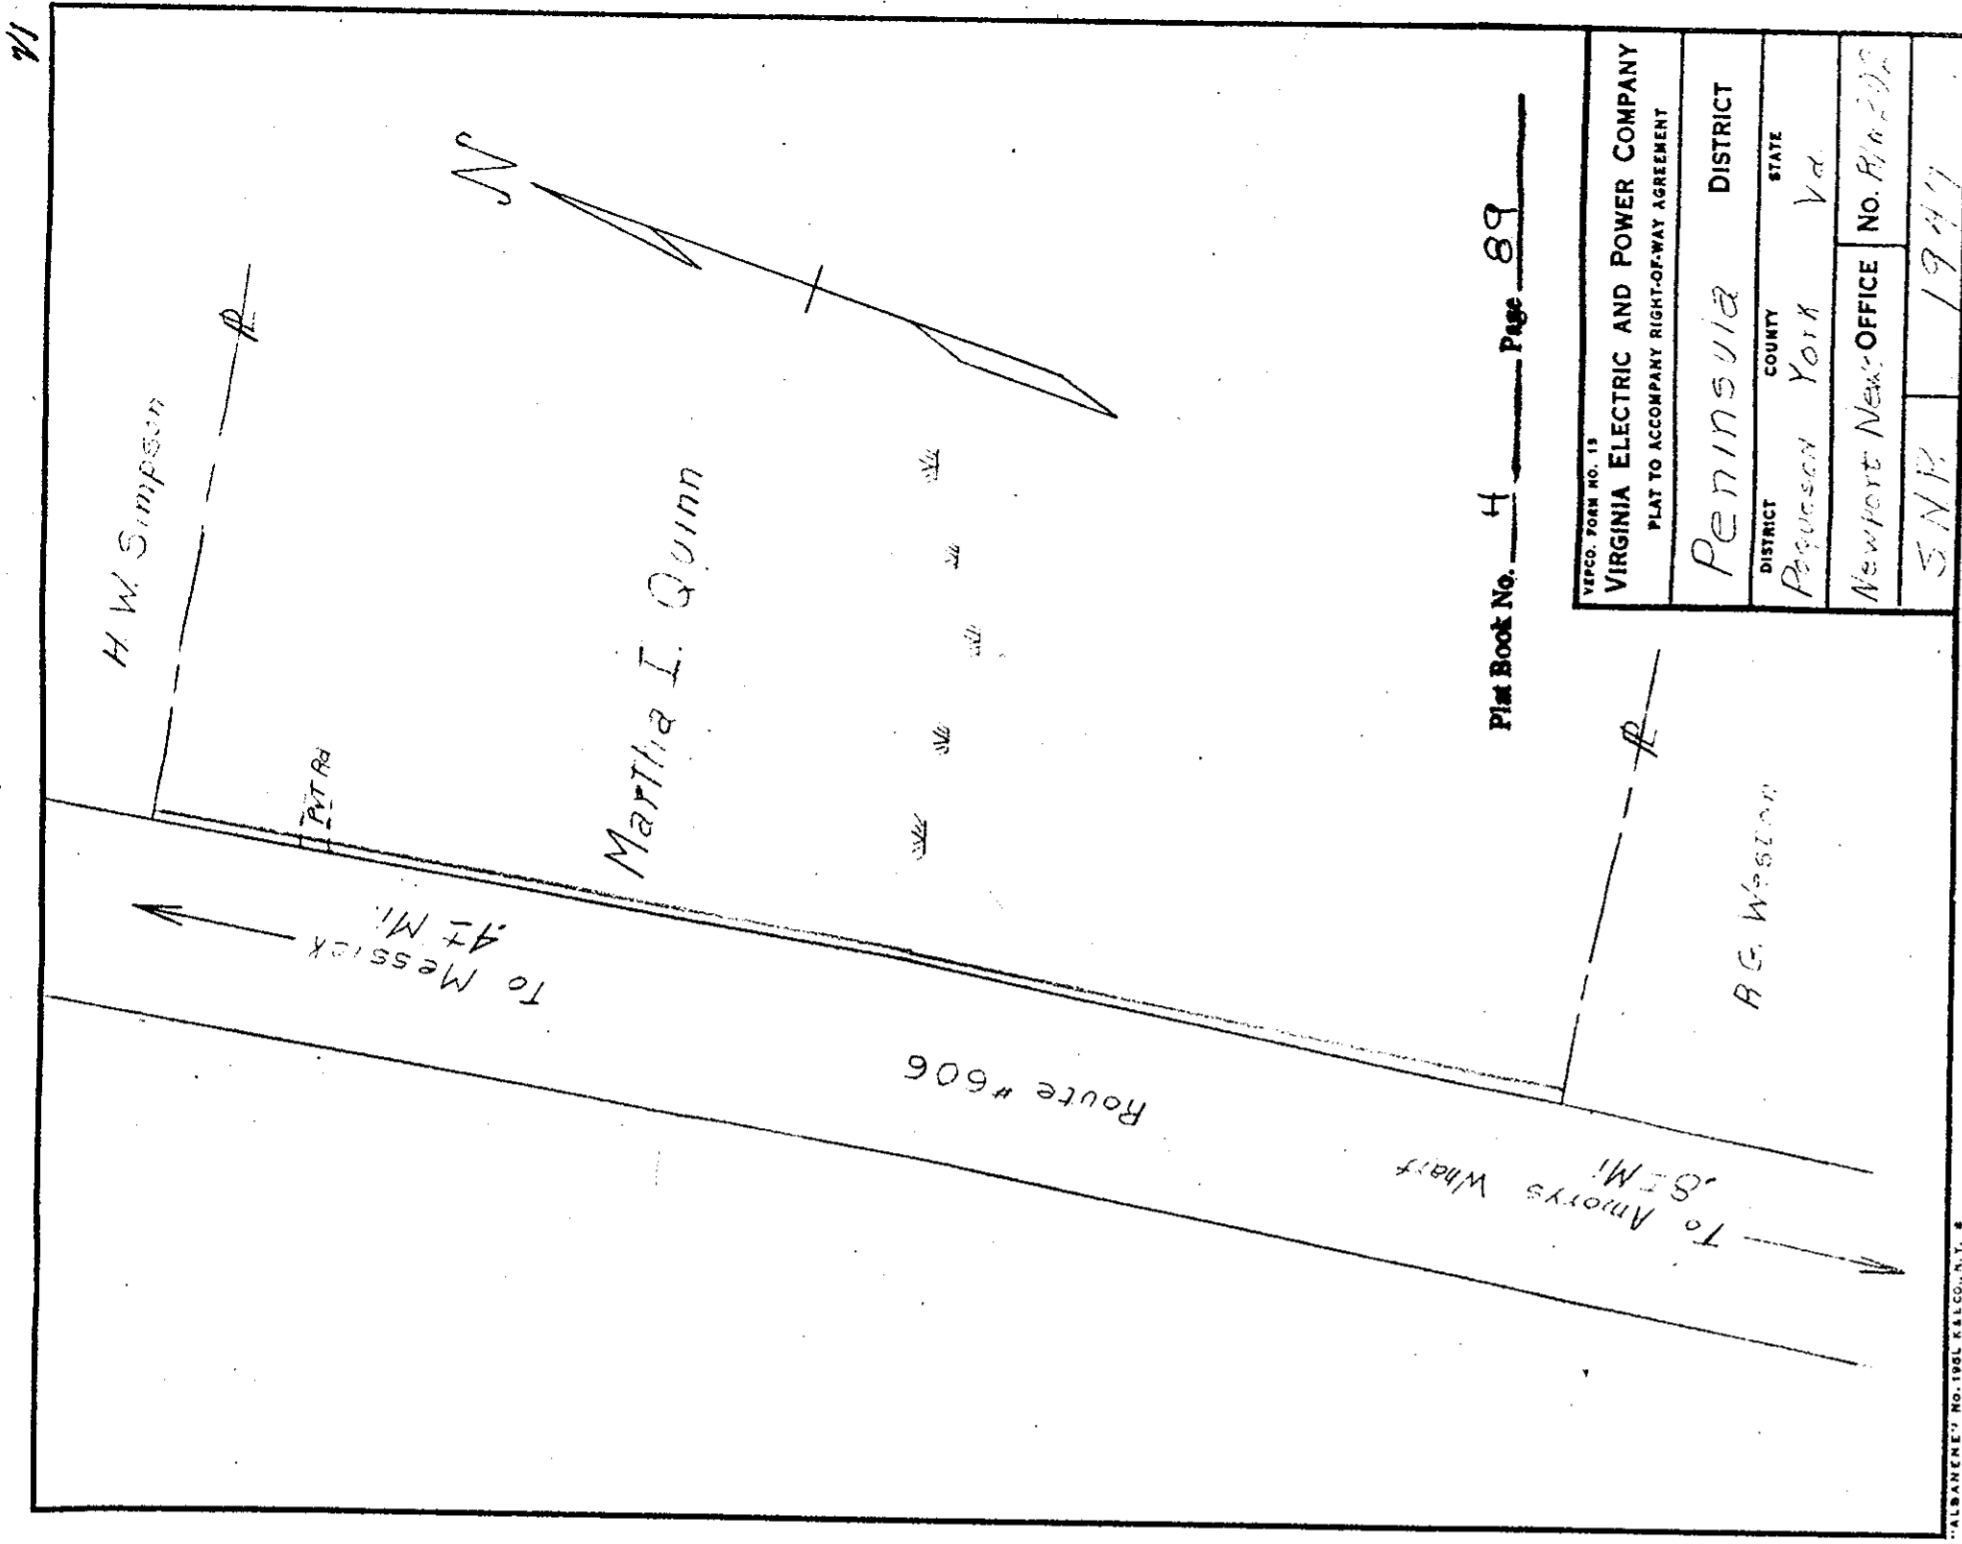


V.P.C. FORM NO. 13 VIRGINIA ELECTRIC AND POWER COMPANY PLAT TO ACCOMPANY RIGHT-OF-WAY AGREEMENT			
Peninsula	DISTRICT	STATE	VA.
POQUOSON	COUNTY	YORK	
NEWPORT NEWS	OFFICE	NO. R/W-202	
SNP		1947	

Plat Book No. 4 Page 89

PLAT BOOK NO. 4, DISTRICT OF YORK COUNTY, VA.

Right of Way referred to in this Plat Book is in Deed Book 64, page 379

70

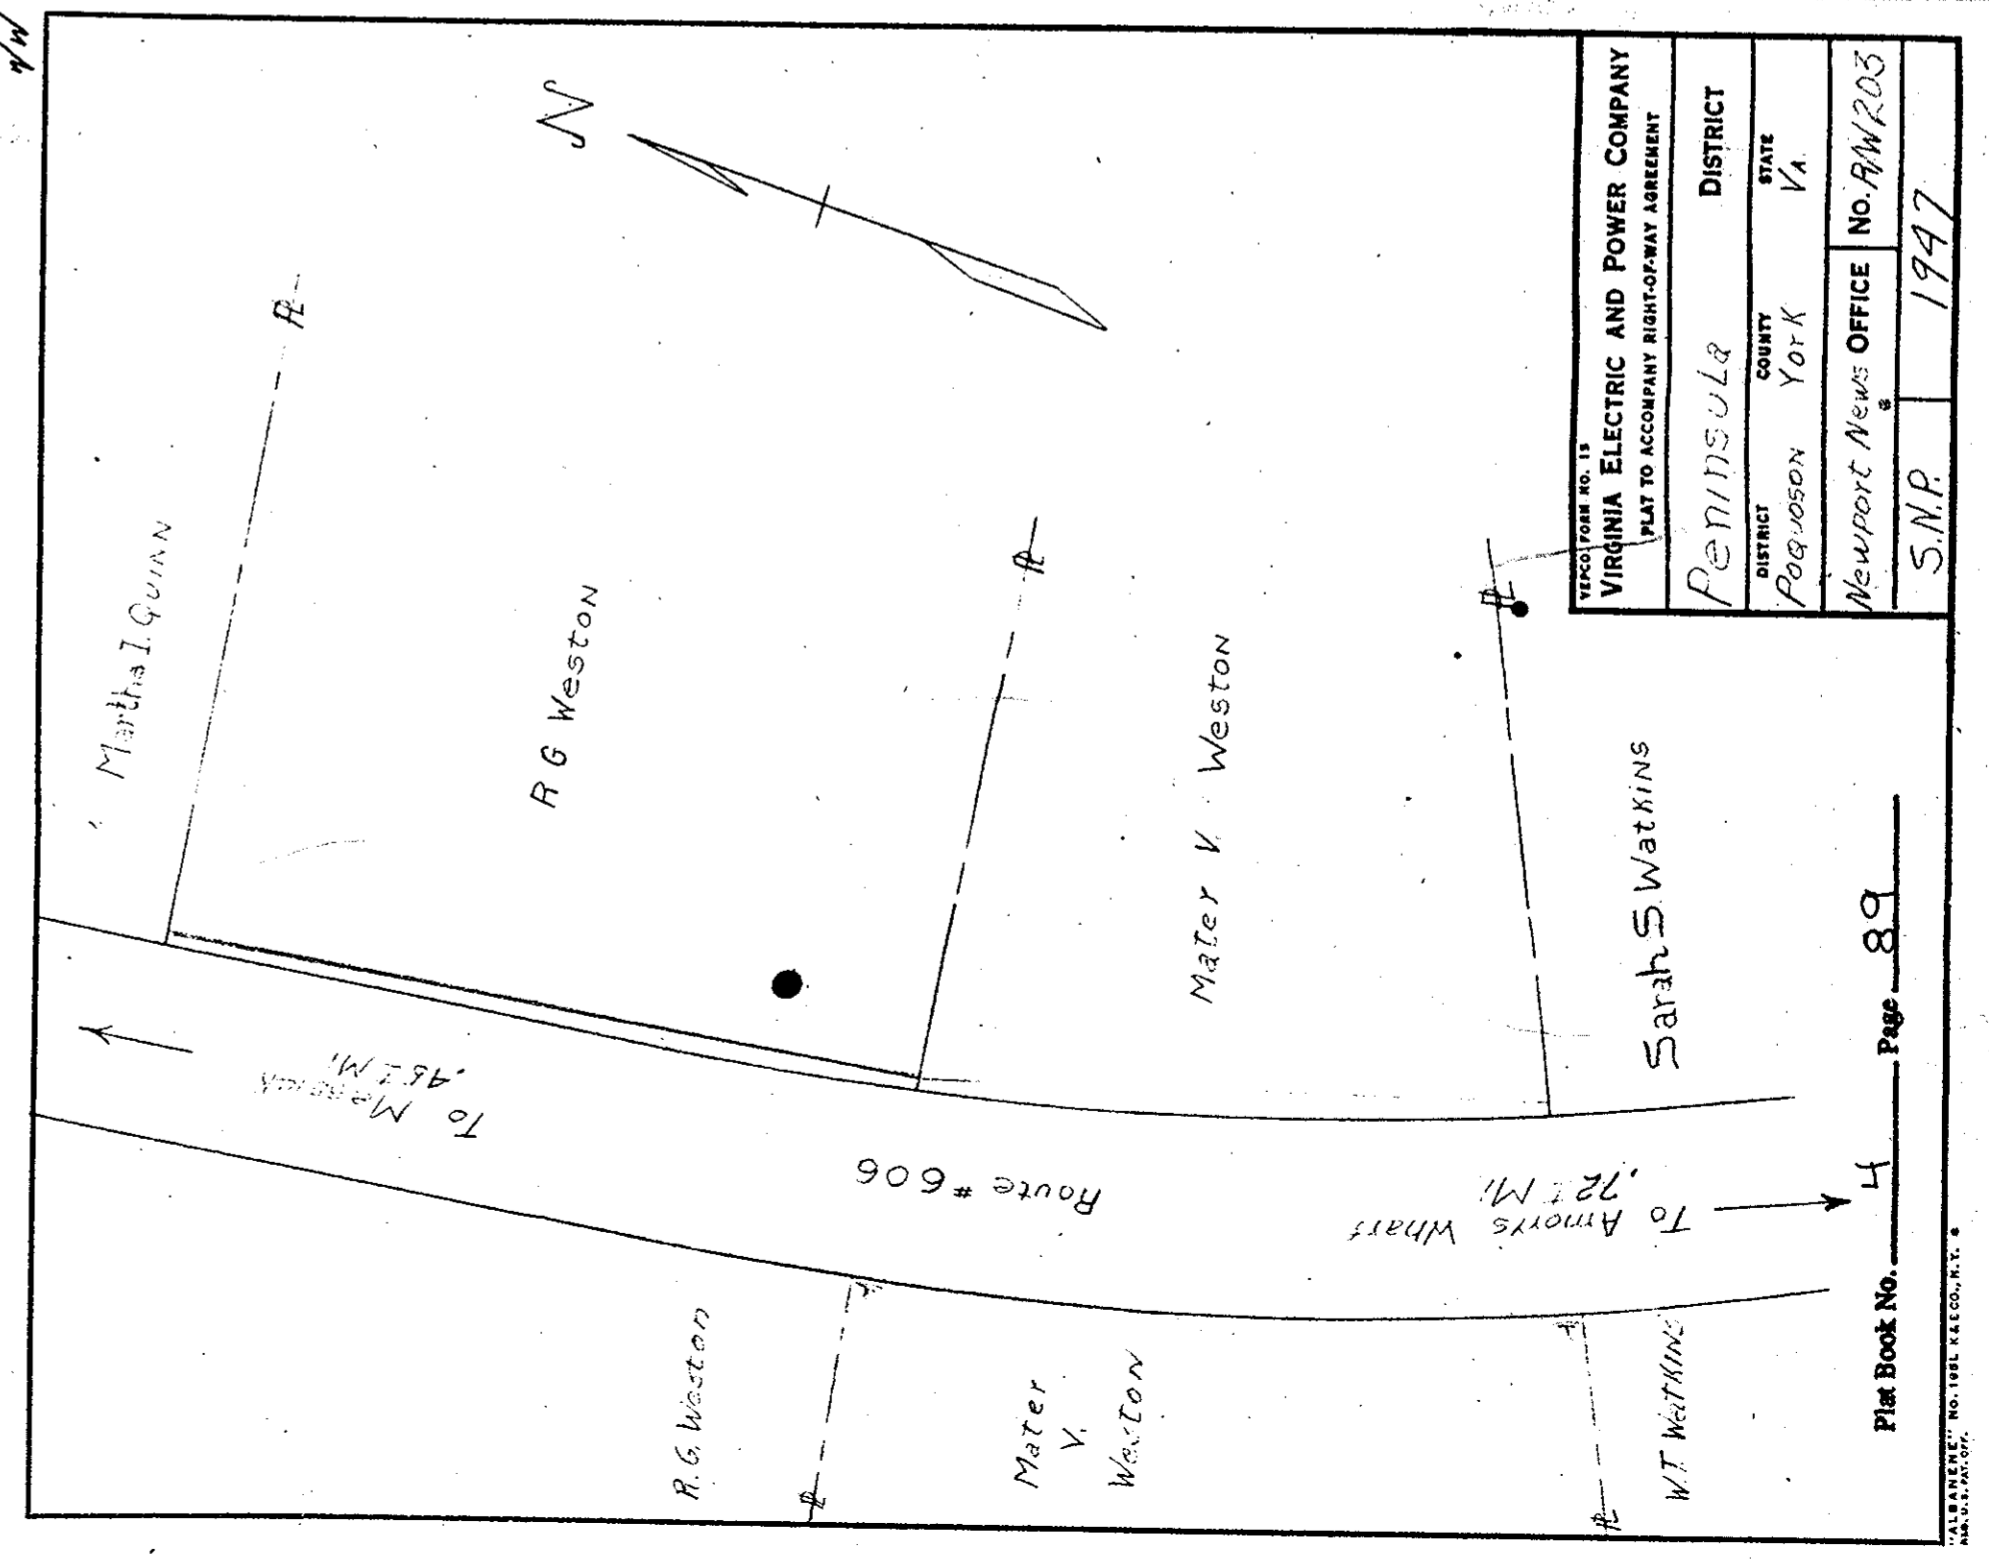


V.P.C. FORM NO. 13 VIRGINIA ELECTRIC AND POWER COMPANY PLAT TO ACCOMPANY RIGHT-OF-WAY AGREEMENT			
Peninsula	DISTRICT	STATE	VA.
POQUOSON	COUNTY	YORK	
NEWPORT NEWS	OFFICE	NO. R/W-203	
SNP		1947	

Plat Book No. 4 Page 89

PLAT BOOK NO. 4, DISTRICT OF YORK COUNTY, VA.

Right of Way referred to in this Plat Book is in Deed Book 64, page 380

73

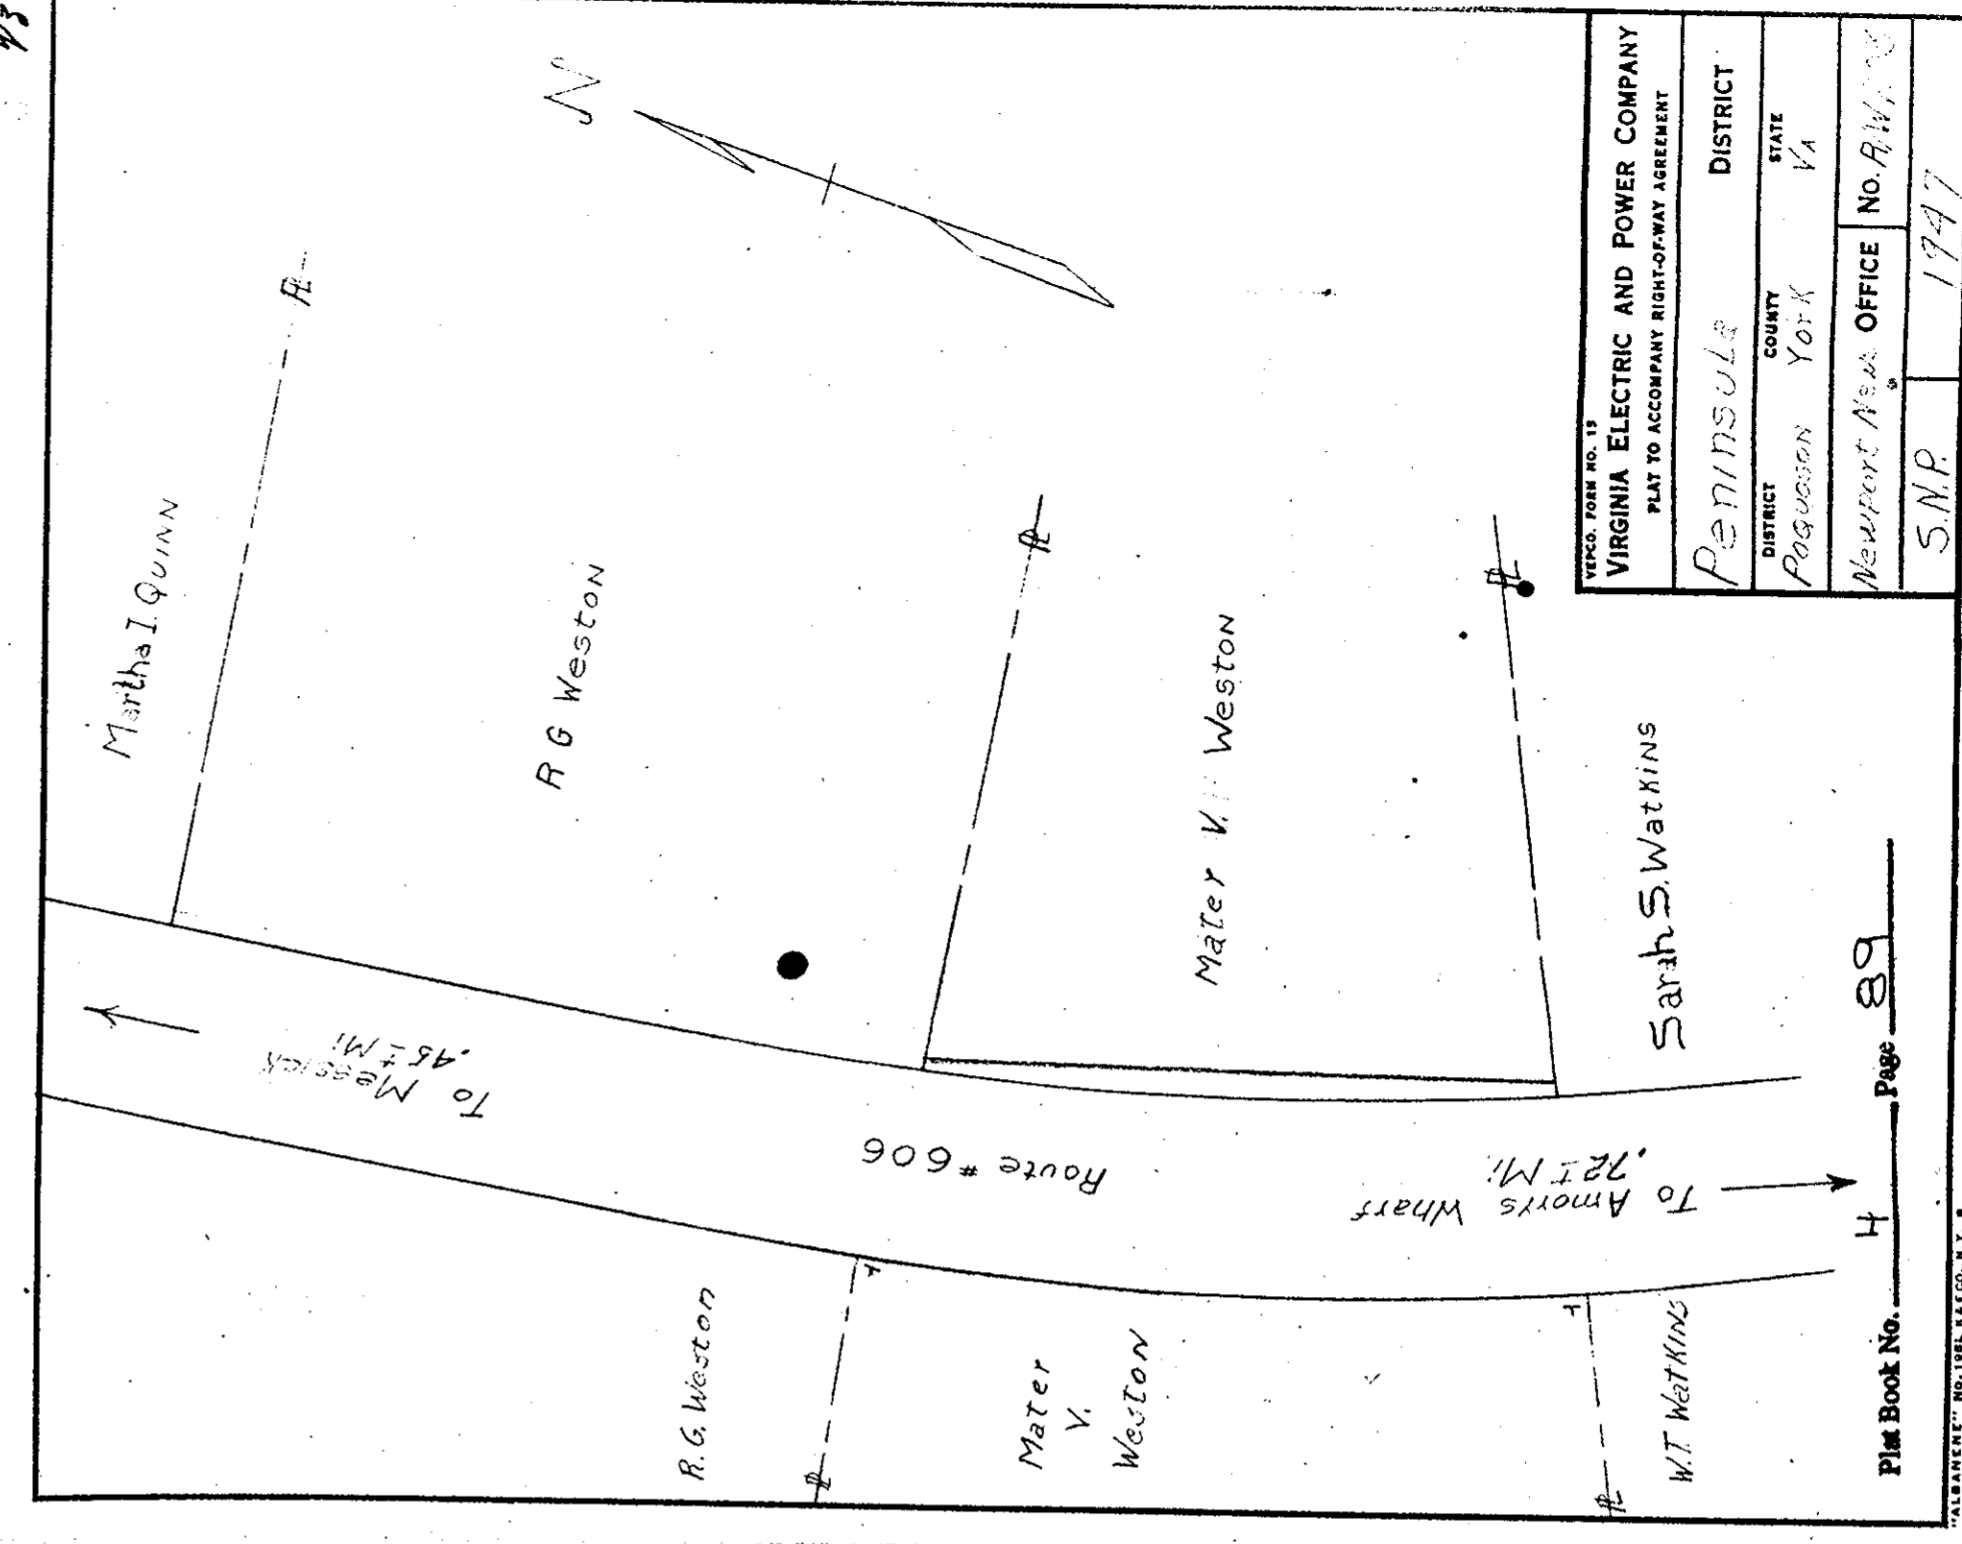

V.P.C. FORM NO. 13 VIRGINIA ELECTRIC AND POWER COMPANY PLAT TO ACCOMPANY RIGHT-OF-WAY AGREEMENT			
Peninsula	DISTRICT	STATE	VA.
POQUOSON	COUNTY	YORK	
NEWPORT NEWS	OFFICE	NO. R/W-204	
SNP		1947	

Plat Book No. 4 Page 89

PLAT BOOK NO. 4, DISTRICT OF YORK COUNTY, VA.