



DB # 69 p 114

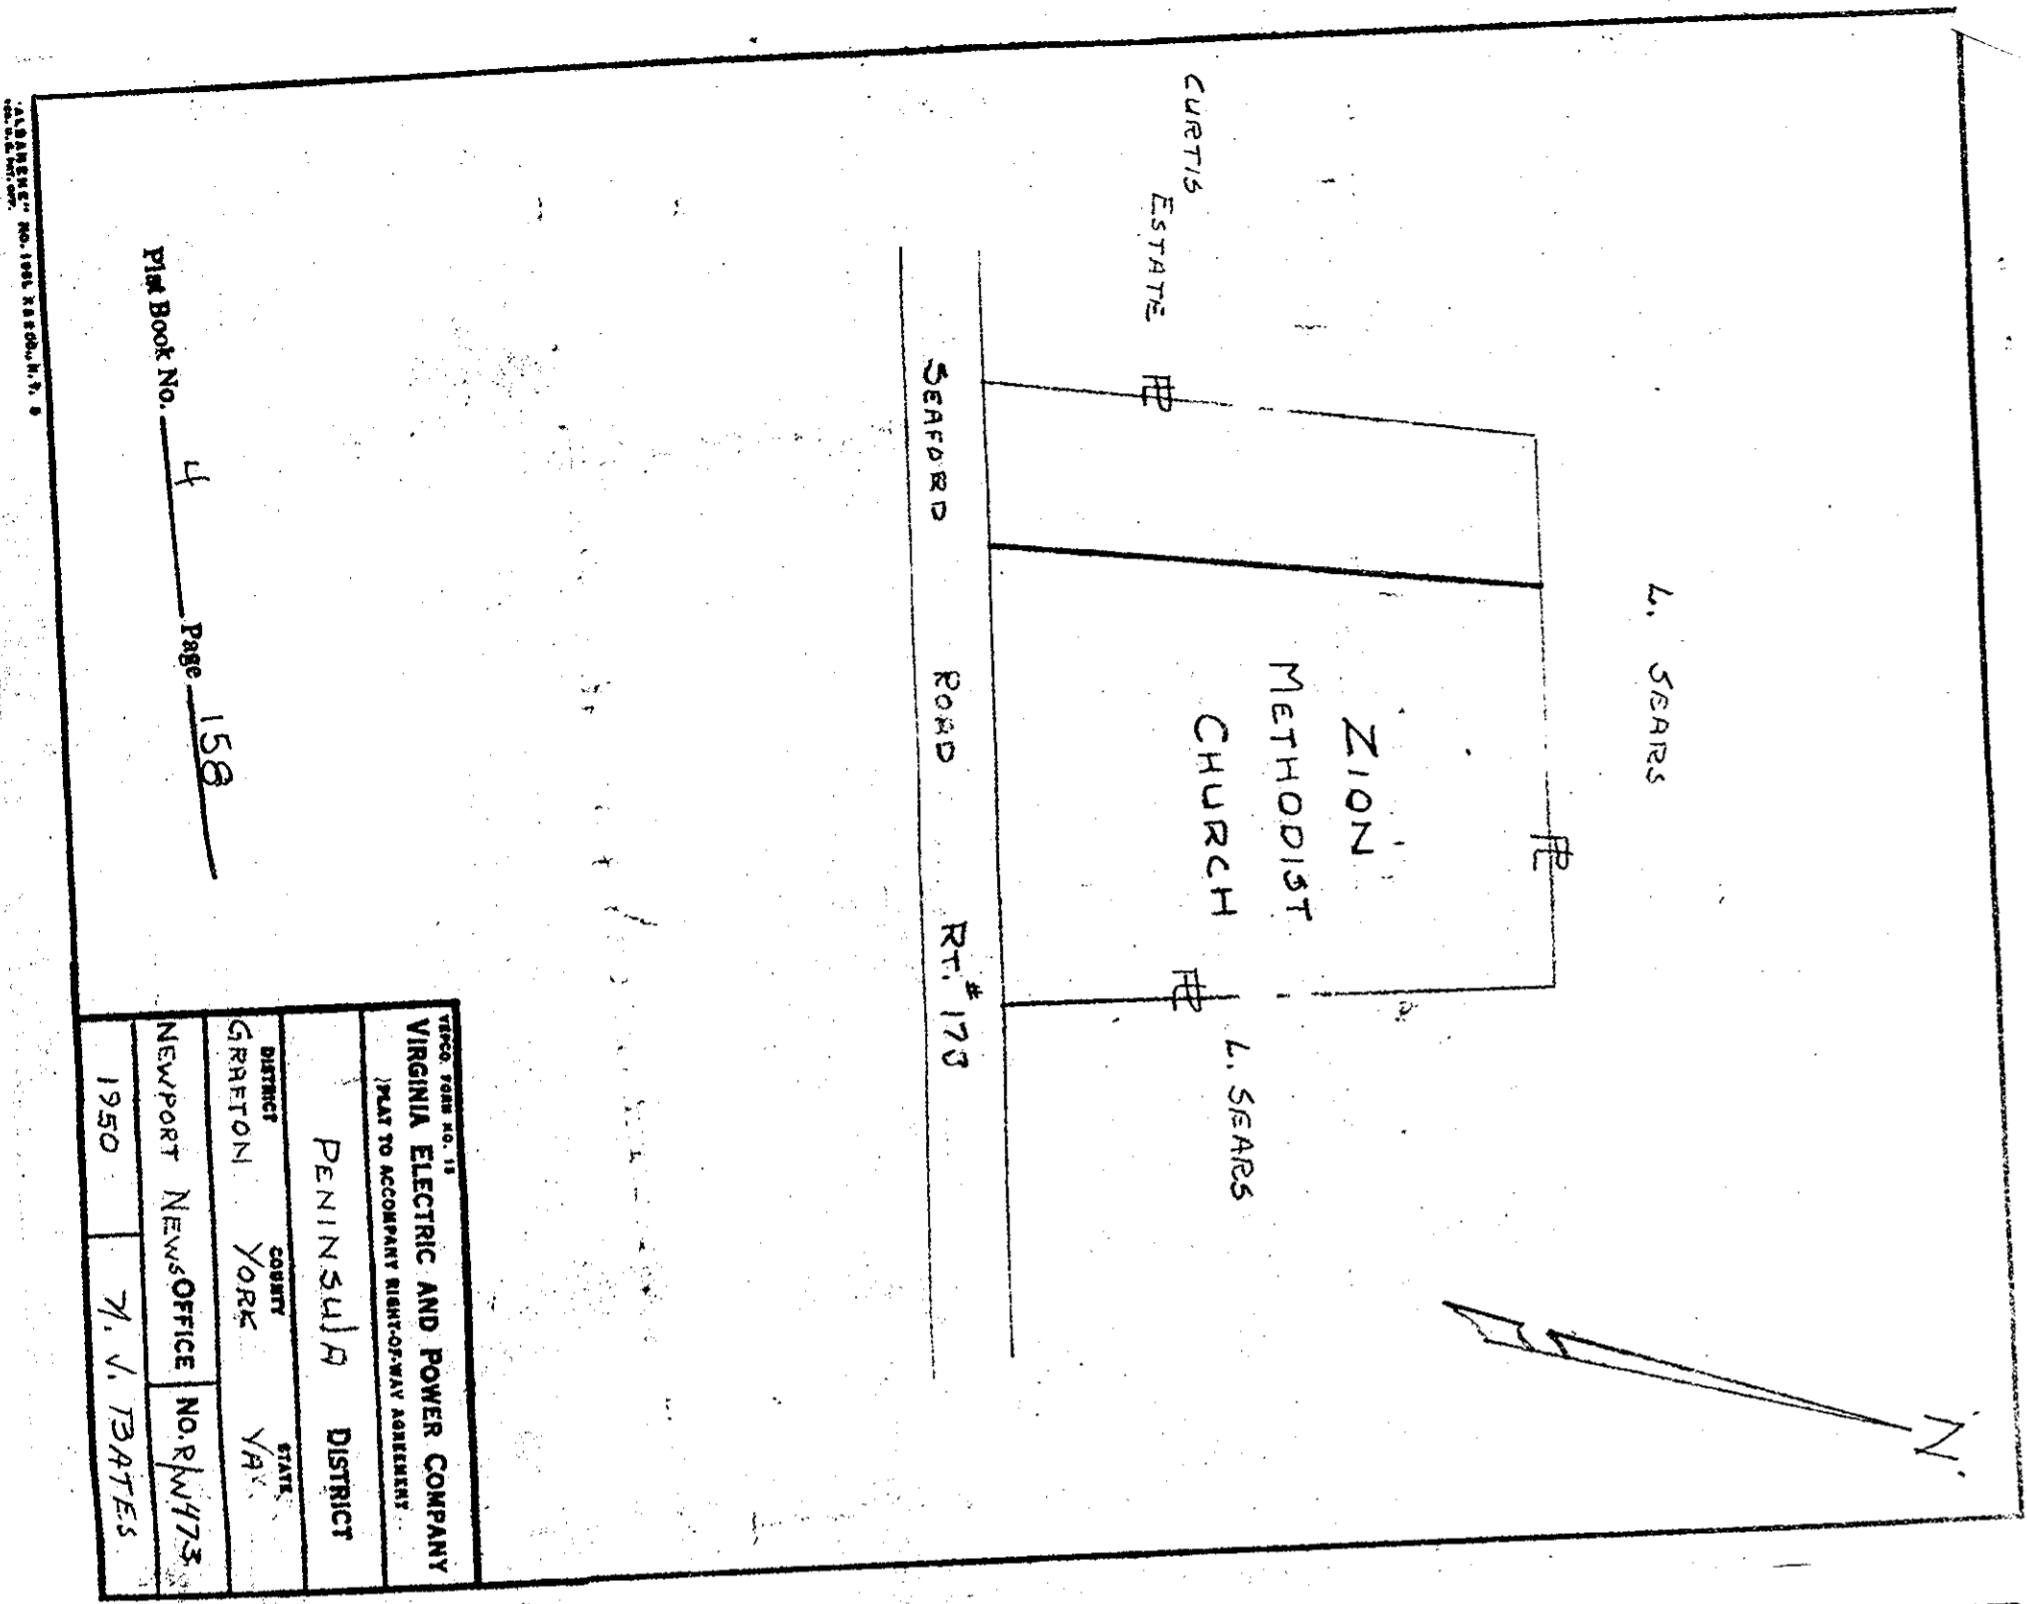

Plat Book No. 4 Page 158



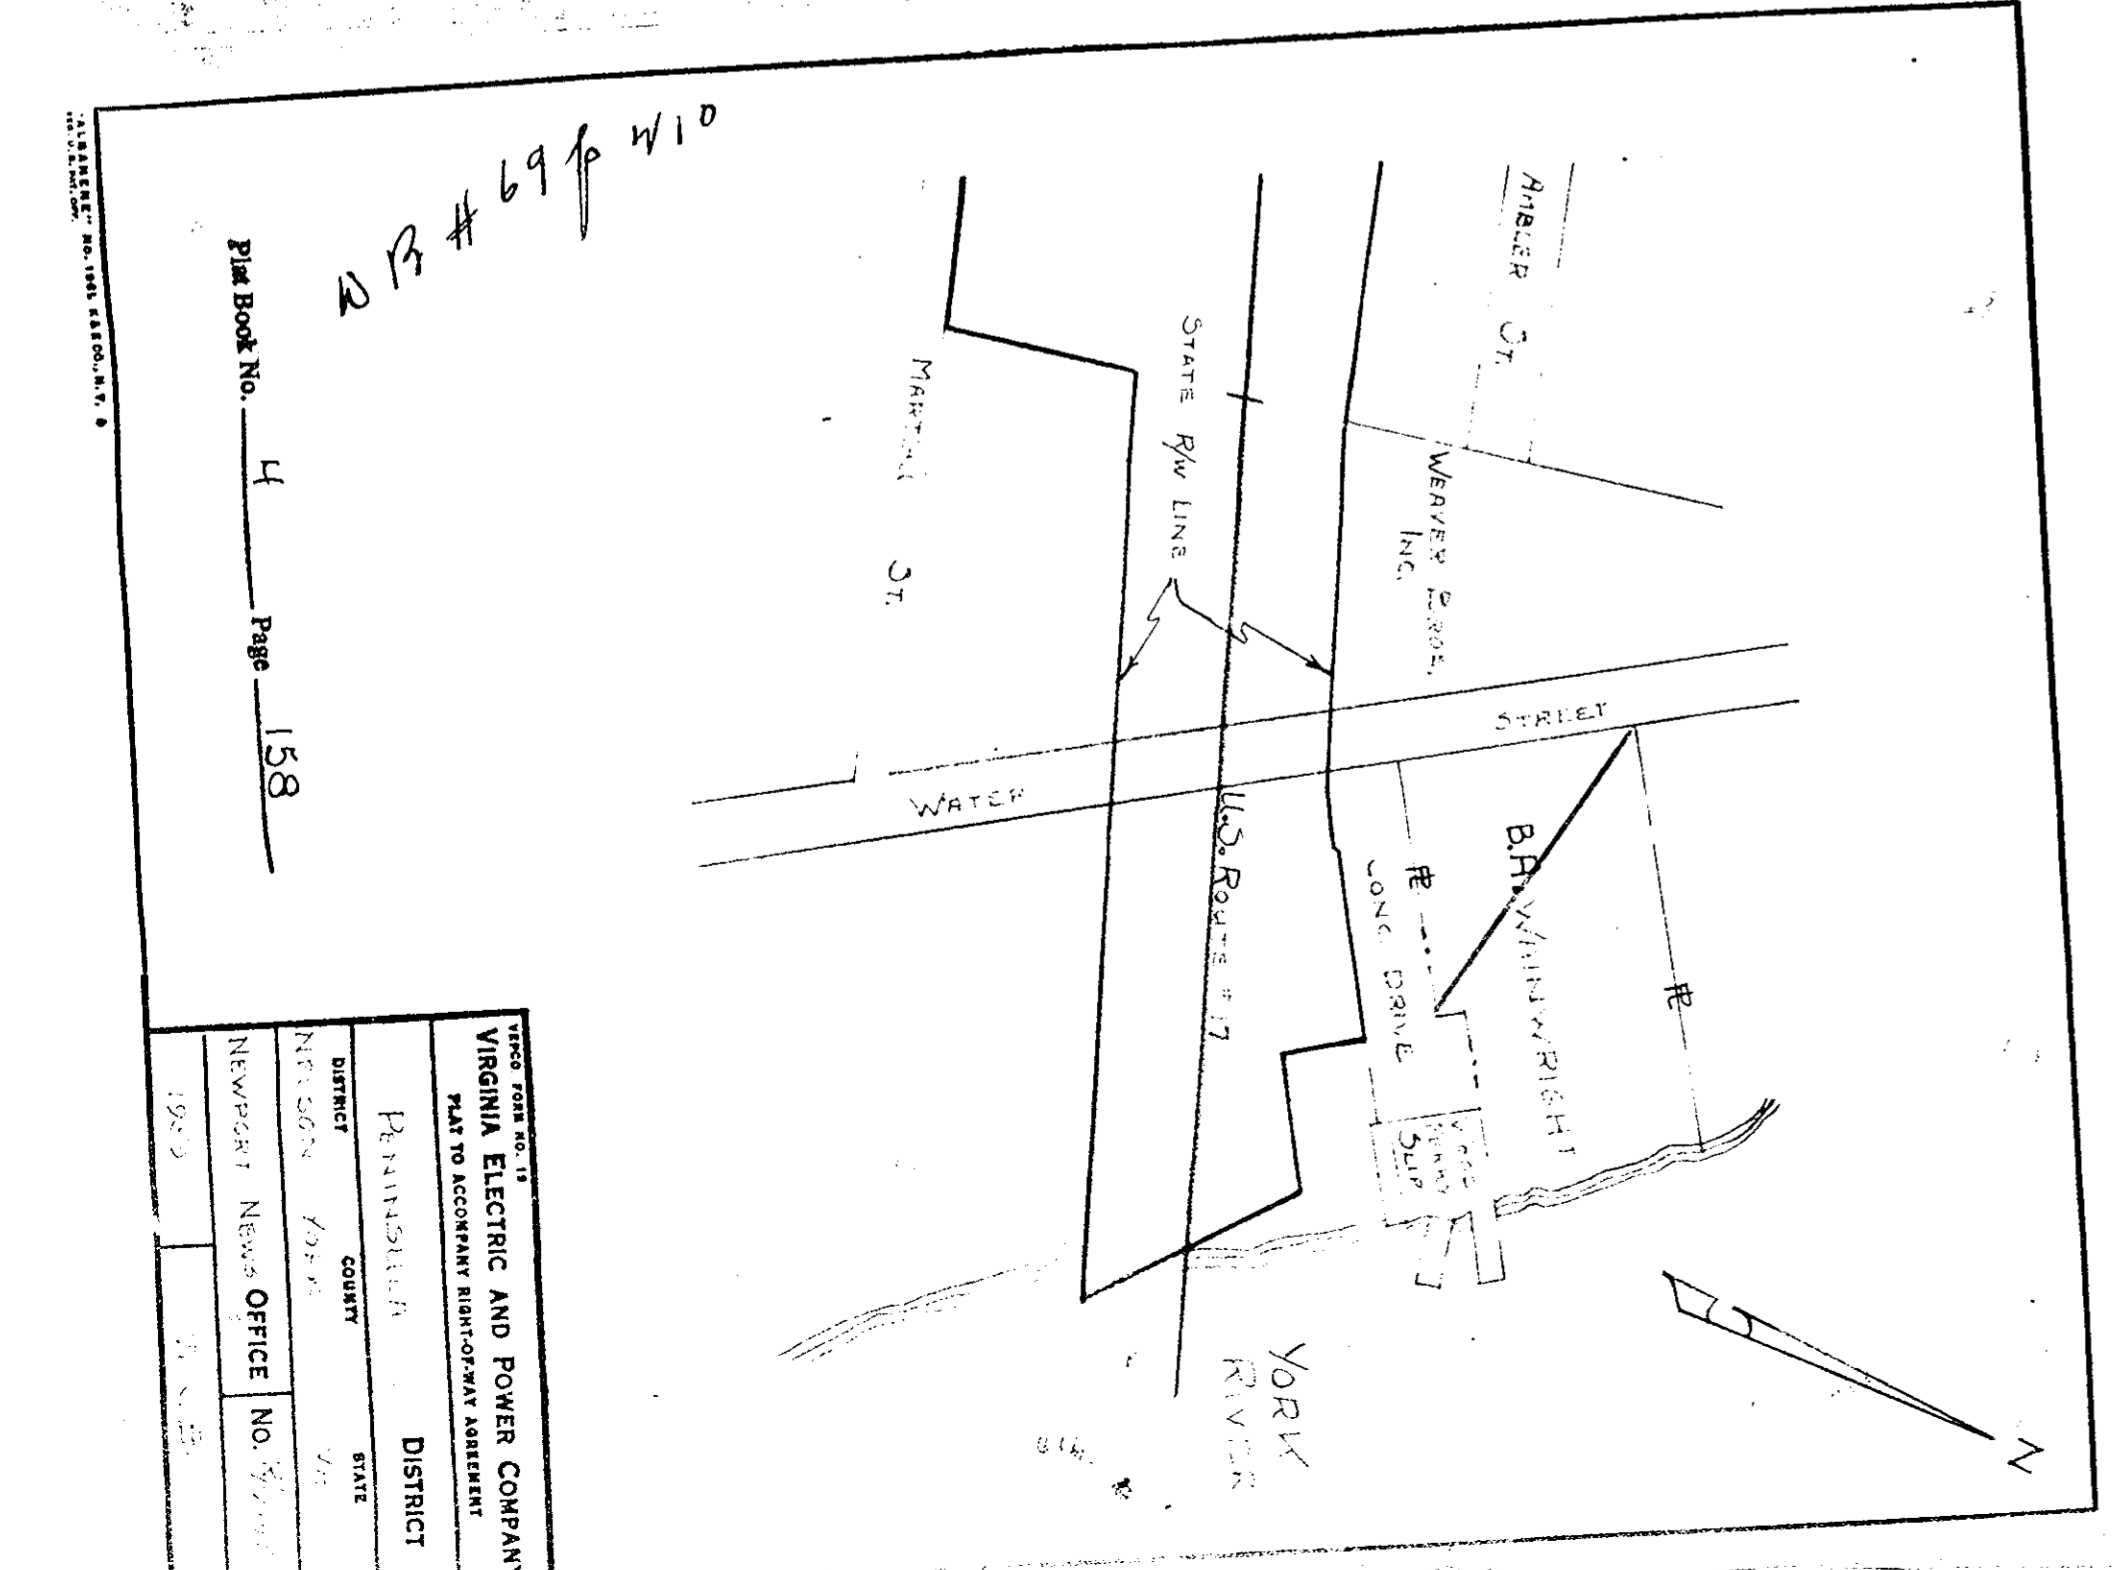

Plat Book No. 4 Page 158


DB # 69 p 177

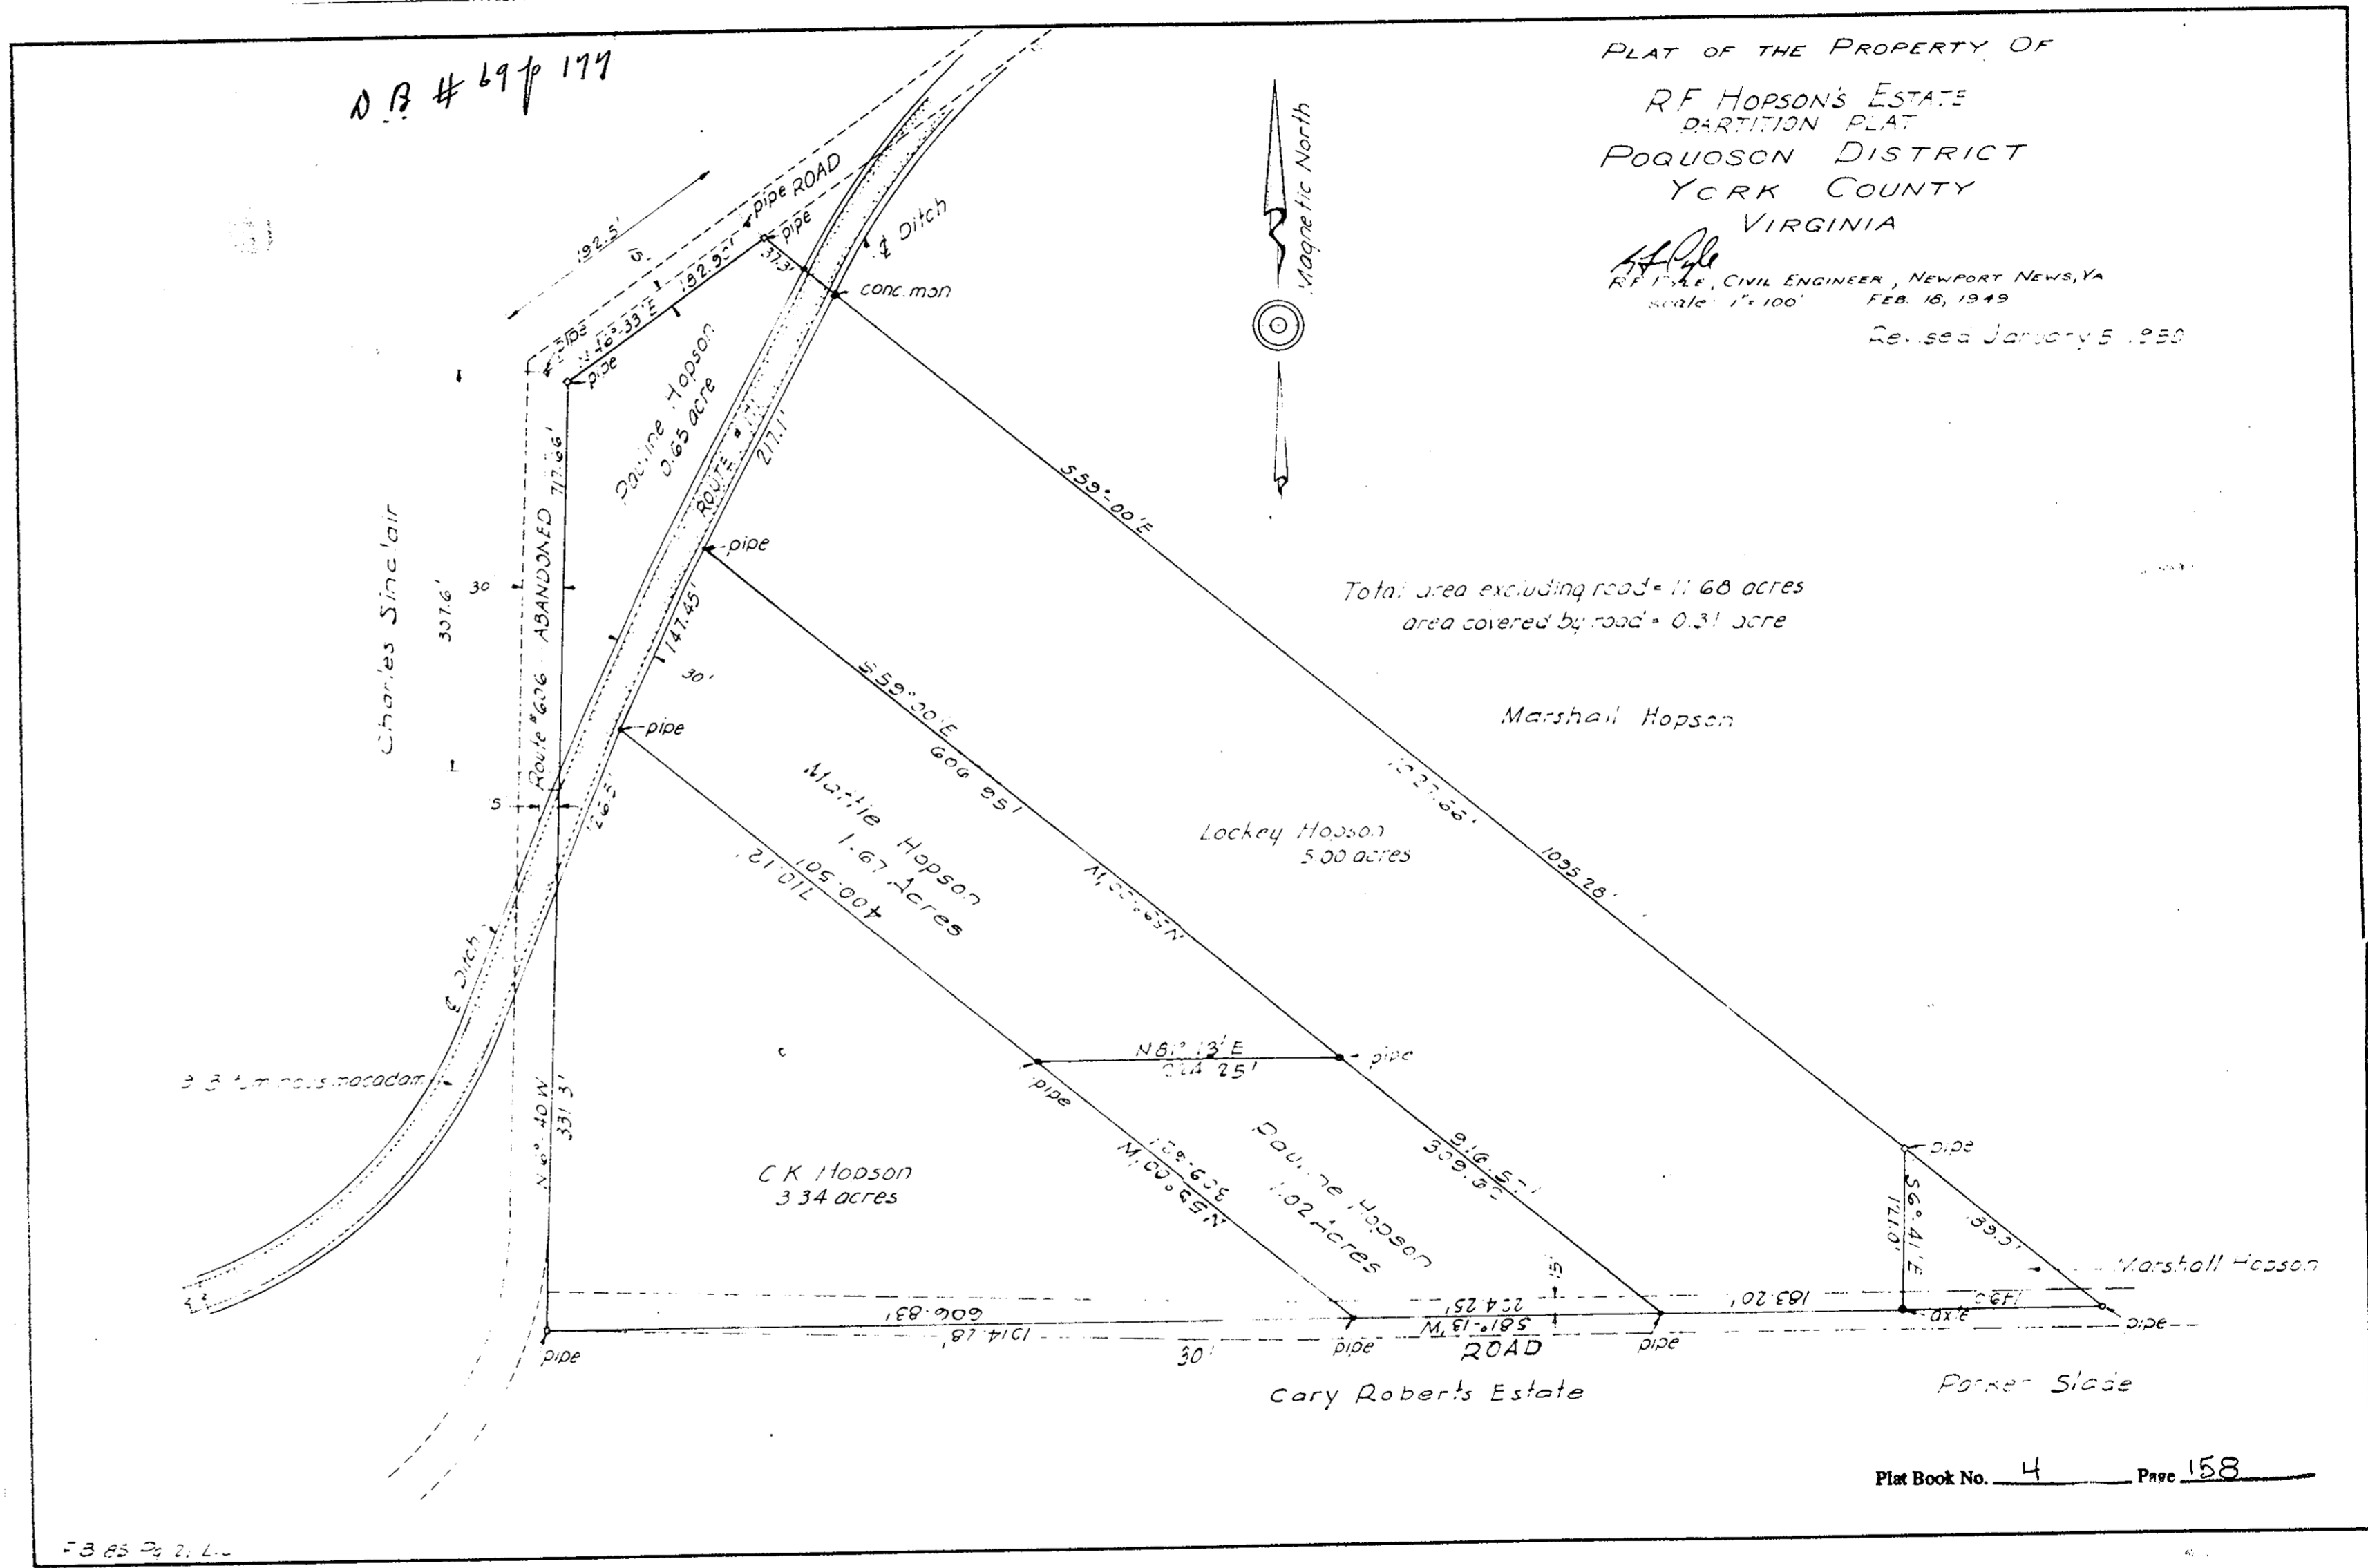

PLAT OF THE PROPERTY OF
 R.F. HOPSON'S ESTATE
 PARTITION PLAT
 POQUOSON DISTRICT
 YORK COUNTY
 VIRGINIA

H. O. Cole
 R.F. COLE, CIVIL ENGINEER, NEWPORT NEWS, VA.
 FEB. 18, 1949
 Scale: 1" = 100'
 Revised January 5, 1950