



Plat Book No. 5 Page 28

Deed Book 75 Page 168  
 Recorded July 20, 1952  
 Harold Holloway et al

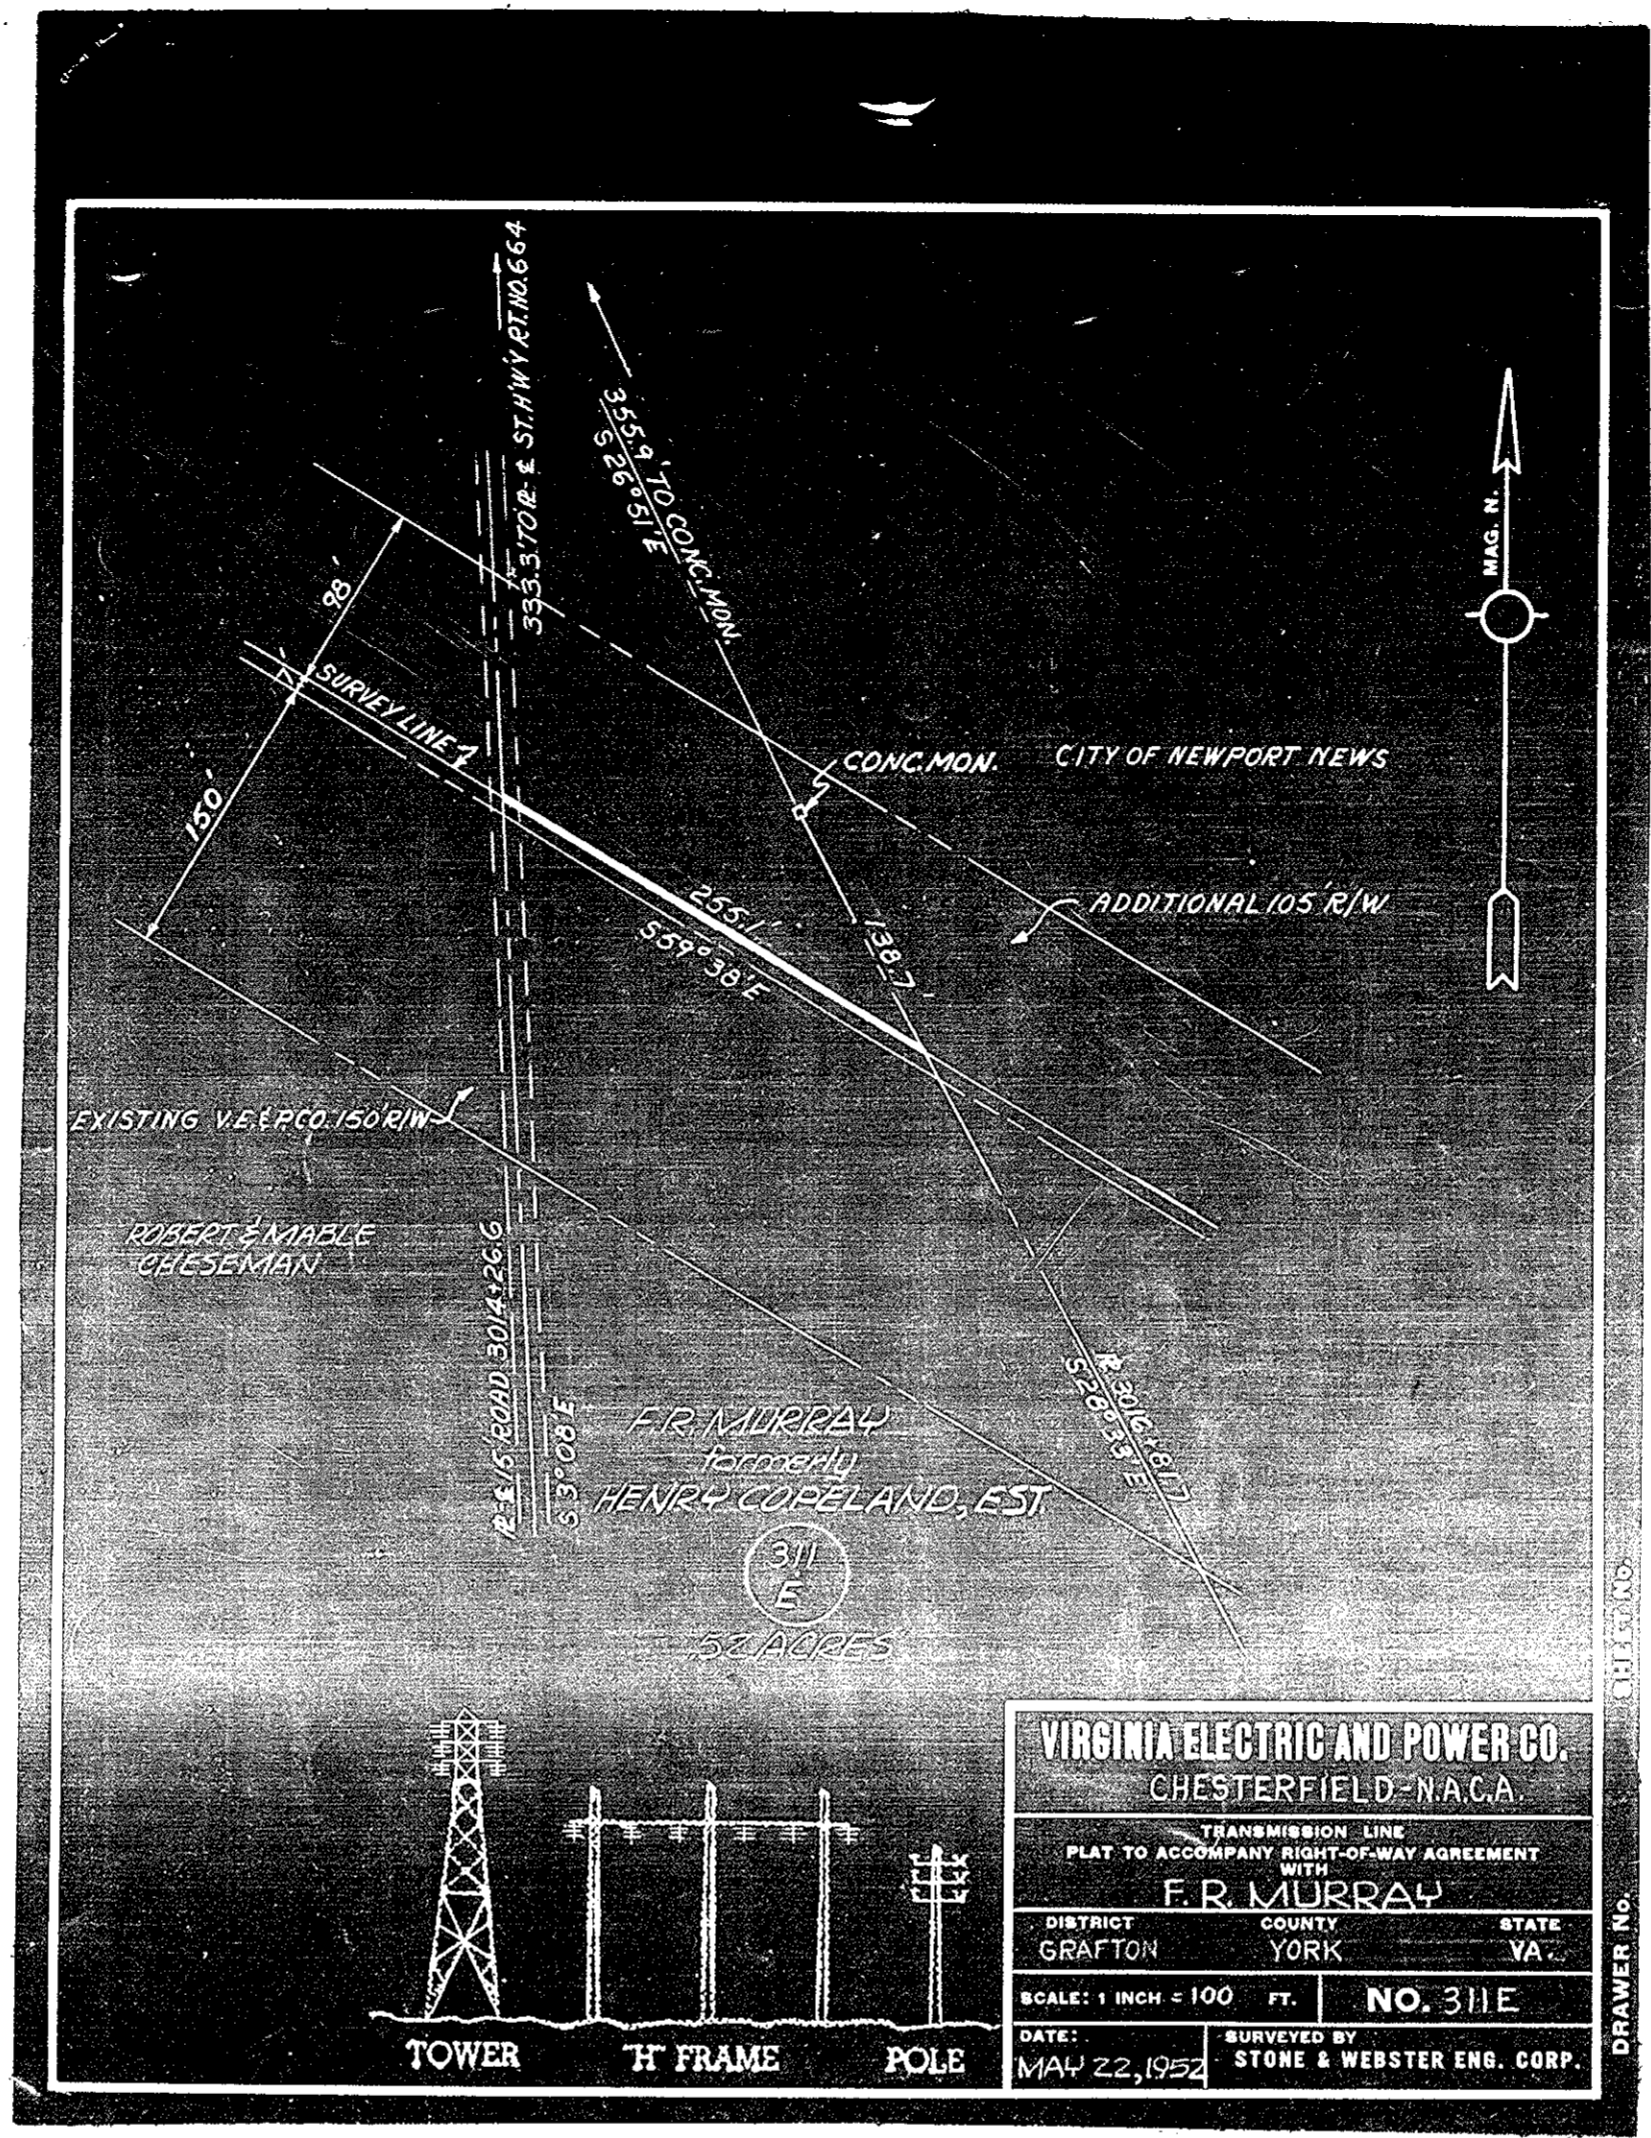


**VIRGINIA ELECTRIC AND POWER CO.**  
 CHESTERFIELD-N.A.C.A.  
 TRANSMISSION LINE  
 PLAT TO ACCOMPANY RIGHT-OF-WAY AGREEMENT  
 WITH  
**F.R. MURRAY**  
 DISTRICT COUNTY STATE  
 GRAFTON YORK VA.  
 SCALE: 1 INCH = 100 FT. NO. 311E  
 DATE: MAY 22, 1952 SURVEYED BY STONE & WEBSTER ENG. CORP.

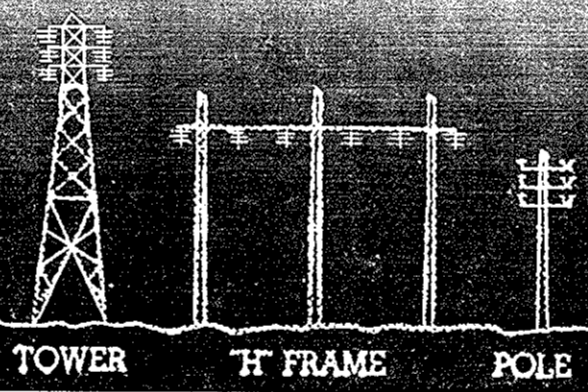


DRAWER NO. CHESTERFIELD

Deed Book 75 - page 145

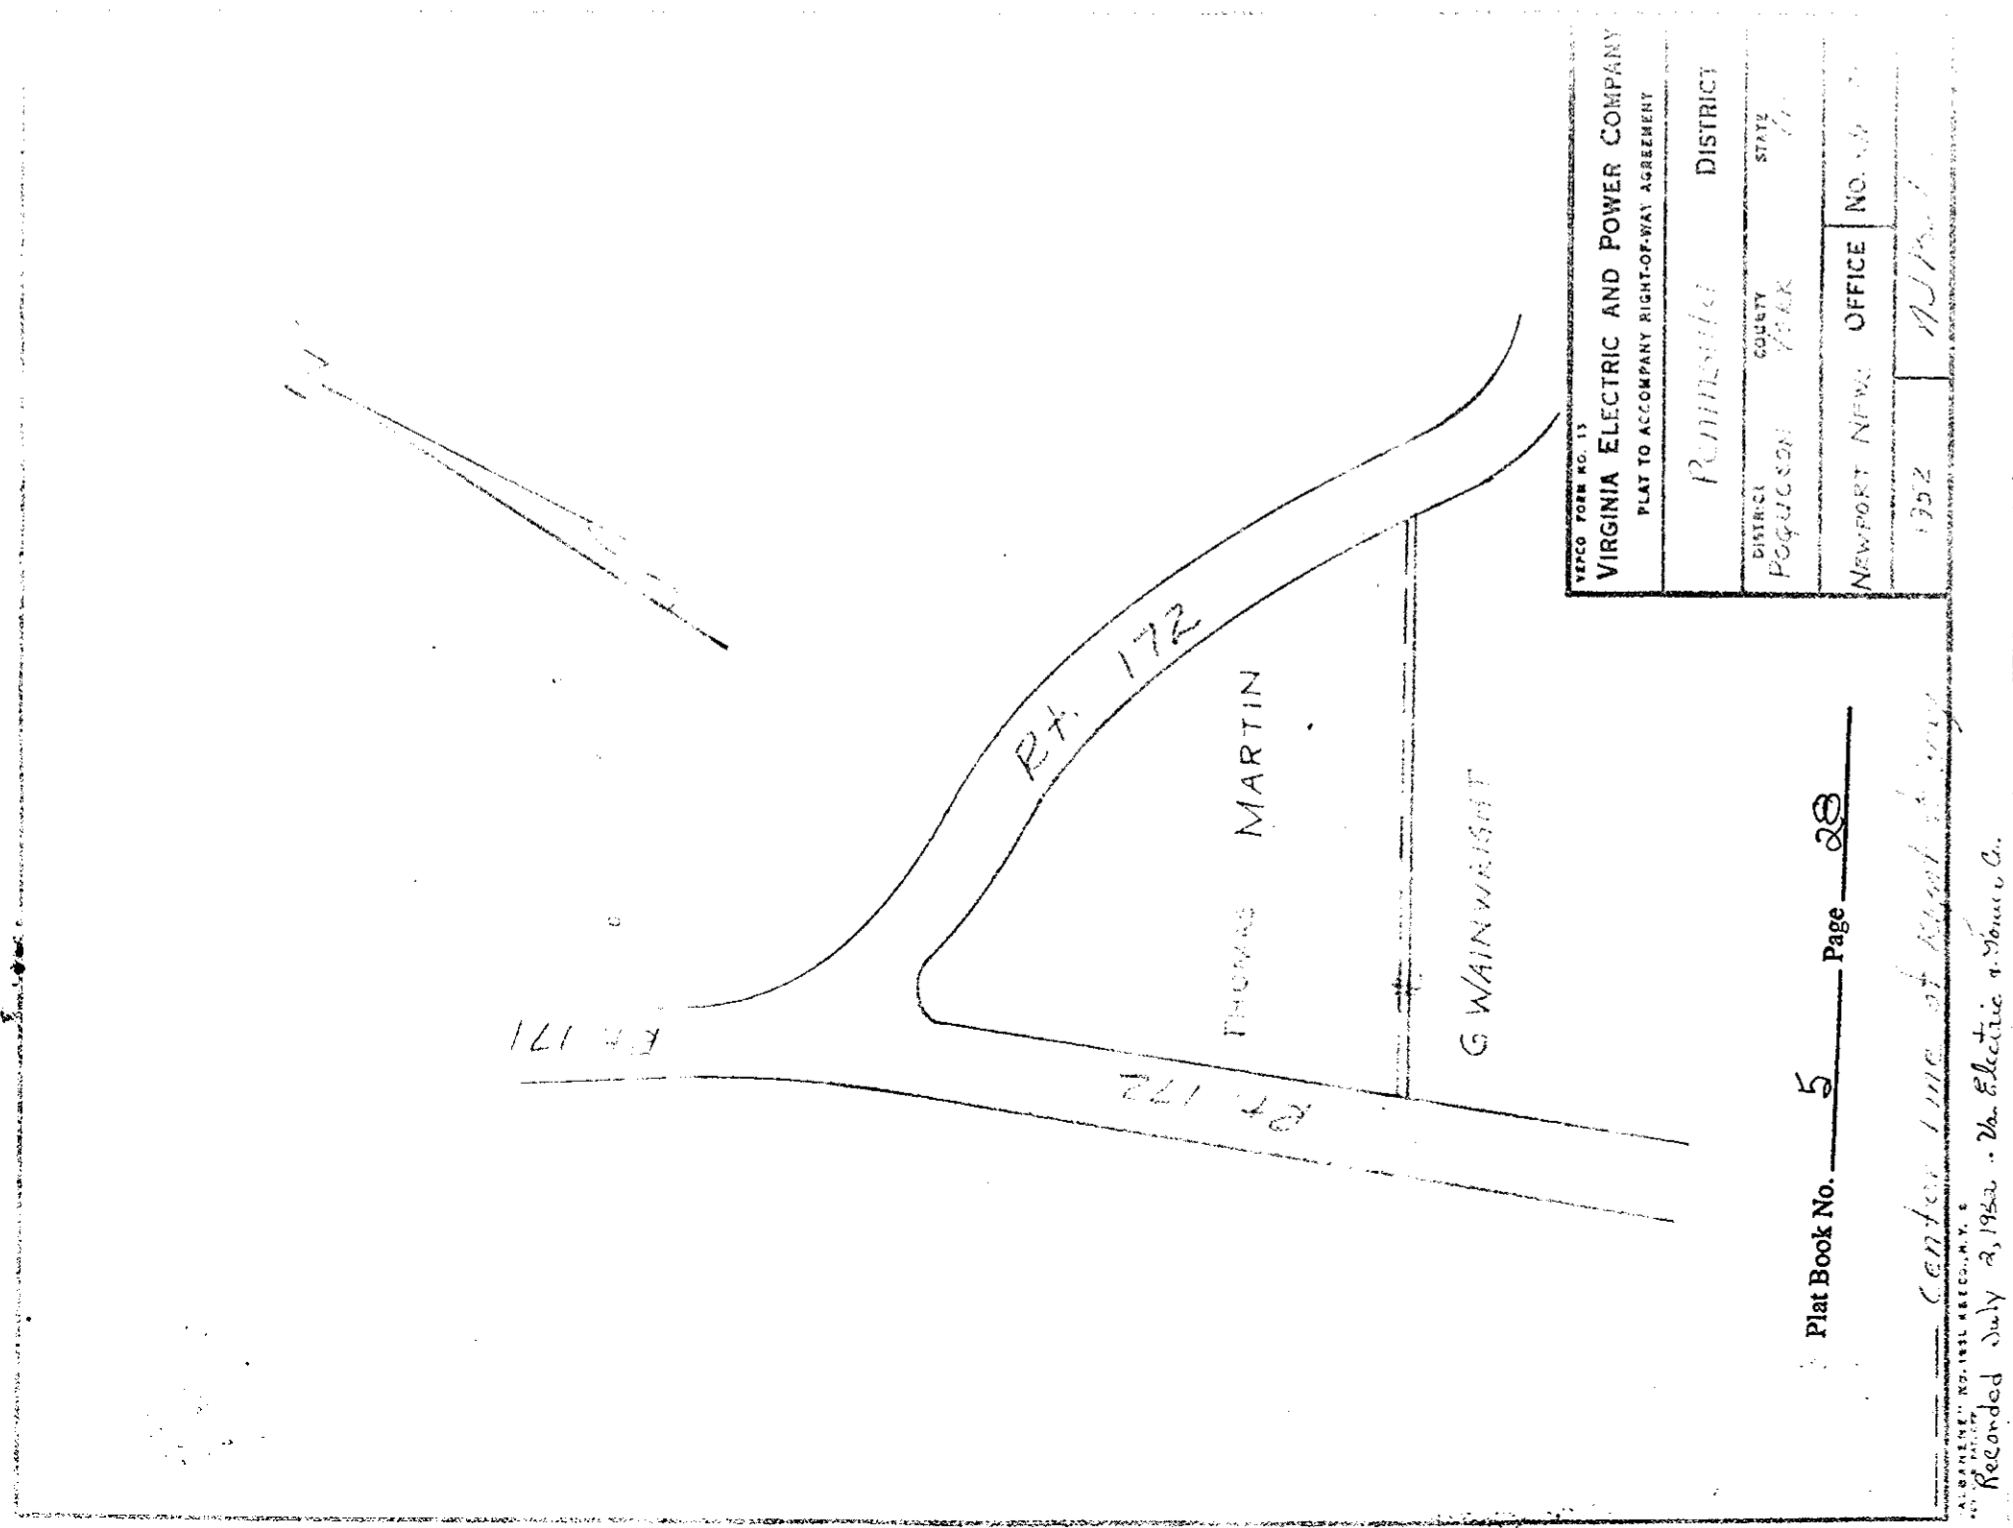

**VIRGINIA ELECTRIC AND POWER CO.**  
 CHESTERFIELD-N.A.C.A.  
 TRANSMISSION LINE  
 PLAT TO ACCOMPANY RIGHT-OF-WAY AGREEMENT  
 WITH  
**R.F. SMITH, EST.**  
 DISTRICT COUNTY STATE  
 POQUOSON YORK VA.  
 SCALE: 1 INCH = 600 FT. NO. 346  
 DATE: SEPT. 10, 1951 SURVEYED BY STONE & WEBSTER ENG. CORP.

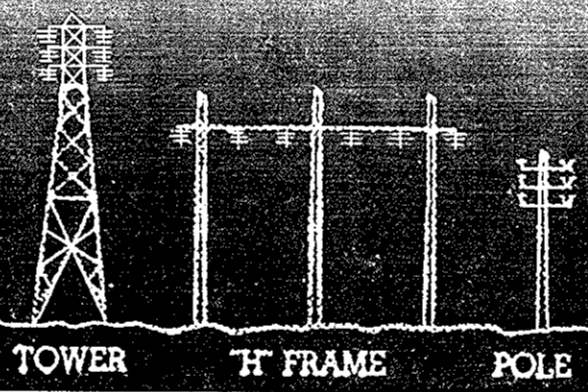

DRAWER NO. CHESTERFIELD