



Recorded 4th day of June 1953
 See Plat Book 81 Page 1008
 M. J. Bryant

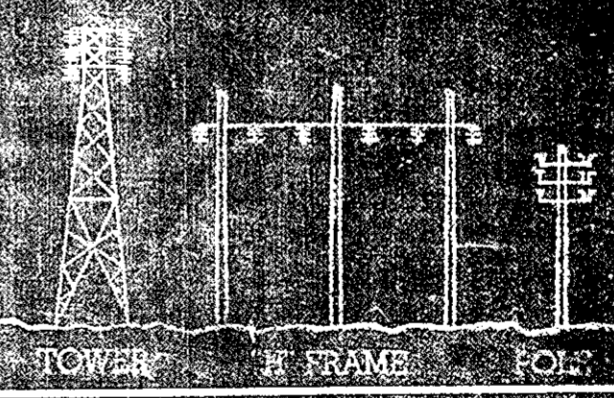

VIRGINIA ELECTRIC AND POWER CO.		
CHESTERFIELD N.A.C.A.		
TRANSMISSION LINE		
PLAT TO ACCOMPANY RIGHT-OF-WAY AGREEMENT		
WITH		
SHELDON E. HAYNES		
DISTRICT	COUNTY	STATE
BRUTON	YORK	VA.
SCALE: 1" = 100'		NO. 250 A-L
DATE	SURVEYED BY	
SEPT 5, 1951	STONE WEBSTER ENGINEERS	

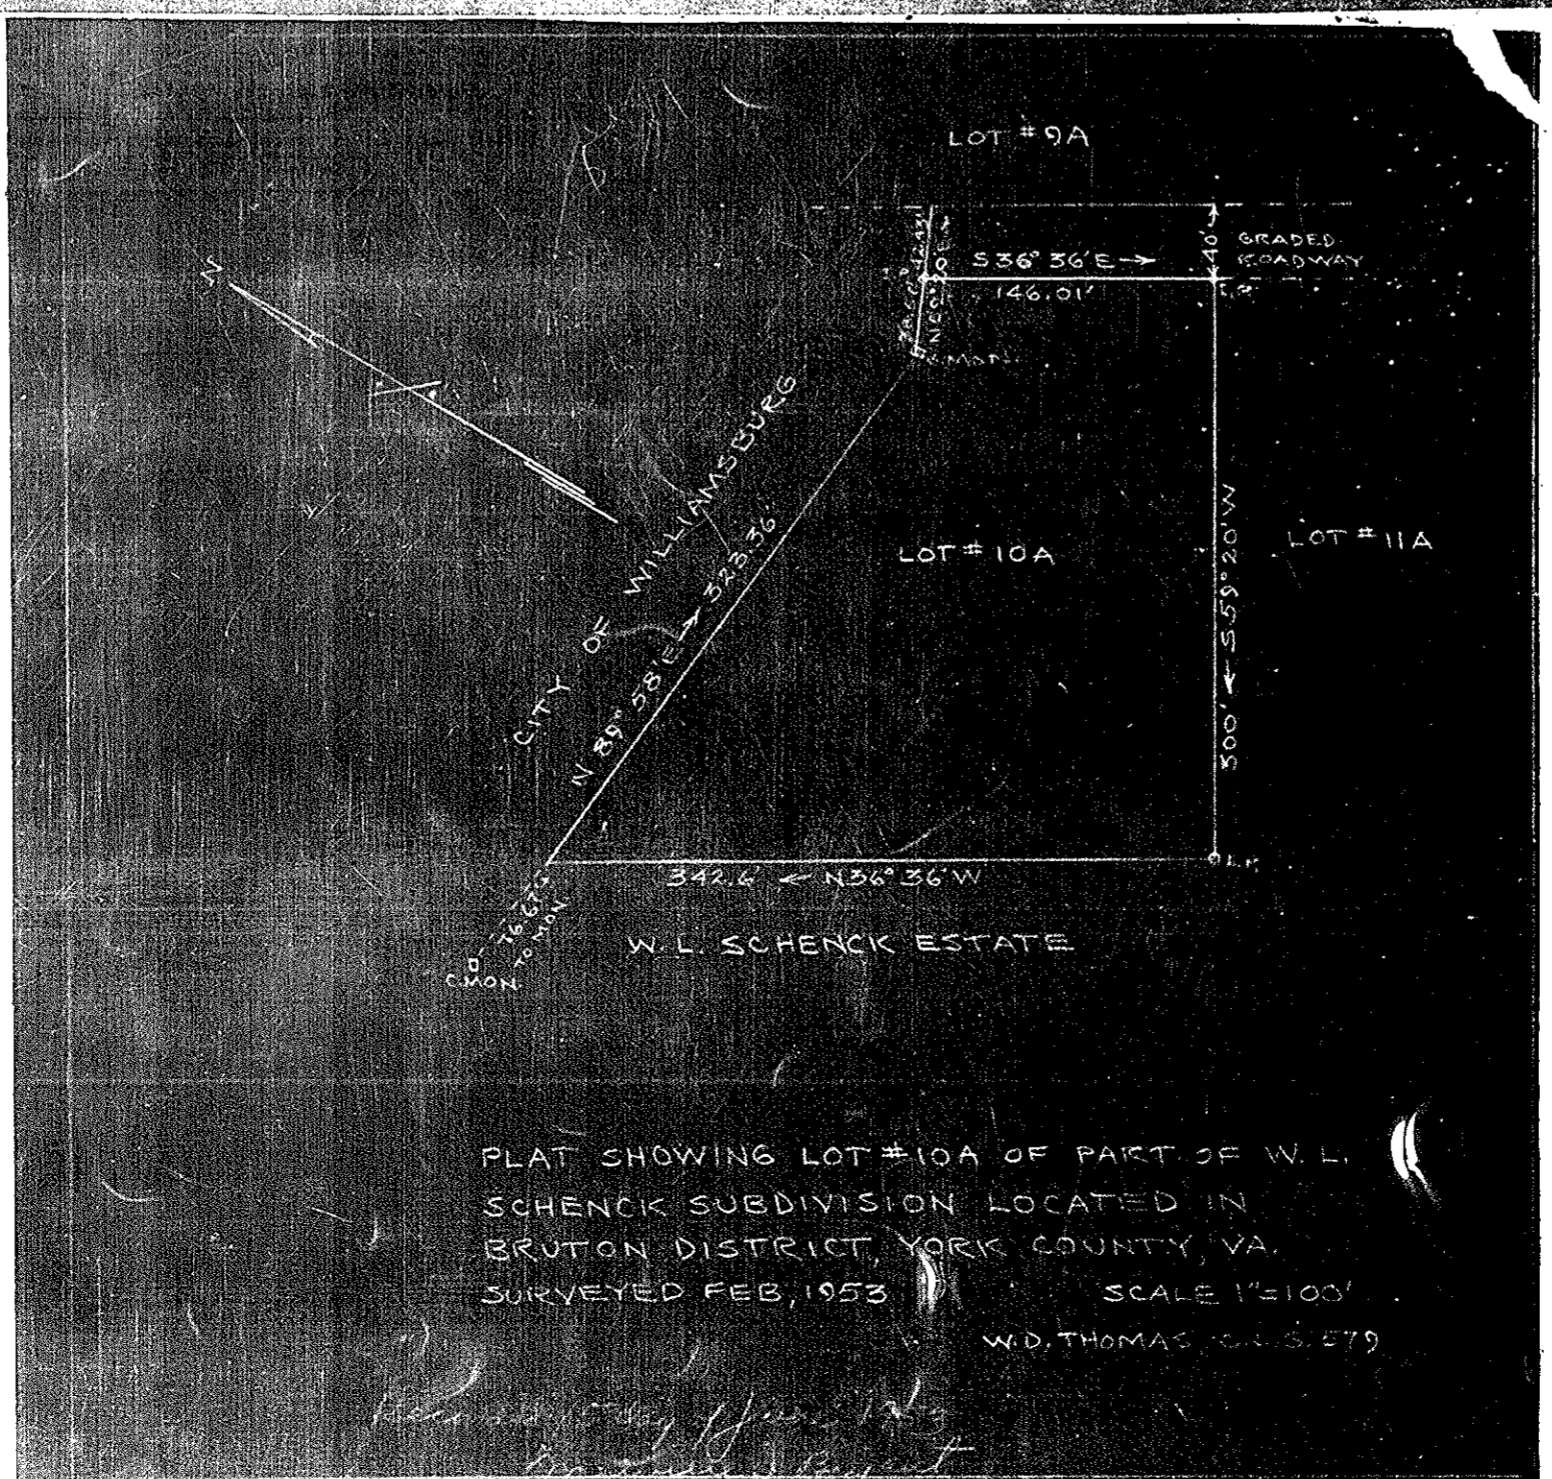

W.L. Schenck Estate
 3-2-50
 Recorded June 15, 1953
 Melville J. Bryant
 Clerk.

PLAT SHOWING LOT #10A OF PART OF W.L. SCHENCK SUBDIVISION LOCATED IN BRUTON DISTRICT YORK COUNTY, VA. SURVEYED FEB, 1953 SCALE 1"=100' W.D. THOMAS, 66-5-579