


PLAT
 SUBDIVISION
NAVY MINE HEIGHTS
 PROPERTY OF
FLOYD HOLLOWAY
 NELSON DISTRICT, YORK CO., VA.
 Scale: 1" = 100' July 27, 1955

J.M. Cochran
 J.M. COCHRAN, CERT. CIVIL ENG.

Plat Book No. 5 Page 115

State of Virginia; County of York, to-wit:
 In the Clerk's Office of the Circuit Court for the
 County of York, Wednesday the 12th day of August,
 1955, the foregoing plat was this day presented and
 admitted to record according to law.
 Testes: Melville J. Bourque, Clerk.

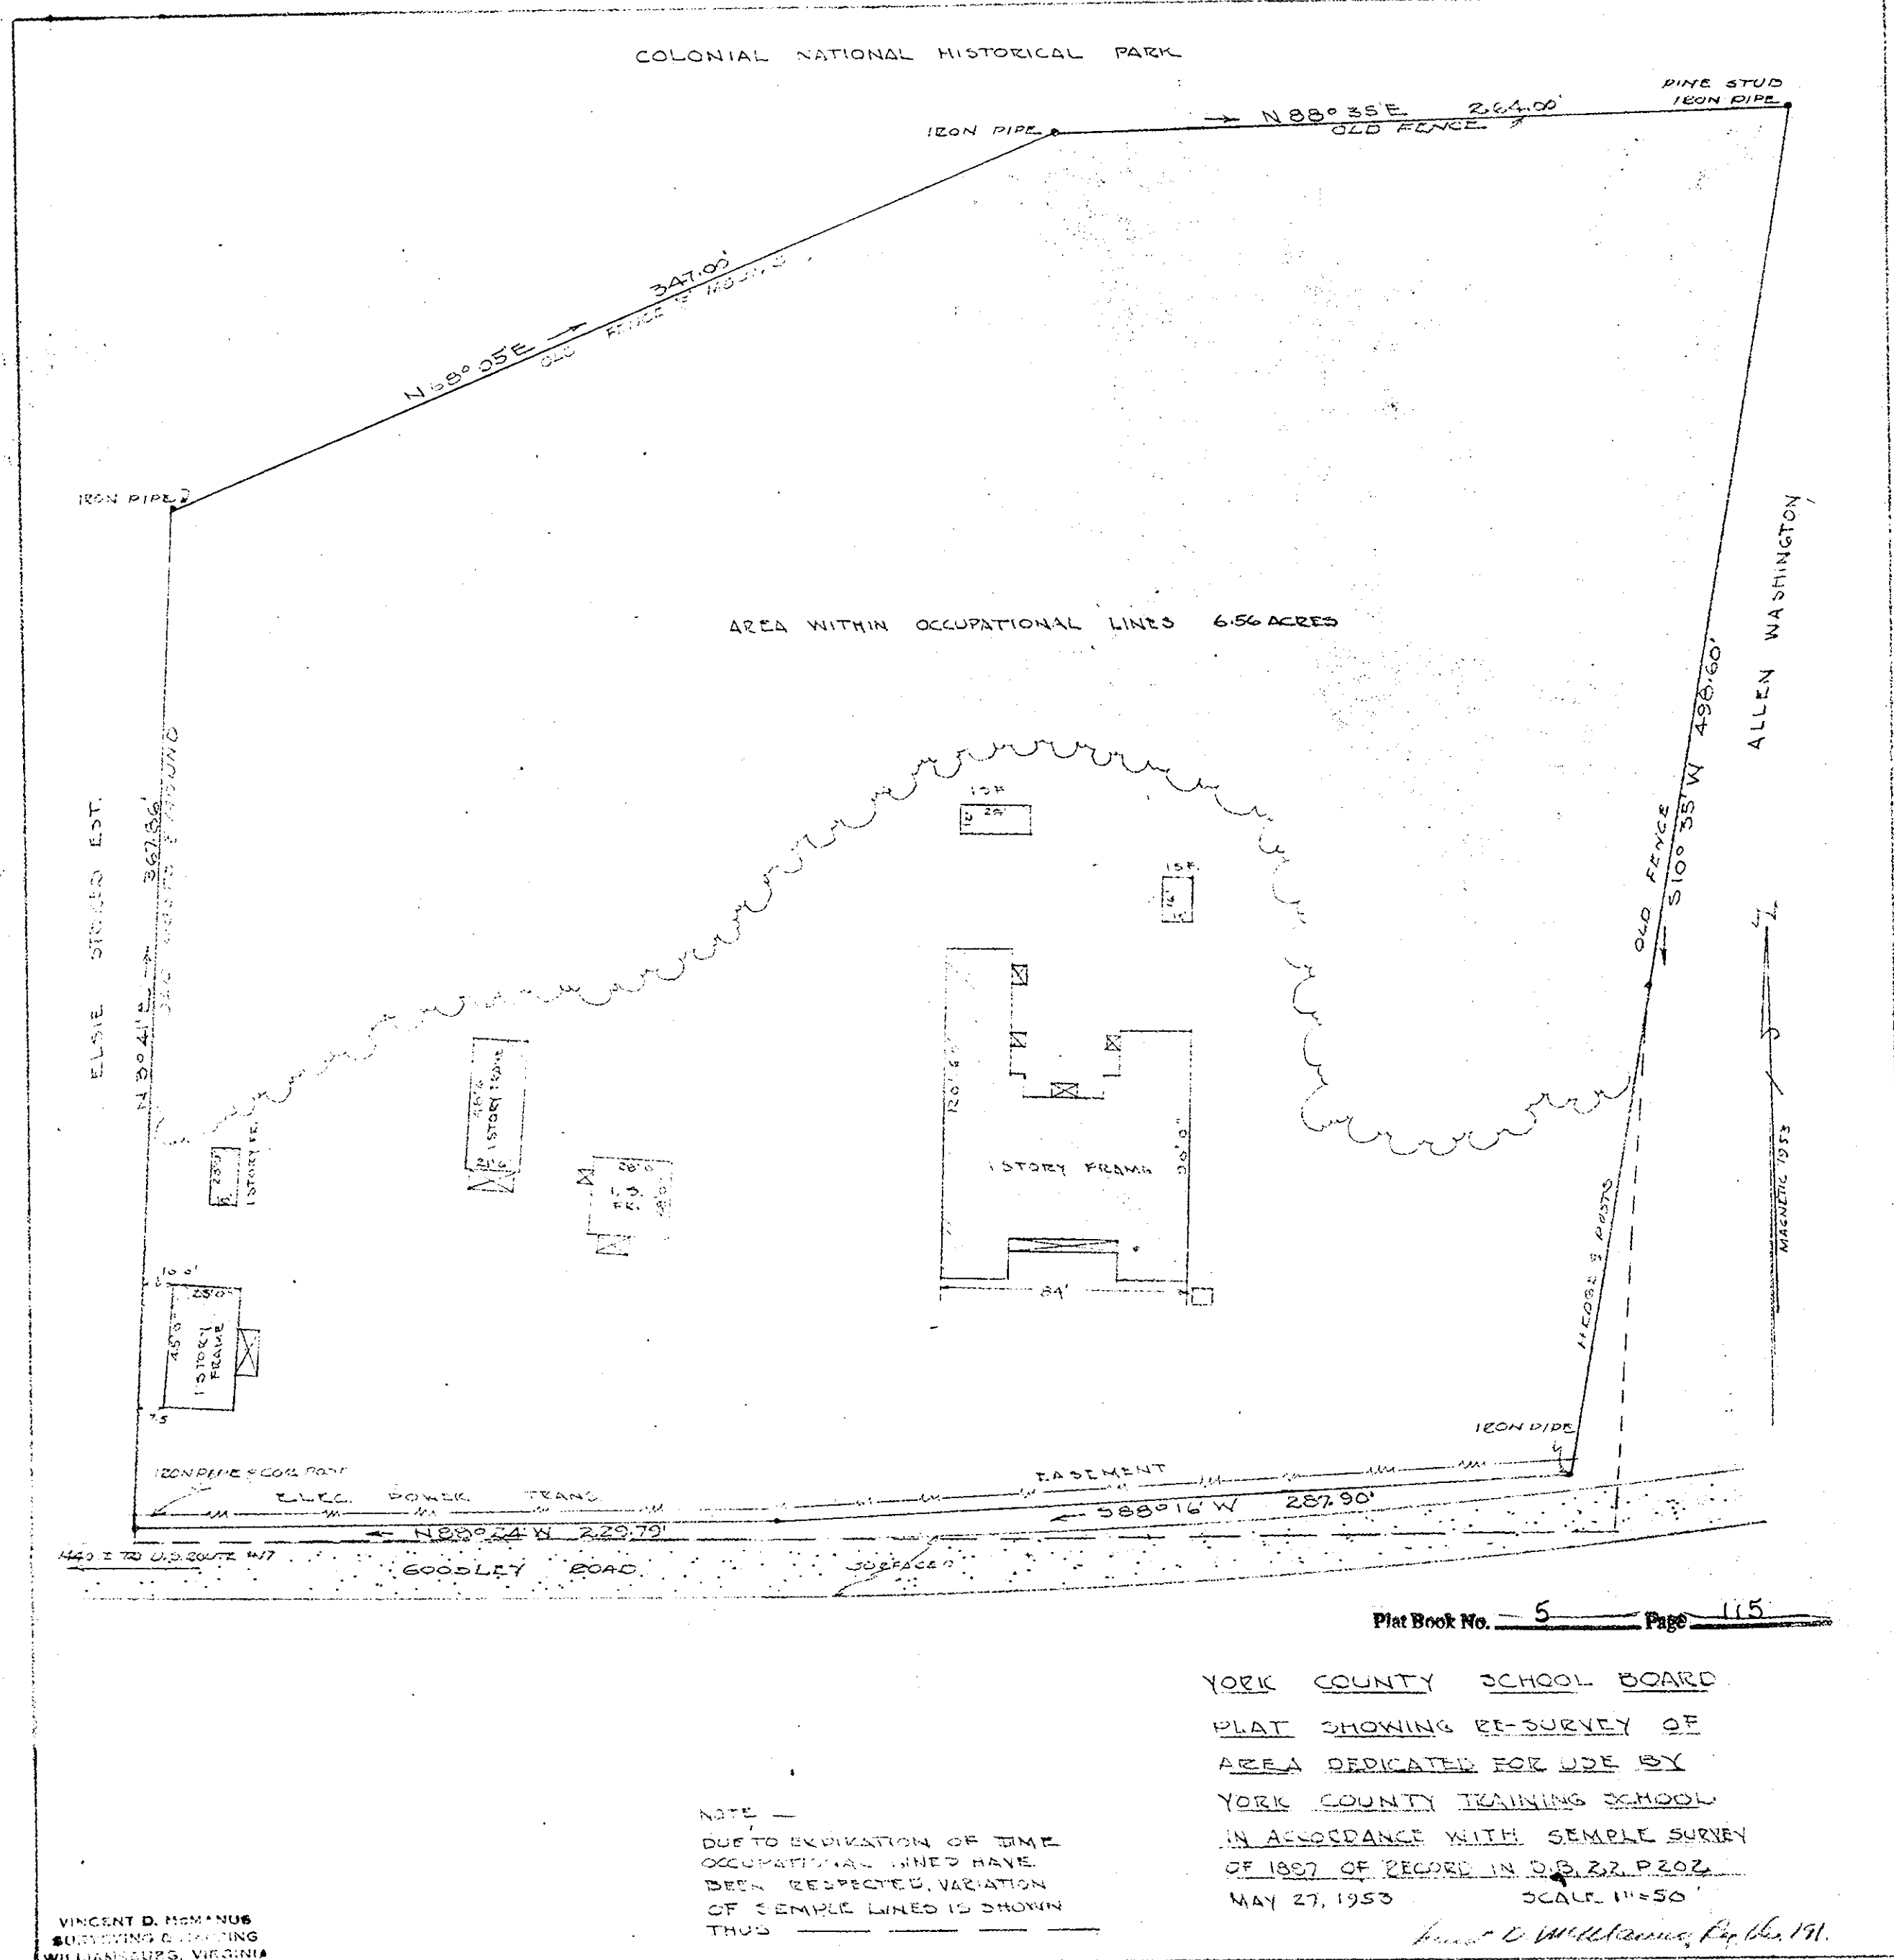

Plat Book No. 5 Page 115

YORK COUNTY SCHOOL BOARD
 PLAT SHOWING RE-SURVEY OF
 AREA DEDICATED FOR USE BY
 YORK COUNTY TRAINING SCHOOL
 IN ACCORDANCE WITH SIMPLE SURVEY
 OF 1887 OF RECORD IN D.B. 22, P. 202
 MAY 27, 1955 SCALE 1" = 50'

NOTE -
 DUE TO EXPIRATION OF TIME
 OCCUPATIONAL LINES HAVE
 BEEN RESPECTED. VARIATION
 OF SIMPLE LINES IS SHOWN
 THUS

VINCENT D. McMANUS
 SURVEYING & ENGINEERING
 WILLIAMSBURG, VIRGINIA