



PLAT
TRACT OF LAND
PROPERTY OF
E.V. ACREE
GRAFTON DISTRICT, YORK COUNTY, VA.
Scale: 1" = 125' Dec. 13, 1952

J.M. Cochran
J. M. COCHRAN, CERT. CIVIL ENG.

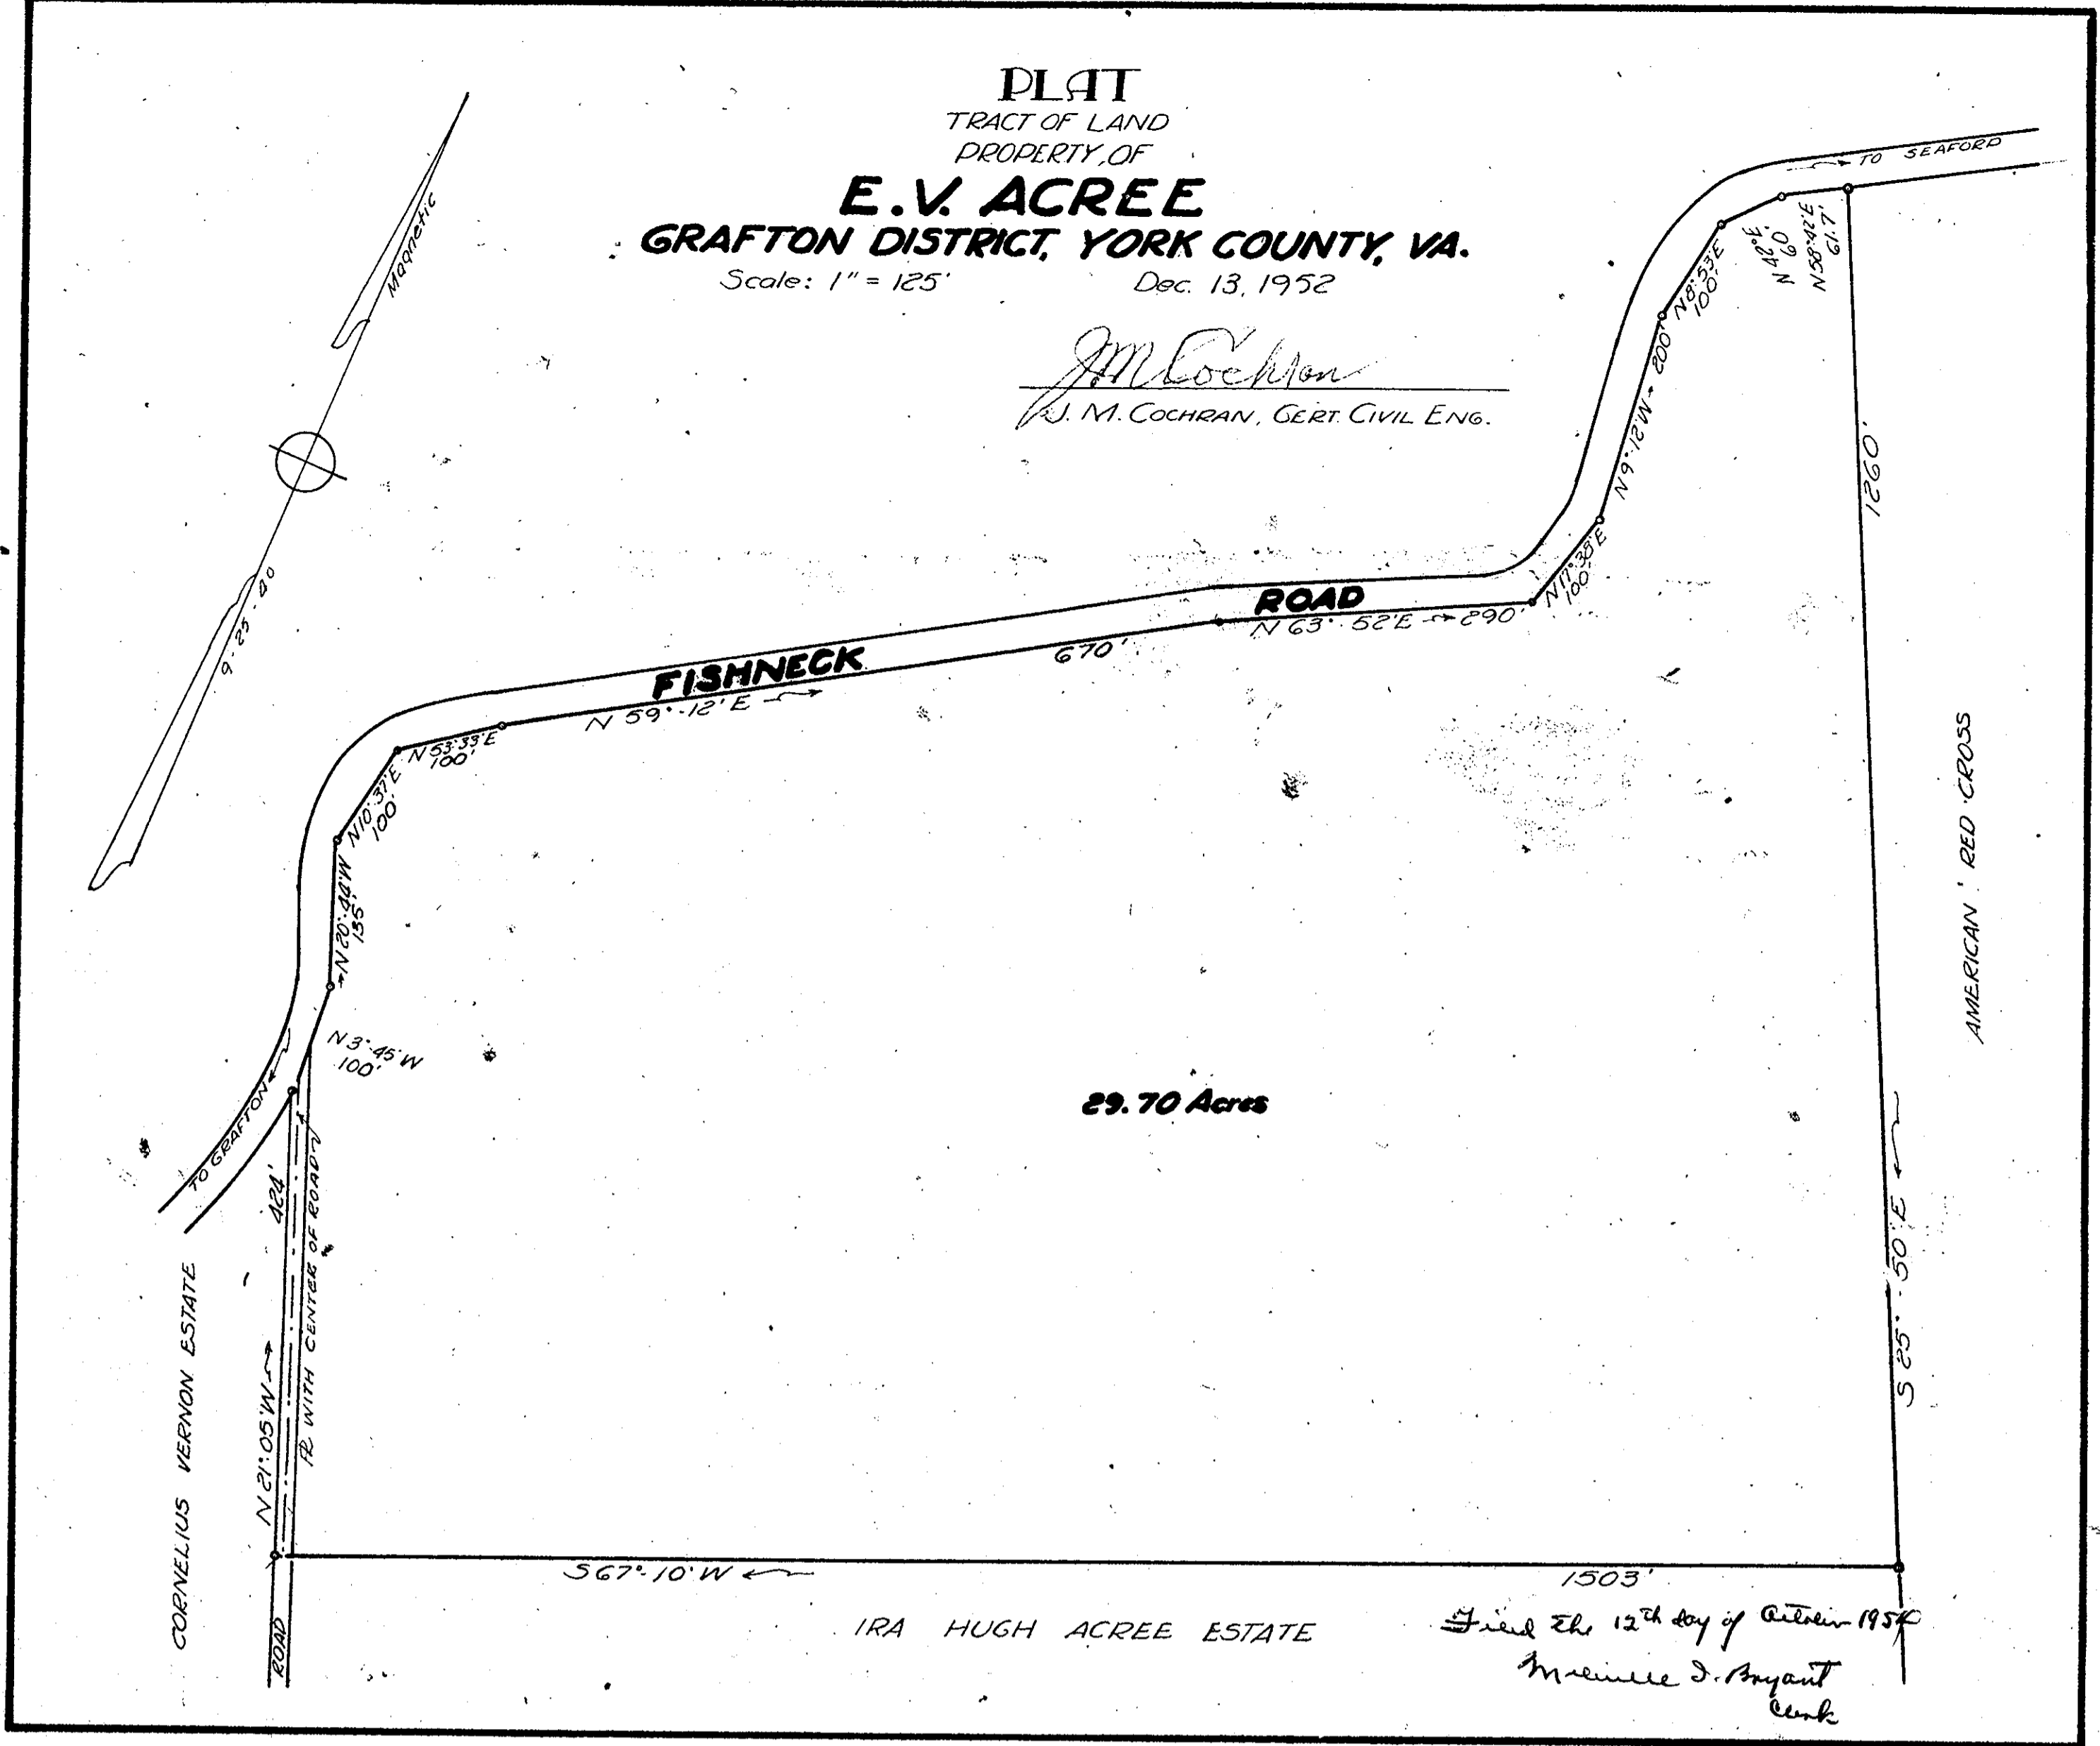

Plat Book No. 5 Page 175

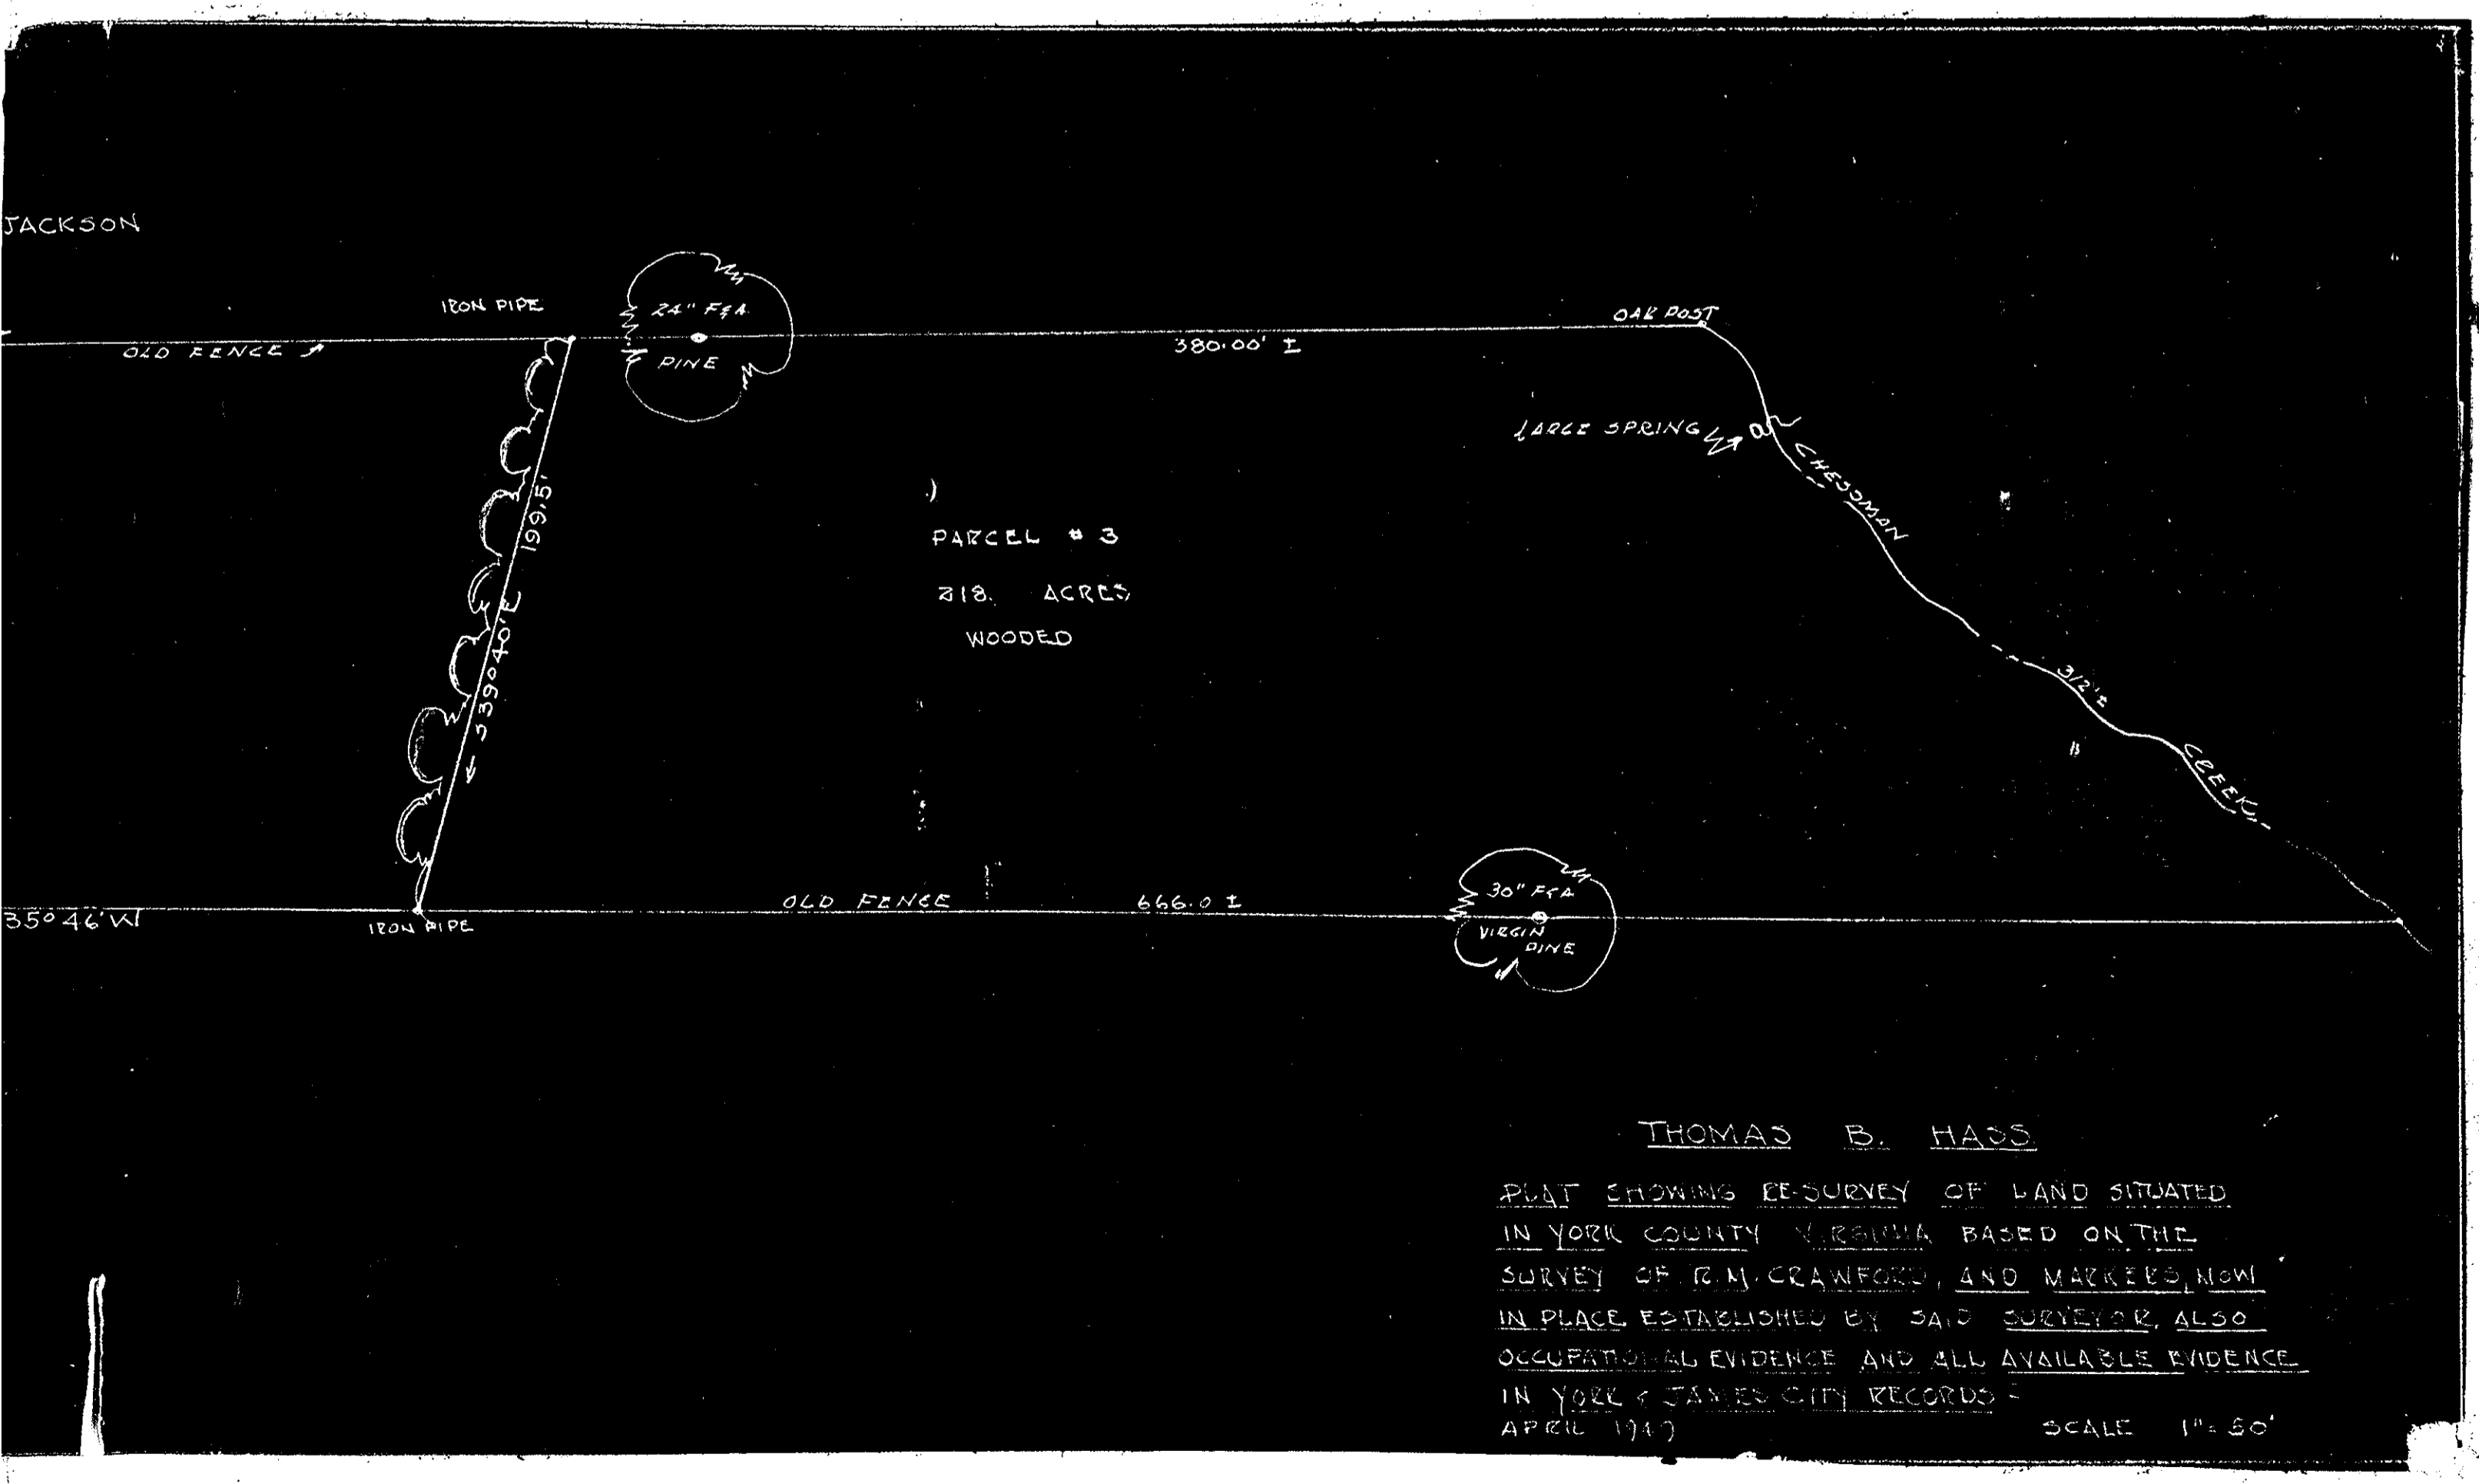

THOMAS B. HASS
PLAT SHOWING RESURVEY OF LAND SITUATED
IN YORK COUNTY VIRGINIA BASED ON THE
SURVEY OF R.M. CRAWFORD, AND MARKERS NOW
IN PLACE ESTABLISHED BY SAID SURVEYOR, ALSO
OCCUPATIONAL EVIDENCE AND ALL AVAILABLE EVIDENCE
IN YORK & JAMES CITY RECORDS -
APRIL 1947 SCALE 1" = 50'