


THIS IS TO CERTIFY THAT THE TITLE OF THIS LAND IS IN THE NAME OF STANLEY W. WHITE AND LORRAINE HARRIS WHITE AS RECORDED IN DEED BOOK 72 PAGE 376 YORK COUNTY VIRGINIA. THE SUBDIVISION OF LOTS 1-23 INCLUSIVE IS WITH FREE COSENT AND DESIRES OF UNDERSIGNED OWNERS.

Stanley W. White Lorraine Harris White
 STANLEY W. WHITE LORRAINE HARRIS WHITE

Mary P. Bussard, A NOTARY PUBLIC IN AND FOR THE STATE OF VIRGINIA COUNTY OF YORK, DO HEREBY CERTIFY THAT THE ABOVE NAMED PERSONS WHOSE NAMES ARE SIGNED TO THE FOREGOING WRITING HAVE ACKNOWLEDGED THE SAME BEFORE ME IN THE STATE AND COUNTY AFORESAID. GIVEN UNDER MY HAND THIS 14 DAY OF April, 1953.
My Commission Expires 1st DAY OF Decem, 1954.
 NOTARY PUBLIC

PLAT
 OF
WHITE'S TERRACE
 PROPERTY OF
STANLEY W. AND LORRAINE H. WHITE
 CITY OF POQUOSON, YORK COUNTY, VA.
 Scale: 1" = 50' April 16, 1953

J.M. Cochran
 J.M. COCHRAN, CERT. CIVIL ENG.

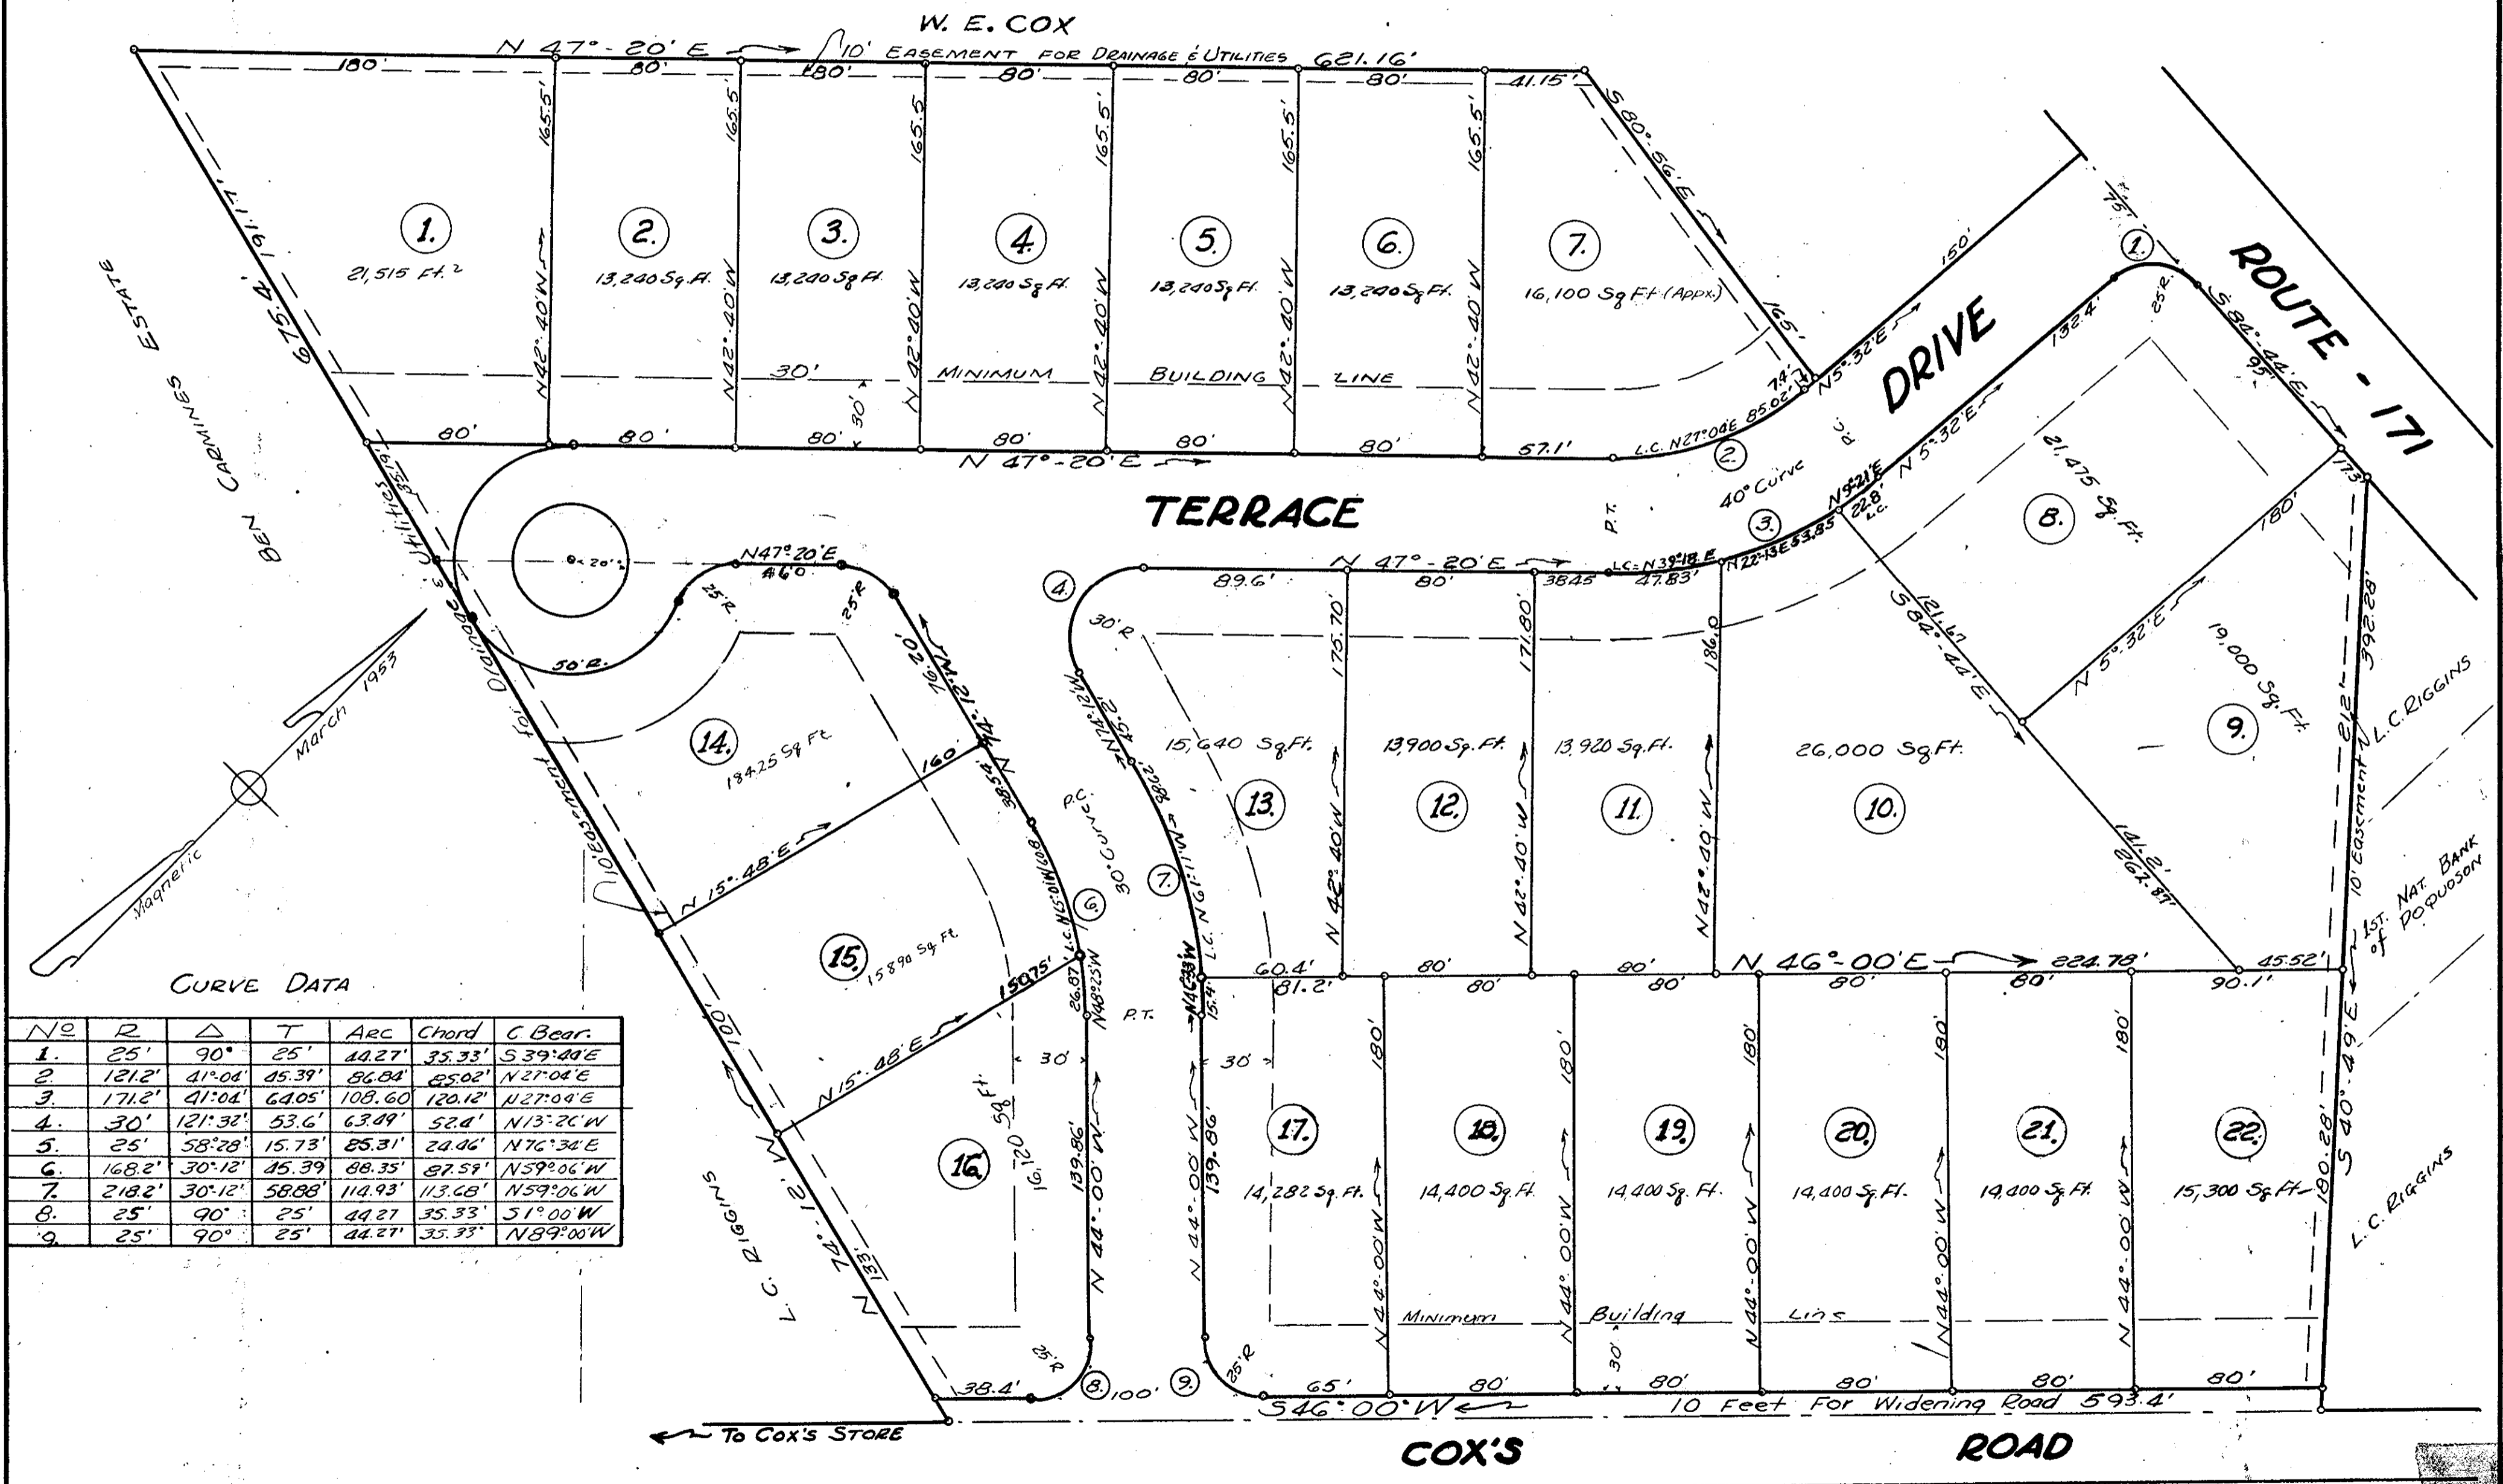

CURVE DATA

No	R	Δ	T	ARC	Chord	C. Bear.
1.	25'	90°	25'	44.27'	35.33'	S39°40'E
2.	121.2'	41°04'	85.39'	86.84'	120.12'	N27°04'E
3.	171.2'	41°04'	64.05'	108.60'	120.12'	N27°04'E
4.	30'	121°32'	53.6'	63.89'	52.4'	N13°20'W
5.	25'	58°28'	15.73'	24.86'	24.86'	N76°34'E
6.	168.2'	30°12'	45.39'	88.35'	87.59'	N59°06'W
7.	218.2'	30°12'	58.88'	114.93'	113.68'	N59°06'W
8.	25'	90°	25'	44.27'	35.33'	S1°00'W
9.	25'	90°	25'	44.27'	35.33'	N89°00'W

Recorded May 14, 1956 So. D.B. 109, p. 36