


VIRGINIA TERRACE  
SECTION 'A'  
PROPERTY OF EMMA CELESTIA COX  
TOWN OF POQUOSON YORK COUNTY, VA.  
SCALE 1" = 100' AUGUST, 1957

6 2

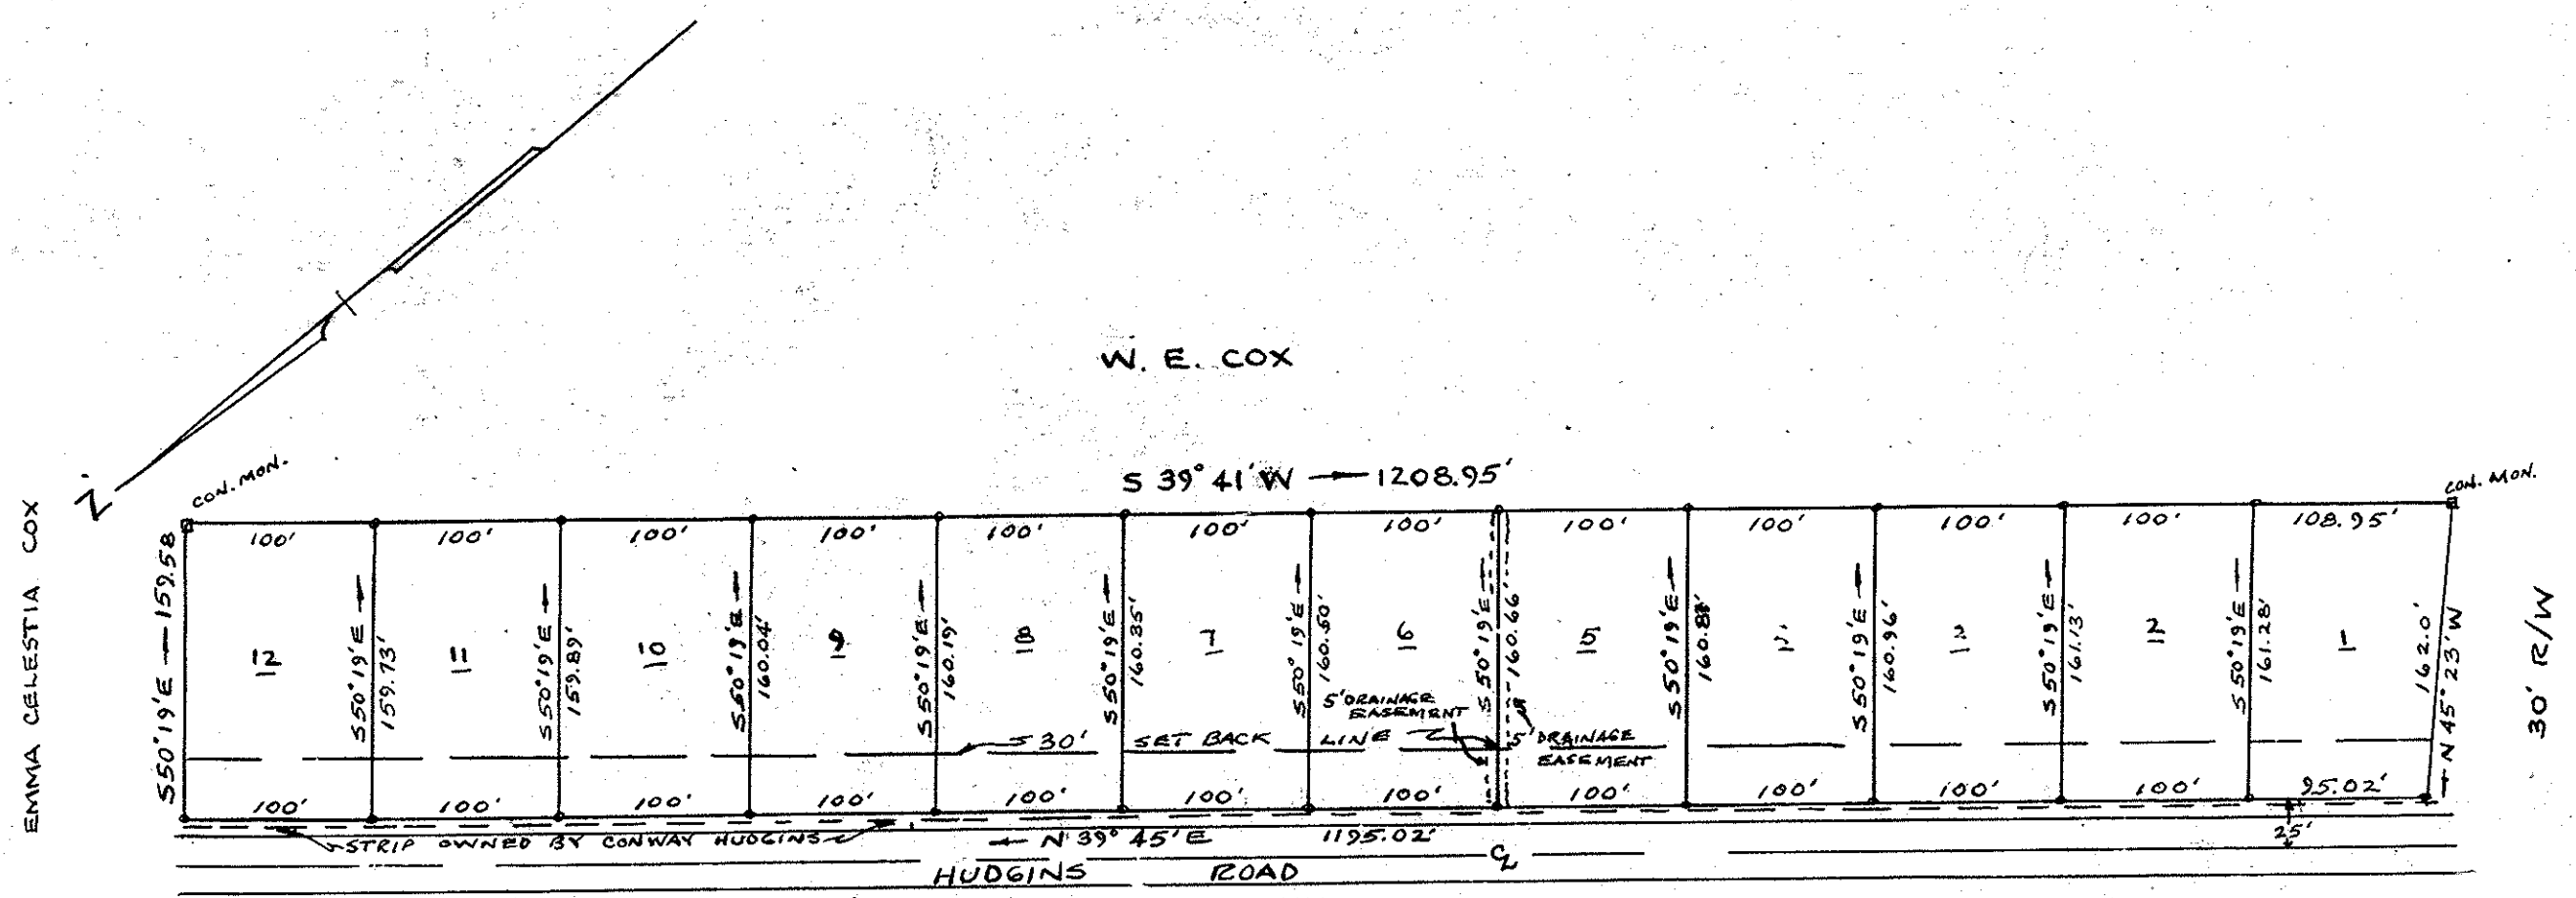

This is to certify that the land embraced in this subdivision is in the name of EMMA CELESTIA COX and was acquired from ELIAS C. COX EST. by deed dated Oct. 11, 1933 and duly recorded in this Clerk's Office on \_\_\_\_\_ in Deed Book 54 Page 163. This subdivision is with the free consent and in accordance with the desires and wishes of the undersigned owners and proprietors.

Emma Celestia Cox  
Emma C. Cox

STATE OF VIRGINIA  
COUNTY OF YORK, Va., To wit

I Nannie Freeman, a Notary Public do hereby certify that the names signed to the foregoing writing have acknowledged the same before me in my City and State aforesaid:  
Given under my hand this 2 day of Aug. 1957.

Nannie Freeman  
Notary Public

My commission expires the 23 day of Dec., 1957

SURVEYOR'S CERTIFICATE

To the best of my knowledge and belief, all of the requirements as set forth in the Ordinance of the Town of Poquoson, York County, Va., pertaining to this subdivision have been complied with.

Wetherill D. Thomas  
Wetherill D. Thomas - Certified Land Surveyor



APPROVED  
FOR THE TOWN OF POQUOSON

\_\_\_\_\_  
W.A. CLARK TOWN MANAGER

RECORDED DATE: August 30, 1957  
CLERK: Walter Bryant  
DEPUTY CLERK: Edith W. Wood