
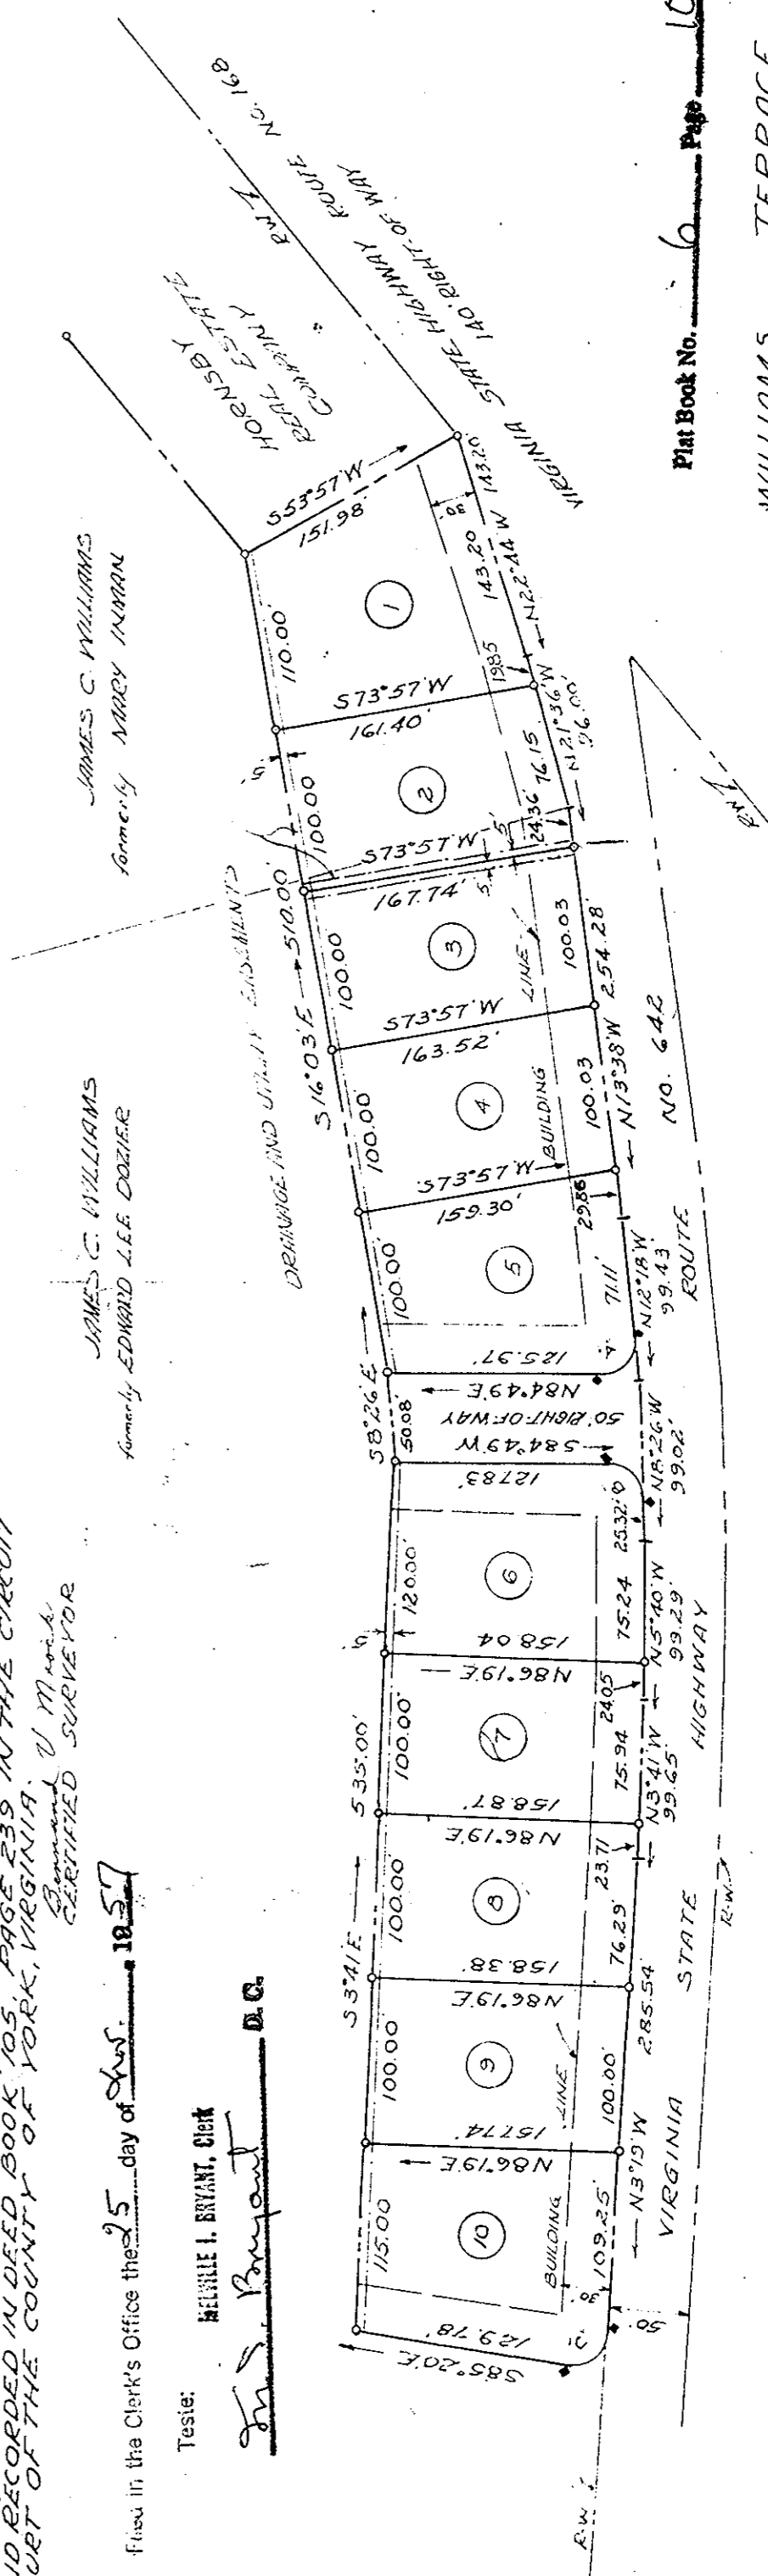


APPROVED
YORK COUNTY BOARD OF SUPERVISORS
 BY *James C. Williams*
 PLAT APPROVING AGENT
 DATE *Nov. 25, 1957*

VARIATIONS APPROVED
 DATE

APPROVED
YORK COUNTY BOARD OF SUPERVISORS
 BY *James C. Williams*
 PLAT APPROVING AGENT
 DATE *Nov. 25, 1957*

VARIATIONS APPROVED
 DATE

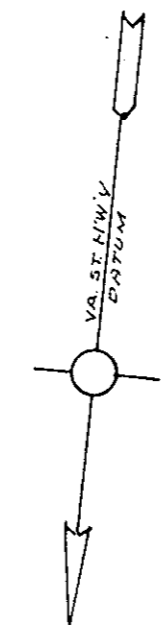

NO.	CURVE	DELTA	RAD	TAN	ARC
A	97°07'	25.0	28.32	42.98	
B	86°45'	25.0	23.62	37.85	
C	97°59'	25.0	28.75	42.75	

M. MANUS MROCK & M. MANUS
 SURVEYORS
 AMSBURG, VIRGINIA
 ORDER V. MROCK, REG. NO. 606

WILLIAMS TERRACE
 SECTION NO. 1
 JAMES C. WILLIAMS, OWNER
 BRUTON DISTRICT
 YORK COUNTY, VIRGINIA
 SCALE 1"=100'
 NOV. 14, 1957

○ - IRON PIPES
 ◆ - CONCRETE MONUMENTS