

Plat Book No. 7 Page 25

PLAT OF THE PROPERTY OF
PINEY POINT ESTATES
 REVISION OF LOTS
 3, 4, & 5
 SECTION TWO
 YORK COUNTY, VIRGINIA


COENEN & ASSOCIATES, ENGINEERS
 NEWPORT NEWS, VIRGINIA
 SCALE 1" = 100' April 6, 1963



Jon D. Coenen

Filed in the Clerk's Office the 7th day of May, 1963

Teste:
 Melville I. Bryant, Clerk

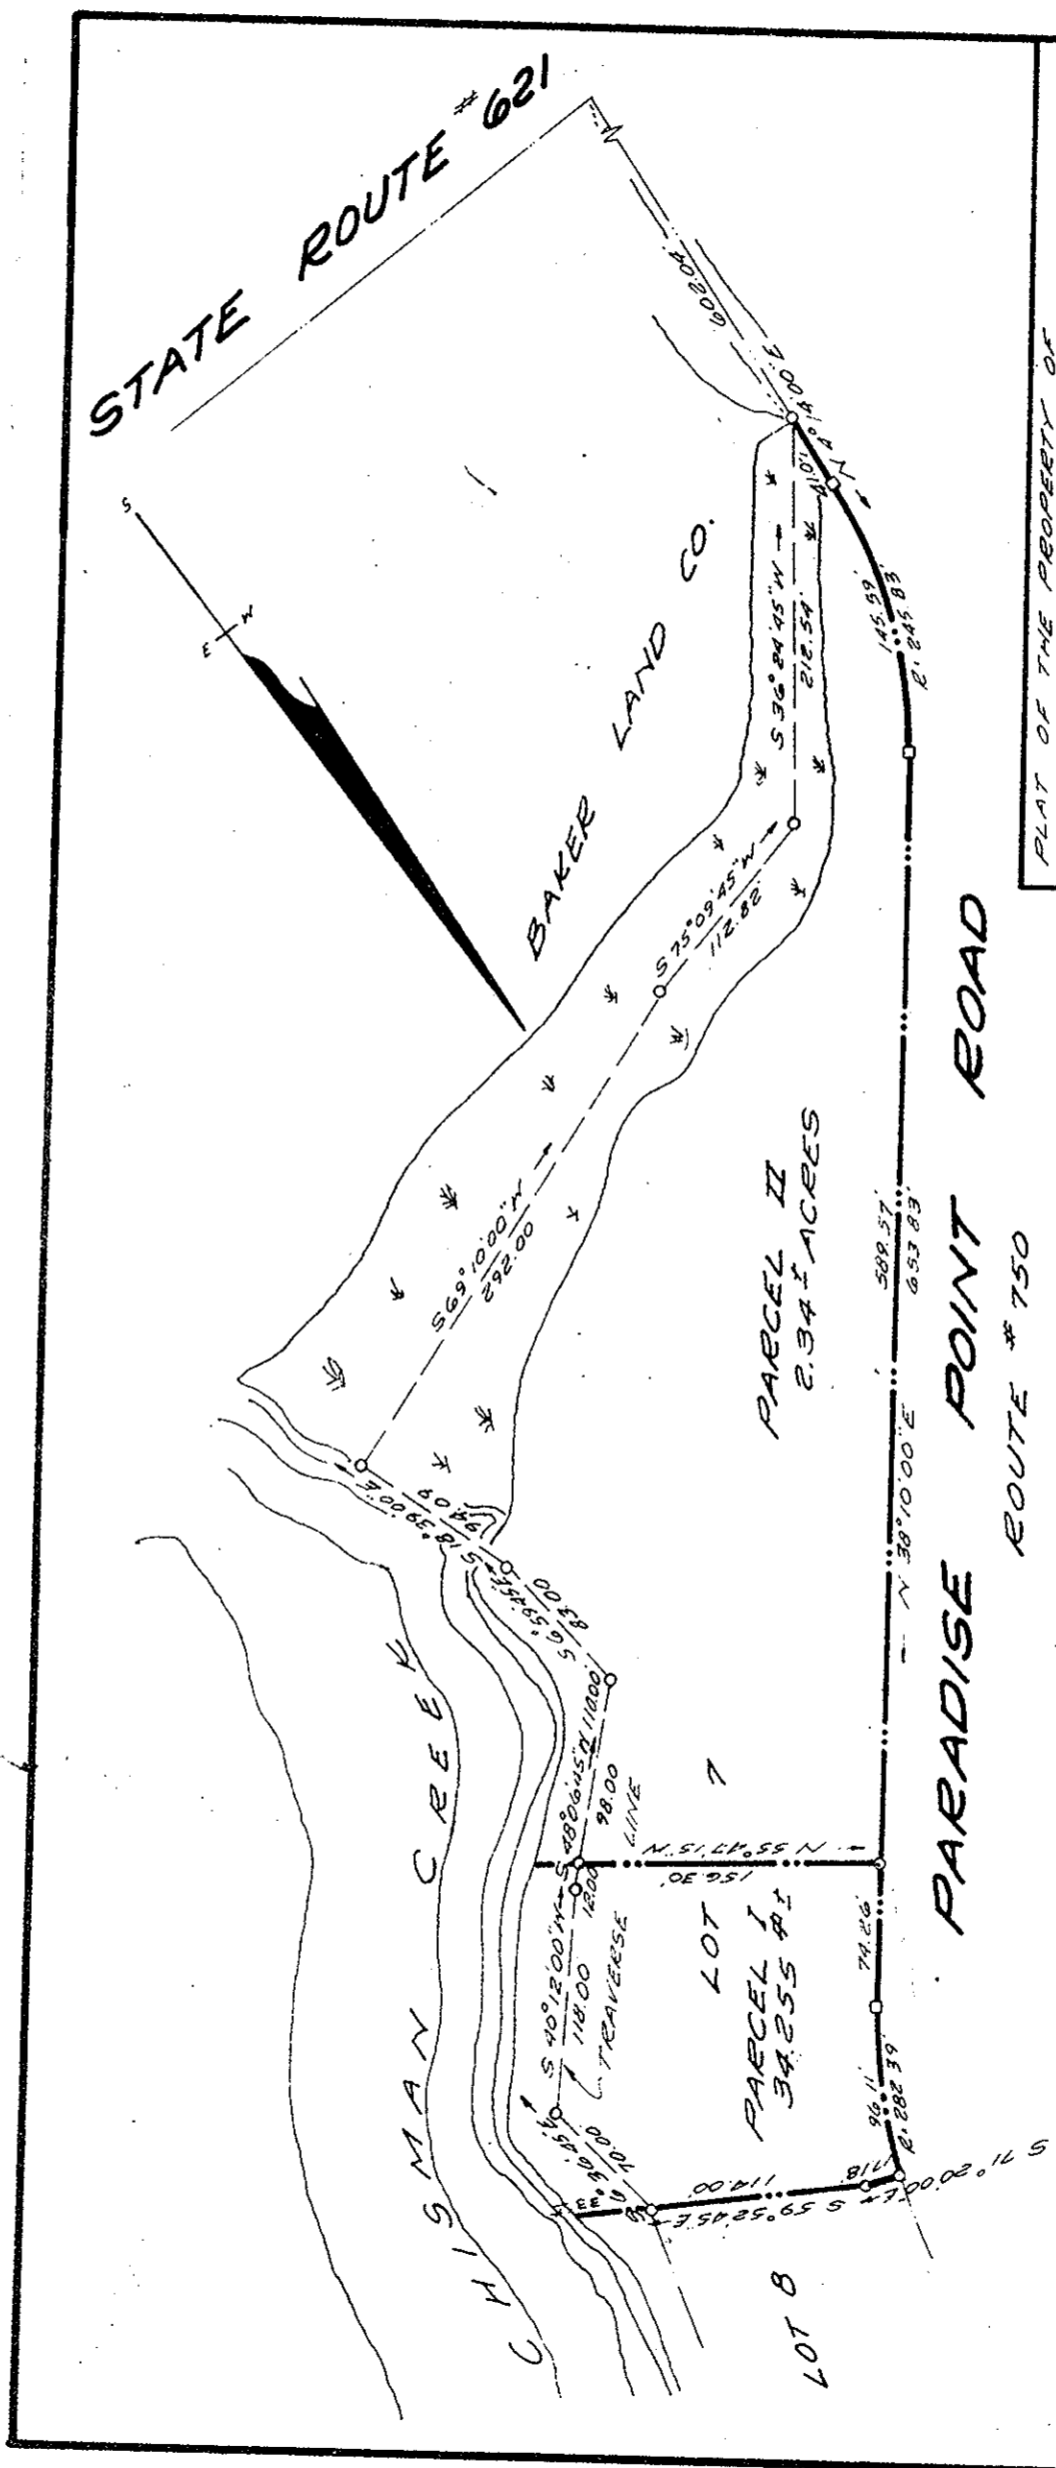

PLAT OF THE PROPERTY OF
A.J. RUSSELL
 LOT 7
 BEING A PART OF THE PLAT OF THE
 PROPERTY TO BE CONVERTED TO
 EDWIN S. CROSS &
 WILLIAM L. SCHAFFER
 GEORGETOWN DISTRICT
 YORK COUNTY, VIRGINIA
PARCELS I & II

Teste:
 Carl L. Reynolds
 REYNOLDS & MILLER
 Cert. Land Surveyors
 Newport News, VA.
 SCALE 1" = 100' ~ 5-17-63

Filed in the Clerk's Office the 31st day of May, 1963

Teste:
 Melville I. Bryant, Clerk
 Melville I. Bryant

Plat Book No. 7 Page 25