
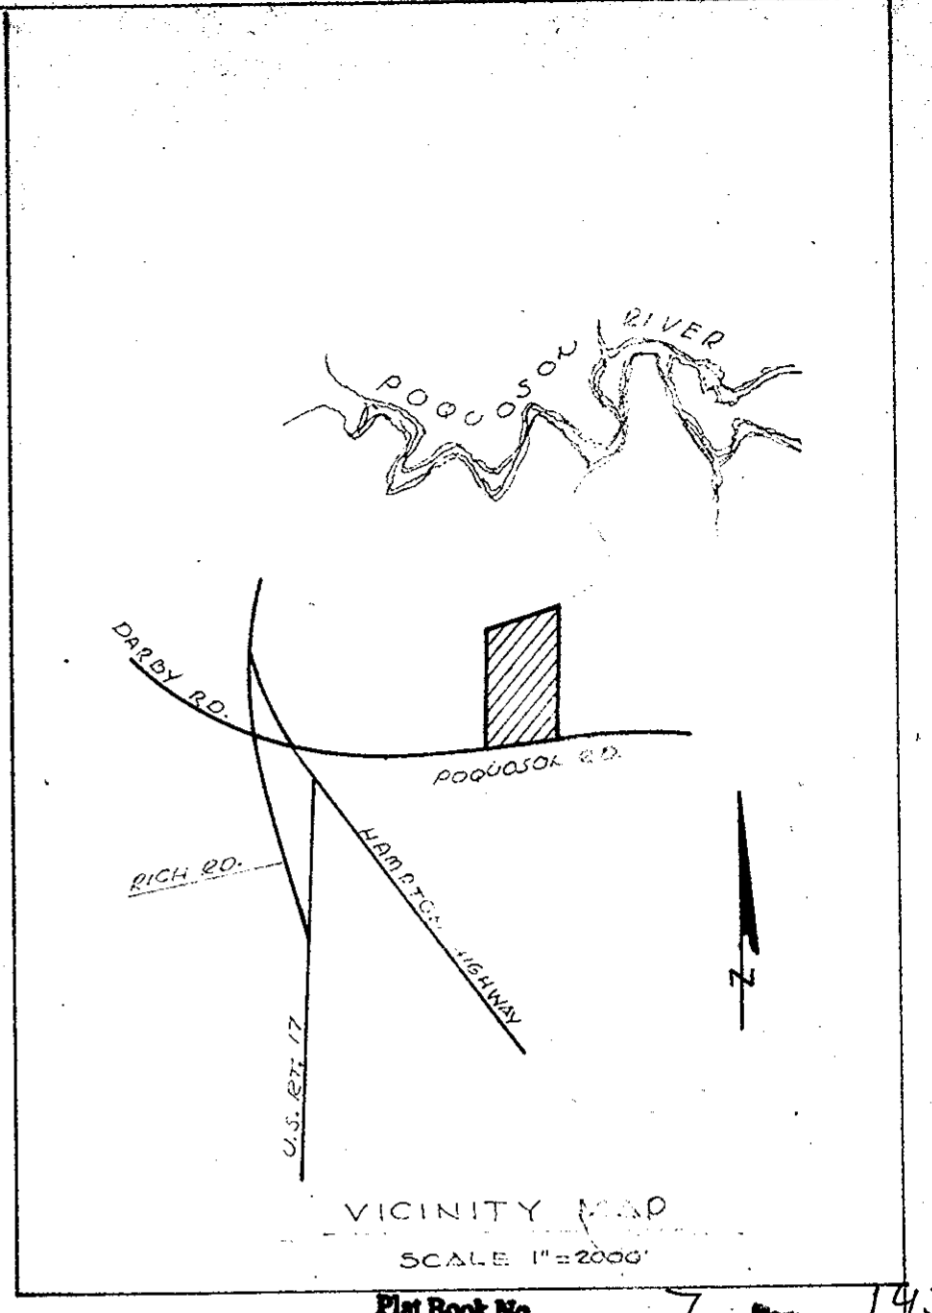


NO	EAD.	DELTA	TAN.	ABC.
7	20'	77°-10'-42"	15.96'	26.94'
8	20'	102°-49'-14"	25.06'	36.89'

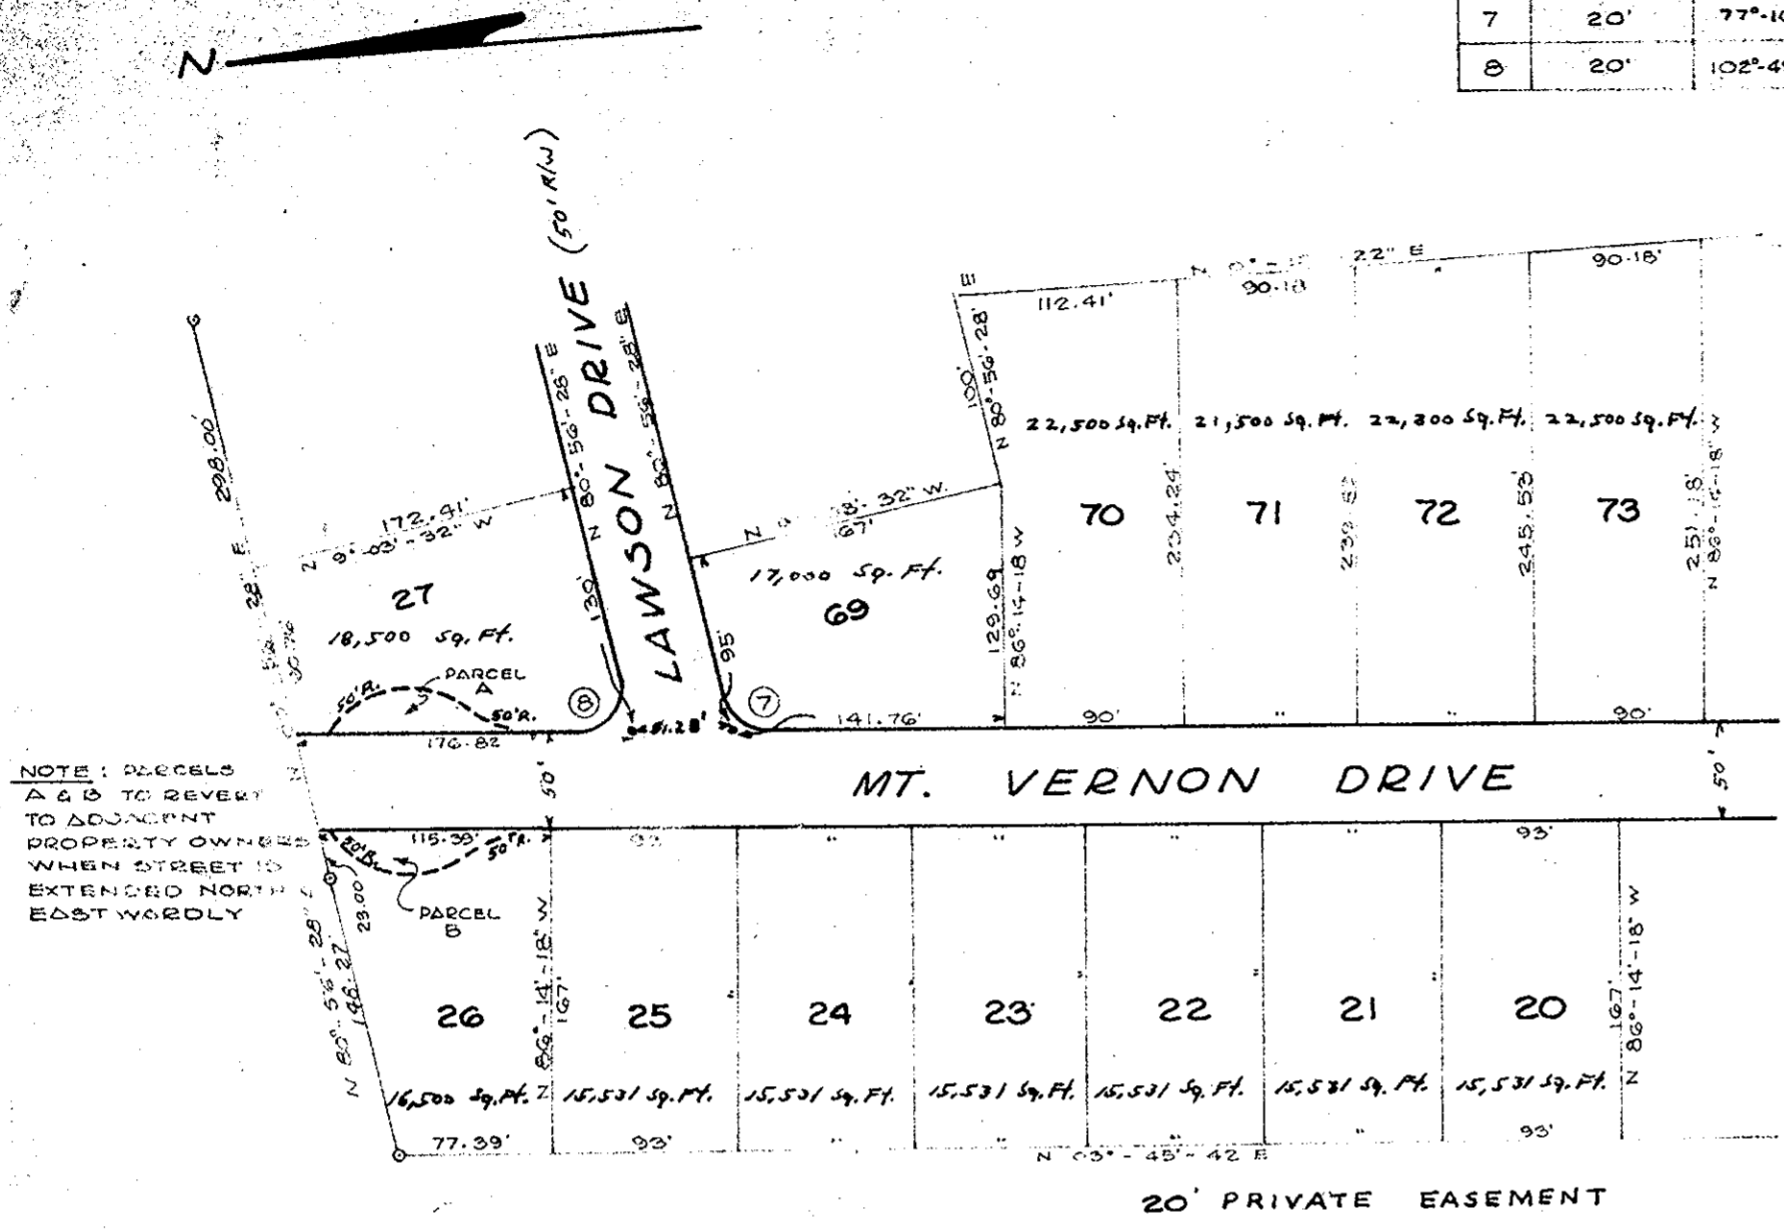

Plat Book No. 7 Page 143

SUBDIVISION OF PLANTATION ACRES SECTION THREE YORK COUNTY, VA.

SCALE 1"=100' Nov. 5, 1964 Rev. 12/22/64
ARMISTEAD & BECK CIVIL ENGINEERS & SURVEYORS NORFOLK, VA.

Wet June 65
Plat Book 7, p. 143

APPROVED YORK COUNTY BOARD OF SUPERVISORS BY William P. Jarrett PLAT APPROVING AGENT. DATE 6-16-65 VARIATIONS APPROVED DATE

I, N. MERRILL BECK, JR., A CERTIFIED CIVIL ENGINEER & LAND SURVEYOR, DO HEREBY CERTIFY THAT THIS PLAT WAS MADE BY ME THE UNDERSIGNED, AT THE DIRECTION OF THE OWNERS, AND THAT THIS SUBDIVISION IS ENTIRELY WITHIN THE BOUNDARIES OF LAND OWNED BY THEM, AND THAT CONCRETED STAKE PINS, SHOWING THIS "0" ARE CORRECTLY SHOWN AND ARE ACTUALLY IN PLACE:

N. Merrill Beck, Jr.
CIVIL ENGINEER & LAND SURVEYOR

THIS SUBDIVISION PLANTATION ACRES, SEC. 3 AS THE SAME APPEARS ON THIS PLAT IS MADE WITH THE FREE CONSENT AND IN ACCORDANCE WITH THE DESIRES OF THE UNDERSIGNED OFFICERS OF THE PLANTATION ACRES, INC.

SIGNED THIS 3rd DAY OF May, 1965

PLANTATION ACRES INC.
S. P. Moore Pres.
S. P. MOORE PRES.
James C. Moore Sect.
JAMES C. MOORE SECT.

STATE OF VIRGINIA, County of York, TOWIT:

I, A NOTARY PUBLIC IN AND FOR THE CITY AFORESAID, DO HEREBY CERTIFY THAT, S. P. MOORE PRESIDENT AND JAMES C. MOORE, SECTY RESPECTIVELY OF PLANTATION ACRES, INC.; WHOSE NAMES ARE SIGNED TO THE FOREGOING WRITING BEARING DATE FOR THE 3rd DAY OF MAY, 1965, HAVE ACKNOWLEDGED THE SAME BEFORE ME IN MY CITY AND STATE AFORESAID...

GIVEN UNDER MY HAND THIS 3rd DAY OF MAY, 1965

Shirley Harkin NOTARY PUBLIC
MY COMMISSION EXPIRES 4-2-67

