


SUBDIVISION PLAT
RESUBDIVISION OF LOT 6
AND PART OF LOT 5
WILKINSON-ARCH PROPERTY

DONALD F. AND JULIA D. WIDLACKI, SUBDIVIDERS

BEING LOCATED ON ALLEN'S MILL ROAD
GRAFTON DISTRICT, YORK COUNTY, VIRGINIA

SCALE: 1" = 100' MARCH 10, 1976

S. J. GLASS AND ASSOCIATES
ENGINEERS AND SURVEYORS -- JAMES CITY-COUNTY, VIRGINIA

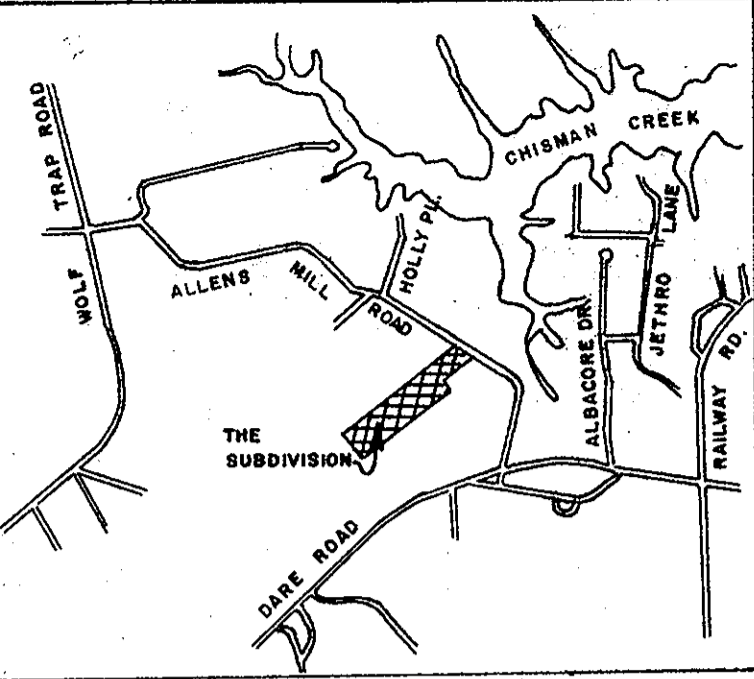

VICINITY MAP
SCALE: 1" = 2000'

TITLE TO THE LAND BEING SUBDIVIDED AS SHOWN HEREON IS VESTED IN DONALD F. AND JULIA D. WIDLACKI BY DEED FROM JAMES H. AND GAY R. PARKER, DATED , AND RECORDED IN THE CLERK'S OFFICE OF THE CIRCUIT COURT OF YORK COUNTY, VIRGINIA IN DEED BOOK PAGE

THIS PLAT OF SUBDIVISION AS SHOWN HEREON IS WITH THE FREE CONSENT AND IN ACCORDANCE WITH THE DESIRE OF THE UNDERSIGNED OWNERS, PROPRIETORS, AND TRUSTEES, IF ANY.

Donald F. Widlacki
DONALD F. WIDLACKI

Julia D. Widlacki
JULIA D. WIDLACKI

STATE OF VIRGINIA
City of *Weymouth*
I, *Mary Jane ...* A NOTARY PUBLIC
IN AND FOR THE *City* AND STATE AFORESAID, DO
HEREBY CERTIFY THAT DONALD F. WIDLACKI AND
JULIA D. WIDLACKI

WHOSE NAMES ARE SIGNED TO THE FOREGOING WRITING,
HAVE ACKNOWLEDGED THE SAME BEFORE ME IN MY
City AND STATE AFORESAID.

GIVEN UNDER MY HAND THIS *12* DAY OF *March*,
19 *76*.


Mary Jane ...
NOTARY PUBLIC

MY COMMISSION EXPIRES ON THE *7* DAY OF *May*,
19 *77*.

STATE OF VIRGINIA:
COUNTY OF YORK, TO WIT:
IN THE CLERK'S OFFICE OF THE CIRCUIT COURT FOR THE COUNTY
OF YORK THIS *23rd* DAY OF *April*, 19 *76*,
THIS MAP WAS PRESENTED AND ADMITTED TO RECORD AS
THE LAW DIRECTS. IN PLAT BOOK *9* PAGE *71*.

TESTE: *Edith M. Elliott*
CLERK

BY: *Barbara Bergt*
DEPUTY

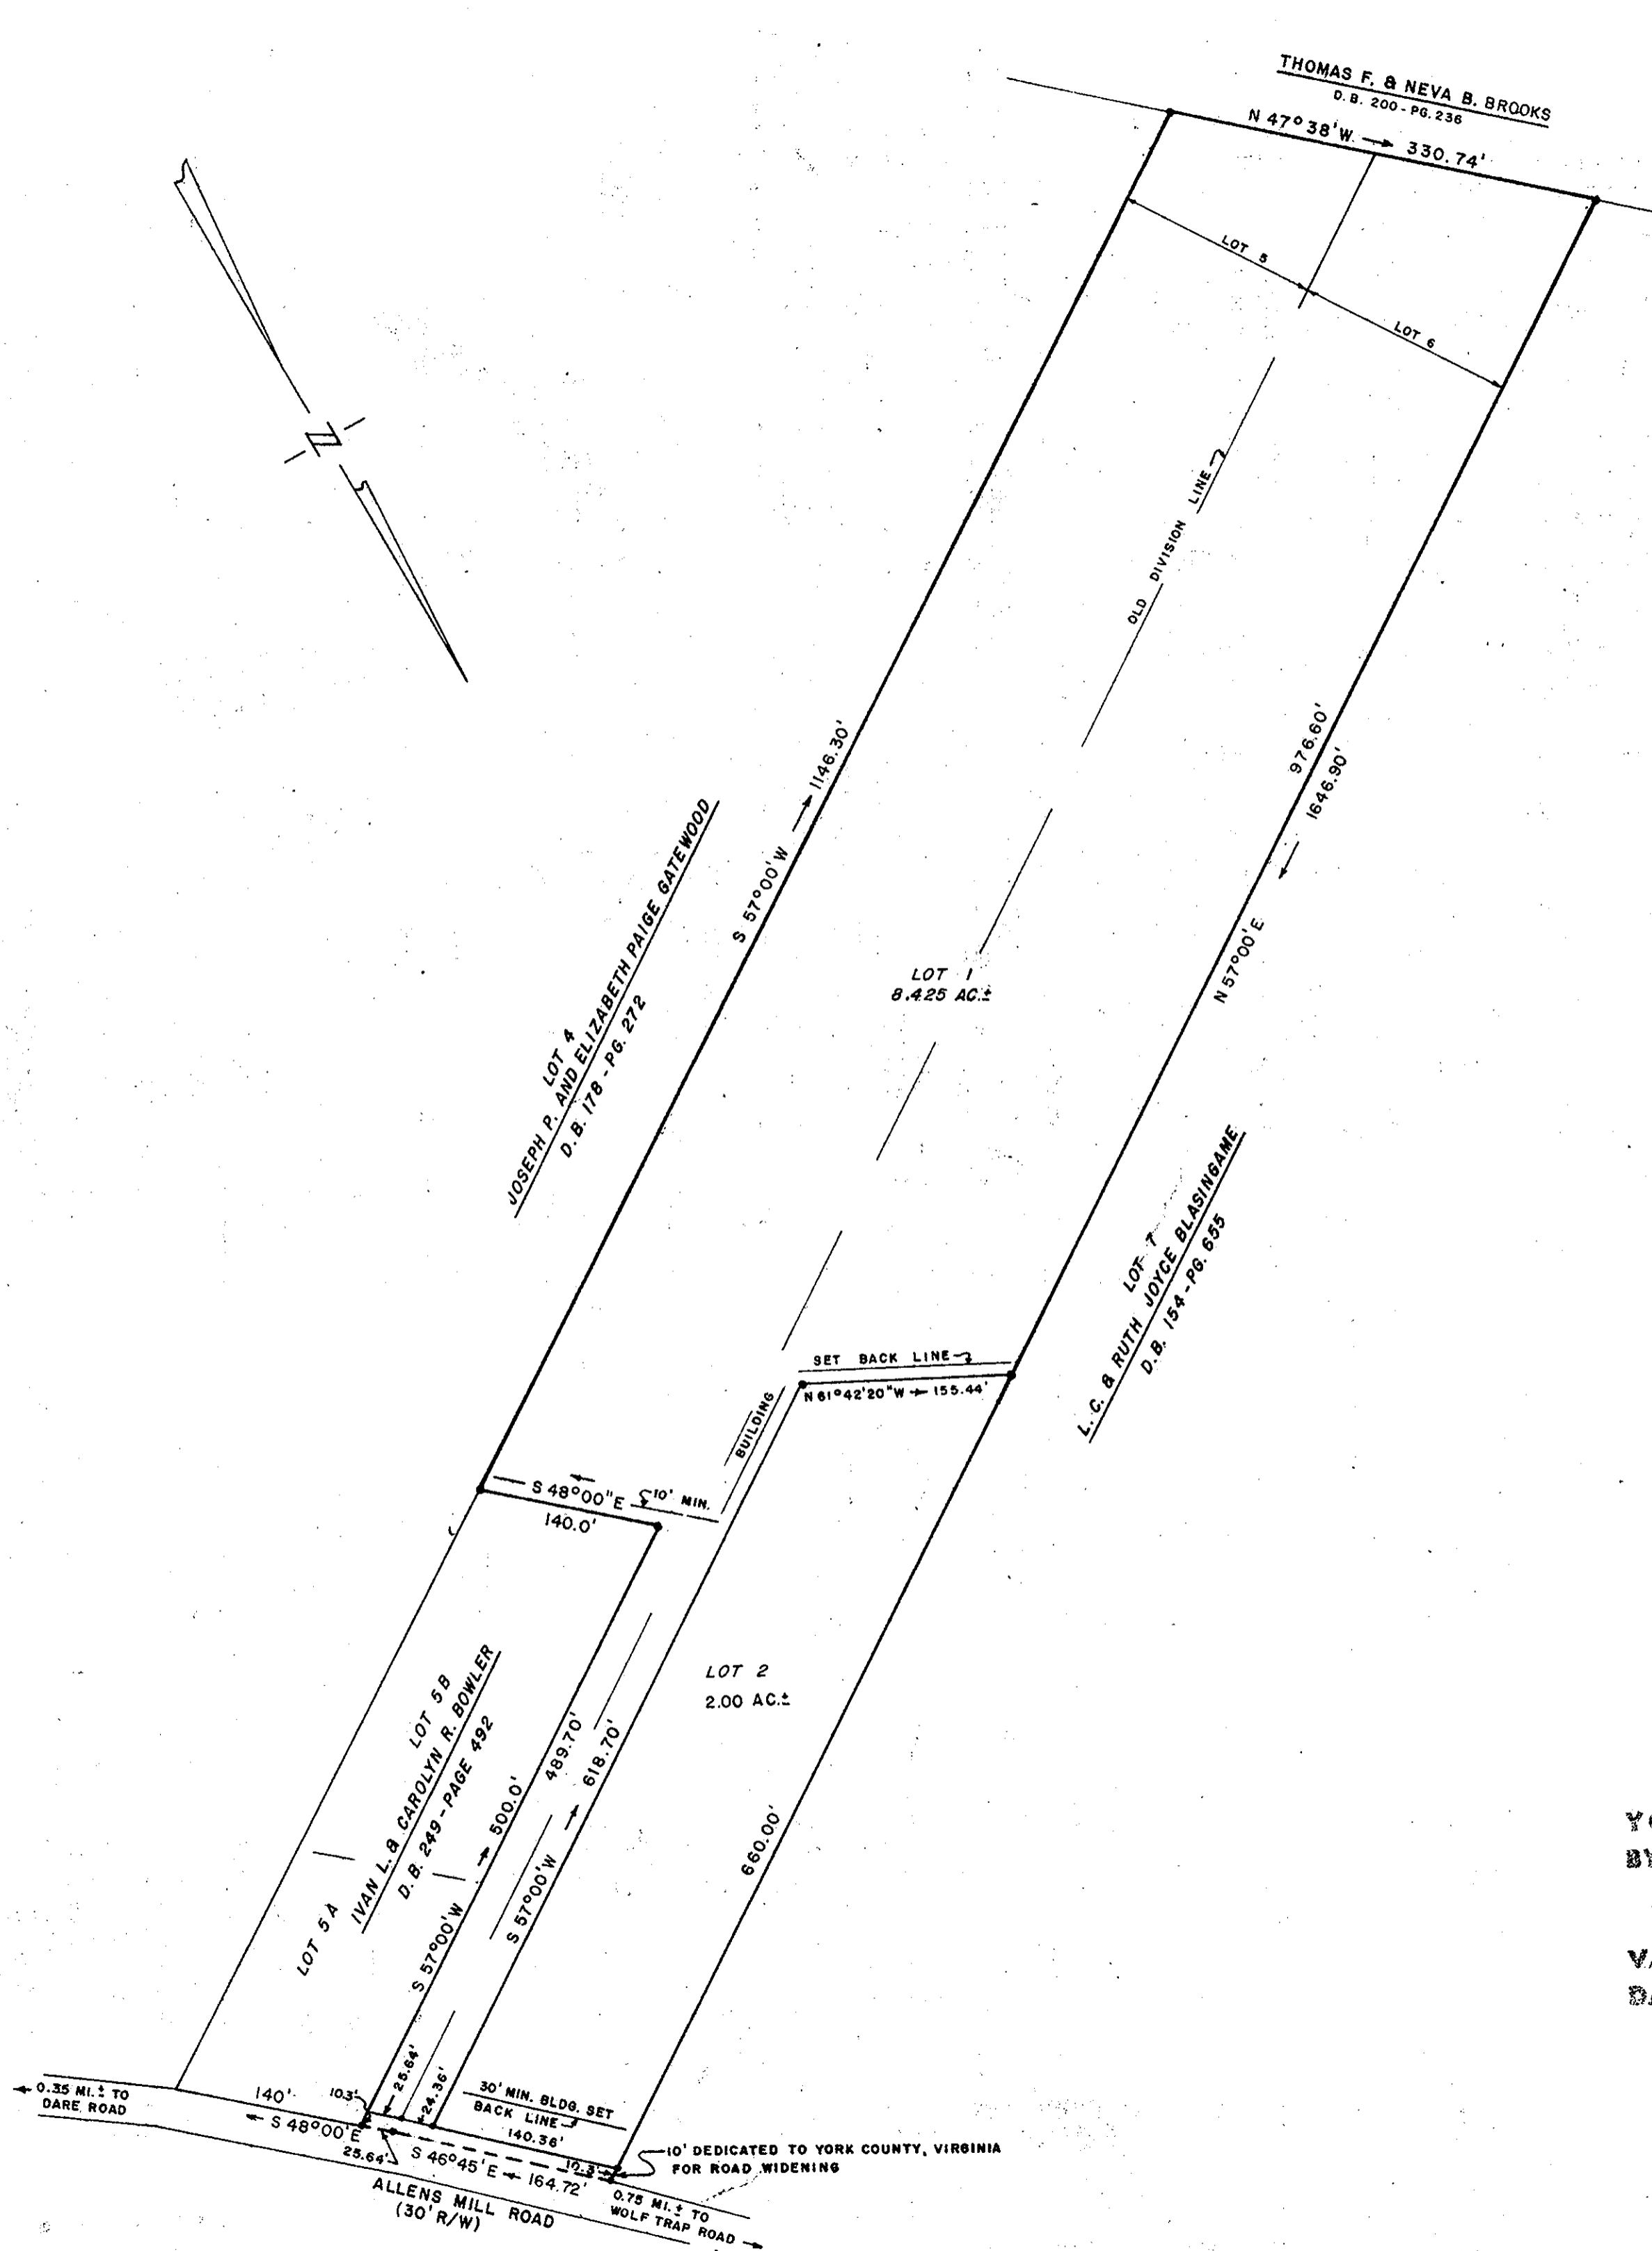

AREA DEVELOPED IN SUBDIVISION LOTS 10.425 AC.±
AREA DEDICATED FOR ROAD WIDENING 0.045 AC.±
TOTAL AREA DEVELOPED 10.470 AC.±

INDICATES IRON PIPE

TO THE BEST OF MY KNOWLEDGE AND BELIEF ALL OF THE
REQUIREMENTS AS SET FORTH IN THE SUBDIVISION ORDINANCE
FOR APPROVING PLATS FOR RECORDATION IN YORK COUNTY
HAVE BEEN COMPLIED WITH.

S. Johnston Glass
CIVIL ENGINEER AND SURVEYOR

DATE: MARCH 10, 1976



APPROVED
YORK COUNTY BOARD OF SUPERVISORS
BY *John W. Mahaffey*
PLAT APPROVING AGENT
DATE *April 14, 1976*
VARIATIONS APPROVED
DATE