

THE UNDERSIGNED HAVE EXAMINED THIS PLAT AND HEREBY APPROVE THE REVISIONS IN THE DRAINAGE & UTILITY EASEMENT AS NOTED.


R.C. Stone Aug. 9, 1979
APPROVED FOR YORK COUNTY

J. N. Hall
VIRGINIA DEPARTMENT OF HIGHWAYS & TRANSPORTATION

James D. Carter, III Secretary
QUEENS LAKE DEVELOPMENT COMPANY, INC.
Owner, lot 3

Samuel E. Coffey *Penny C. Coffey*
JAMES W. MOUW
Owner, lot 4

Donald L. Roberts
DONALD L. ROBERTS
Owner, lot 5

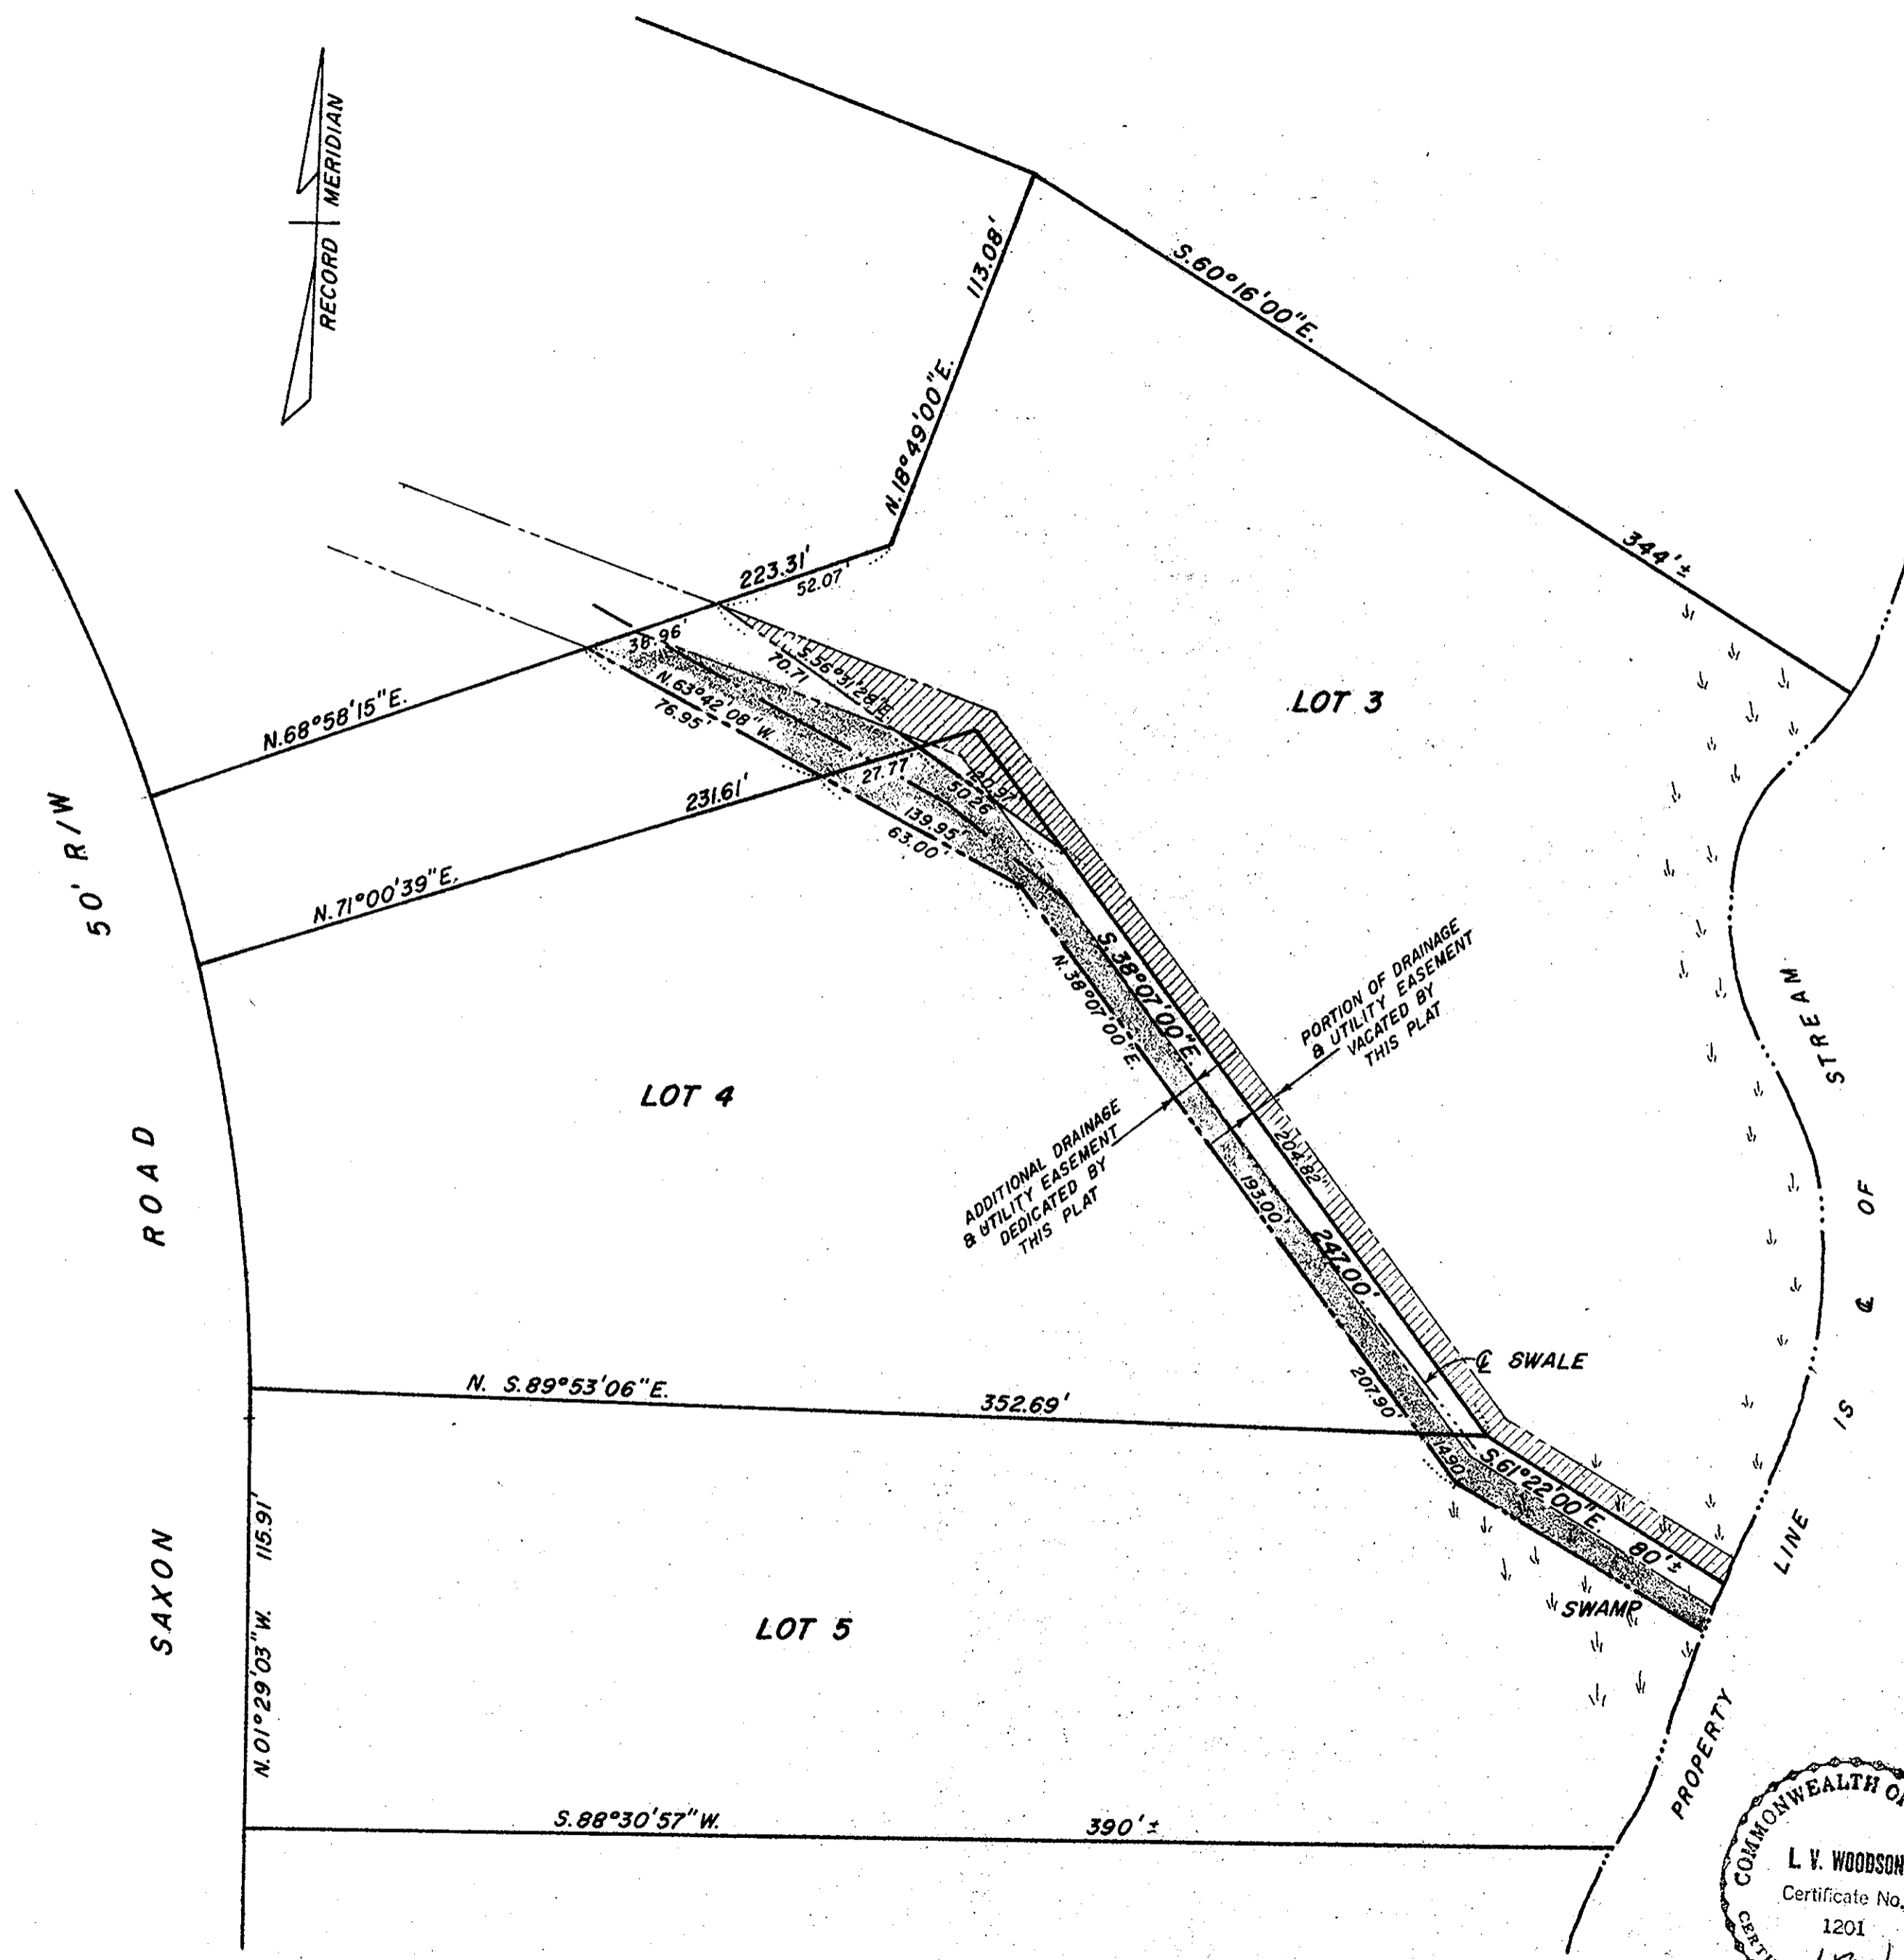


Filed in the Clerk's Office, Circuit Court, York Co., Va.
the 13th day of Aug 1979

Teste:
Edith M. Elliott Clerk

Plat Book No. 9 Page 331



HATCHED AREA REPRESENTS PORTION OF EXISTING DRAINAGE & UTILITY EASEMENT VACATED BY THIS PLAT.
SHADED AREA REPRESENTS NEW DRAINAGE & UTILITY EASEMENT DEDICATED BY THIS PLAT.

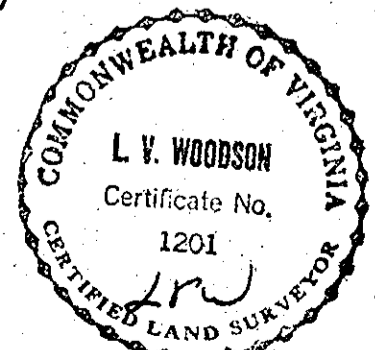

architects and engineers, inc.
architects engineers surveyors and planners
williamsburg virginia

PLAT SHOWING
RELOCATION OF DRAINAGE EASEMENT
LOTS 3, 4, & 5
QUEENS LAKE, REVISED SECTION WE

SCALE: 1" = 40'
DATE: APRIL 12, 1979

DWG. 113-A