


415

Teste: Edith M. Elliott, Clerk

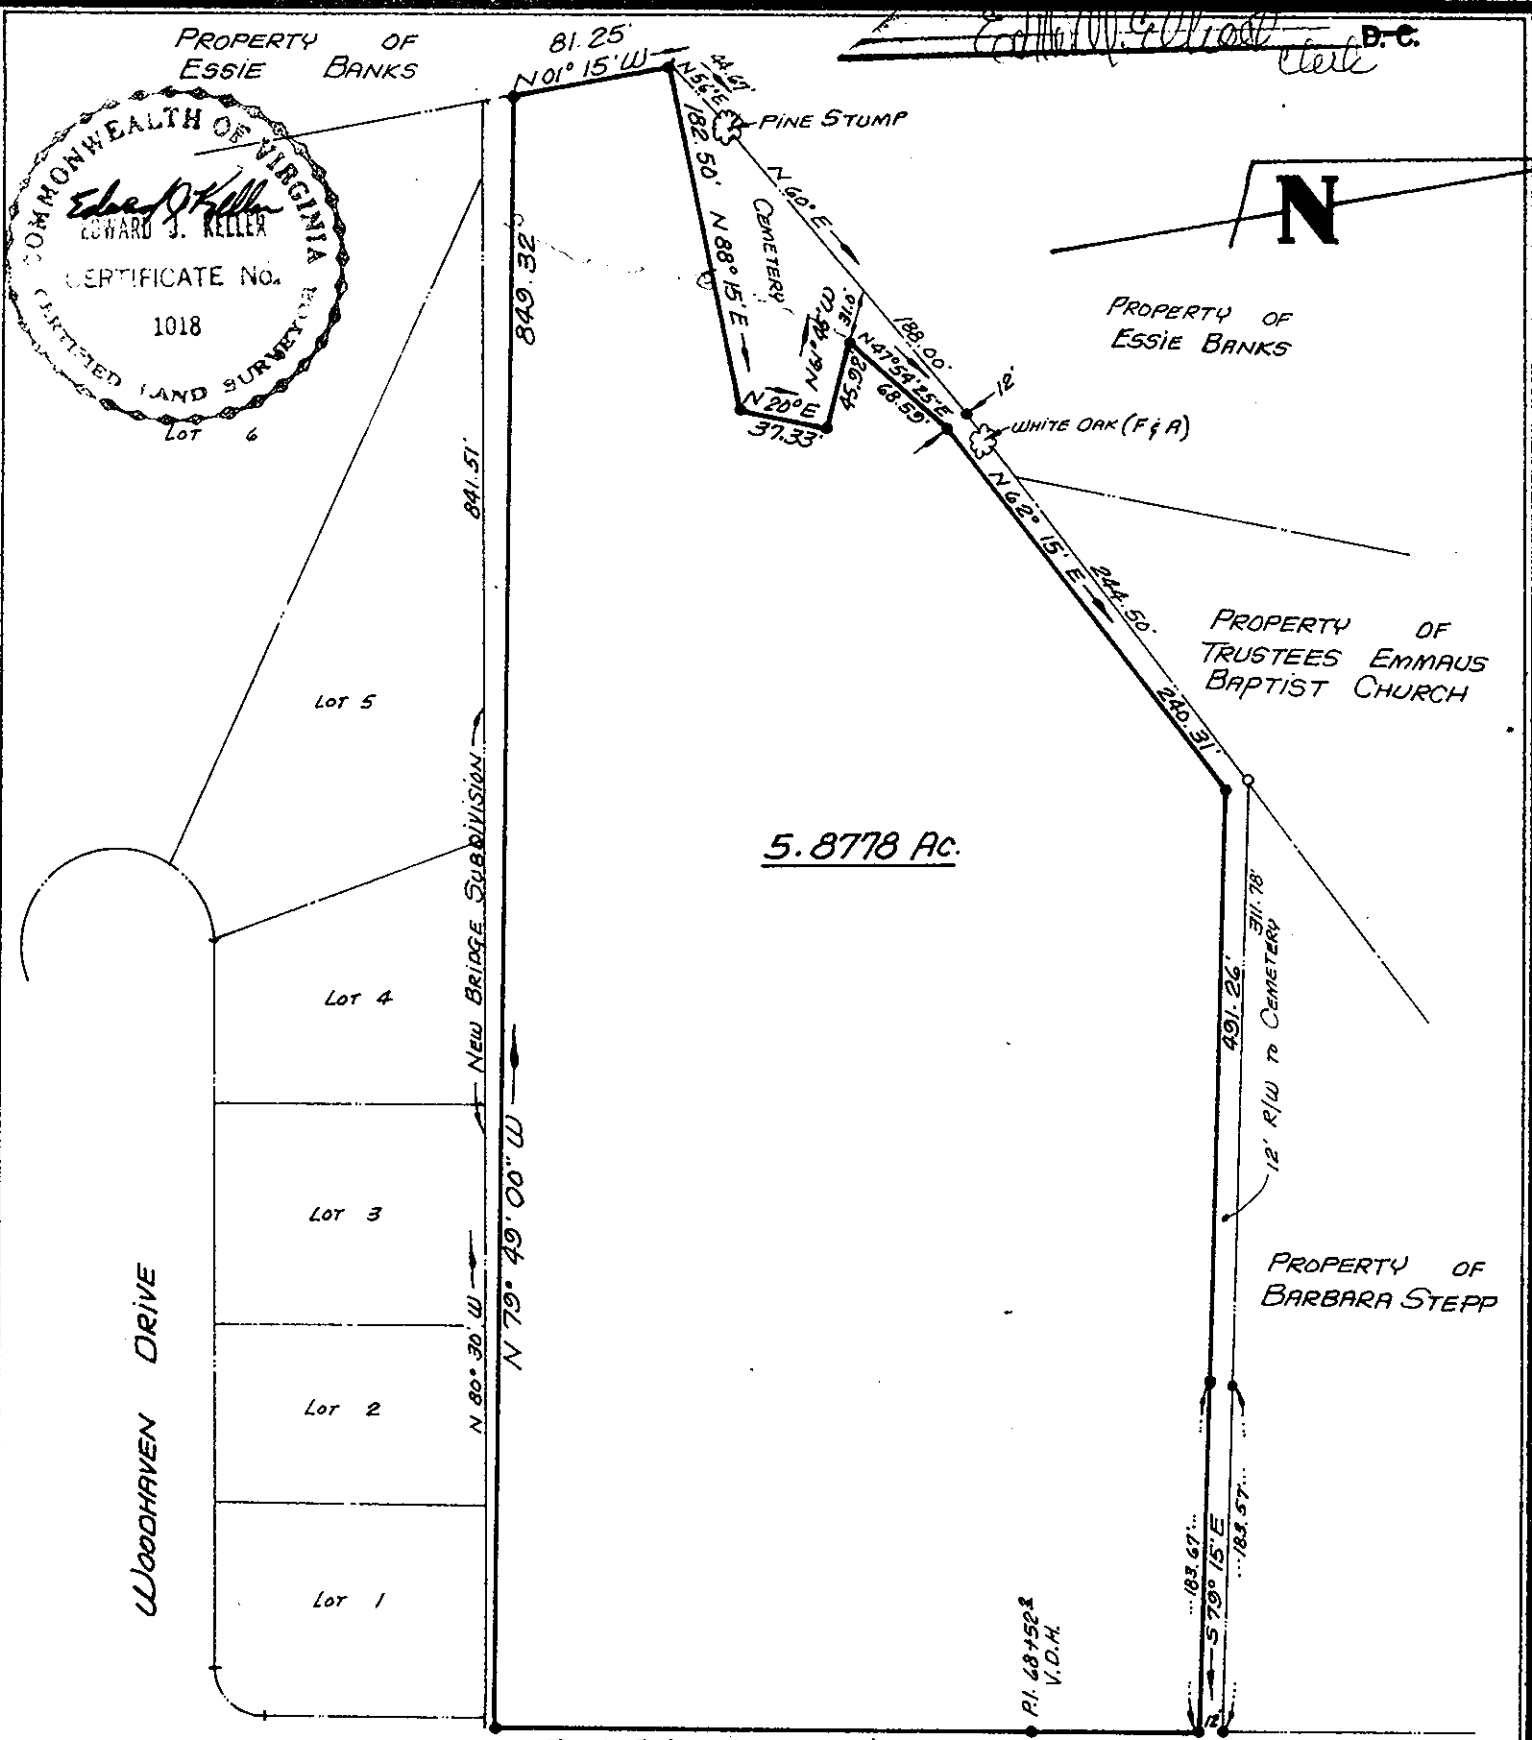

- SYMBOLS DENOTE**
- PIPE FOUND
 - PIPE SET
 - ROD FOUND
 - CONC. MONUMENT

I, *Edward J. Keller*
 HEREBY CERTIFY THAT THE SURVEY REPRESENTED BY THIS PLAT WAS MADE ON THIS DATE AND IS CORRECT TO THE BEST OF MY ABILITY, KNOWLEDGE, AND BELIEF. THERE ARE NO ENCROACHMENTS UNLESS SHOWN HEREON.

E. J. KELLER, INC.
 LAND SURVEYOR
 NEWPORT NEWS, VIRGINIA

JOB LOCATION # WYTHE CREEK ROAD
 PLAT OF THE PROPERTY OF :
TILFORD R. & LORRAINE S. CRANDOL
PARCEL OF LAND
 CONTAINING: 5.8778 AC. CITY OF POQUOSON, VA
 BEING LOT D DIVISION OF THE PROPERTY
 OF **R. HENRY SMITH**
 D.B. 342 PAGE 329
 P.B. 4 PAGE 67