


N/F
HORNSBY HEATING OIL CO.
OF WILLIAMSBURG

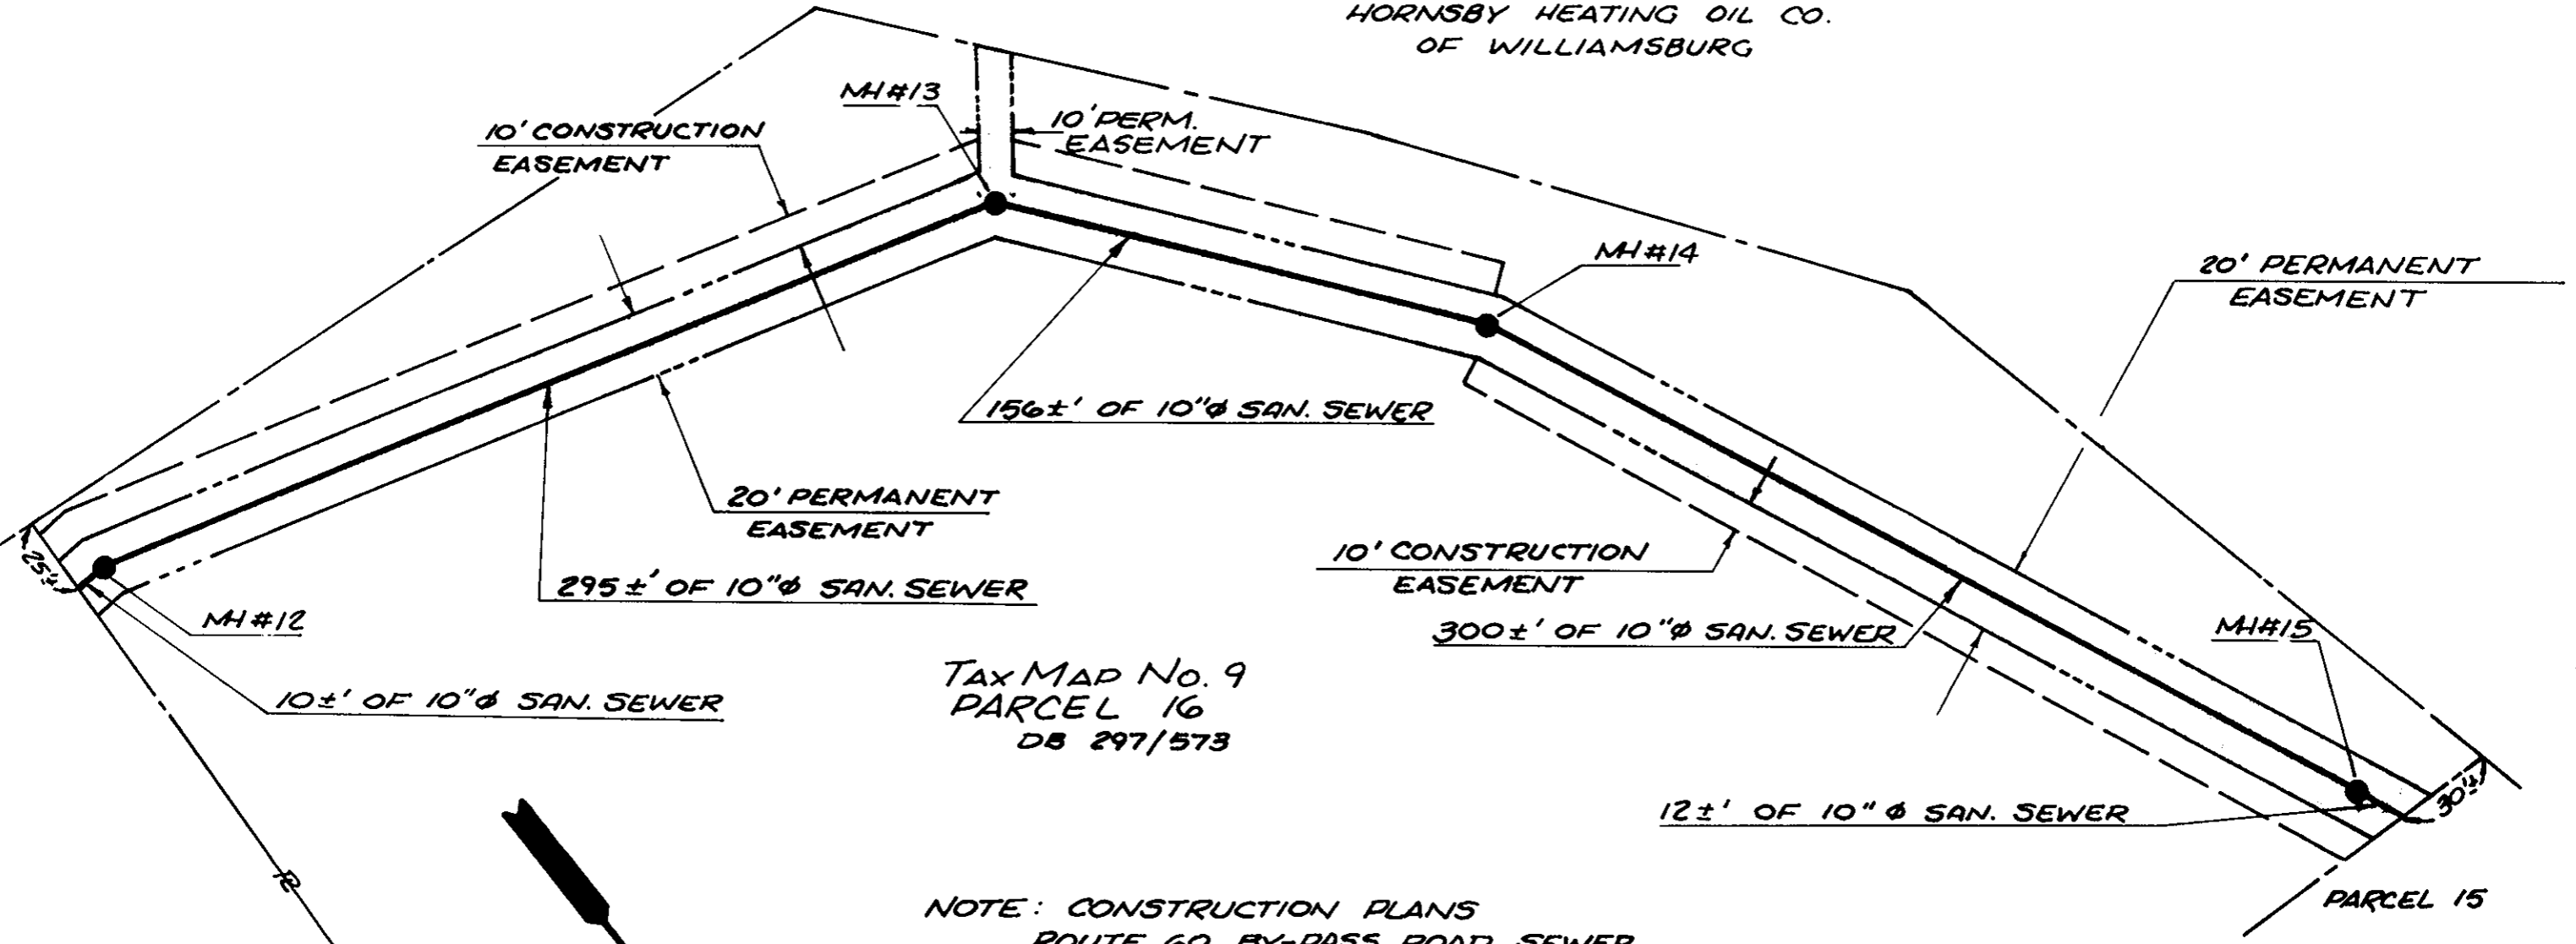

Tax Map No. 9
PARCEL 16
DB 297/573

NOTE: CONSTRUCTION PLANS
ROUTE 60 BY-PASS ROAD SEWER
SEE SH. 3 OF 5

SHADED AREA INDICATES
PERMANENT EASEMENT

2. REV. "LOT" TO "PARCEL" 2/23/83 *llb.*
1. ADDED SIDELINE DISTANCES
11/5/82 - *llb.*

PARCEL 17


PARCEL 18A

PARCEL 15

Plat Book No. 9 Page 584

Filed in the Clerk's Office, Circuit Court, York Co., Va.
the 16 day of August 19 83

Teste:
Edith M. Elliott, Clerk
Barbara Bergh D. C.
108 383 p 261

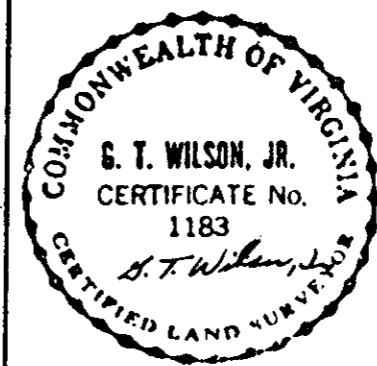

A PLAT FOR SEWER EASEMENT

TO: COUNTY OF YORK
FROM: NORTHGATE ASSOCIATES

BRUTON DISTRICT, YORK CO., VA.

BUCHART-HORN, INC.
Consulting Engineers & Planners
YORK, PA. HARRISBURG, PA. WASHINGTON, D.C. LEWISBURG, PA.
BALTIMORE, MD. MEMPHIS, TENN.
WILLIAMSBURG, VA. CHARLESTON, W.VA.

JOB NO 90126	SCALE 1" = 50'	ENGR T.C.S.	DWN BY T.C.S.	SHEET NO OF
DATE 8/5/82	DESIGNER	CRD BY		