


Deed Book 388 Page 559
Plat Book No. 9 Page 615

Filed in the Clerk's Office, Circuit Court, York Co., Va.
the 30th day of November 1983


N/F
ROBERT E. SMITH

Teste:
Edith M. Elliott, Clerk
Catharine Bender D.C.

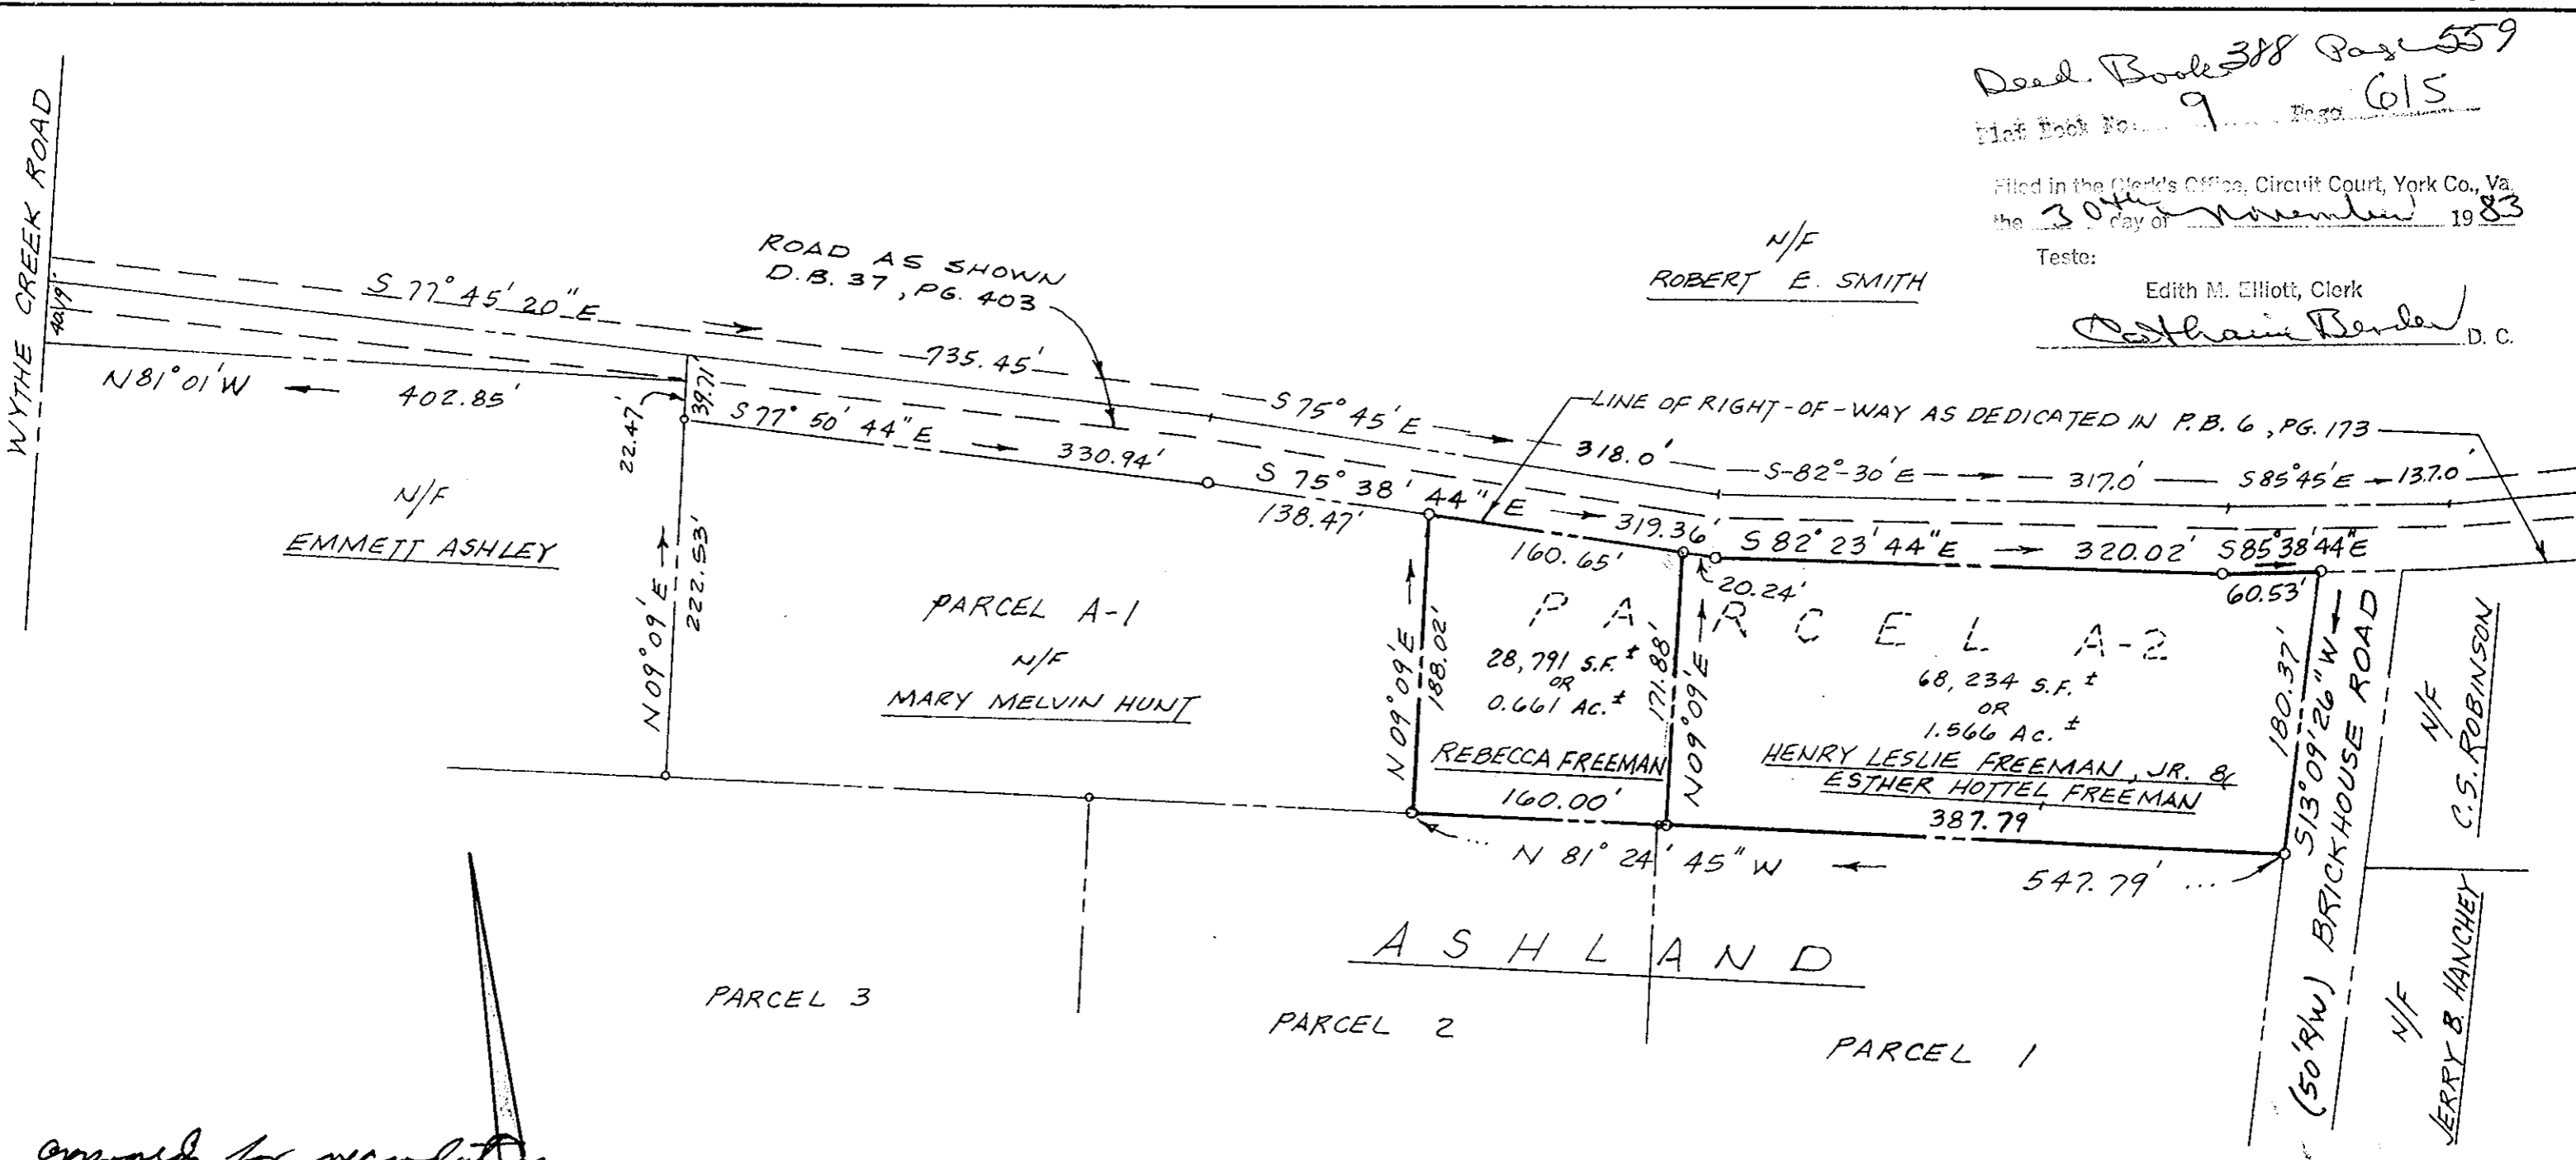

approved for recodation
as a one-time division
of family property among
heirs.

George Dickerson
City Manager
Oct. 26, 1983

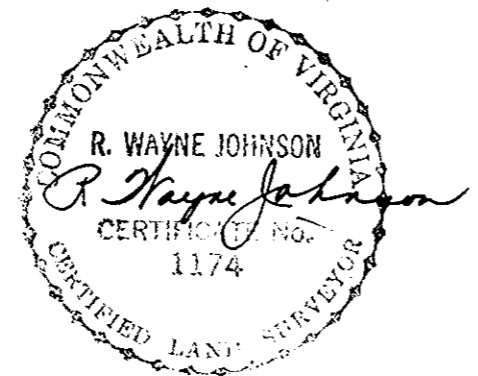

TOTAL AREA OF PARCEL A-2 = 2.227 ACRES

REFERENCE: P.B. 9, PG. 268
D.B. 333, PG. 365; D.B. 321, PG. 638
(CORRECTION DEED DATED 3/2/83)

SUBJECT TO EASEMENTS, RIGHT-OF-WAYS
AND COVENANTS OF RECORD.

PLAT SHOWING PROPERTY OF REBECCA FREEMAN,
PARCEL OF LAND CONTAINING 0.661 ACRES, BEING
THE WESTERLY 160' OF PARCEL A-2; AND THE
PROPERTY OF HENRY LESLIE FREEMAN, JR. AND
ESTHER HOTTEL FREEMAN, PARCEL OF LAND
CONTAINING 1.566 ACRES, BEING THE REMAINDER
OF PARCEL A-2 LOCATED ON BRICKHOUSE ROAD
IN THE CITY OF POQUOSON, VIRGINIA.

JOHNSON, MORECOCK, & RUTH, INC.
CIVIL ENGINEER AND LAND SURVEYORS
YORK COUNTY, VIRGINIA

SCALE: 1" = 100' FB 2, PG. 10
OCTOBER 21, 1983 C12-45