


Filed in the Clerk's Office, Circuit Court, York Co., Va.
the 3rd day of December 1984

Tester:

Edith M. Elliott, Clerk

D.C.

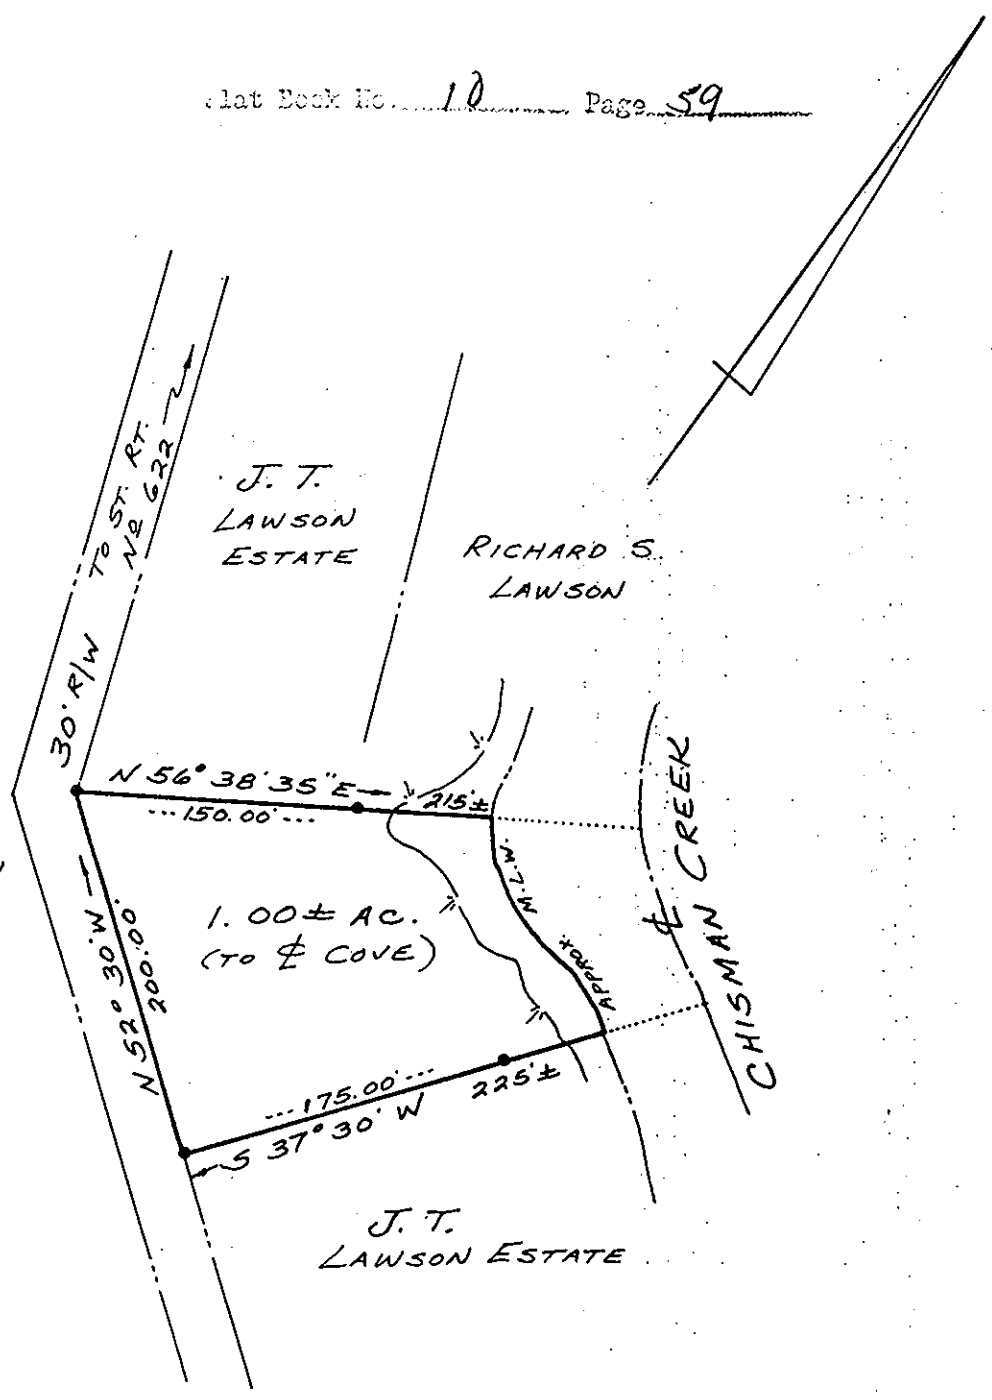


JAMES WALLACE LAWSON ESTATE

J. T. LAWSON ESTATE

RICHARD S. LAWSON

1.00± AC. (TO A COVE)

J. T. LAWSON ESTATE

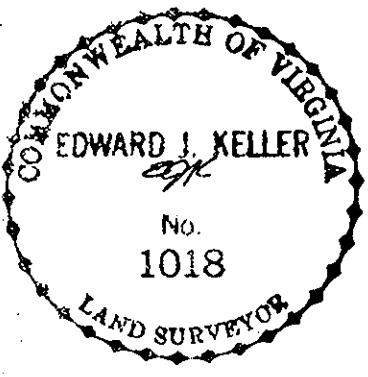

YORK COUNTY
 APPROVED FOR RECORDATION
 BY: *[Signature]*
 TITLE: DIRECTOR
 DATE: DEC. 3, 1984

- SYMBOLS DENOTE**
- PIPE FOUND
 - PIPE SET
 - ROD FOUND
 - CONG. MONUMENT

ADDRESS: * SEAFORD ROAD
 PLAT OF THE PROPERTY OF:
 PAULINE LAWSON HARRISON

[Signature]
 HEREBY CERTIFY THAT THE SURVEY REPRESENTED BY THIS PLAT WAS MADE ON THIS DATE AND IS CORRECT TO THE BEST OF MY KNOWLEDGE AND BELIEF. THERE ARE NO ENCROACHMENTS OF OTHER BUILDINGS UNLESS SHOWN HEREON.

PARCEL OF LAND
 CONTAINING 1.00± ACRE
 GRAFTON DISTRICT
 YORK COUNTY
 VIRGINIA

E. J. KELLER, INC.
 LAND SURVEYORS & PLANNERS
 NEWPORT NEWS, VIRGINIA