

NEWPORT NEWS SERVICE CORPORATION FOR FAIRFIELD WILLIAMSBURG TIME-SHARE PROJECT

BRITON DISTRICT YORK COUNTY, VIRGINIA

Dewberry & Davis ENGINEERS, ARCHITECTS, PLANNERS, SURVEYORS 8401 ARLINGTON BLVD., FAIRFAX, VA. 22031 703 849-0100

SCALE: 1" = 200'

DECEMBER 9, 1985

TO THE BEST OF MY KNOWLEDGE AND BELIEF, ALL THE REQUIREMENTS AS SET FORTH IN THE ORDINANCE FOR APPROVING PLATS OF SUBDIVISION IN THE COUNTY OF YORK, VIRGINIA, HAVE BEEN COMPLIED WITH, INCLUDING A CLOSURE OF NOT LESS THAN 1"/10,000'.

THIS IS TO CERTIFY THAT THE LAND EMBRACED IN THIS SUBDIVISION IS IN THE NAME OF NEWPORT NEWS SERVICE CORPORATION AND WAS ACQUIRED FROM 1776 HOTEL ASSOCIATES, A GENERAL PARTNERSHIP, BY DEED DATED SEPT. 1, 1982, RECORDED IN THE CLERK'S OFFICE OF THE CIRCUIT COURT OF YORK COUNTY, VIRGINIA, IN DEED BOOK 368, AT PAGE 528 AND IS A RESUBDIVISION SAID PROPERTY AS RECORDED IN PLAT BOOK 10, AT PAGE 121 AMONG THE LAND RECORDS OF YORK COUNTY, VIRGINIA.

Thomas M. Burdette (Signature) Thomas M. Burdette

THE PLATTING OF THE LAND HEREON SHOWN IS WITH THE FREE CONSENT AND IN ACCORDANCE WITH THE DESIRES AND WISHES OF THE UNDERSIGNED OWNERS AND PROPRIETORS.

NEWPORT NEWS SERVICE CORPORATION

BY: (Signature) TITLE: (Signature)

STATE OF VIRGINIA City of Newport News

I, Ethel W. Fox, A NOTARY PUBLIC IN AND FOR THE CITY AND STATE AFORESAID, DO HEREBY CERTIFY THAT THE PERSONS WHOSE NAMES ARE SIGNED TO THE FOREGOING WRITING HAVE ACKNOWLEDGED THE SAME BEFORE ME IN MY CITY AND STATE AFORESAID. GIVEN UNDER MY HAND THIS 17 DAY OF JANUARY, 1986 MY COMMISSION EXPIRES MAY 19, 1986

(Signature) NOTARY PUBLIC


YORK COUNTY, VIRGINIA

APPROVED

YORK COUNTY BOARD OF SUPERVISORS



(Signature) PLAT APPROVING AGENT DATE 1/23/86

CURVE TABLE with columns: NO., RADIUS, DELTA, ARC, TAN, CHORD, CH. BEARING. Rows 01-17.

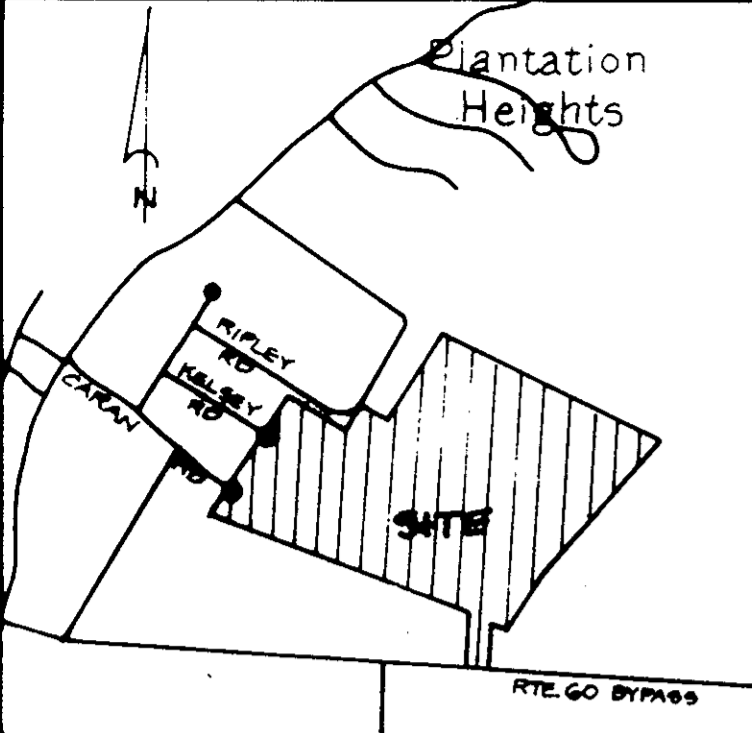

Vicinity Map Scale 1" = 1000'

STATE OF VIRGINIA COUNTY OF YORK TO WIT: IN THE CLERK'S OFFICE OF THE CIRCUIT COURT FOR THE COUNTY OF YORK, THIS MAP PRESENTED AND ADMITTED TO RECORD AS THE LAW REQUIRES IN P.B. 10, P.G. 205 DATE January 23, 1986 TEST: (Signature) CLERK BY: (Signature) DEPUTY CLERK THIS SUBDIVISION IS SERVED BY PUBLIC WATER PROVIDED BY THE CITY OF WILLIAMSBURG DEPARTMENT OF PUBLIC UTILITIES. THIS SUBDIVISION IS SERVED BY PUBLIC SANITARY SEWER PROVIDED BY YORK COUNTY.

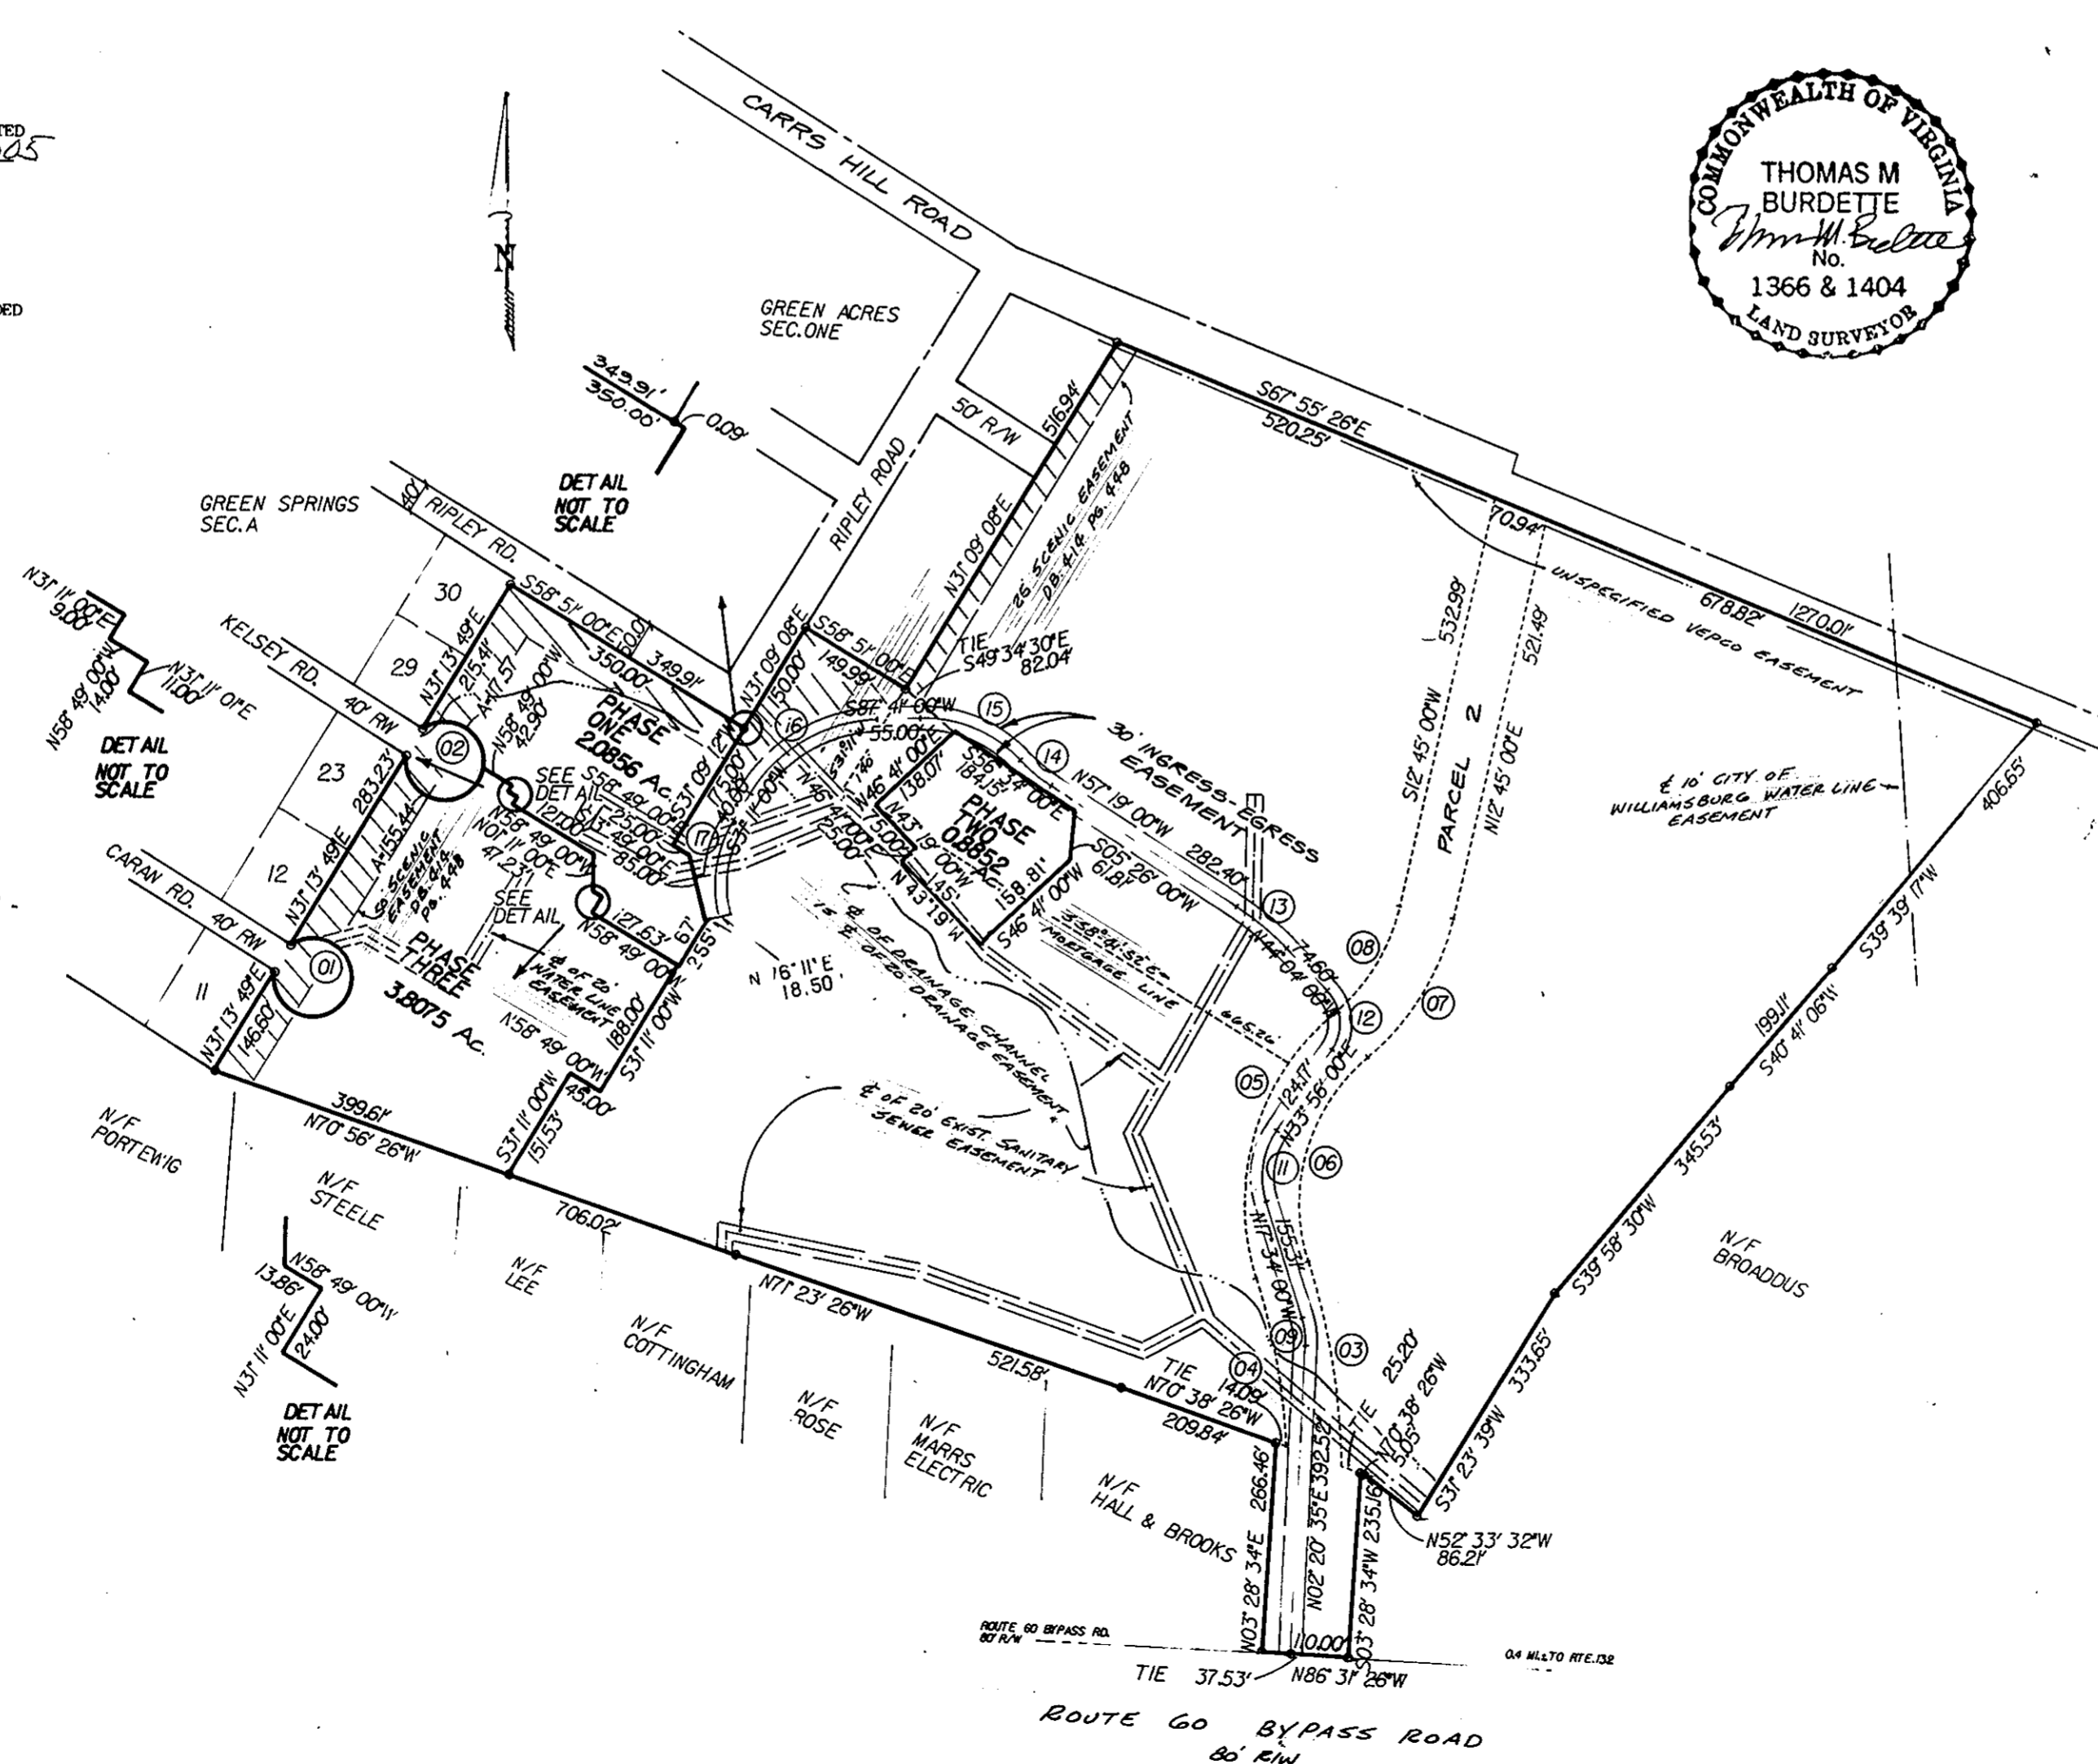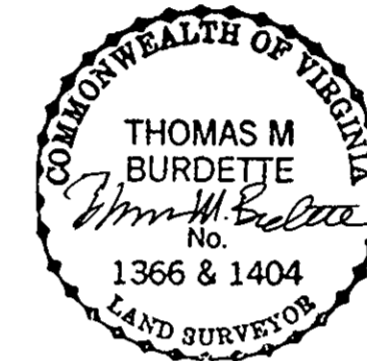

COMPLETION PLAT This plat corrects errors in a plat entitled SUBDIVISION OF THE PROPERTY OF NEWPORT NEWS SERVICE CORPORATION FOR FAIRFIELD WILLIAMSBURG TIME-SHARE PROJECT, BRITON DISTRICT, YORK COUNTY, VIRGINIA, dated May 17, 1985, made by Alphonso & Associates, Inc., recorded in York County Plat Book 10, page 121, and the parties signed below, who are all of the record owners of the parcels shown hereon and on the aforesaid erroneous plat, agree that the lines shown hereon are correct, and that the aforesaid erroneous plat shall be void and of no effect. January 17, 1986 NEWPORT NEWS SERVICE CORPORATION BY: (Signature) FAIRFIELD WILLIAMSBURG, INC. BY: (Signature) Ethel W. Fox, Notary Public

TABULATION table with columns: PHASE ONE (2.0856 AC.), PHASE TWO (0.8852 AC.), PHASE THREE (3.8075 AC.), REMAINING AREA (35.1717 AC.), TOTAL AREA (41.9500 AC.)