



N/F GEORGE L. SMITH

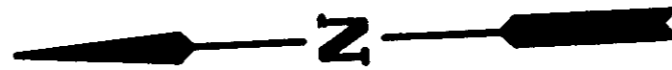

TABB LAKES SECTION TWO-A COUNTY OF YORK, VIRGINIA

THE DeYOUNG - JOHNSON GROUP, INC. P.O. BOX 197 WILLIAMSBURG, VA. 23187

SCALE: 1"=100' NOV. 1, 1985 SHEET 1 OF 2

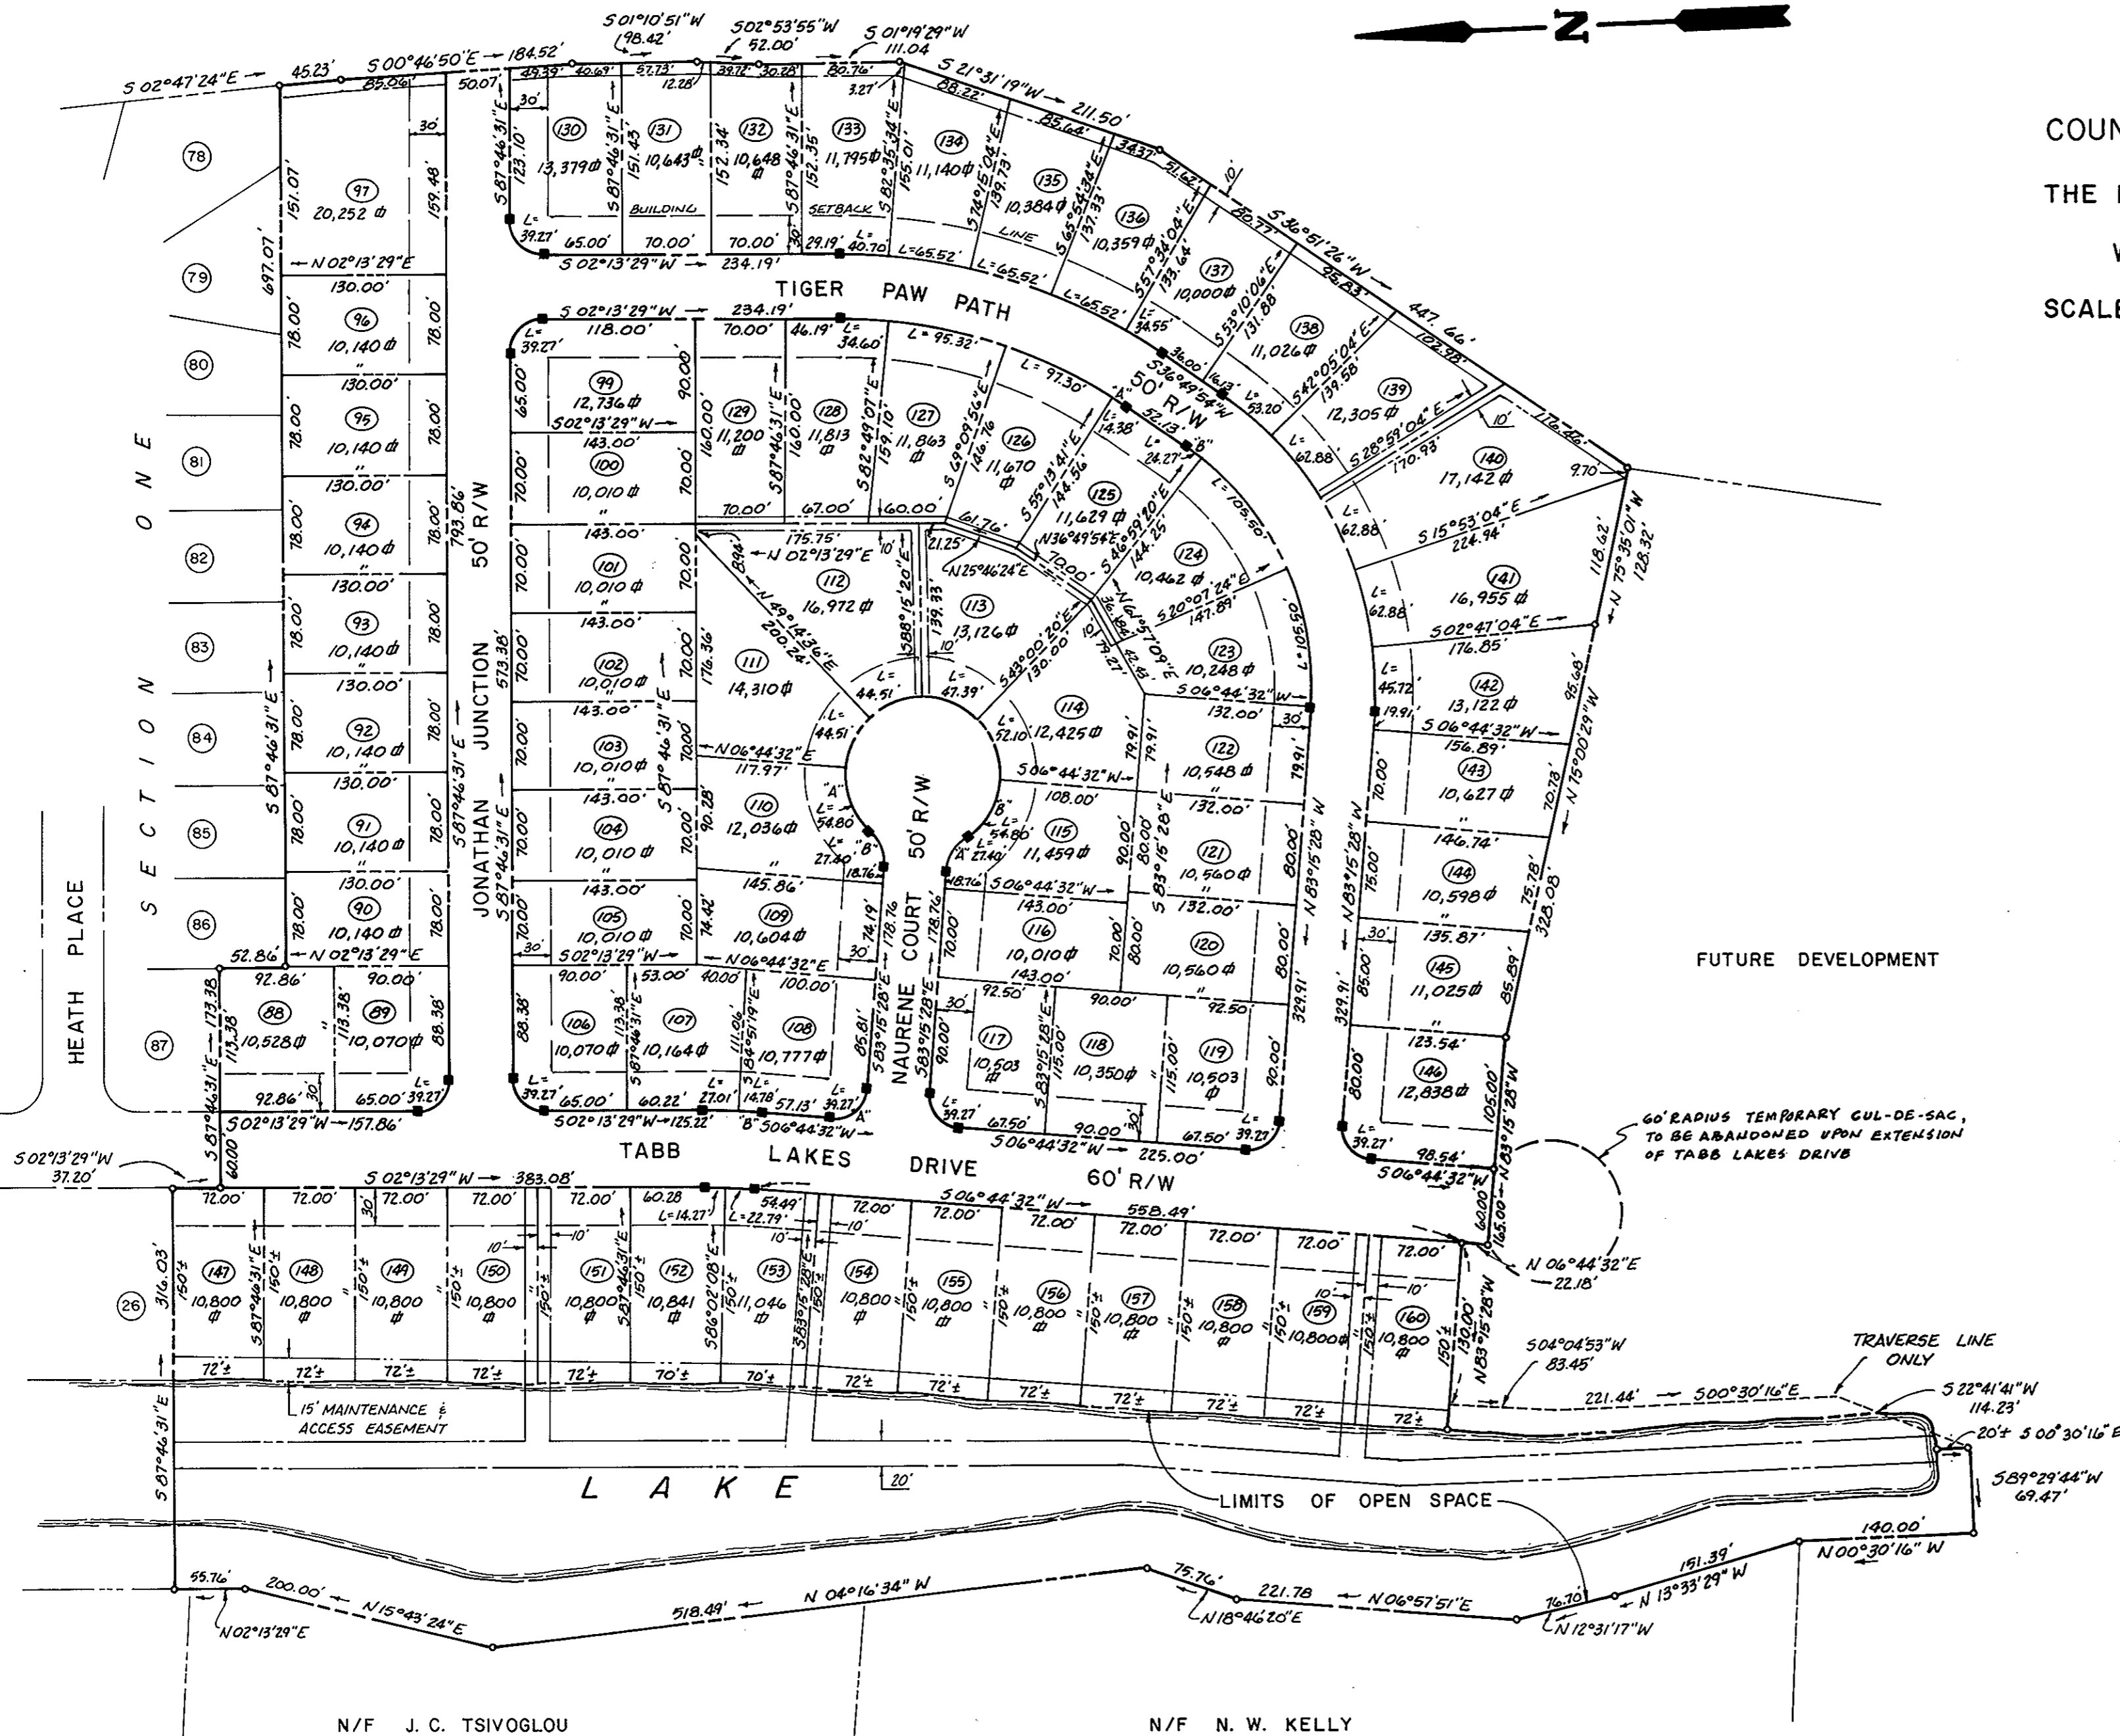

AREA WITHIN LOTS	18.7 Ac.
AREA WITHIN RIGHT-OF-WAY	4.2 Ac.
AREA WITHIN OPEN SPACE	5.0 Ac.
TOTAL SUBDIVIDED AREA	27.9 Ac.

FUTURE DEVELOPMENT

60' RADIUS TEMPORARY CUL-DE-SAC, TO BE ABANDONED UPON EXTENSION OF TABB LAKES DRIVE

APPROVED YORK COUNTY BOARD OF SUPERVISORS BY: [Signature] PLAT APPROVING AGENT DATE: Feb. 12, 1986

STATE OF VIRGINIA COUNTY OF YORK

IN THE CLERK'S OFFICE OF THE CIRCUIT COURT FOR THE COUNTY OF YORK THE 12 DAY OF February 1986 THIS MAP WAS PRESENTED AND ADMITTED TO RECORD AS THE LAW DIRECTS IN PLAT BOOK 10, PAGE 211

TESTE: [Signature] CLERK

BY: [Signature]

LEGEND

- EASEMENTS SHOWN THUS ARE HEREBY CONVEYED TO THE COUNTY OF YORK FOR DRAINAGE AND UTILITIES
- MINIMUM BUILDING SETBACK LINE SHOWN THUS
- CONCRETE MONUMENTS SHOWN THUS

N/F J. C. TSIVOGLOU

N/F N. W. KELLY