
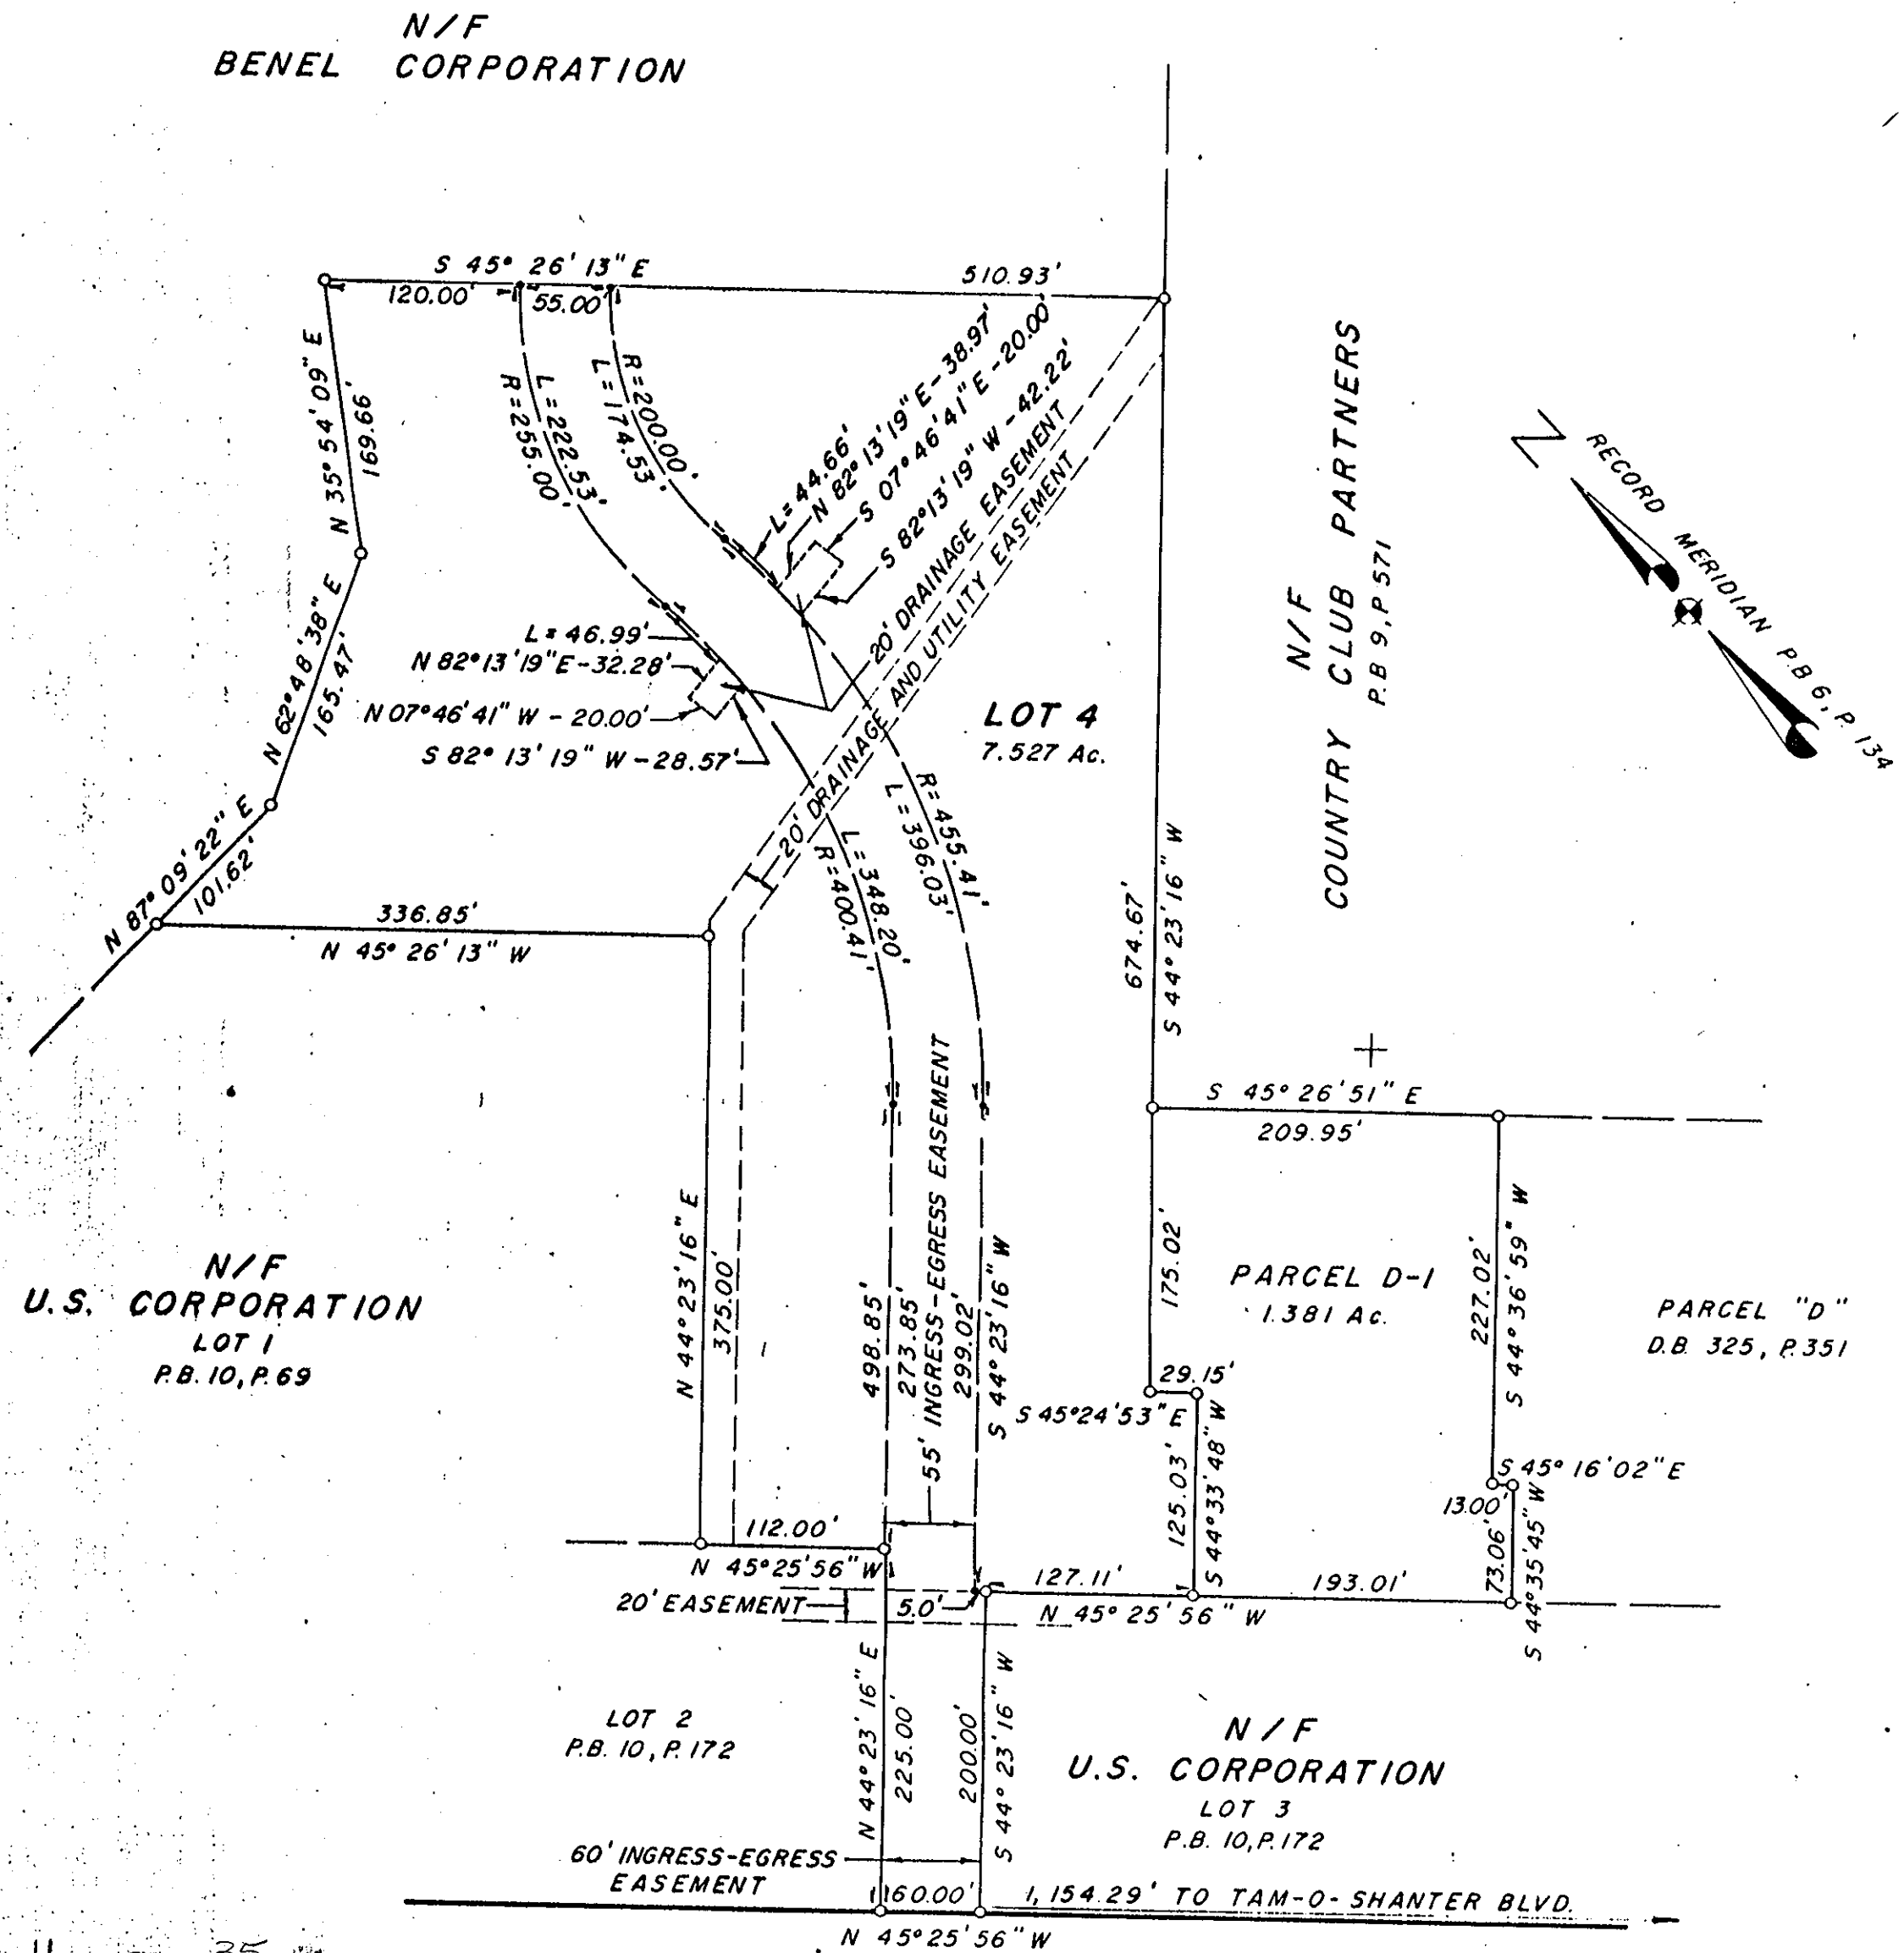


VICINITY MAP
SCALE 1" = 2000'

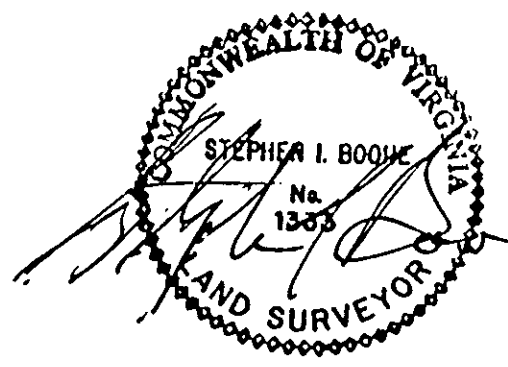

PLAT SHOWING
INGRESS-EGRESS EASEMENT
OF
LOT 4
SUBDIVISION OF THE PROPERTY
U.S. CORPORATION
P.B. 10, P. 172
AND
PARCEL D-1
PLAT OF THE PROPERTY OF
ROSEMONT ASSOCIATES
D.B. 325, P. 351
BRUTON MAGISTERIAL DISTRICT, YORK COUNTY, VIRGINIA

MERRIMAC (140' R/W) TRAIL
ROUTE 143

Plat Book No. 11 Page 35

Filed in the Clerk's Office, Circuit Court, York Co., VA.
the 10th day of March 1989
Teste: Edith M. Elliott, Clerk
Carol H. [Signature] D.C.

SCALE: 1" = 100'

DATE: DECEMBER 30, 1988

STEPHEN I. BOONE & ASSOCIATES, P.C.
LAND SURVEYORS
PORTSMOUTH, VIRGINIA