


PLAT OF THE PROPERTY OF
MARCELLA FORREST HOGGE
 AND
DAVID THOMAS HOGGE
 CITY OF POQUOSON, VIRGINIA

JOHNSON · BAIRD AND ASSOCIATES
 1538 WEST QUEEN STREET - HAMPTON - VIRGINIA - 23669

SCALE: 1" = 100' DATE: MAY 18, 1990 SHEET: 1
 FILE NO. 90-42 OF: 1

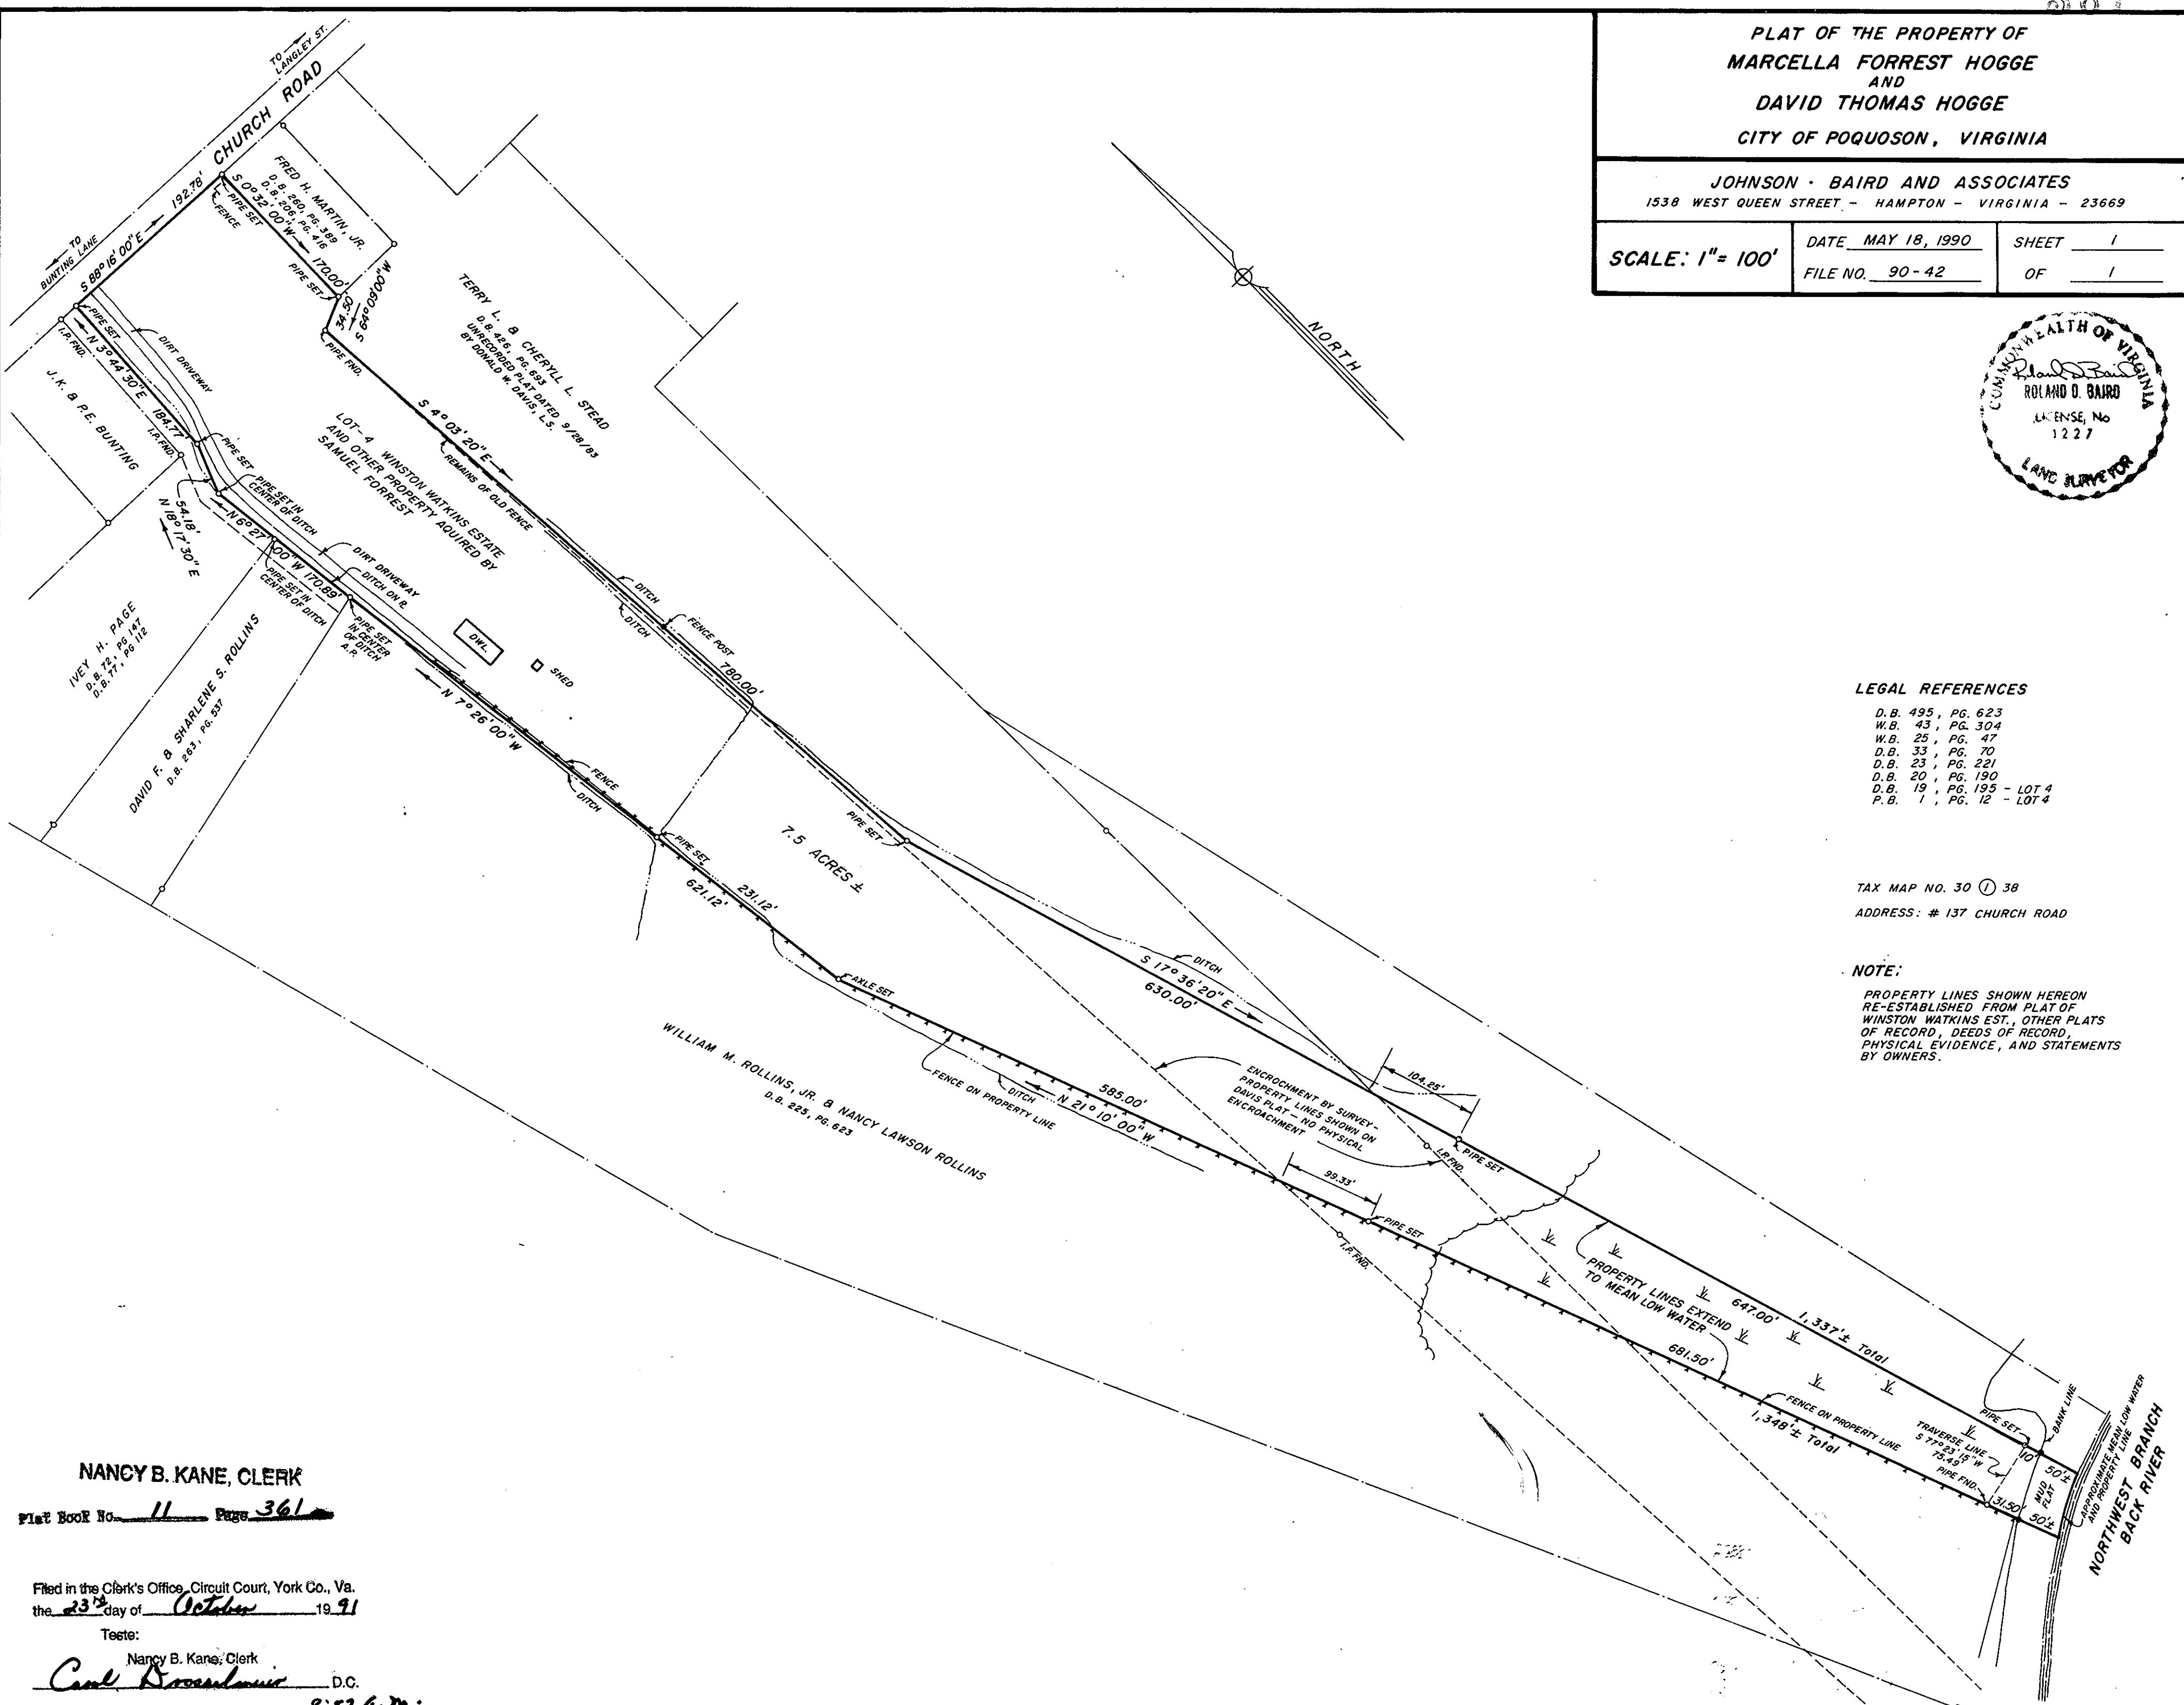

LEGAL REFERENCES

- D.B. 495, PG. 623
- W.B. 43, PG. 304
- W.B. 25, PG. 47
- D.B. 33, PG. 70
- D.B. 23, PG. 221
- D.B. 20, PG. 190
- D.B. 19, PG. 195 - LOT 4
- P.B. 1, PG. 12 - LOT 4

TAX MAP NO. 30 (1) 38
 ADDRESS: # 137 CHURCH ROAD

NOTE:
 PROPERTY LINES SHOWN HEREON
 RE-ESTABLISHED FROM PLAT OF
 WINSTON WATKINS EST., OTHER PLATS
 OF RECORD, DEEDS OF RECORD,
 PHYSICAL EVIDENCE, AND STATEMENTS
 BY OWNERS.

NANCY B. KANE, CLERK

Plat Book No. 11 Page 361

Filed in the Clerk's Office, Circuit Court, York Co., Va.
 the 23rd day of October, 1991

Teste:
 Nancy B. Kane, Clerk

Carl Rosenbaum D.C.
 8:57 a.m.