

STATE OF VIRGINIA COUNTY OF YORK
IN THE CLERK'S OFFICE OF THE CIRCUIT COURT FOR THE
COUNTY OF YORK, THE DAY OF 1989, THIS
PLAT WAS PRESENTED AND ADMITTED TO RECORD AS THE LAW DIRECTS
IN PLAT BOOK PAGE

Filed in the Clerk's Office, Circuit Court, York Co., Va. SEE SHEET 1 FOR NOTES
the 2nd day of June 1989

VIRGINIA:
IN THE CLERK'S OFFICE OF THE CITY OF NEWPORT NEWS,
THE DAY OF 1989, THIS PLAT WAS PRESENTED
AND ADMITTED TO RECORD AS THE LAW DIRECTS IN PLAT BOOK
AT PAGE








Teste: Nancy B. Kane, Clerk
Rochelle R. Carouse D.C.

Plat Book No. 11 Page 467

MATCH LINE - SEE SHEET 33 OF 63

TESTE: _____ CLERK
BY: _____ D.C.

TESTE: _____ CLERK

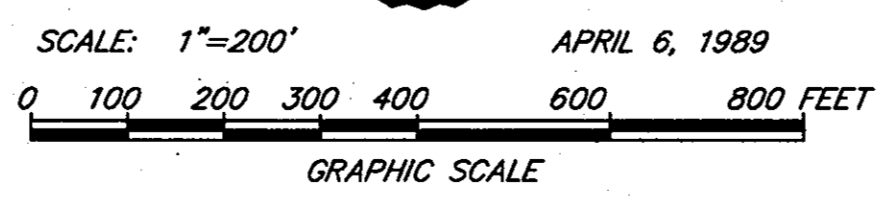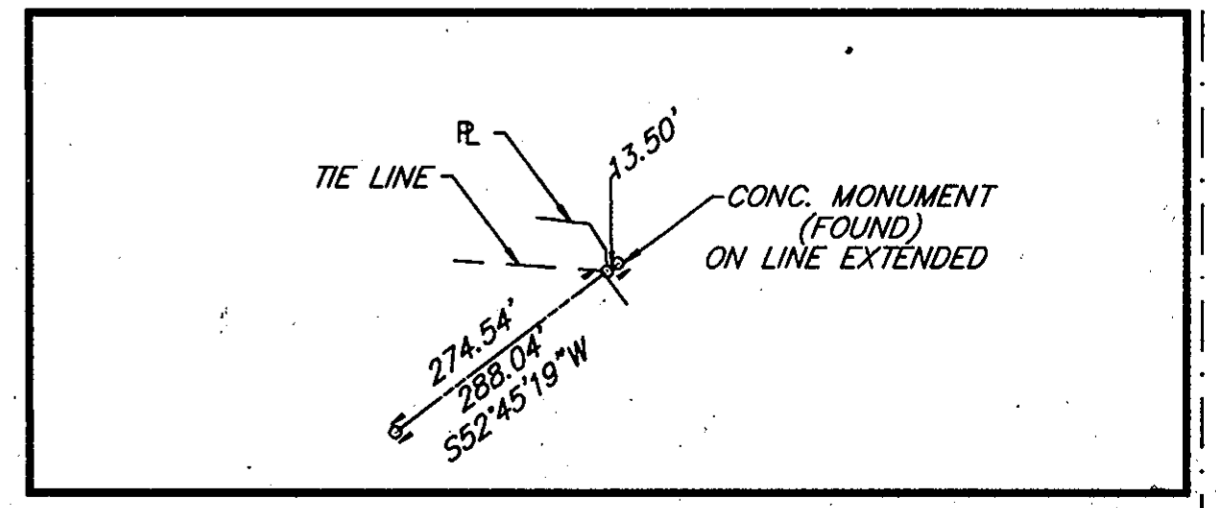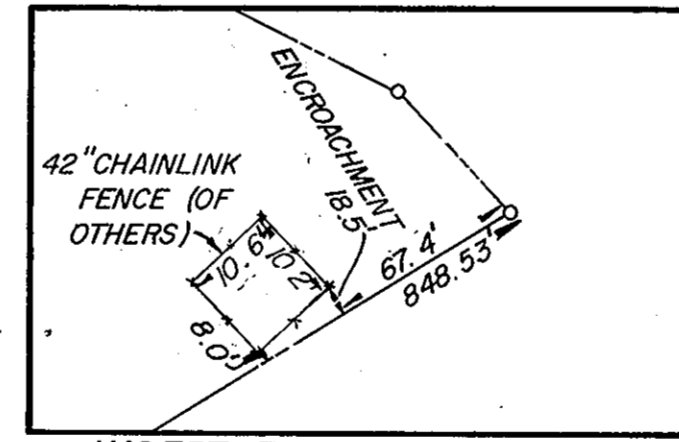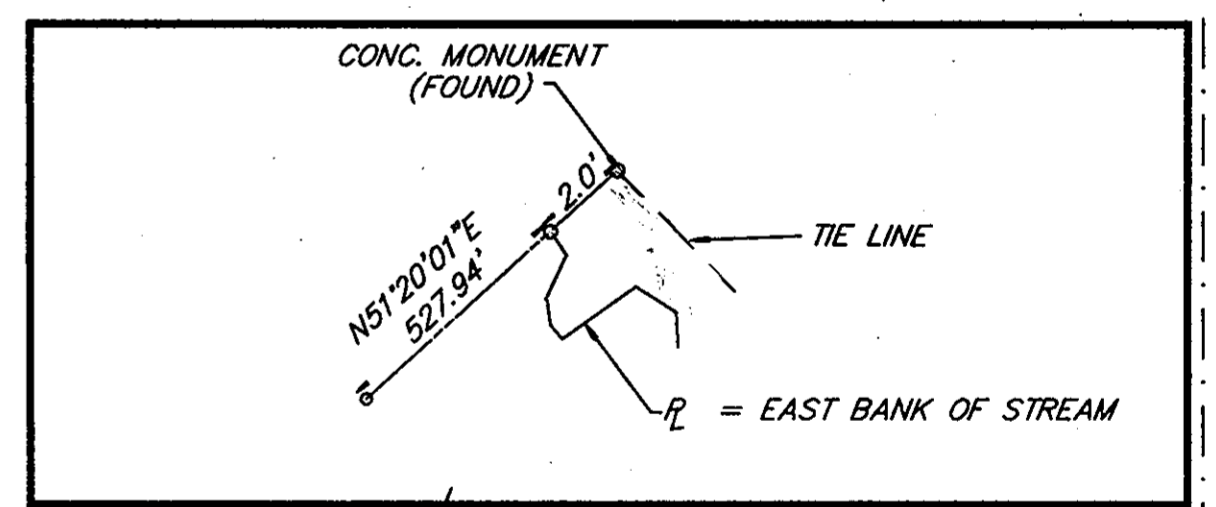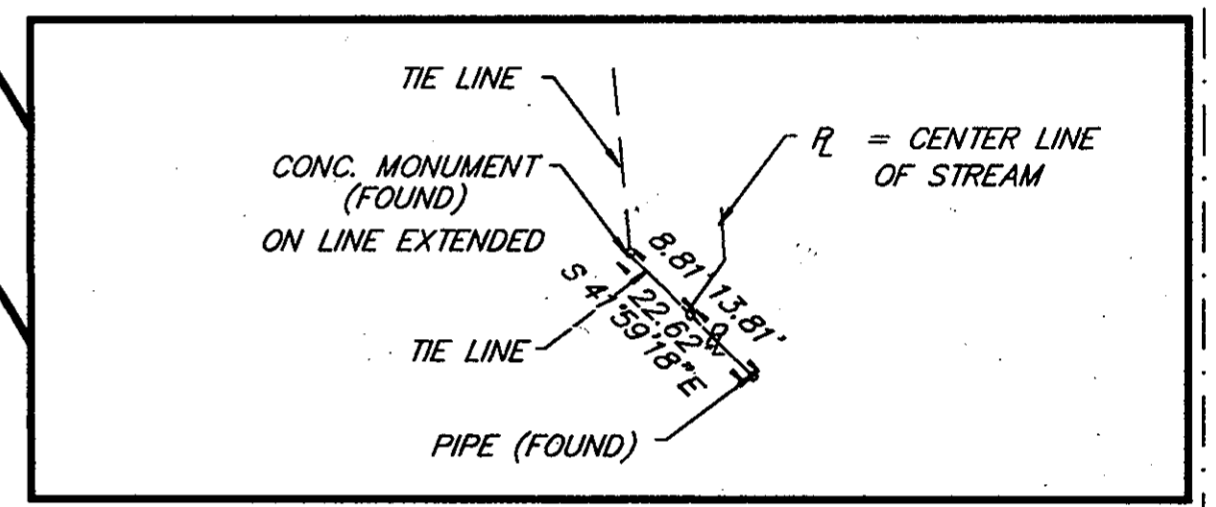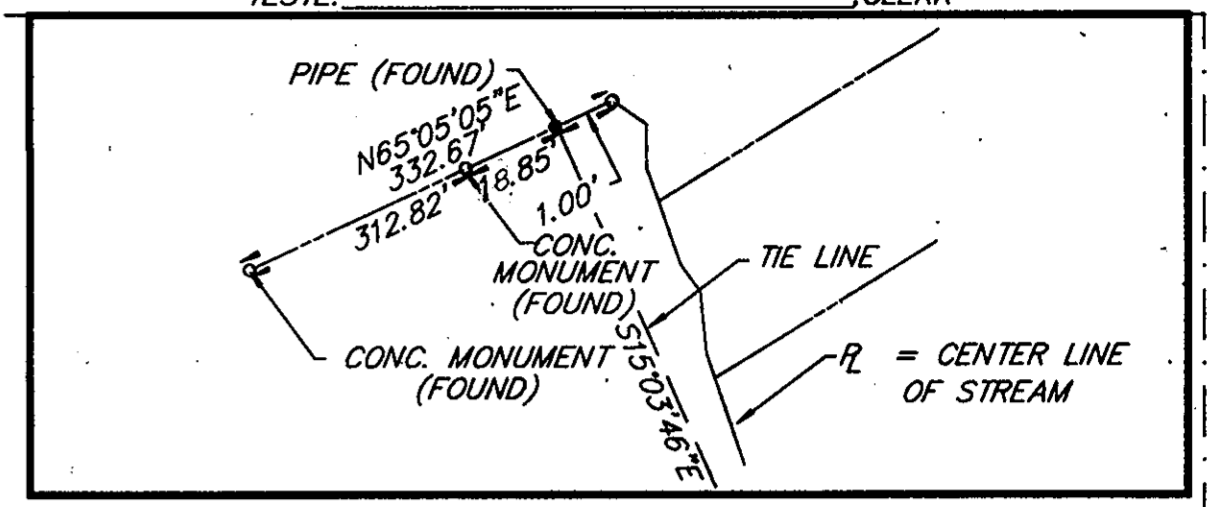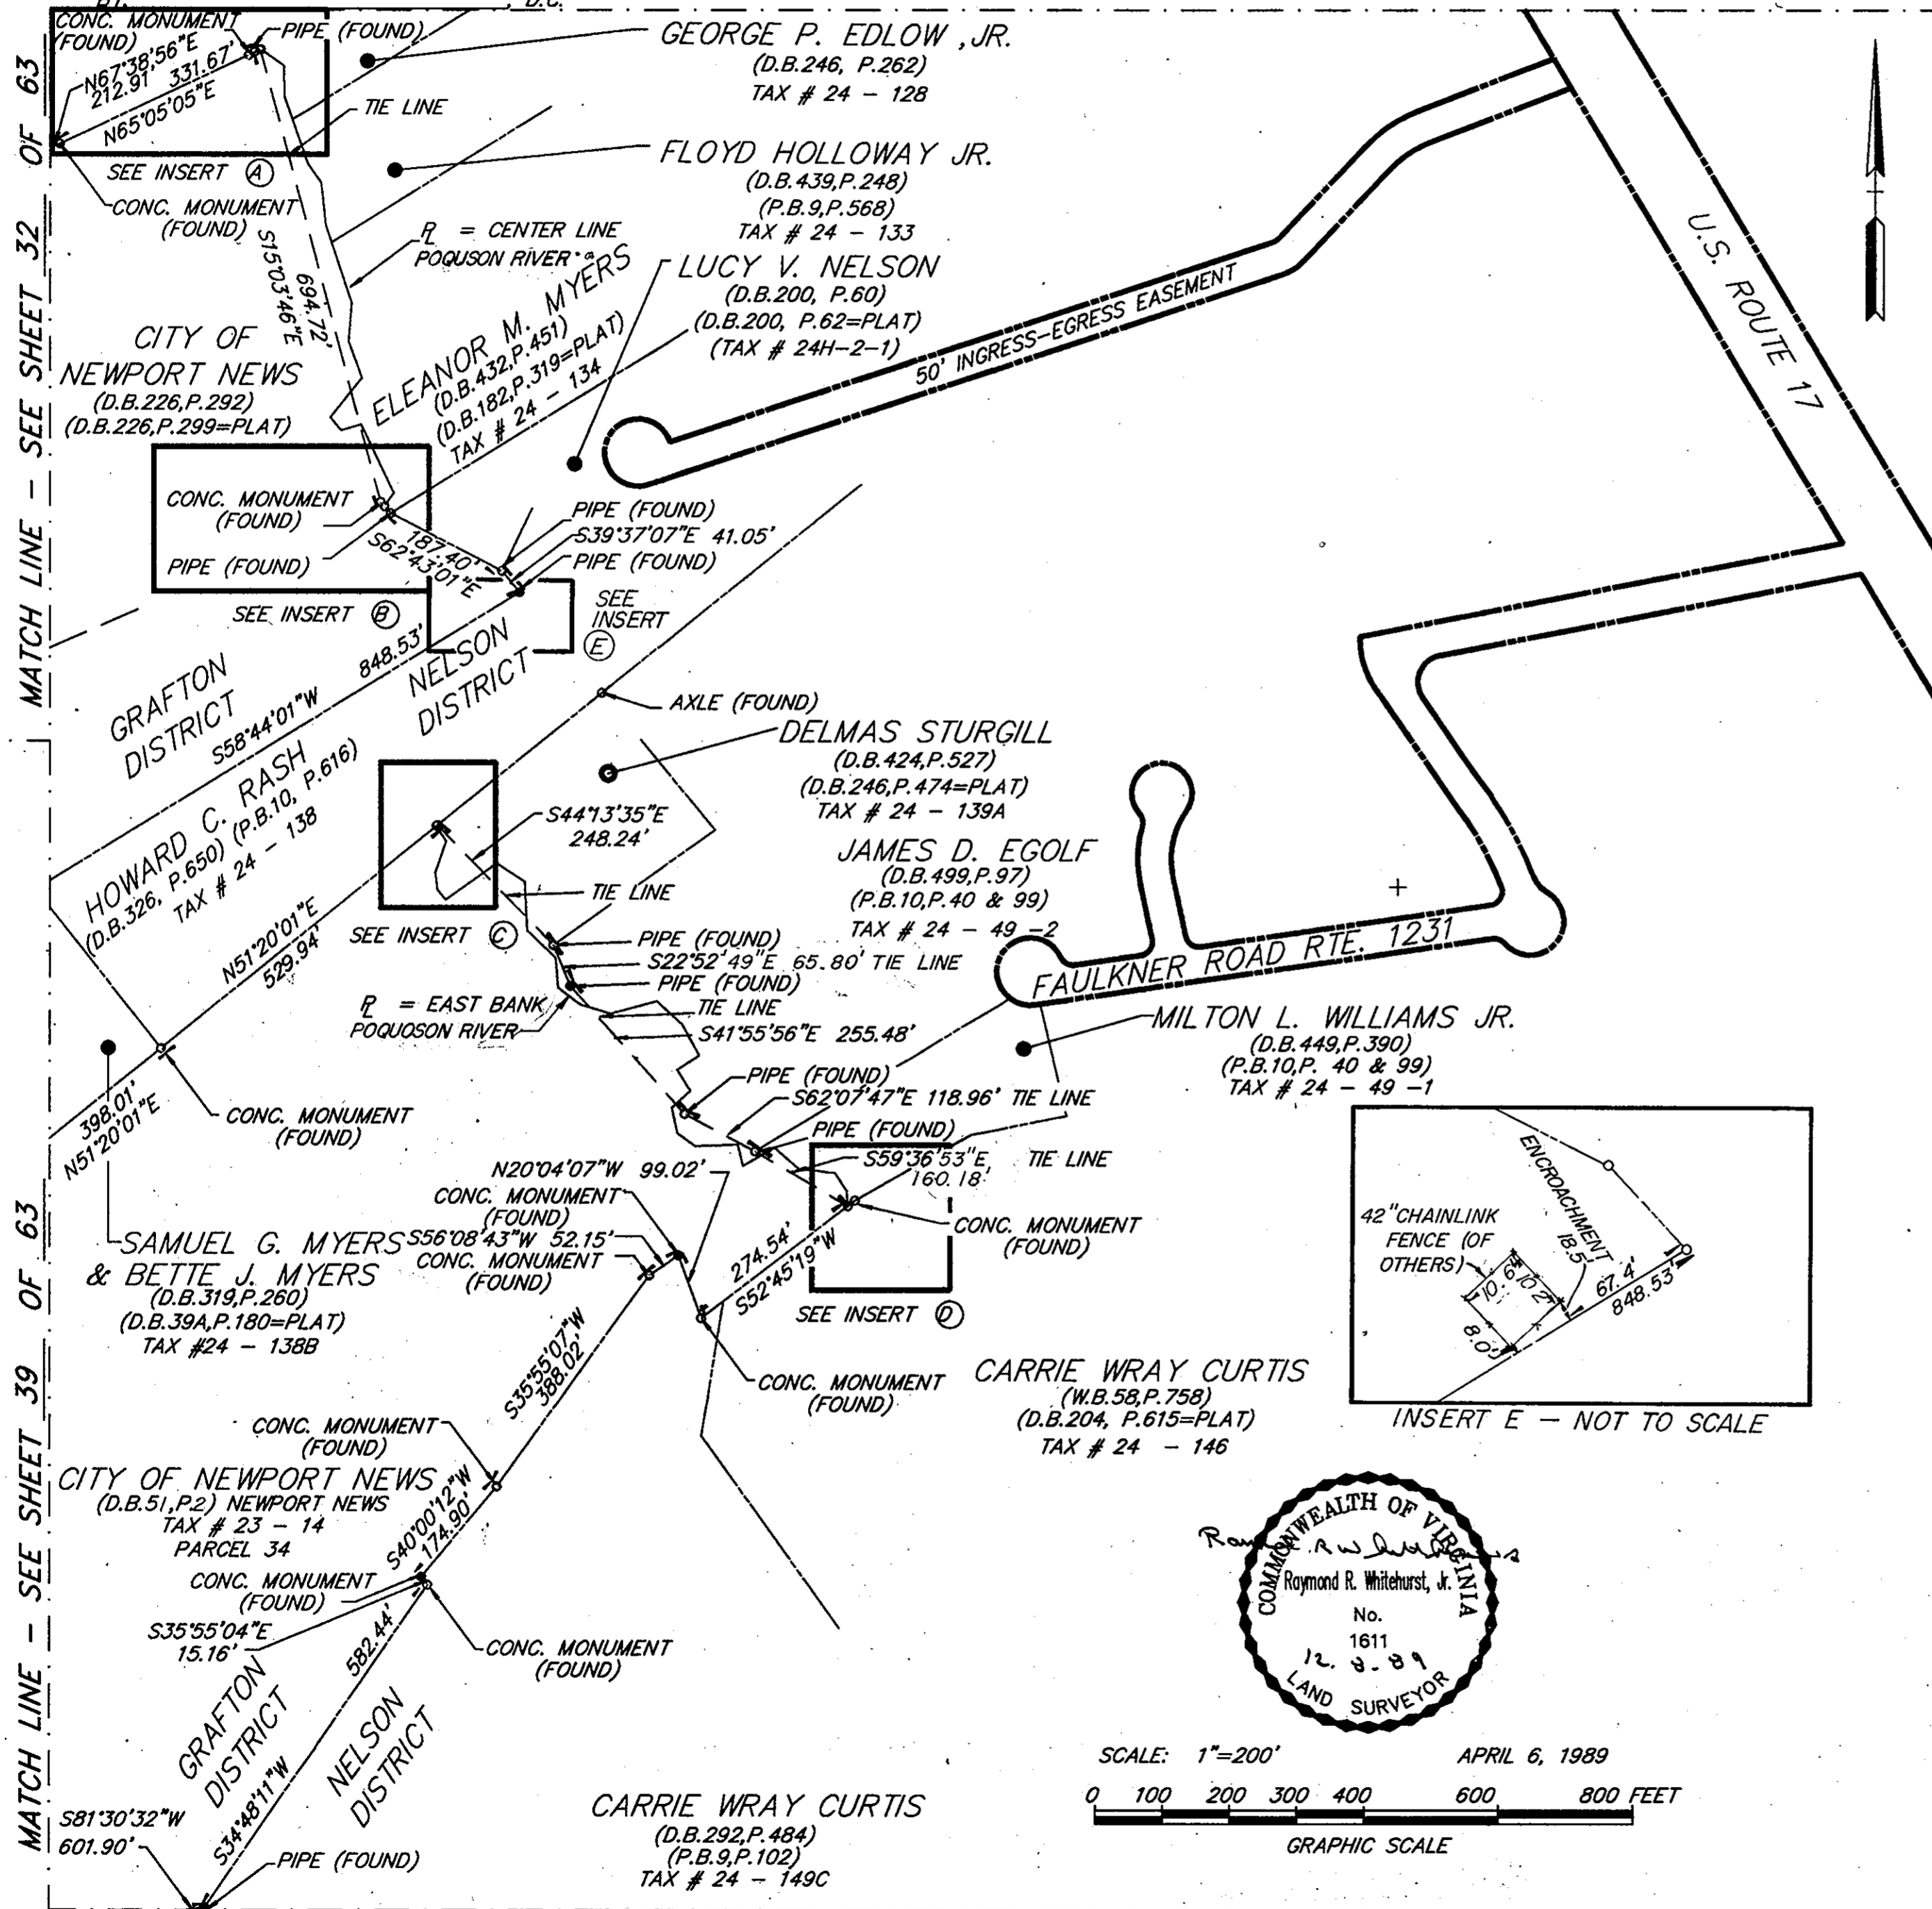

MATCH LINE - SEE SHEET 32 OF 63

MATCH LINE - SEE SHEET 39 OF 63

MATCH LINE - SEE SHEET 46 OF 63