




FIRST FLR. PLAN - UNIT 'B'

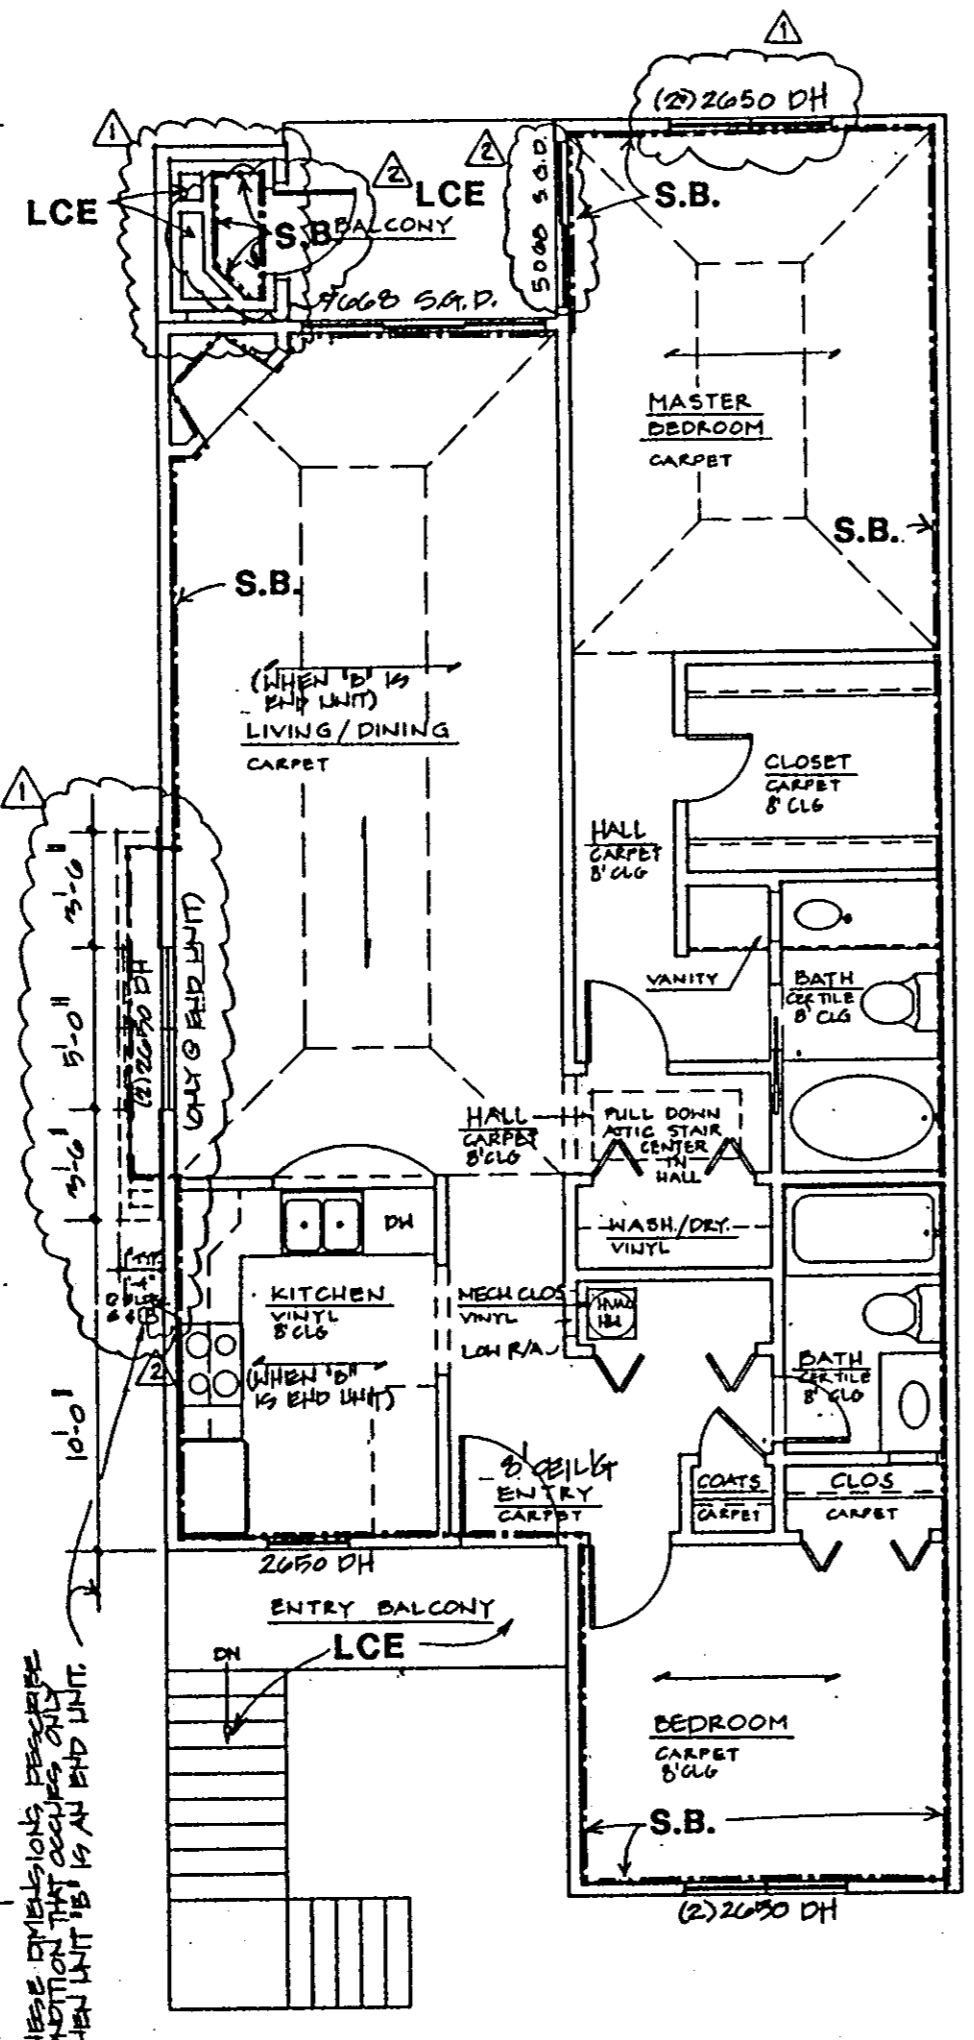

SECOND FLR. PLAN - UNIT 'B'

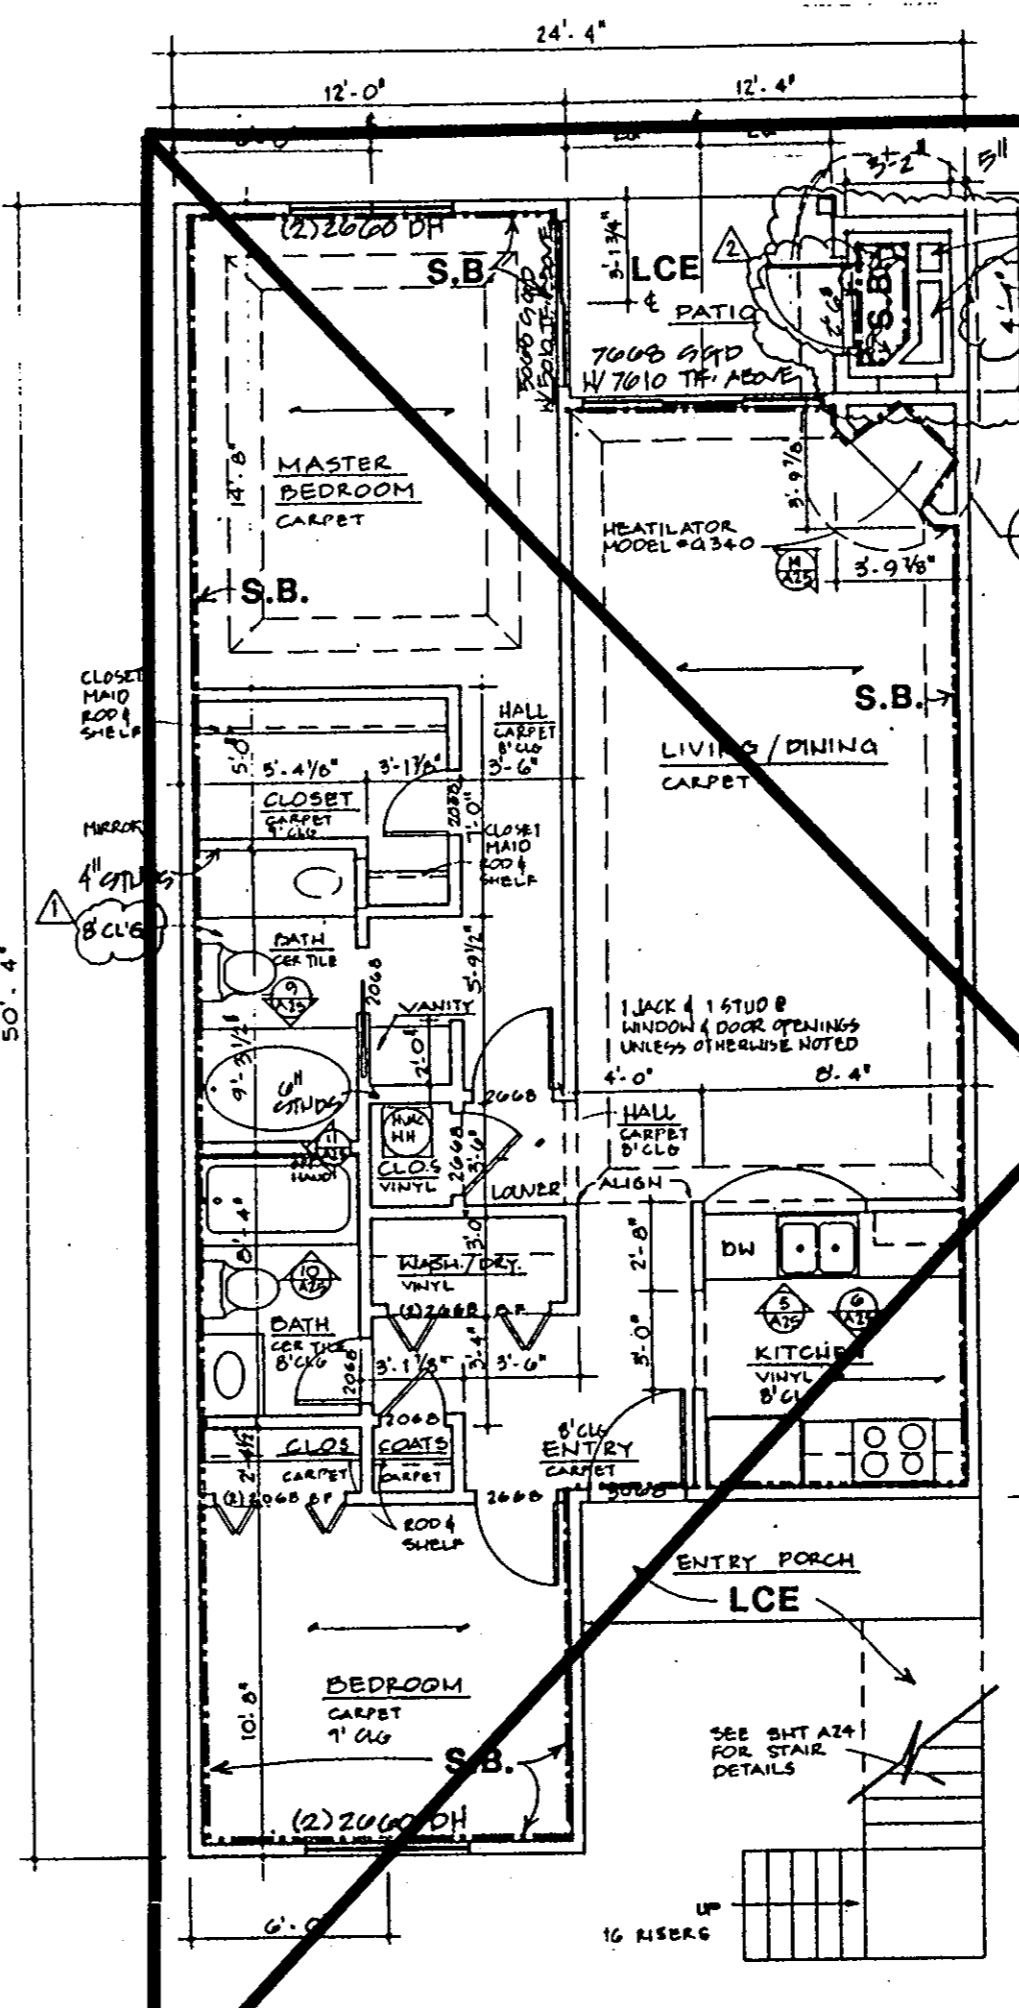

FIRST FLR. PLAN - UNIT 'C'

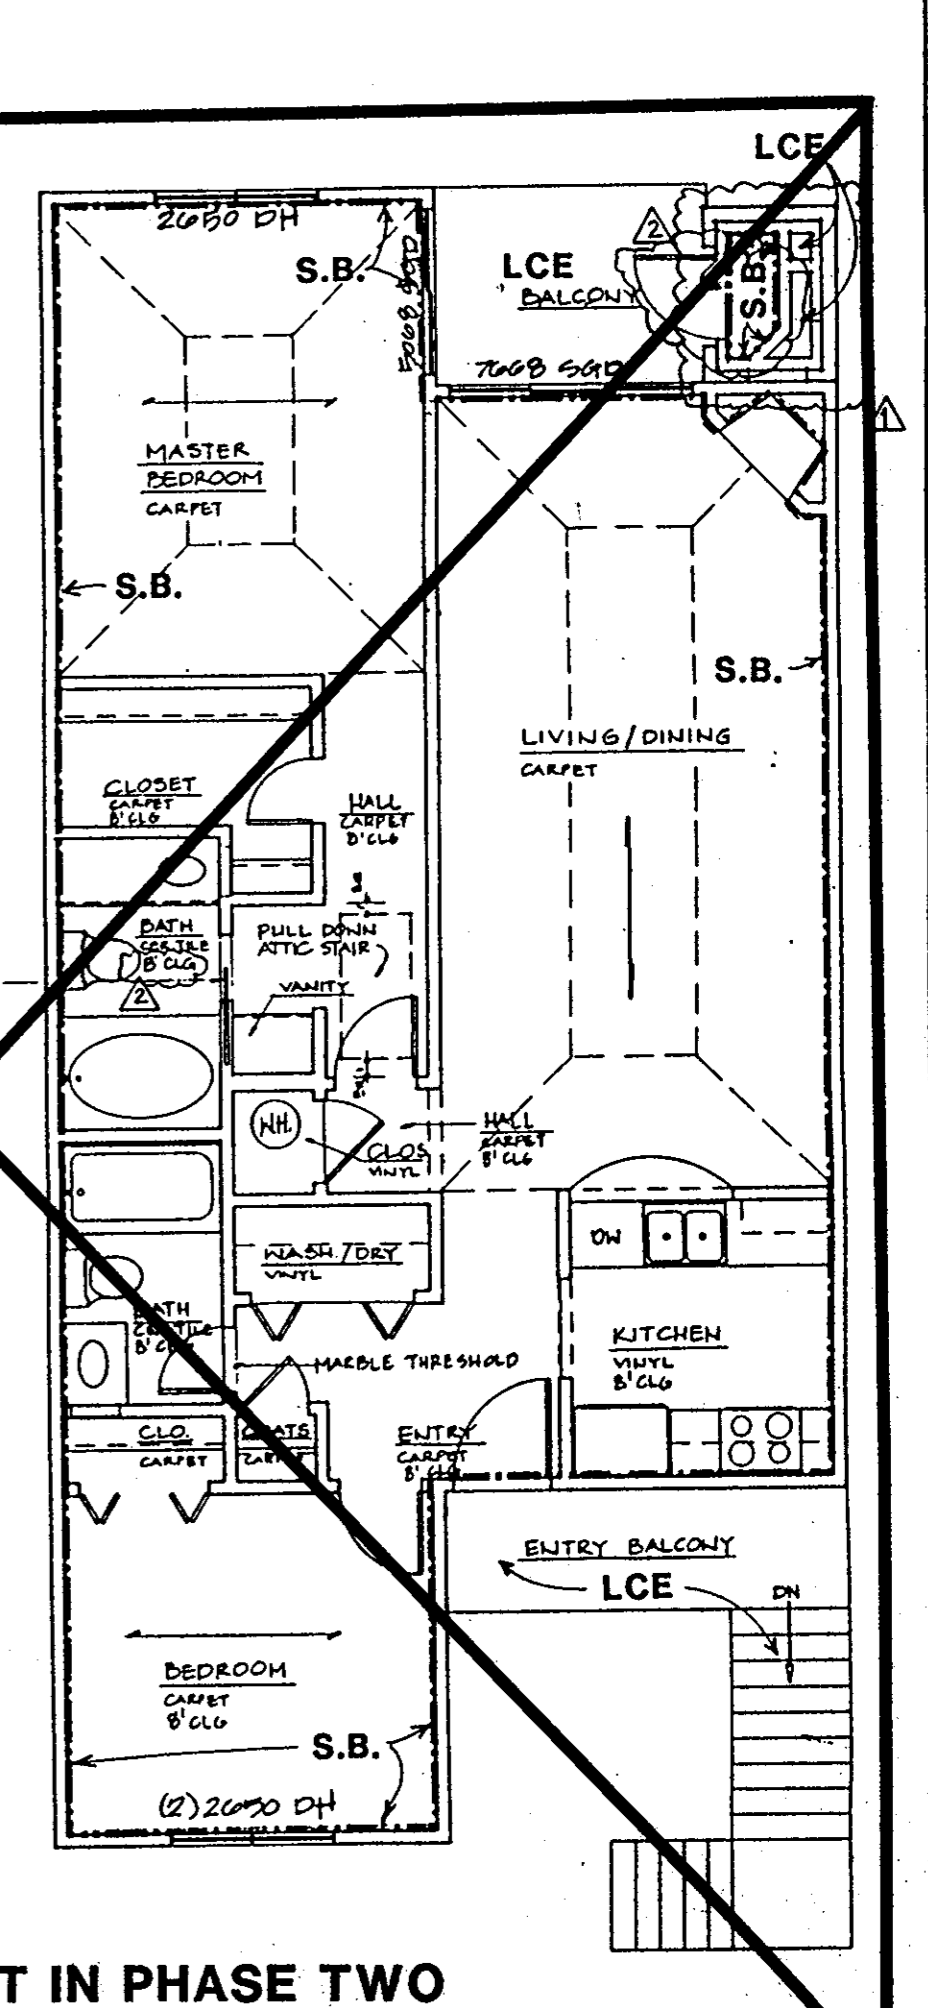

SECOND FLR. PLAN - UNIT 'C'

NOT IN PHASE TWO

LEGEND:
 S.B. - SIDE (PERIMETER) BOUNDARY
 LCE - LIMITED COMMON ELEMENT
 CE - COMMON ELEMENT

ARCHITECT'S CERTIFICATE

I hereby certify that this is a correct and accurate plan, that this plan is in compliance with Virginia Code Ann. Subsections 55-79.58 (b) and (e), and that the units depicted hereon have been substantially completed.

Robert A. Magoon Jr., AIA
 Date 5/10/93

Filed in the Clerk's Office, Circuit Court, York Co., Va.
 this 19th day of May 1993
 Teste: Nancy B. Kane, Clerk

11:15
 D.C.
 plat Bk 11 page 609

NO	DATE	REVISIONS	BY
1	10/26/91	APPEND A	