
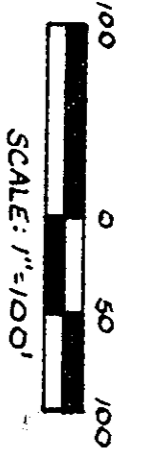


LEGAL RESUME:
 D.B. 20, PG. 264 (15.58 Ac.)
 D.B. 30, PG. 487 (1.2 Ac.)
 D.B. 30, PG. 489 (12 R/W - NOW HOLLOWAY ROAD)
 W.B. 21, PG. 410
 W.B. 53, PG. 570

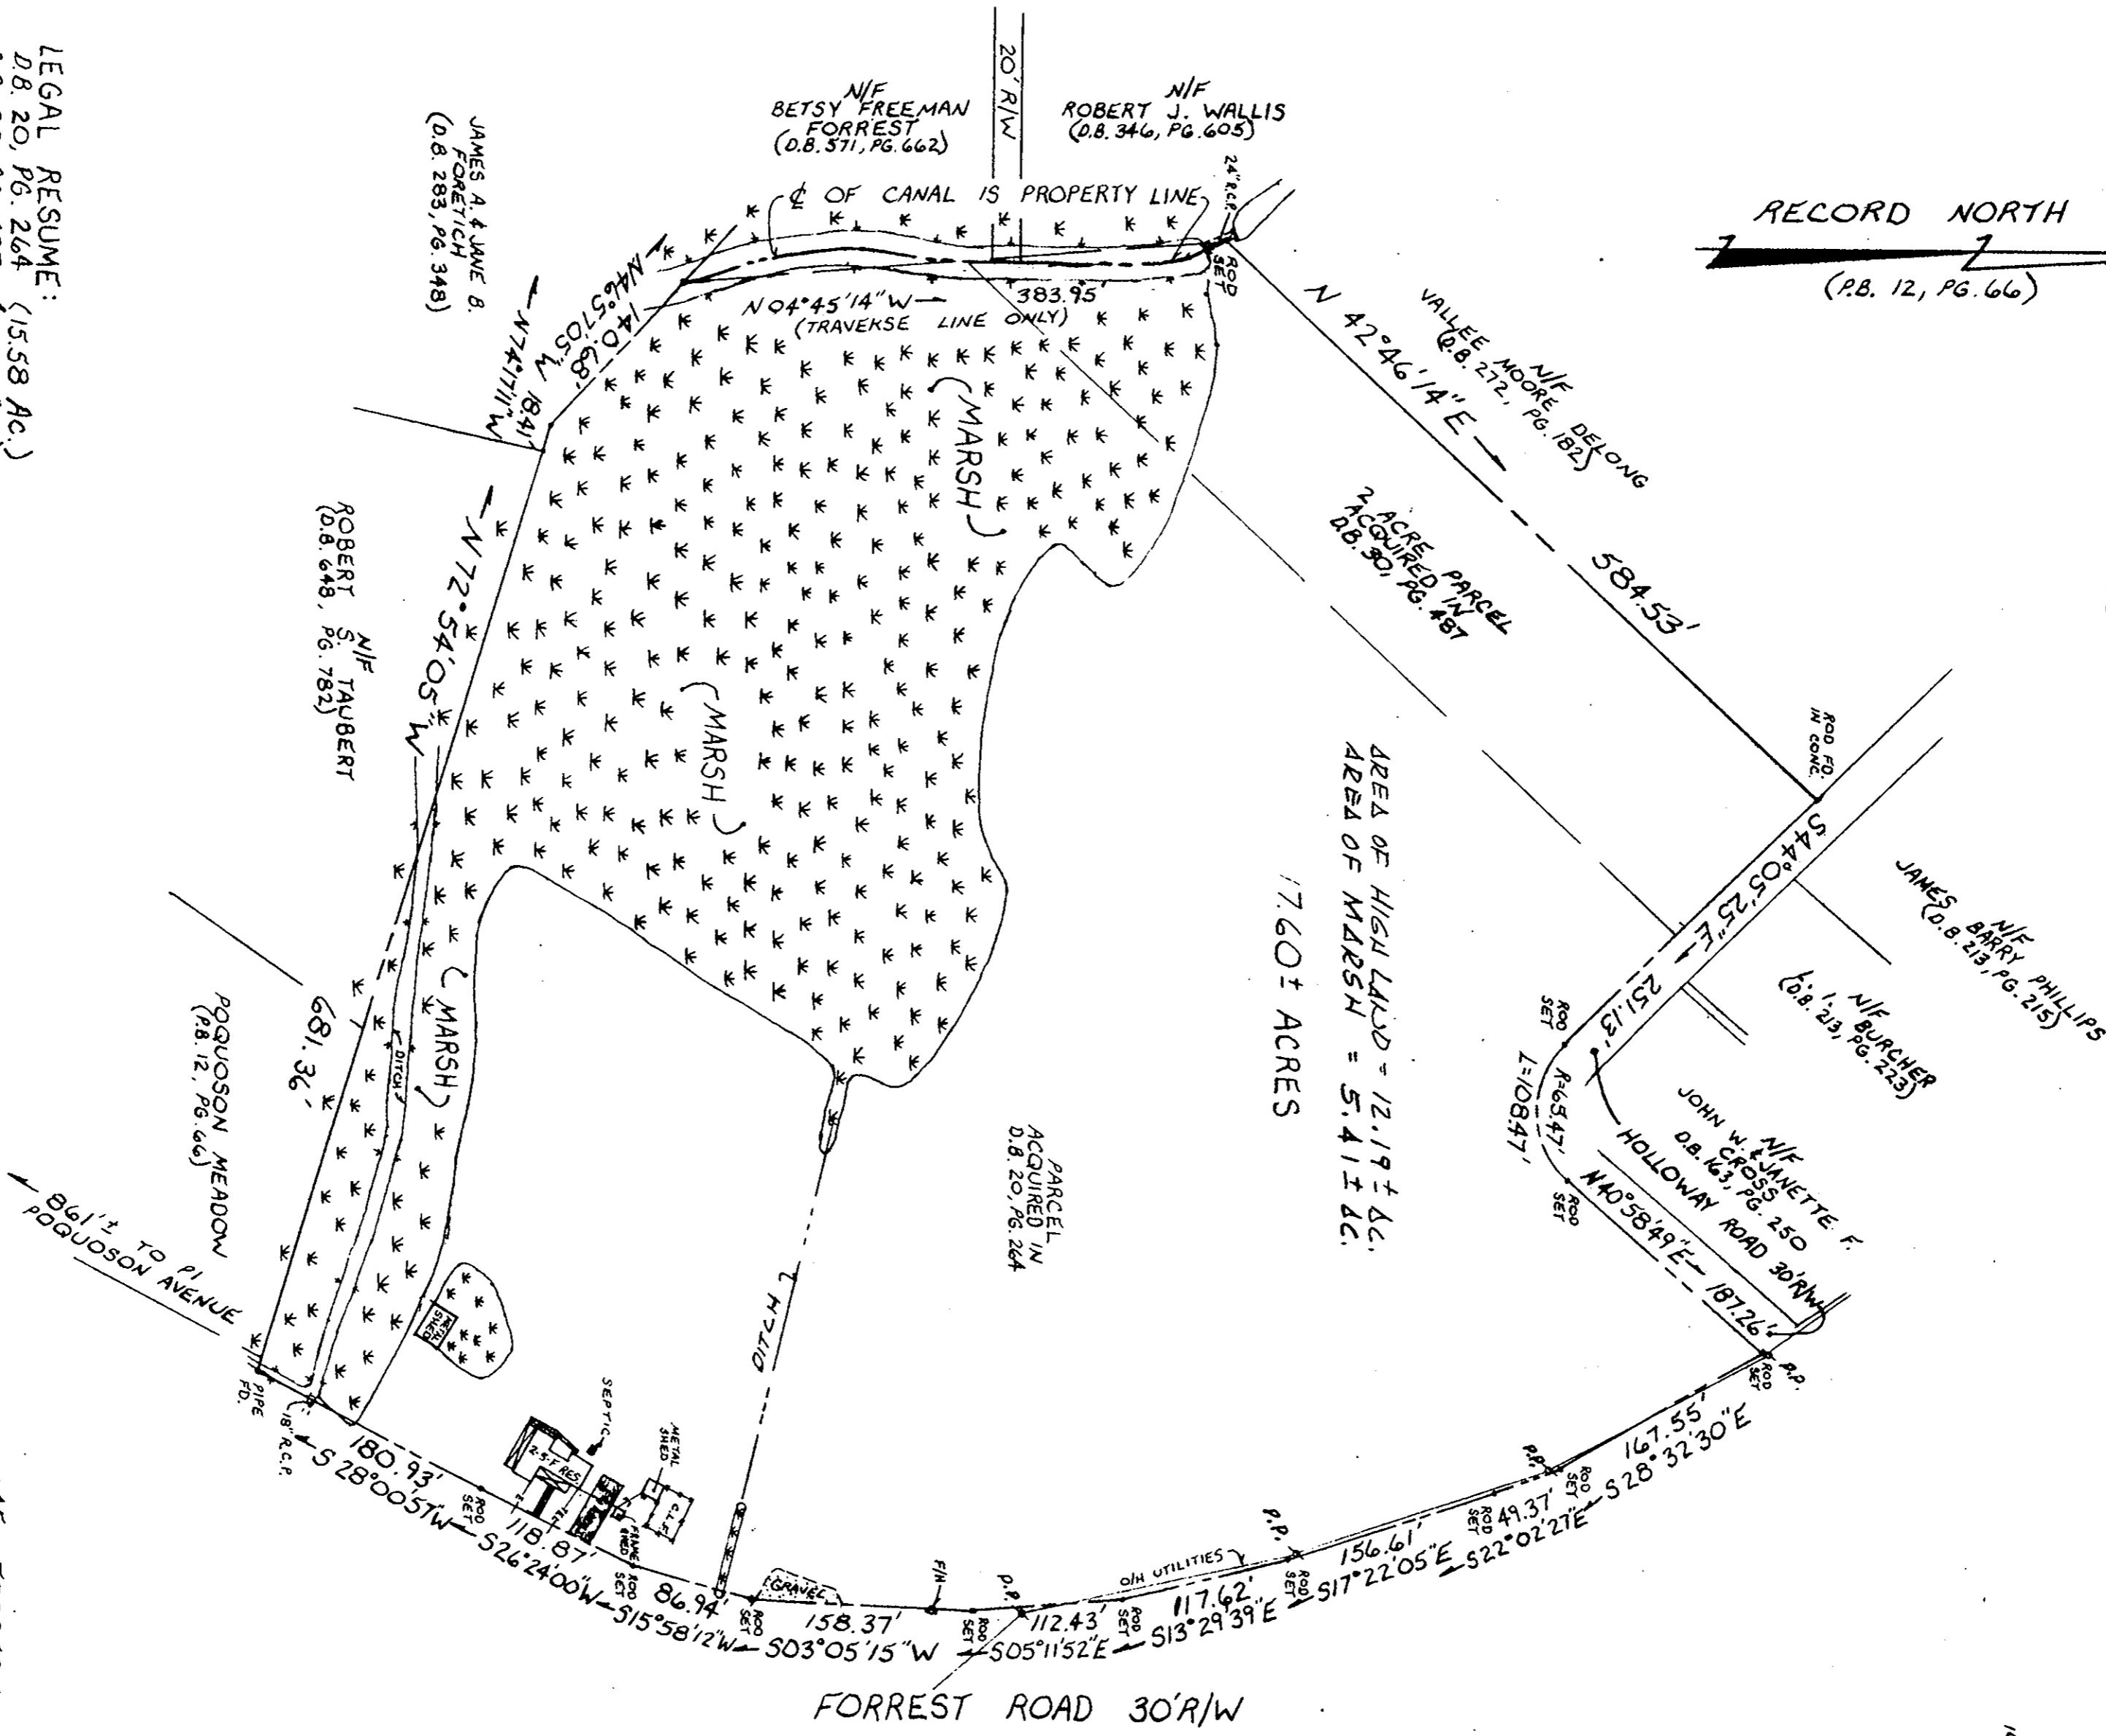

Filed in the Clerk's Office, Circuit Court, York Co., Va.
 the 30th day of May, 1995
 Nancy B. Kane, Clerk
 Tasker
 Sunde S. Huggins
 D.C.

FLOOD ZONE: AE
 COMMUNITY NO.: 510183
 PANEL NO.: 7
 SUFFIX: E
 DATE OF FIRM: 8-3-92

#45 FORREST ROAD		
PLAT OF THE PROPERTY OF SARAH FHUUT ESTATE		
PARCEL OF LAND CONTAINING 17.43± ACRES		
CITY OF POQUOSON, VIRGINIA		
WALTERS LAND SURVEYING, LTD. P.O. BOX 1594 YORKTOWN, VIRGINIA 23692 (804) 898-1057		
SCALE: 1"=100'	AUG. 2, 1994	REVISED: OCT. 3, 1994
F.B. 82, PG. 74-80	940290	JMB