


NEWPORT NEWS WATERWORKS COMMISSION

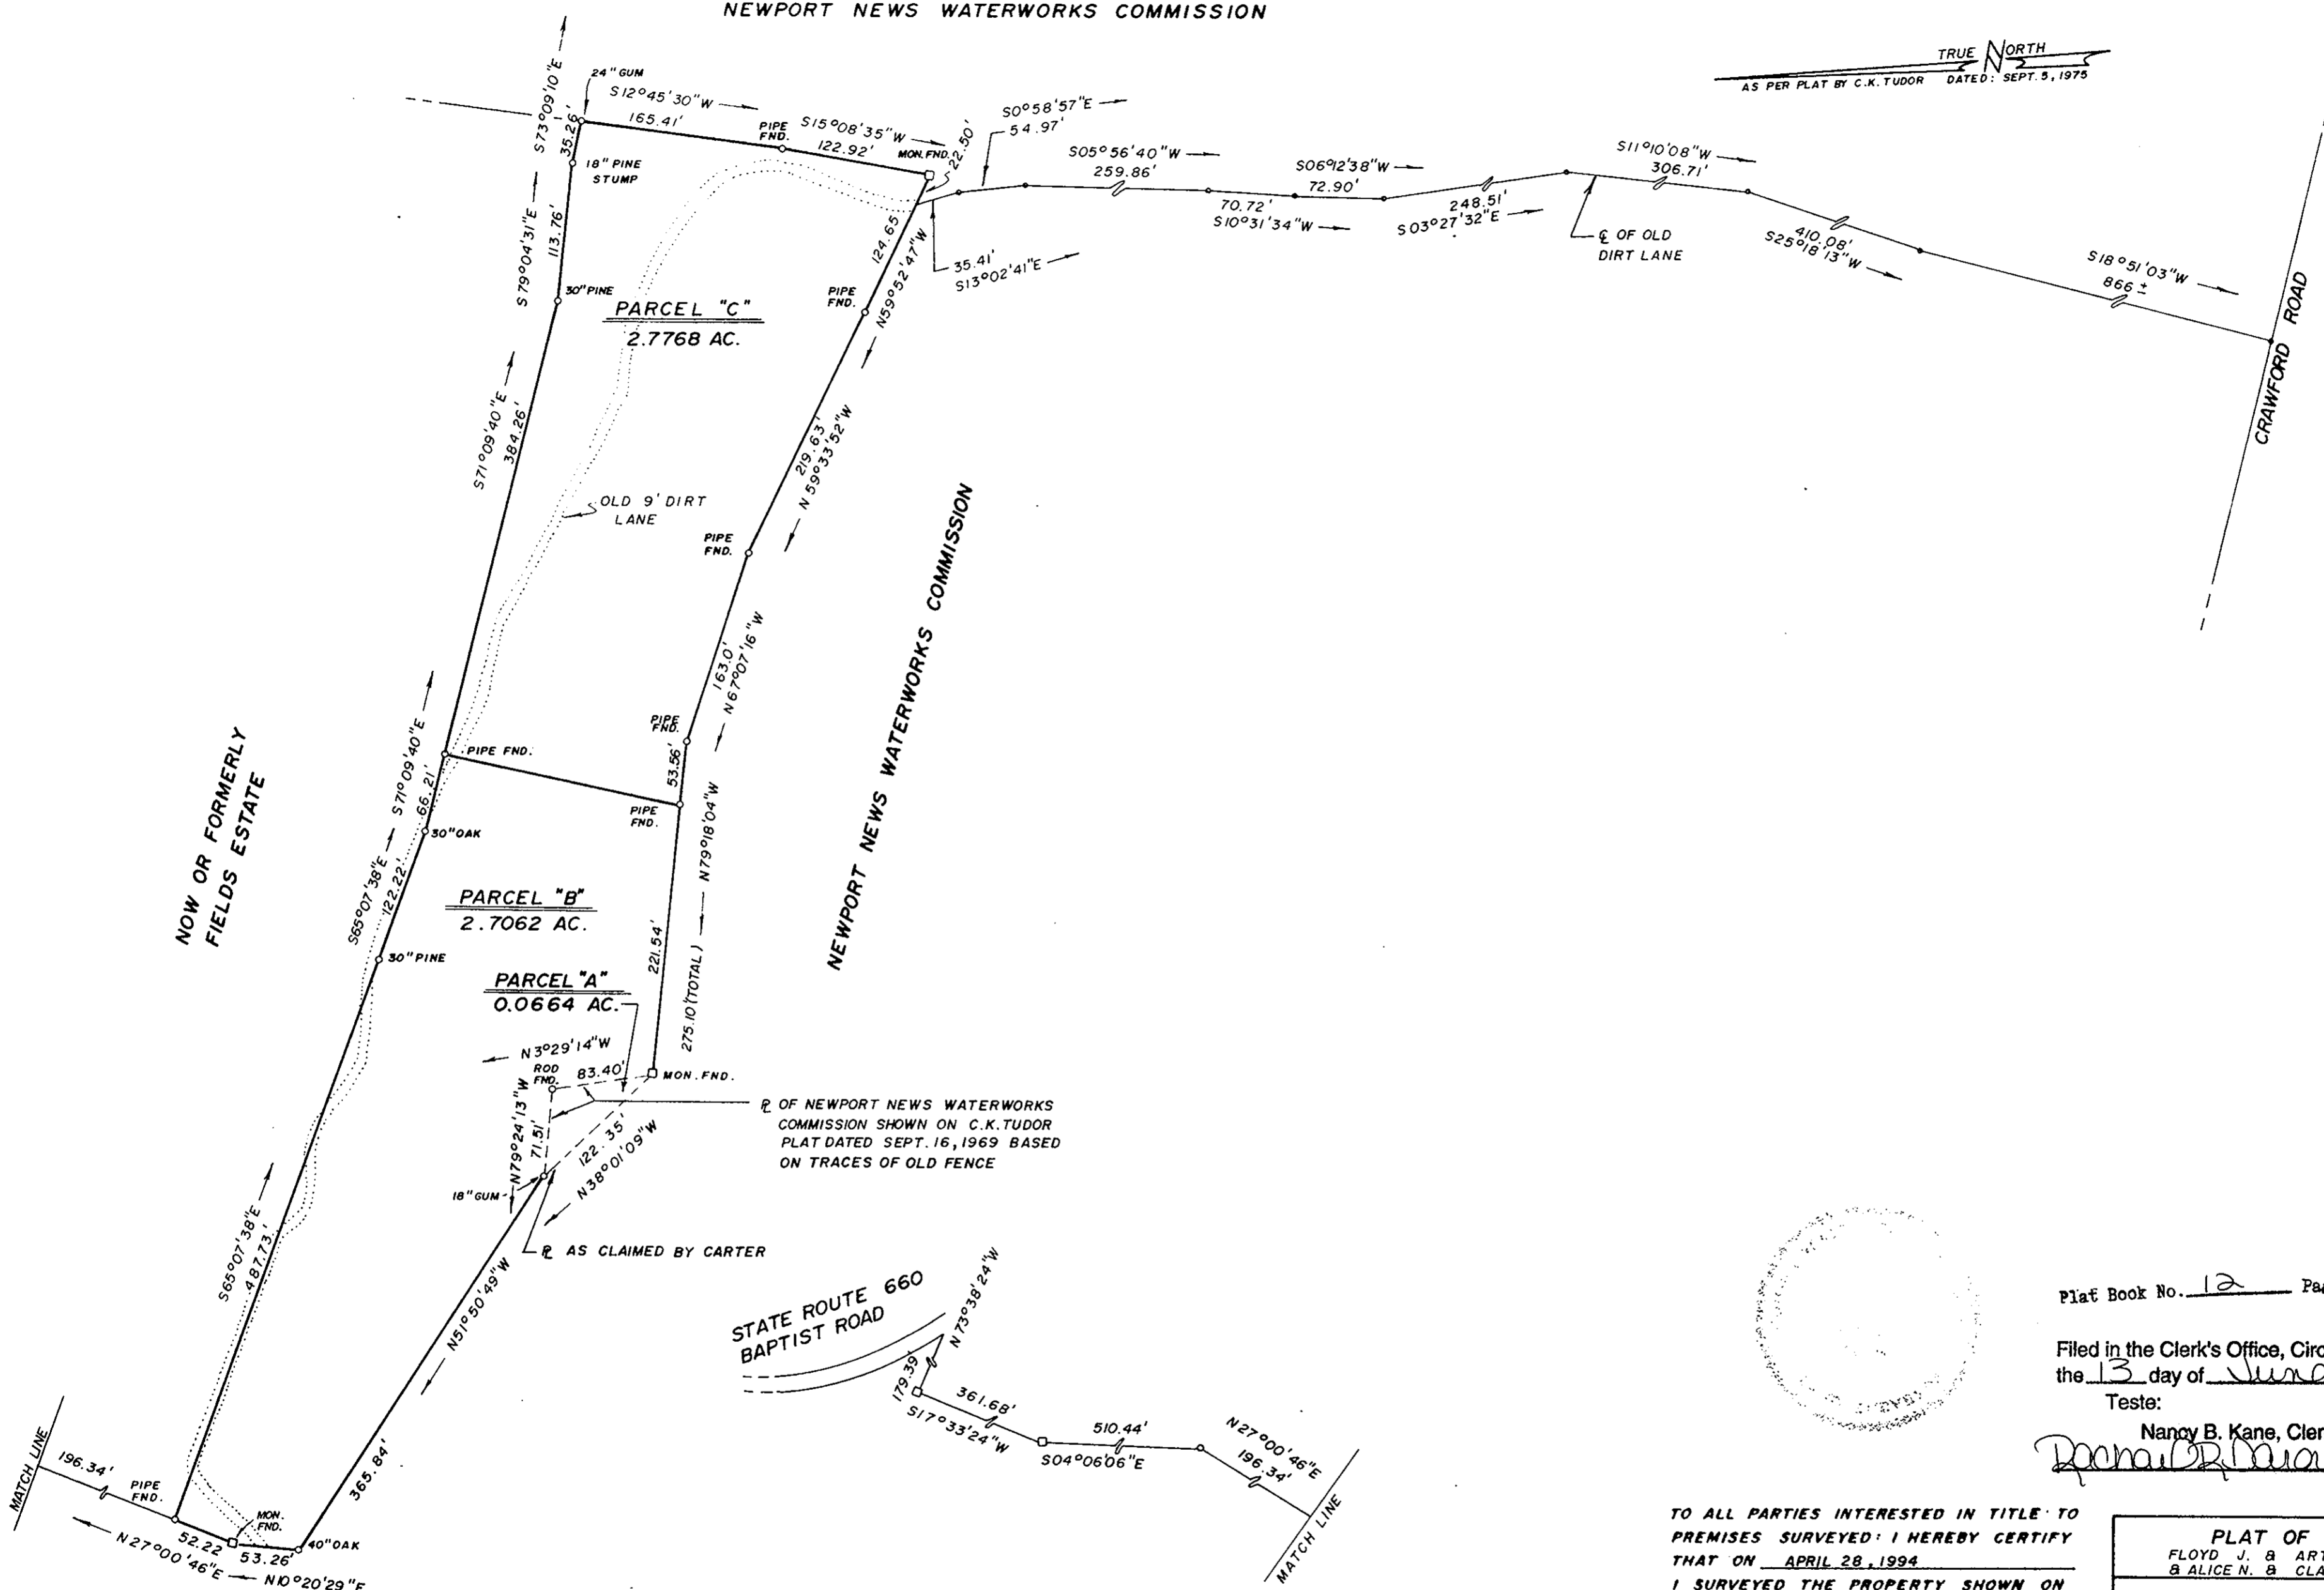

TRUE NORTH
AS PER PLAT BY C.K. TUDOR DATED: SEPT. 5, 1975

Plat Book No. 12 Page 255

Filed in the Clerk's Office, Circuit Court, York Co., Va.
the 13 day of June 1995

Teste: 2:00 PM
Nancy B. Kane, Clerk

Donna R. Mause DC

TO ALL PARTIES INTERESTED IN TITLE TO PREMISES SURVEYED: I HEREBY CERTIFY THAT ON APRIL 28, 1994 I SURVEYED THE PROPERTY SHOWN ON THIS PLAT, AND THAT THE TITLE LINES AND THE WALLS OF THE BUILDINGS ARE AS SHOWN ON THIS PLAT.


THE BUILDINGS STAND STRICTLY WITHIN THE TITLE LINES AND THERE ARE NO ENCROACHMENTS OF OTHER BUILDINGS ON THE PROPERTY EXCEPT AS SHOWN.

Andrew Becouvarakis
ANDREW BECOUVARAKIS, C.L.S.

PLAT OF THE PROPERTY OF
FLOYD J. & ARTHURINE H. CARTER
& ALICE N. & CLAUDE B. MAYERS
PARCEL A & B 2.77 AC. F.J. CARTER et ux
PARCEL C 2.77 AC. A.N. MAYERS et vir
THOMAS CARTER ESTATE
NELSON DISTRICT
YORK COUNTY, VIRGINIA

BECOUVARAKIS AND ASSOC.
LAND SURVEYING
HAMPTON, VIRGINIA

SCALE: 1" = 100' F.B. 370 PG. 32
DATE: APRIL 28, 1994

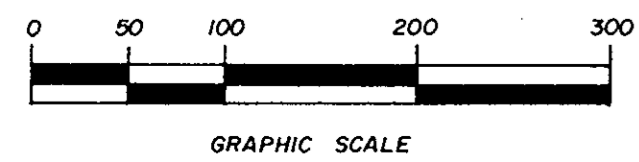

NEWPORT NEWS WATERWORKS COMMISSION