

PROPERTY PLAN  
OF  
SALLY E. DWALLEEBE  
107 PULASKI STREET, YORKTOWN, VIRGINIA


DAVID F. BUGIN, ARCHITECT AIA  
ARCHITECTURE AND PLANNING  
POST OFFICE BOX 1834  
NEWPORT NEWS  
VIRGINIA 23601  
EMAIL: buginarch@aol.com  
FAX: 804-674-3076  
TELEPHONE: 804-674-4034

NOTE:

THIS PROPERTY PLAN HAS BEEN PREPARED WITHOUT THE BENEFIT OF A REVIEW OF THE CONDOMINIUM DECLARATION AND THEREFOR THE PREPARER IS NOT RESPONSIBLE FOR THE VALIDITY OF THE PROPERTY LIMITS DEPICTED BY THIS PLAN.


ALL BUILDING DIMENSIONS SHOWN HEREON ARE MEASURED TO THE BUILDING SIDING.

THIS PROPERTY PLAN HAS NOT BEEN PREPARED TO COMPLY WITH STATE STATUTES GOVERNING THE PREPARATION OF A PLAN FOR CONDOMINIUM CERTIFICATION.

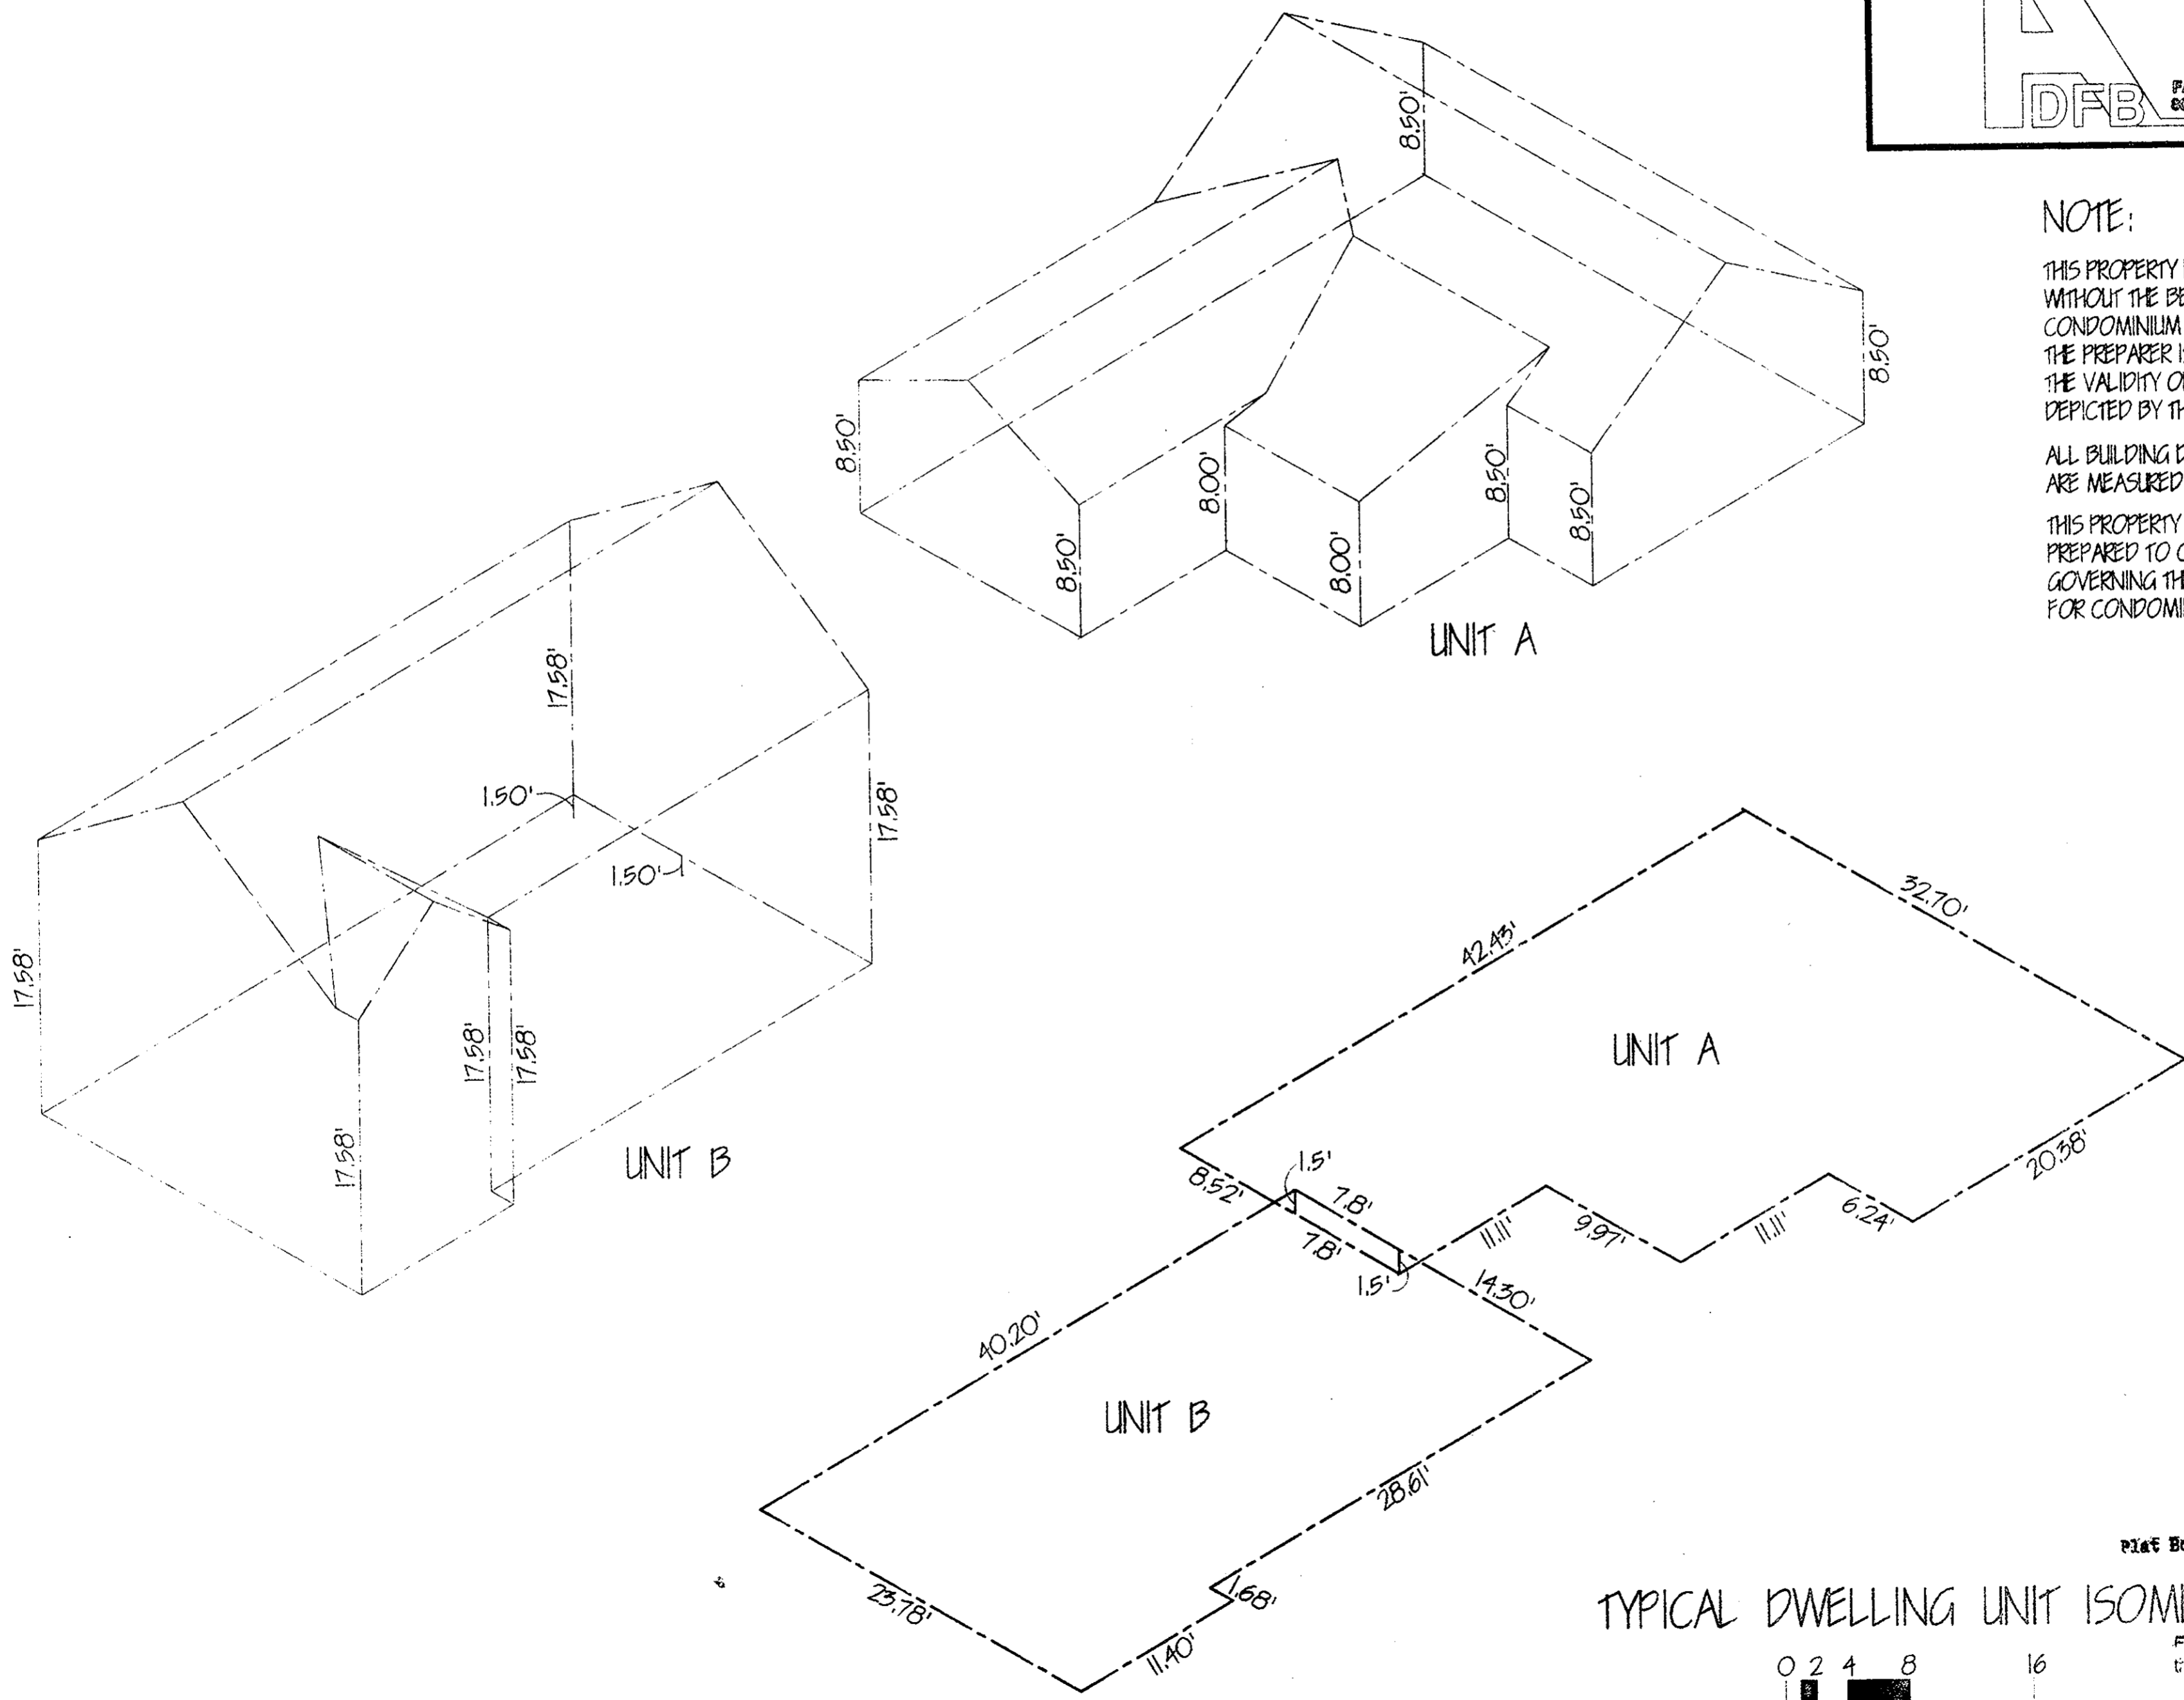

Plan Book No. 12 Page 367

TYPICAL DWELLING UNIT ISOMETRIC DB 890 PG 690

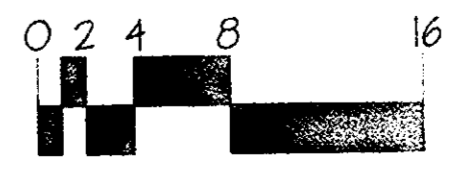

SCALE: 1" = 8' - 0"

Filed in the Clerk's Office, Circuit Court, York Co., VA  
the 26 day of April 1996

Teste:  
Nancy B. Kang, Clerk  
MARCH 26, 1996

EXHIBIT A

D.C.