


NOVEMBER 1, 1996
SHEET 3 OF 5
SCALE 1"= 40'

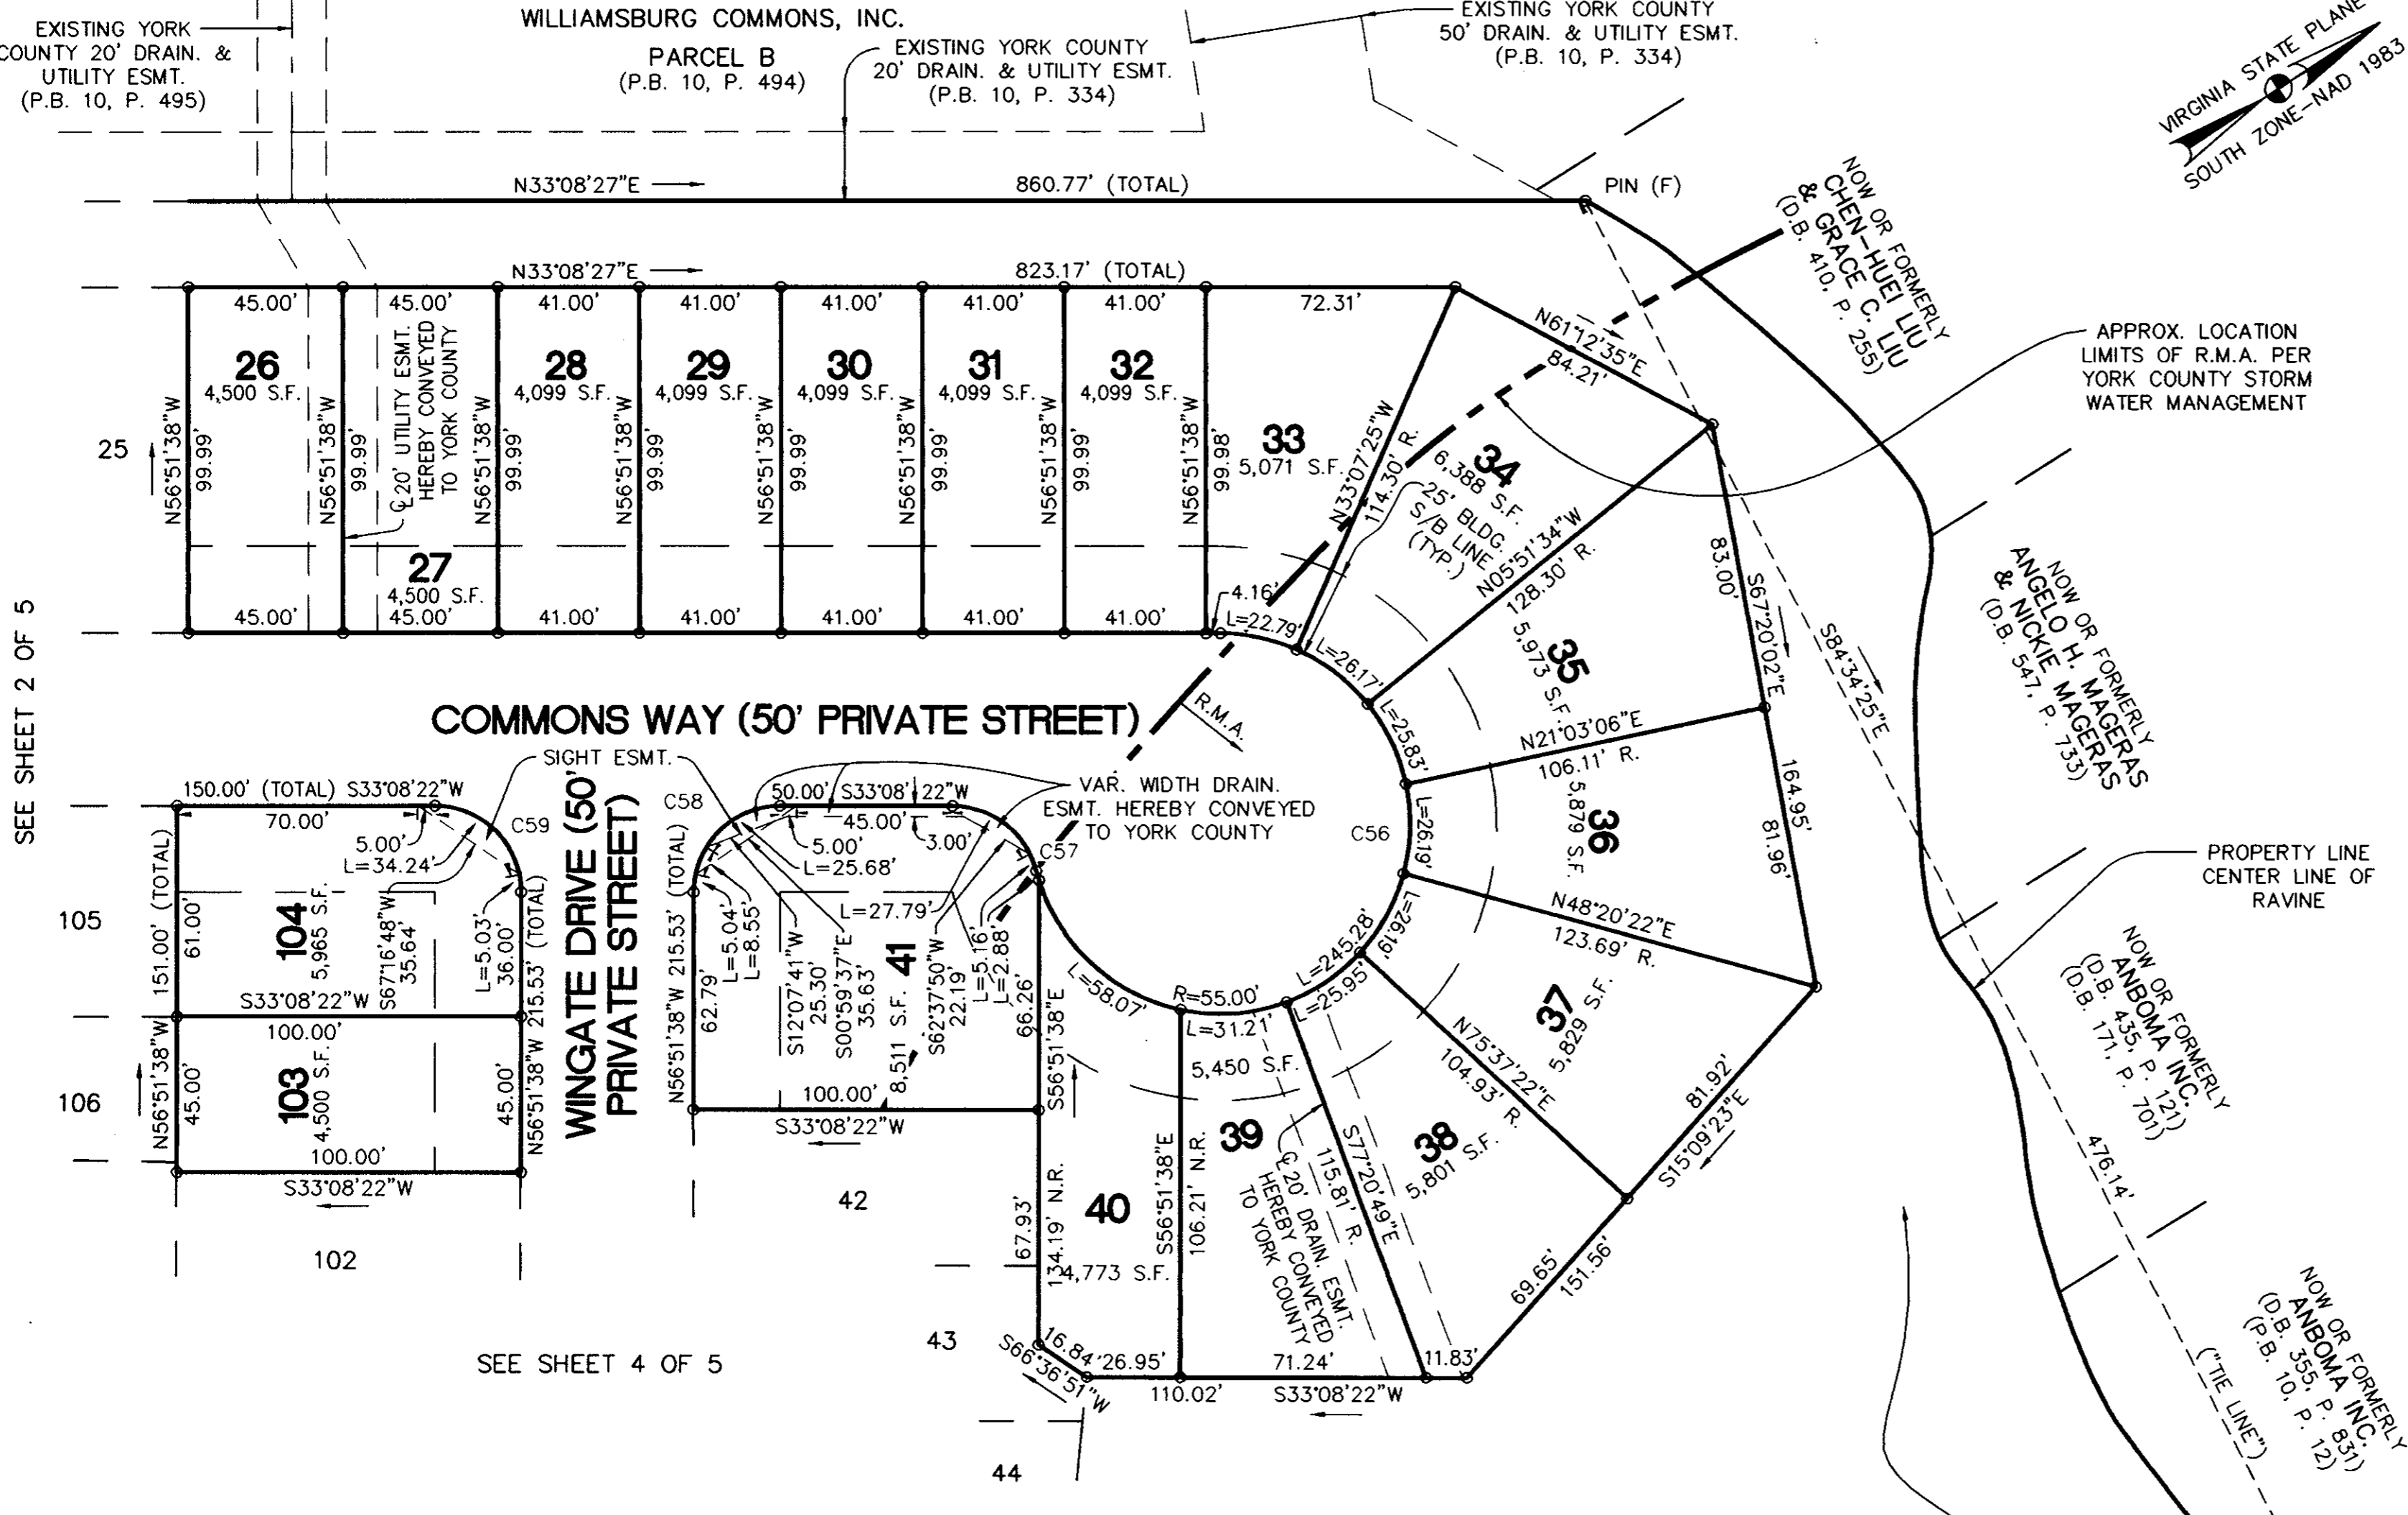

SEE SHEET 2 OF 5

SEE SHEET 4 OF 5

- LEGEND**
- DENOTES EASEMENT/SETBACK
 - OH— DENOTES OVERHEAD WIRES
 - DENOTES MONUMENT FOUND
 - DENOTES MONUMENT SET
 - DENOTES IRON PIN/PIPE FOUND
 - DENOTES IRON PIN SET
 - R.M.A. DENOTES RESOURCE MANAGEMENT AREA

APPROVED:
YORK COUNTY BOARD
OF SUPERVISORS

BY: *John T. Swan, PE*
PLAT APPROVING AGENT

DATE: **4-29-97**

DRAWN BY:	JAH	DATE:	11/1/96
DRAFT CHK:	TWB	DATE:	11/1/96
COMP. CHK:	TWB	DATE:	11/1/96
ENG. CHK:	KGS	DATE:	11/1/96
DEPT. HEAD:	JQM	DATE:	
PROJECT NO.:	951200		
SCALE:	1"=40'		
FILE NO.:	A-7-925		

CURVE	RADIUS	LENGTH	TANGENT	CHORD	BEARING	DELTA
C56	55.00'	245.28'	71.00'	86.96'	S19°05'57"E	255°31'21"
C57	25.00'	32.95'	19.36'	30.62'	S70°54'03"W	75°31'21"
C58	25.00'	39.27'	25.00'	35.36'	S11°51'38"E	90°00'00"
C59	25.00'	39.27'	25.00'	35.36'	S78°08'22"W	90°00'00"

STATE OF VIRGINIA
COUNTY OF YORK

IN THE CLERK'S OFFICE OF THE CIRCUIT COURT FOR THE COUNTY OF YORK, VIRGINIA THIS MAP WAS PRESENTED AND ADMITTED TO RECORD AS THE LAW DIRECTS THIS 30th DAY OF April 1997 IN PLAT BOOK 12 PAGE 420.

TESTE: **NANCY B. KANE, CLERK**

BY: *James J. Berryman*