


APPROVED:  
 YORK COUNTY BOARD OF SUPERVISORS  
 SEPTEMBER 13, 1966  
*William P. Larew*  
 WILLIAM P. LAREW, EXECUTIVE SECRETARY

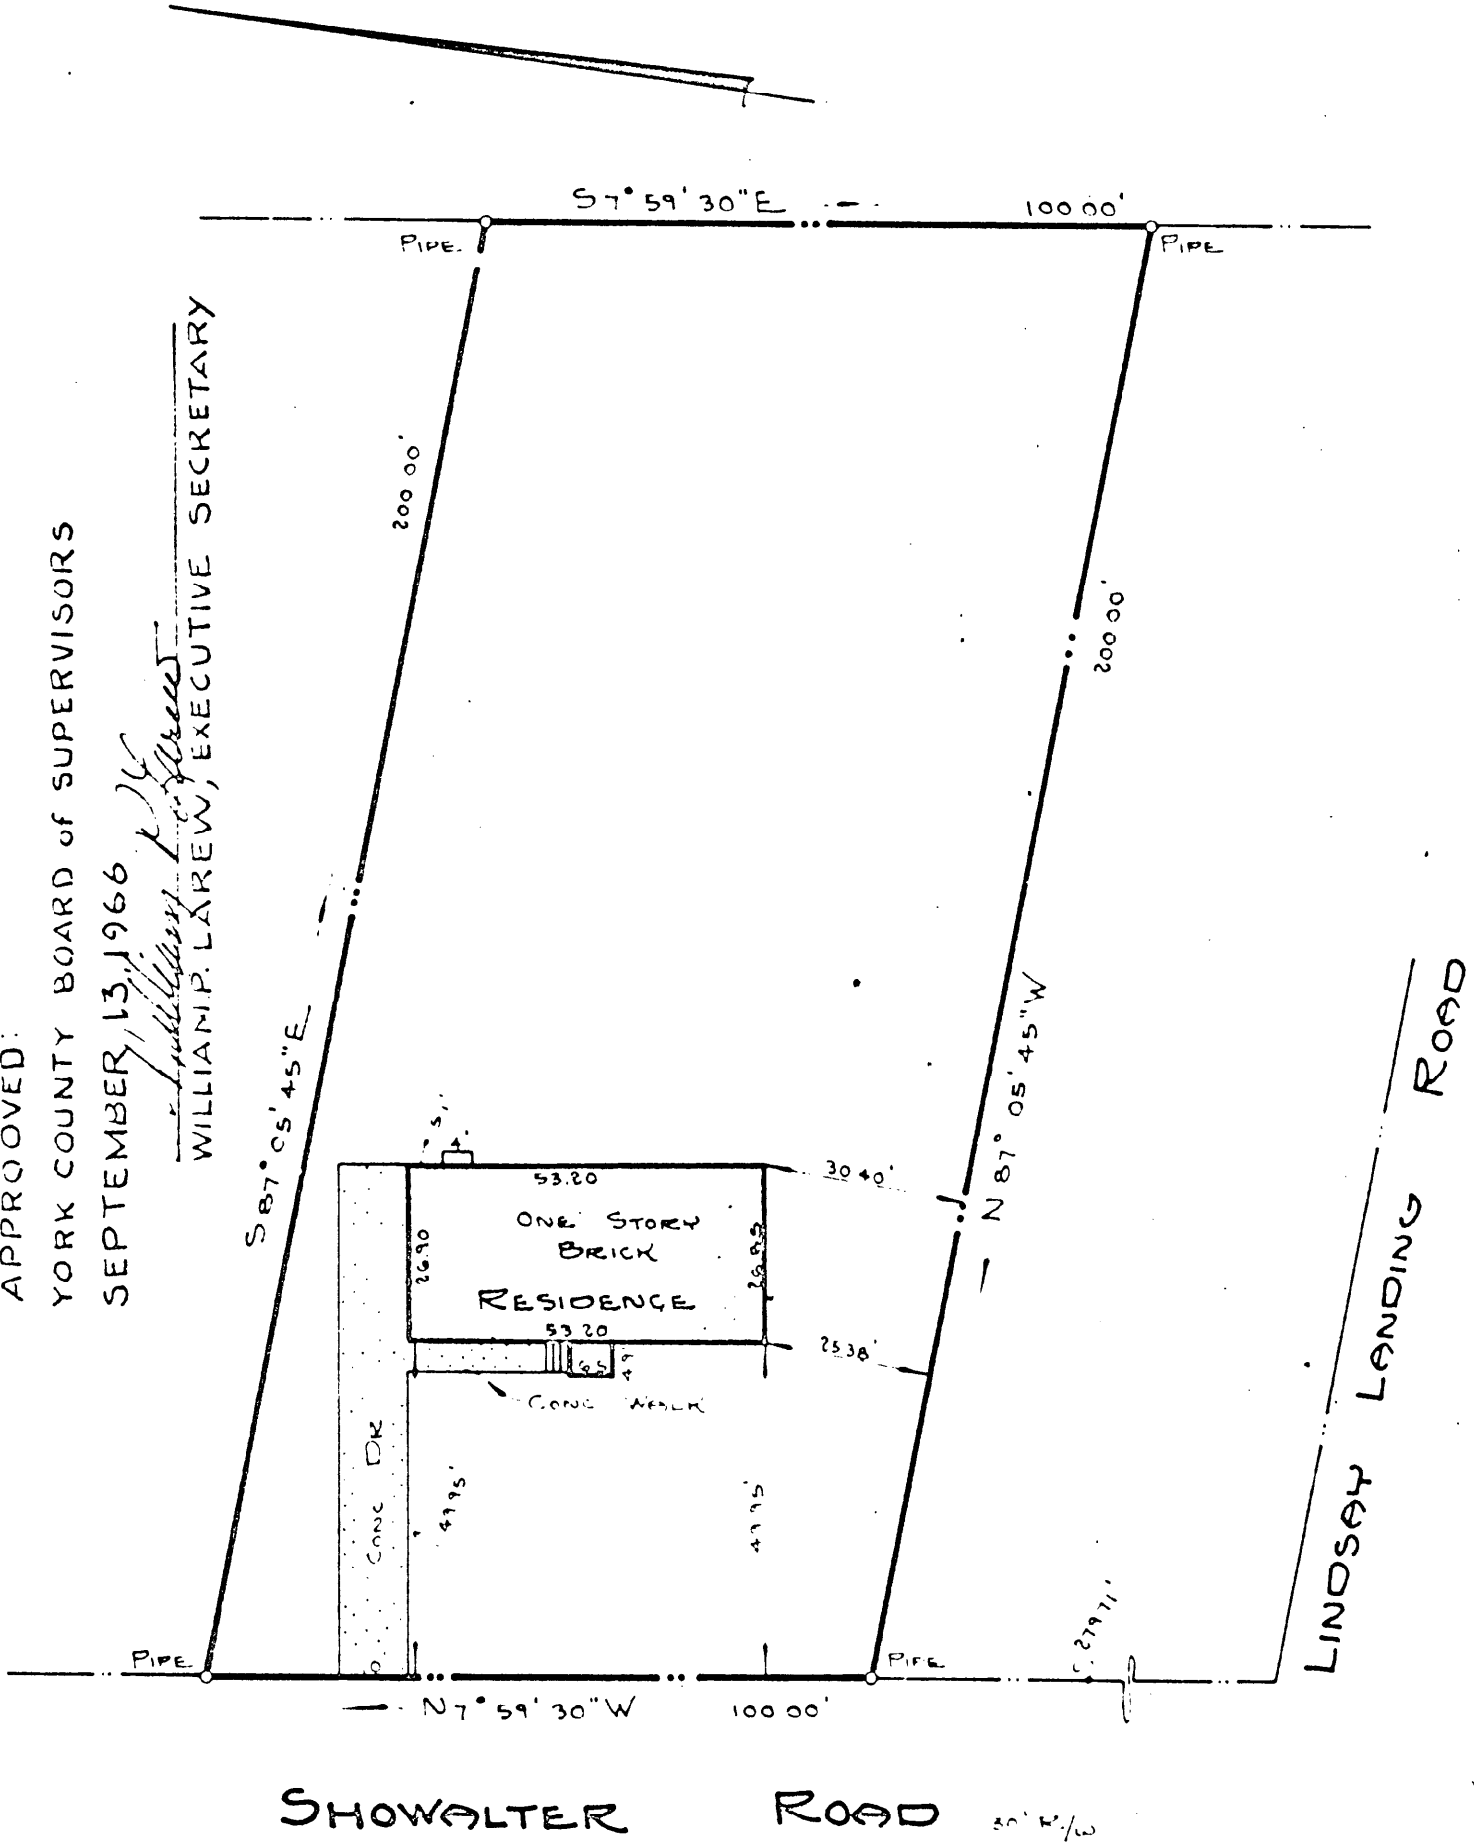

SHOWALTER ROAD 30' W/2

THIS IS TO CERTIFY THAT ON SEP 13, 1966 WE SURVEYED THE PROPERTY SHOWN ON THIS PLAT AND THAT THE TITLE LINES AND THE WALLS OF THE BUILDINGS ARE AS SHOWN ON THE PLAT. THE BUILDINGS STAND STRICTLY WITHIN THE TITLE LINES AND THERE ARE NO ENCROACHMENTS OF OTHER BUILDINGS ON THE PROPERTY EXCEPT AS SHOWN.

REYNOLDS & MILLER  
 CERTIFIED LAND SURVEYORS

30-③-3  
*Carl L. Reynolds*

ADDRESS: SHOWALTER ROAD

PLAT OF THE PROPERTY OF:

JACK H. HUSKINS

PARCEL OF LAND

CONTAINING

19,642 SQ. FT.

1 1/2 30' 9-13-66 YORK COUNTY, VIRGINIA